


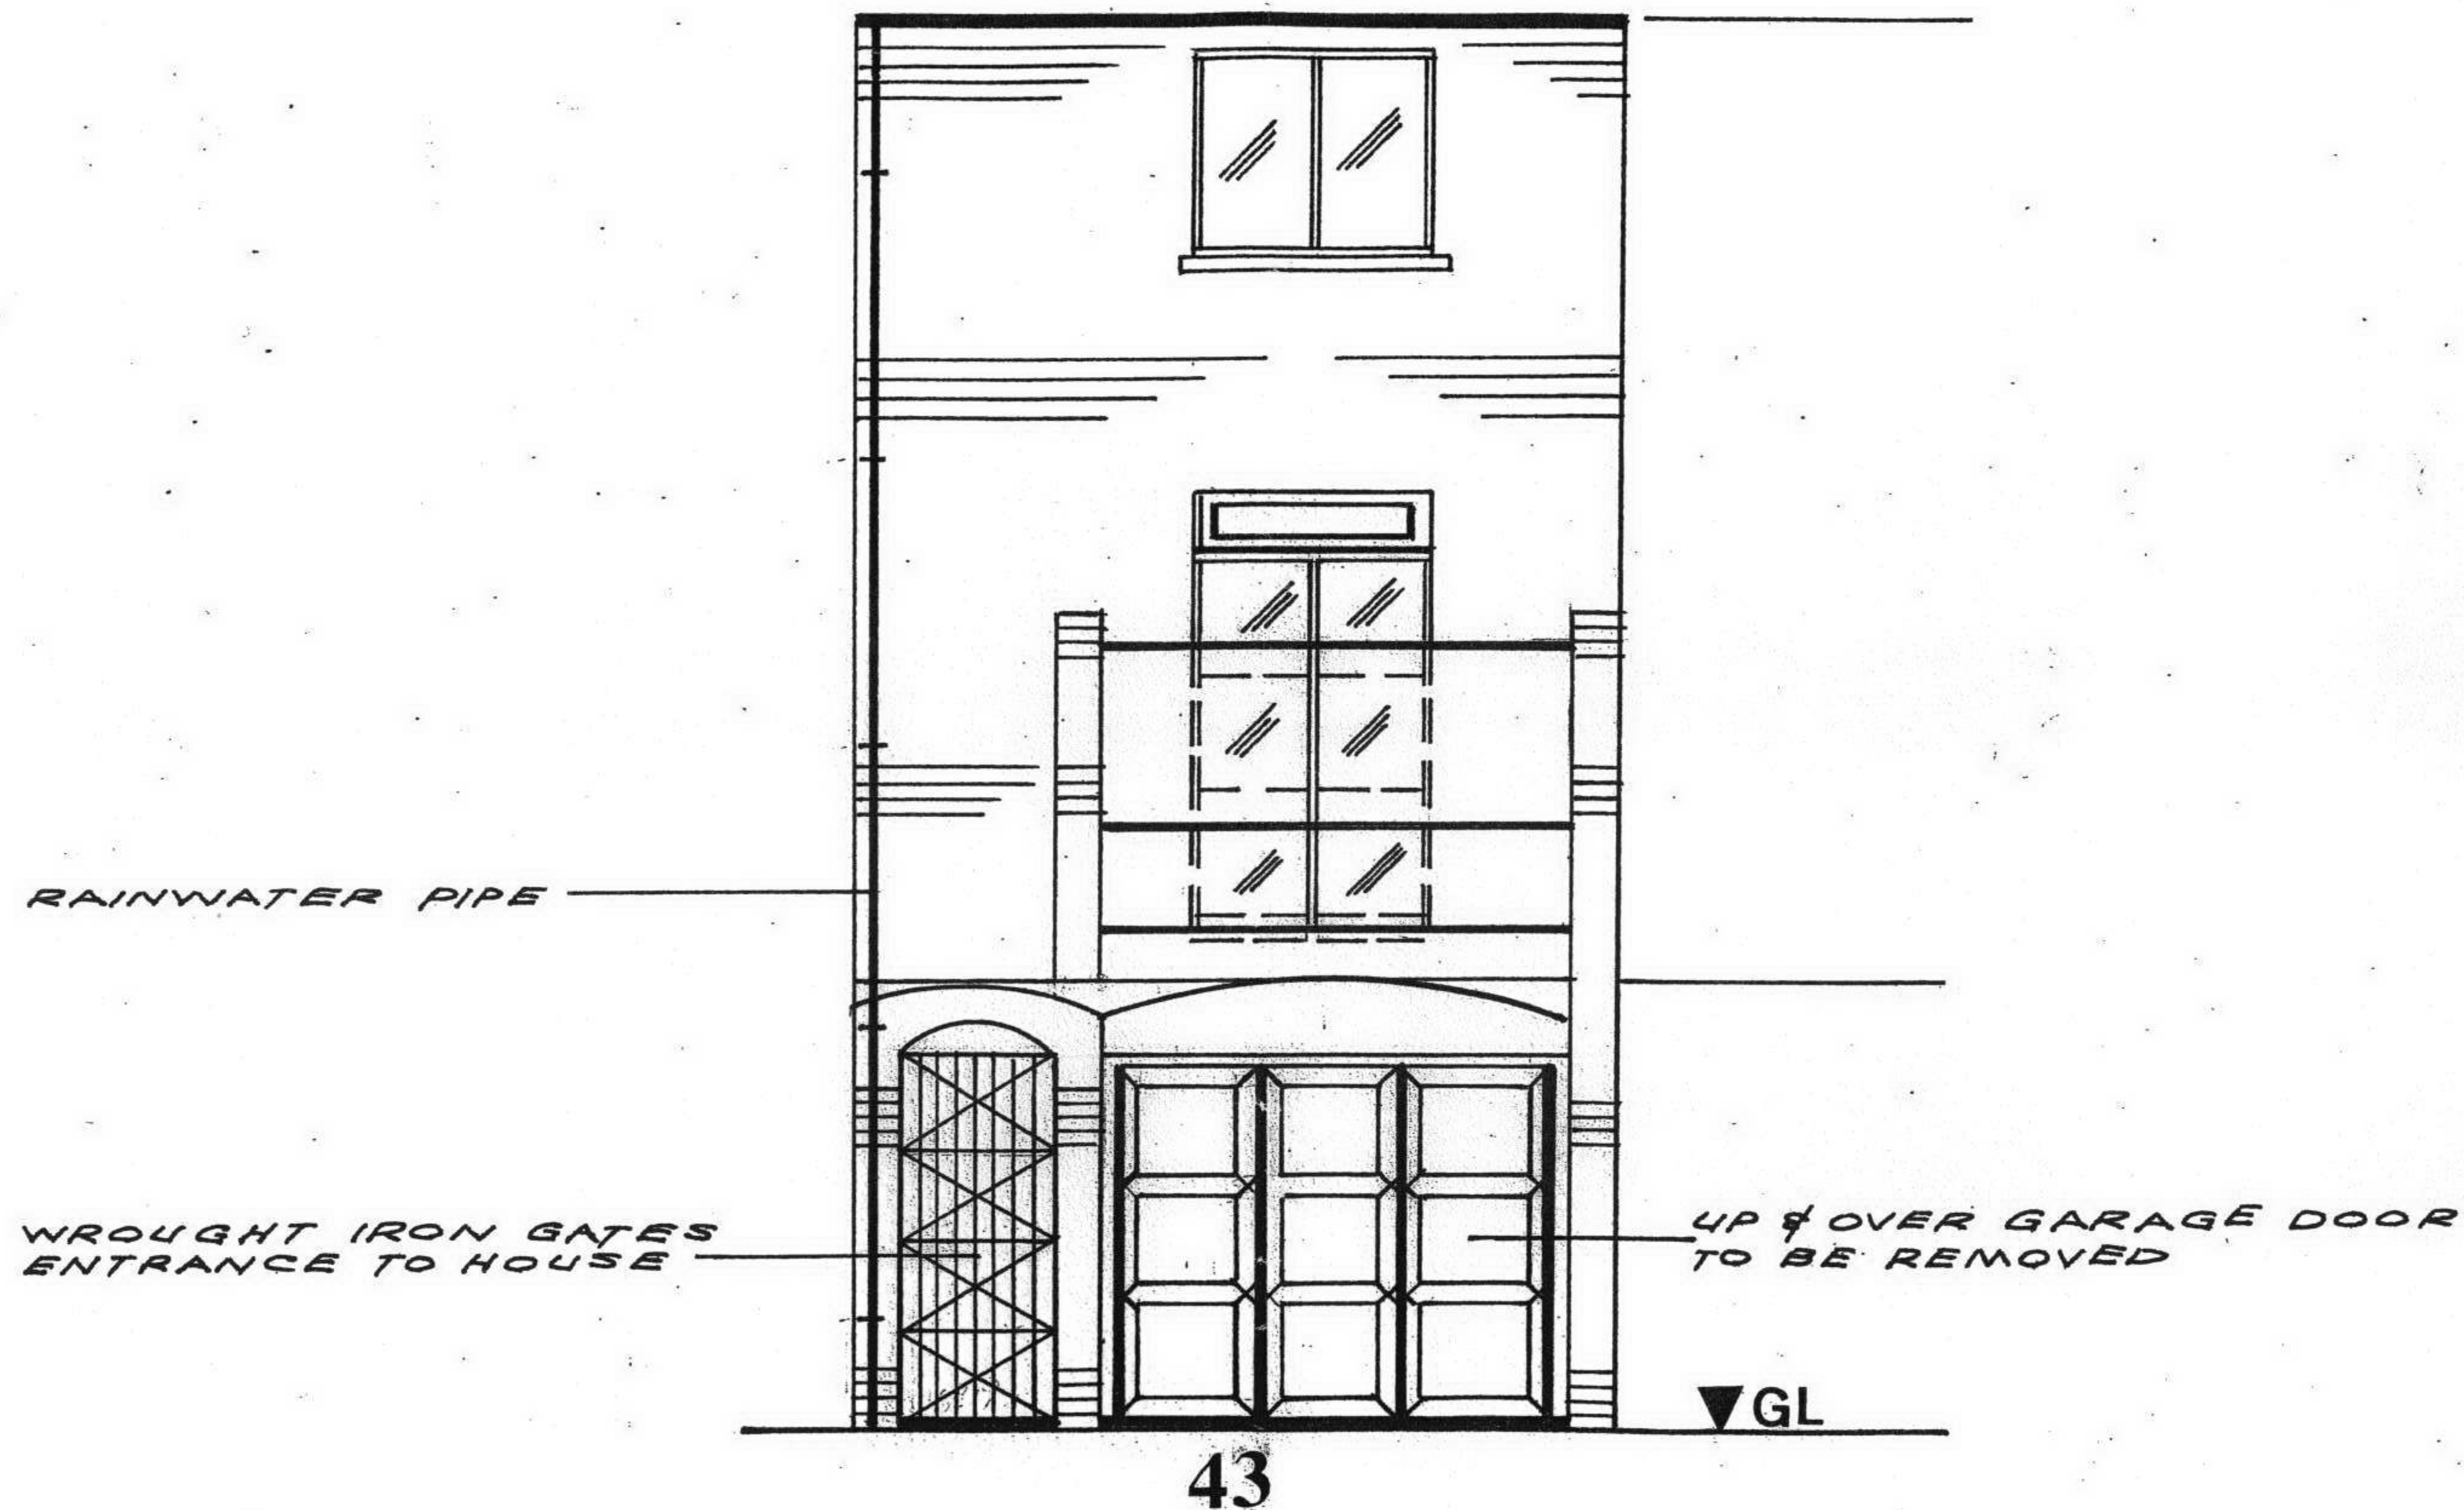

► **EXISTING FRONT ELEVATION** ◀

26 MAR 2007

W.D ANTHONY & PARTNERS

Rivington Business Centre
Rivington House
82 Great Eastern Street
London EC2A 3JL

Tel. 07721 096555



title **PROPOSED CONVERSION
OF GARAGE INTO A KITCHEN &
INTERNAL ALTERATIONS**

scale 1:50 date 22 MARCH 07

drg no. 27/2007

client **MR. S. RAHMDEZFOULI**

no.


date

revisions

notes

SITE ADDRESS

43 WEST END LANE
WEST HAMPSTEAD
LONDON NW6 4NY

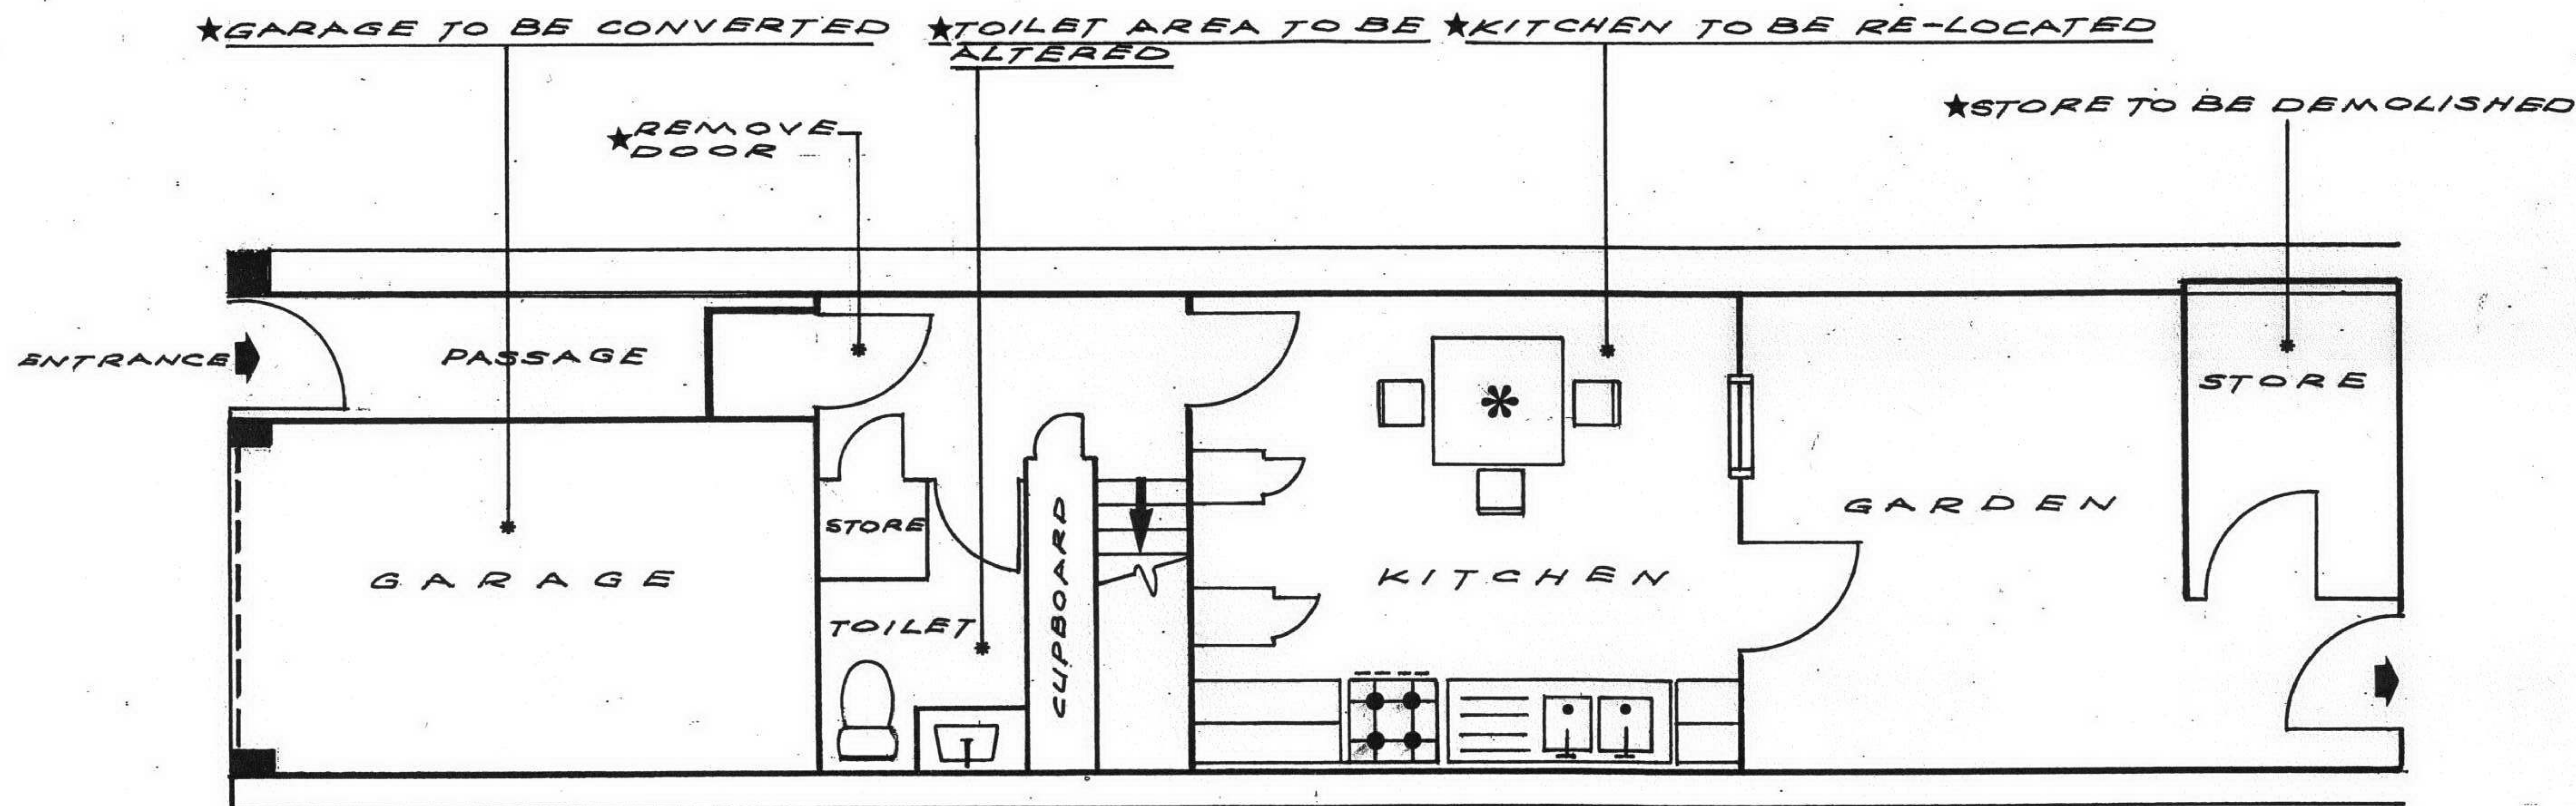


► **EXISTING GROUND FLOOR PLAN** ◀

RECEIVED
26 MAR 2007

W.D ANTHONY & PARTNERS

Rivington Business Centre
Rivington House
82 Great Eastern Street
London EC2A 3JL

Tel. 07721 096555

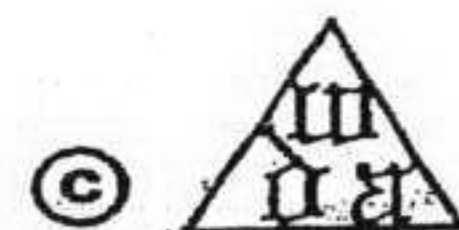

title **PROPOSED CONVERSION
OF GARAGE INTO A KITCHEN &
INTERNAL ALTERATIONS**

scale 1:50 date 22 MARCH 07

drg no. 28/2007

client **MR. S. RAHMEZFOULI**

no.

date

revisions

notes

SITE ADDRESS

43 WEST END LANE
WEST HAMPSTEAD
LONDON NW6 4NY

NOTES

INSULATED PARTITION WALL


ERECT PARTITION ON 100x50MM.
STUDS AT 400MM. CRS. EACH FACE
LINED WITH 12.5MM. PLASTERBOARD.
SKIM TO A SMOOTH FINISH.

BRICK WALL TO FRONTAGE

FACING BRICKS - 103MM.
CAVITY - 75MM. FULL FILL
THERMALITE BLOCKS - 100MM.

ALL PROPOSED WORKS TO COMPLY WITH APPROVED AND
AMENDED BUILDING REGULATIONS 2006

FORMATION OF ARCHWAY
ACCESS TO KITCHEN

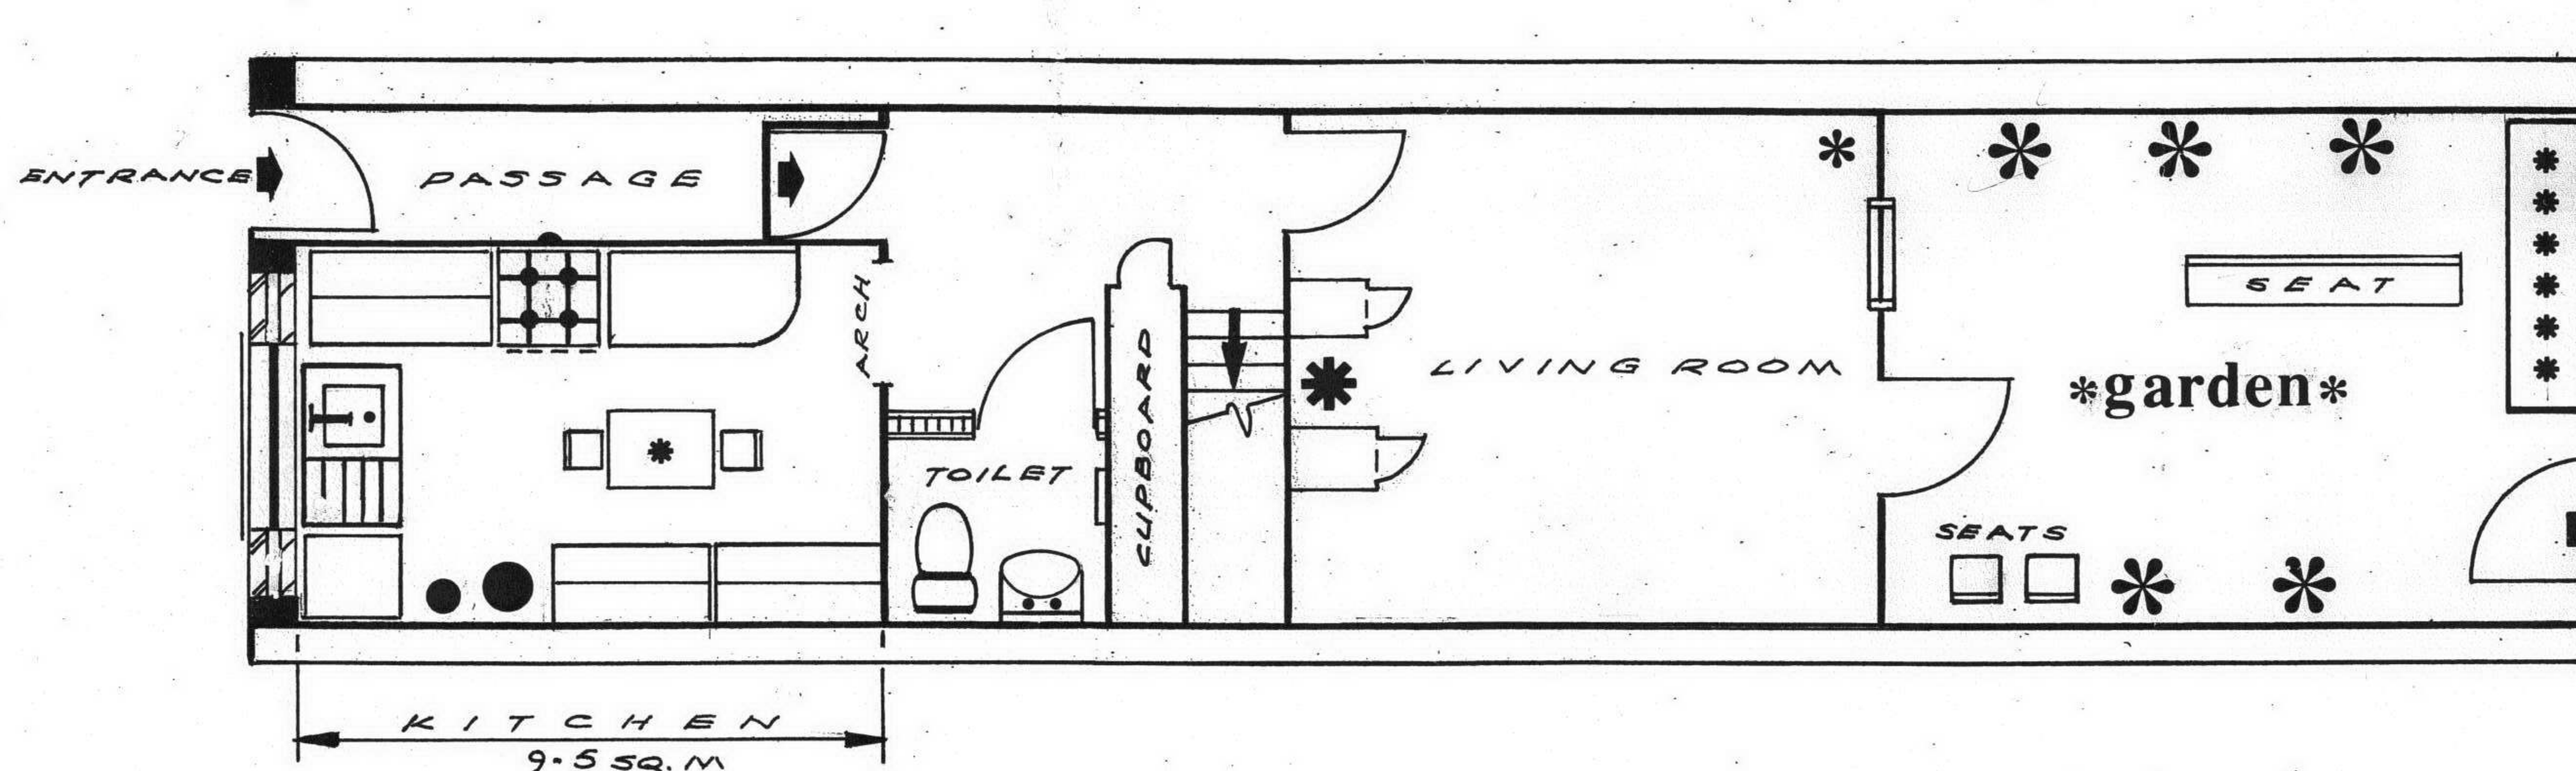


► PROPOSED GROUND FLOOR PLAN ◀

26 MAR 2007

W.D ANTHONY & PARTNERS

Rivington Business Centre
Rivington House
82 Great Eastern Street
London EC2A 3JL

Tel. 07721 096555

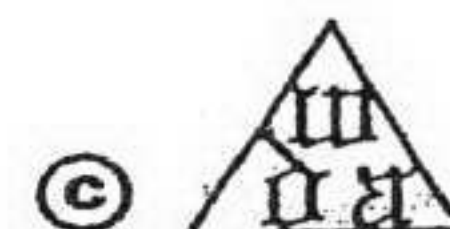

title PROPOSED ALTERATIONS
GARAGE INTO A KITCHEN &
INTERNAL ALTERATIONS

scale 1:50 date 22 MARCH 07

drg no. 29/2007

client MR. S. RAHMDEZFOLLI

no.


date

revisions

notes

SITE ADDRESS

43 WEST END LANE
WEST HAMPSTEAD
LONDON NW6 4NY

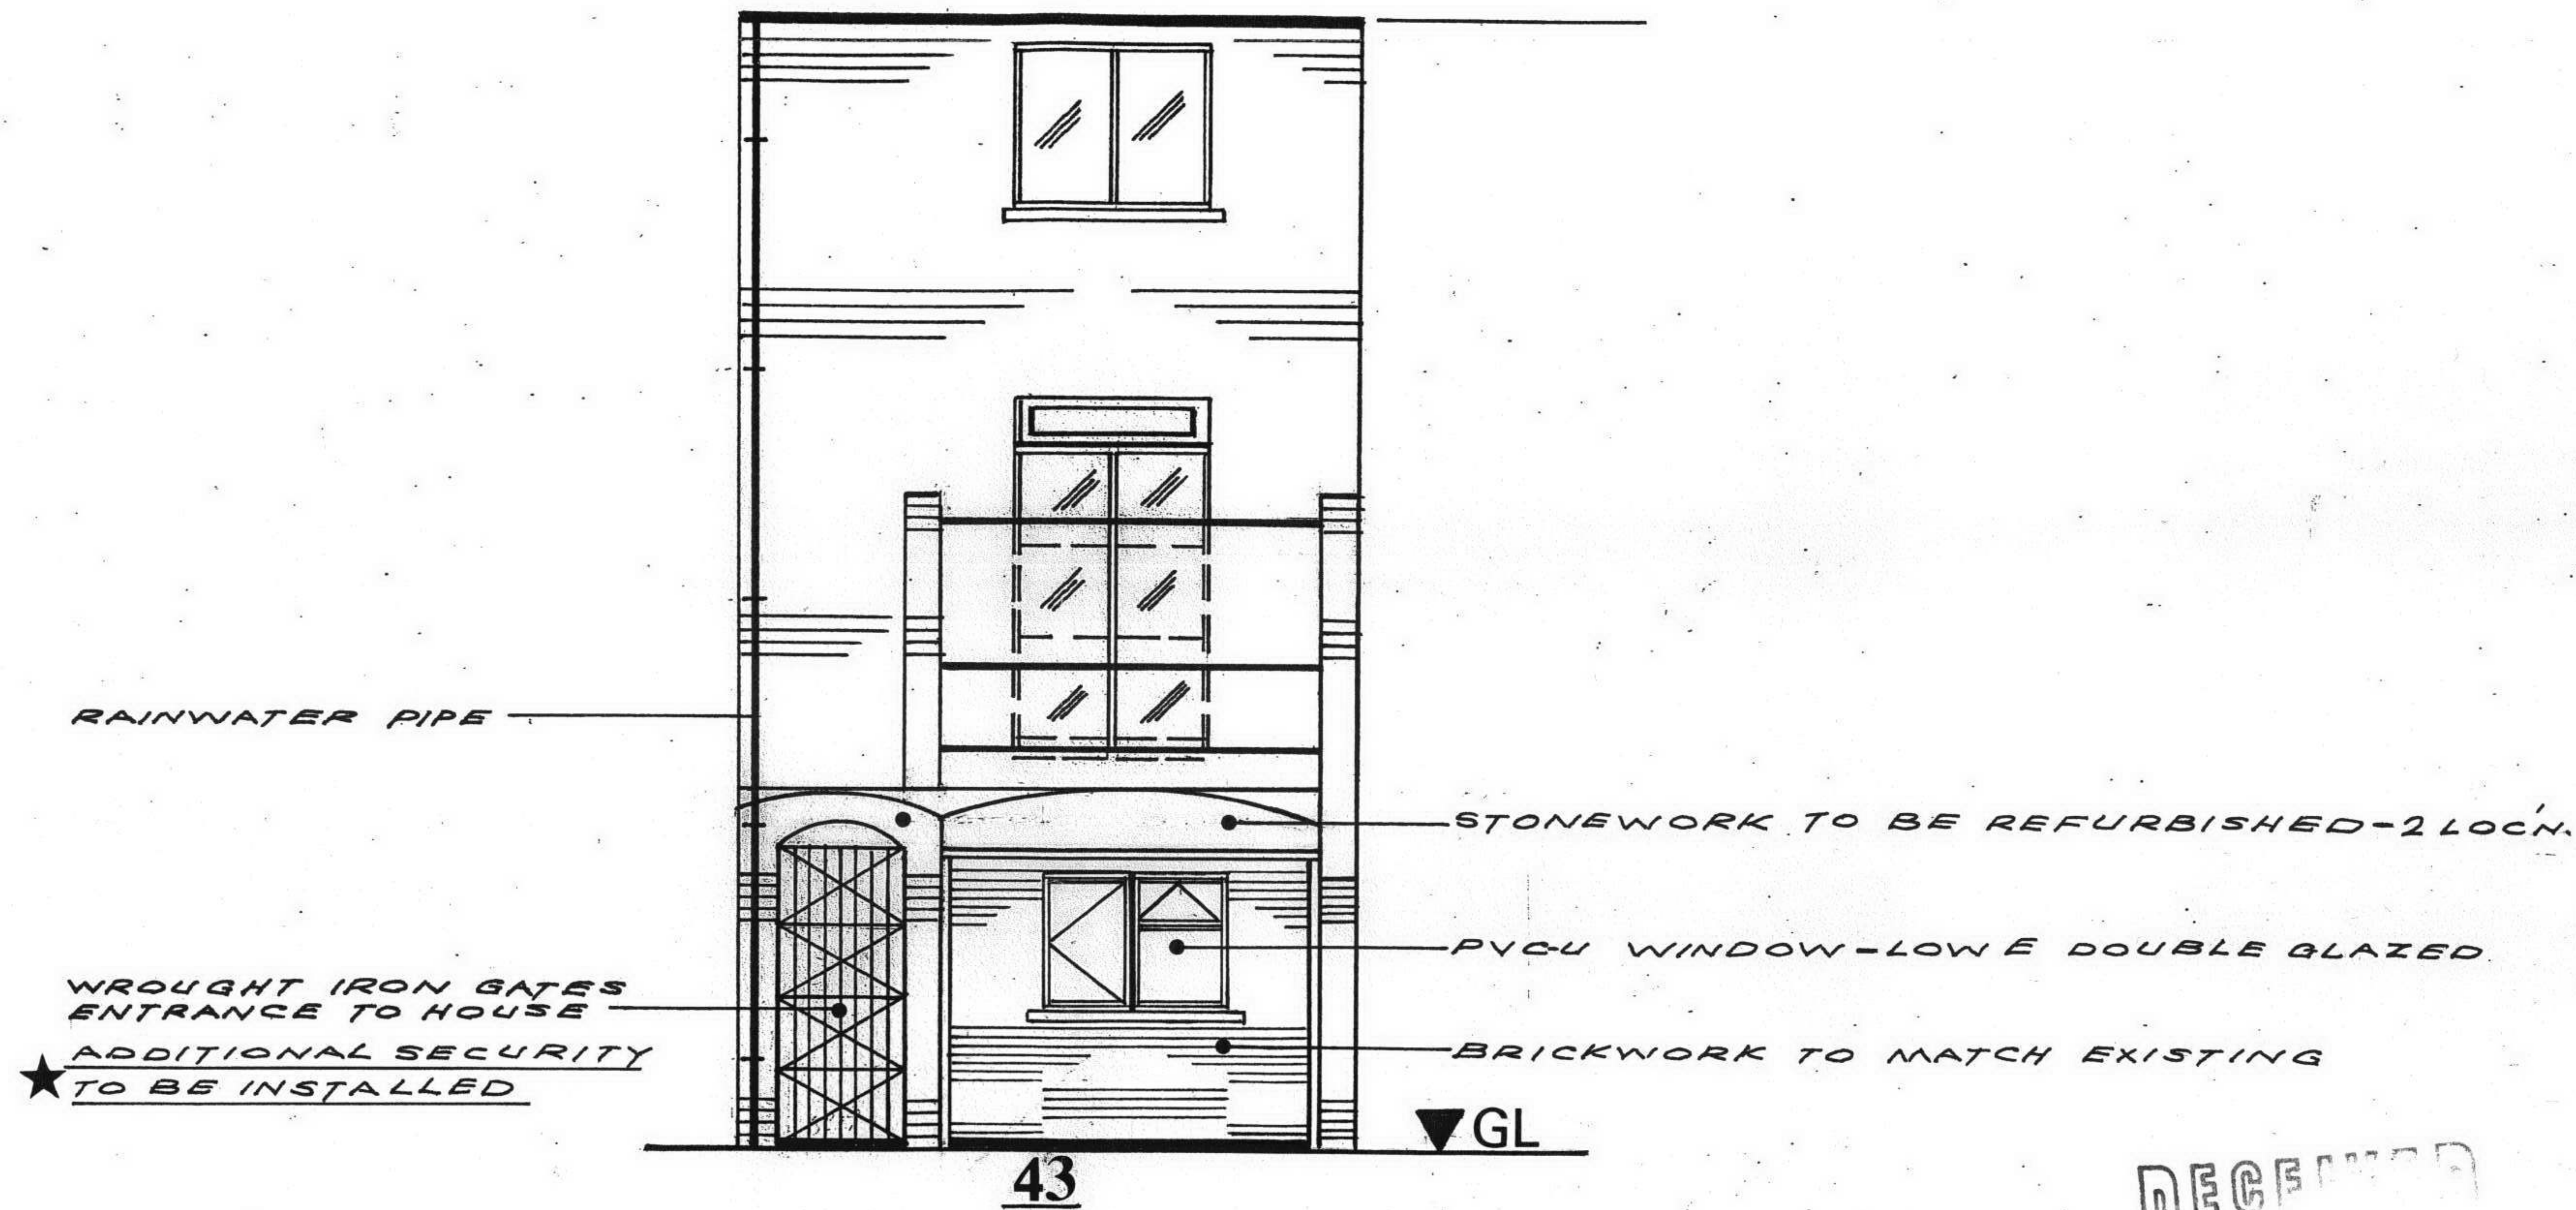


► **PROPOSED FRONT ELEVATION** ◀

RECEIVED
26 MAR 2007

W.D ANTHONY & PARTNERS

Rivington Business Centre
Rivington House
82 Great Eastern Street
London EC2A 3JL

Tel. 07721 096555

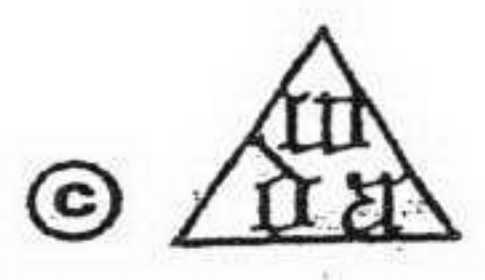

title PROPOSED CONVERSION OF GARAGE INTO A KITCHEN & INTERNAL ALTERATIONS	
scale 1: 50	date 22 MARCH 07
drg no. 30/2007	
client MR. S. RAHMDEZFOLLI	

no.	date	revisions

notes	SITE ADDRESS
	43 WEST END LANE
	WEST HAMPSTEAD
	LONDON NW6 4NY