



Key:

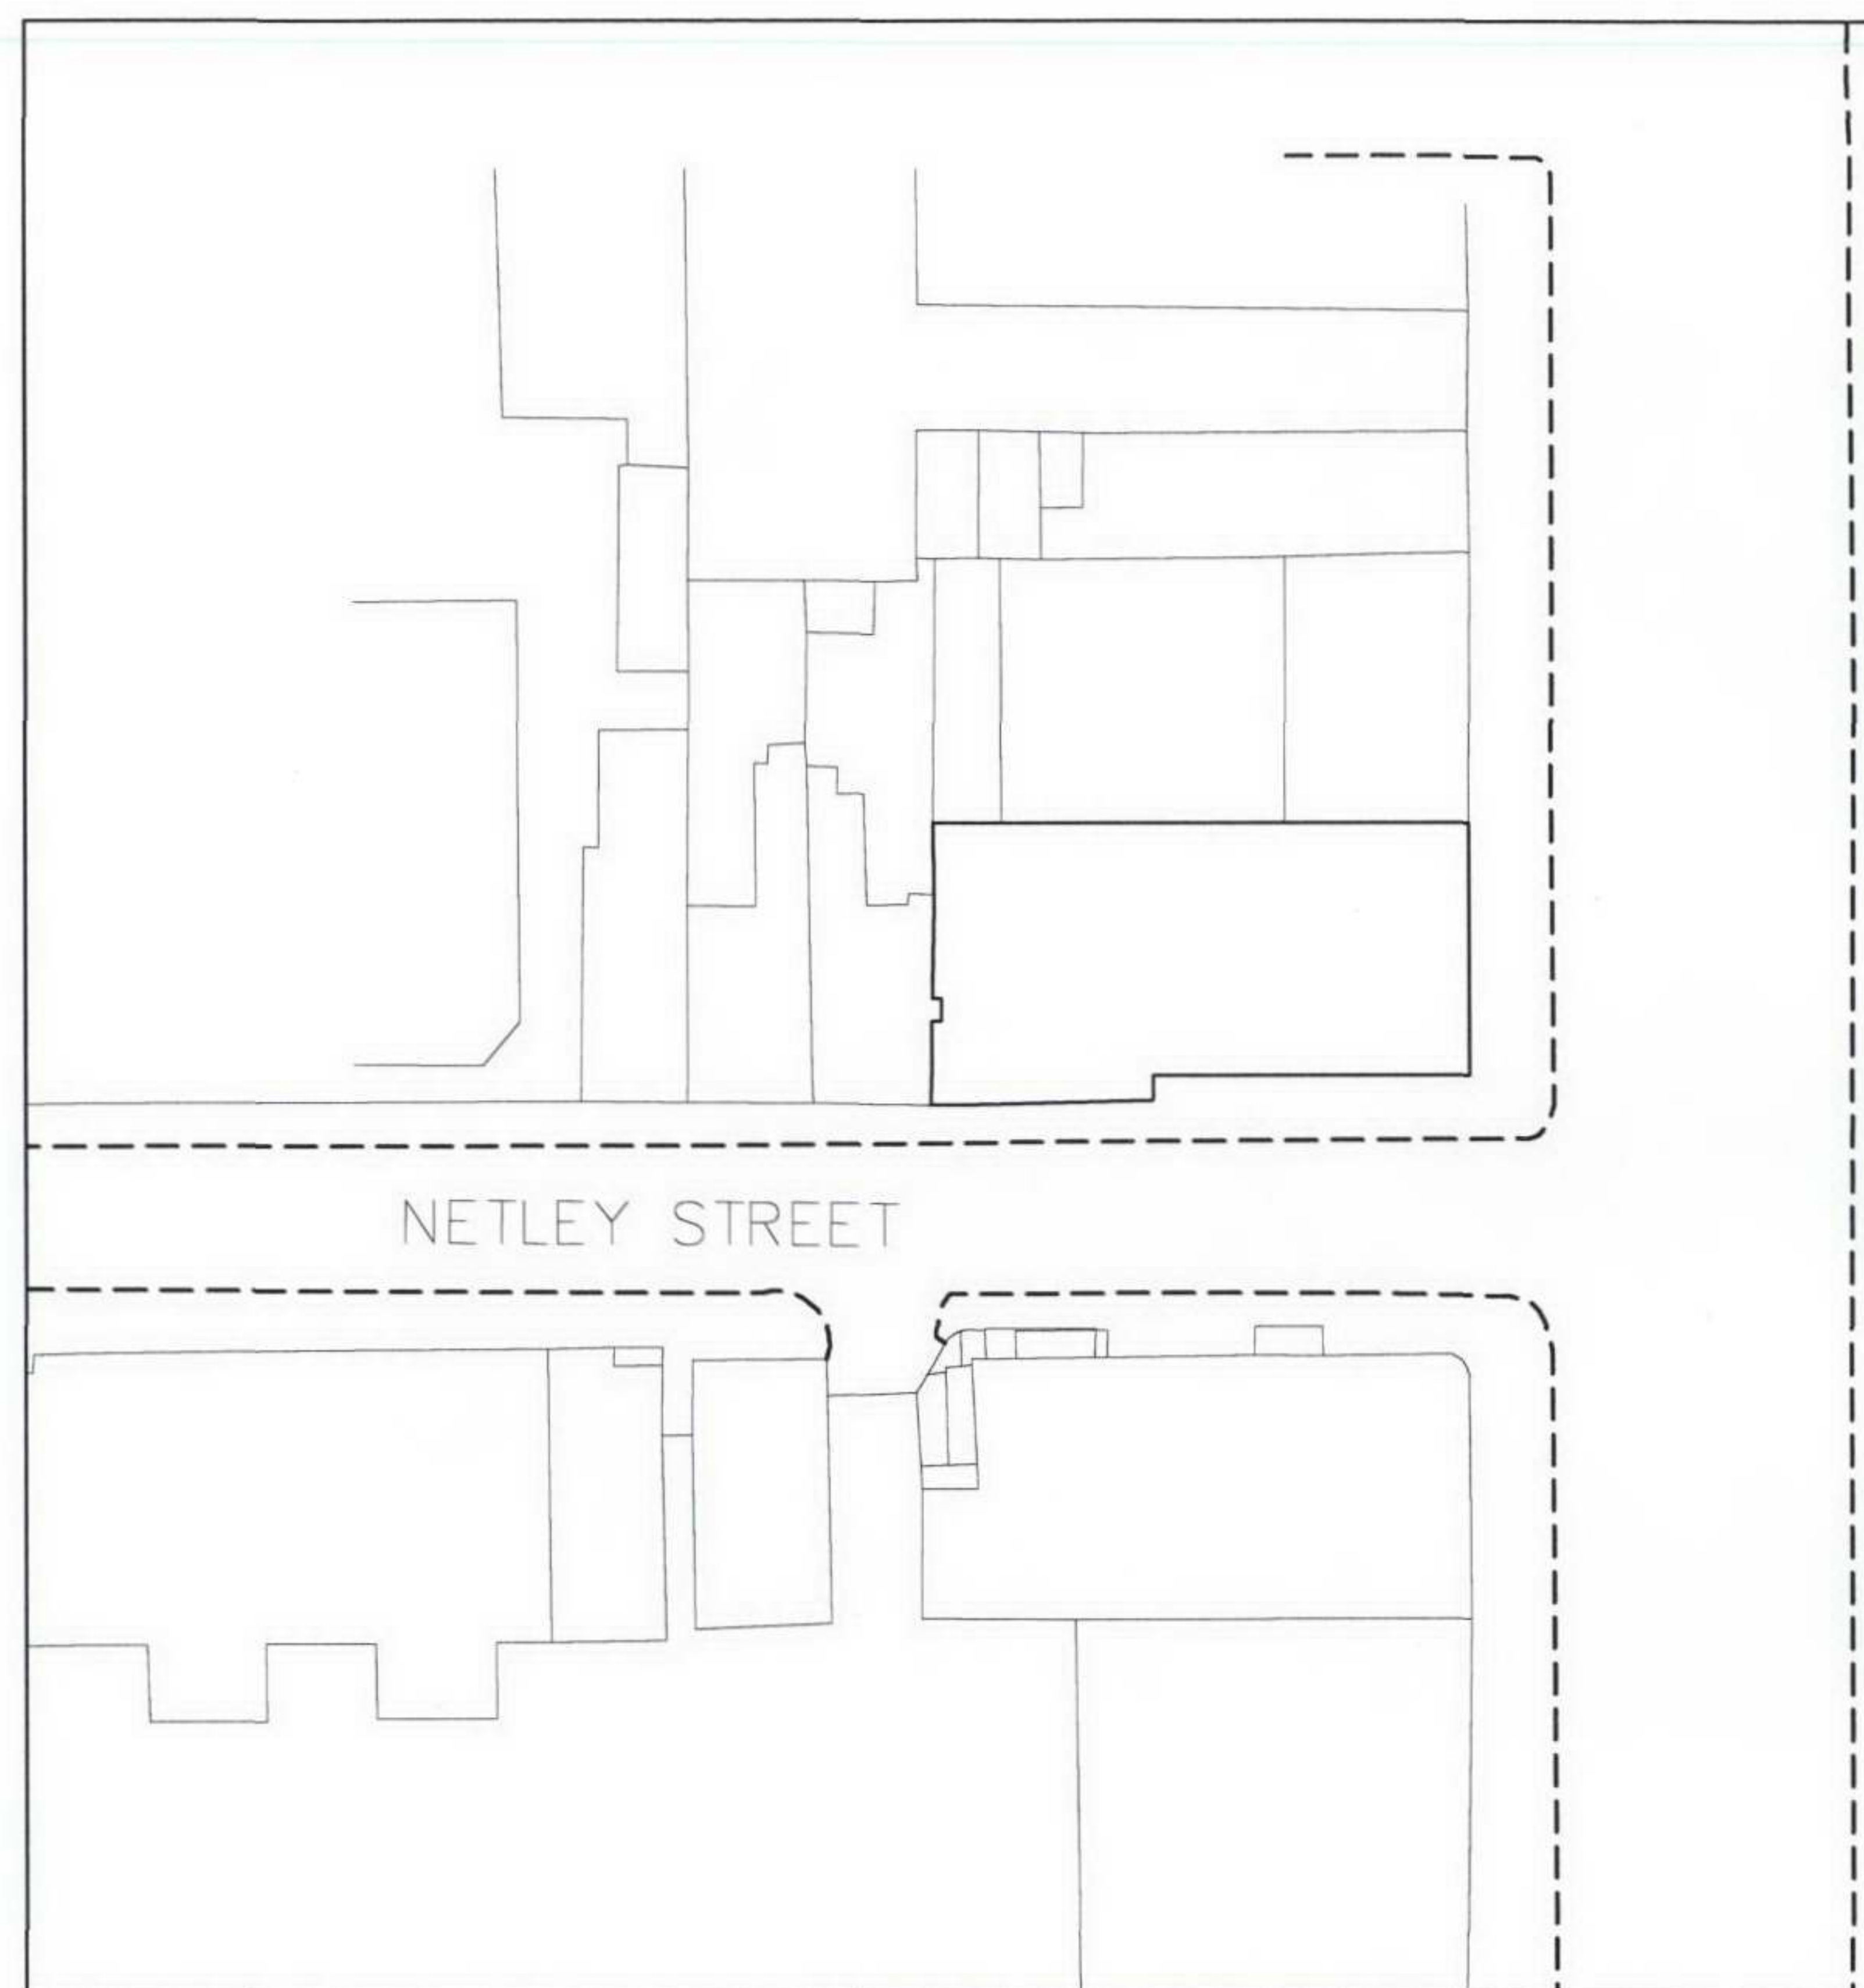

BLOCK PLAN SCALE 1:500

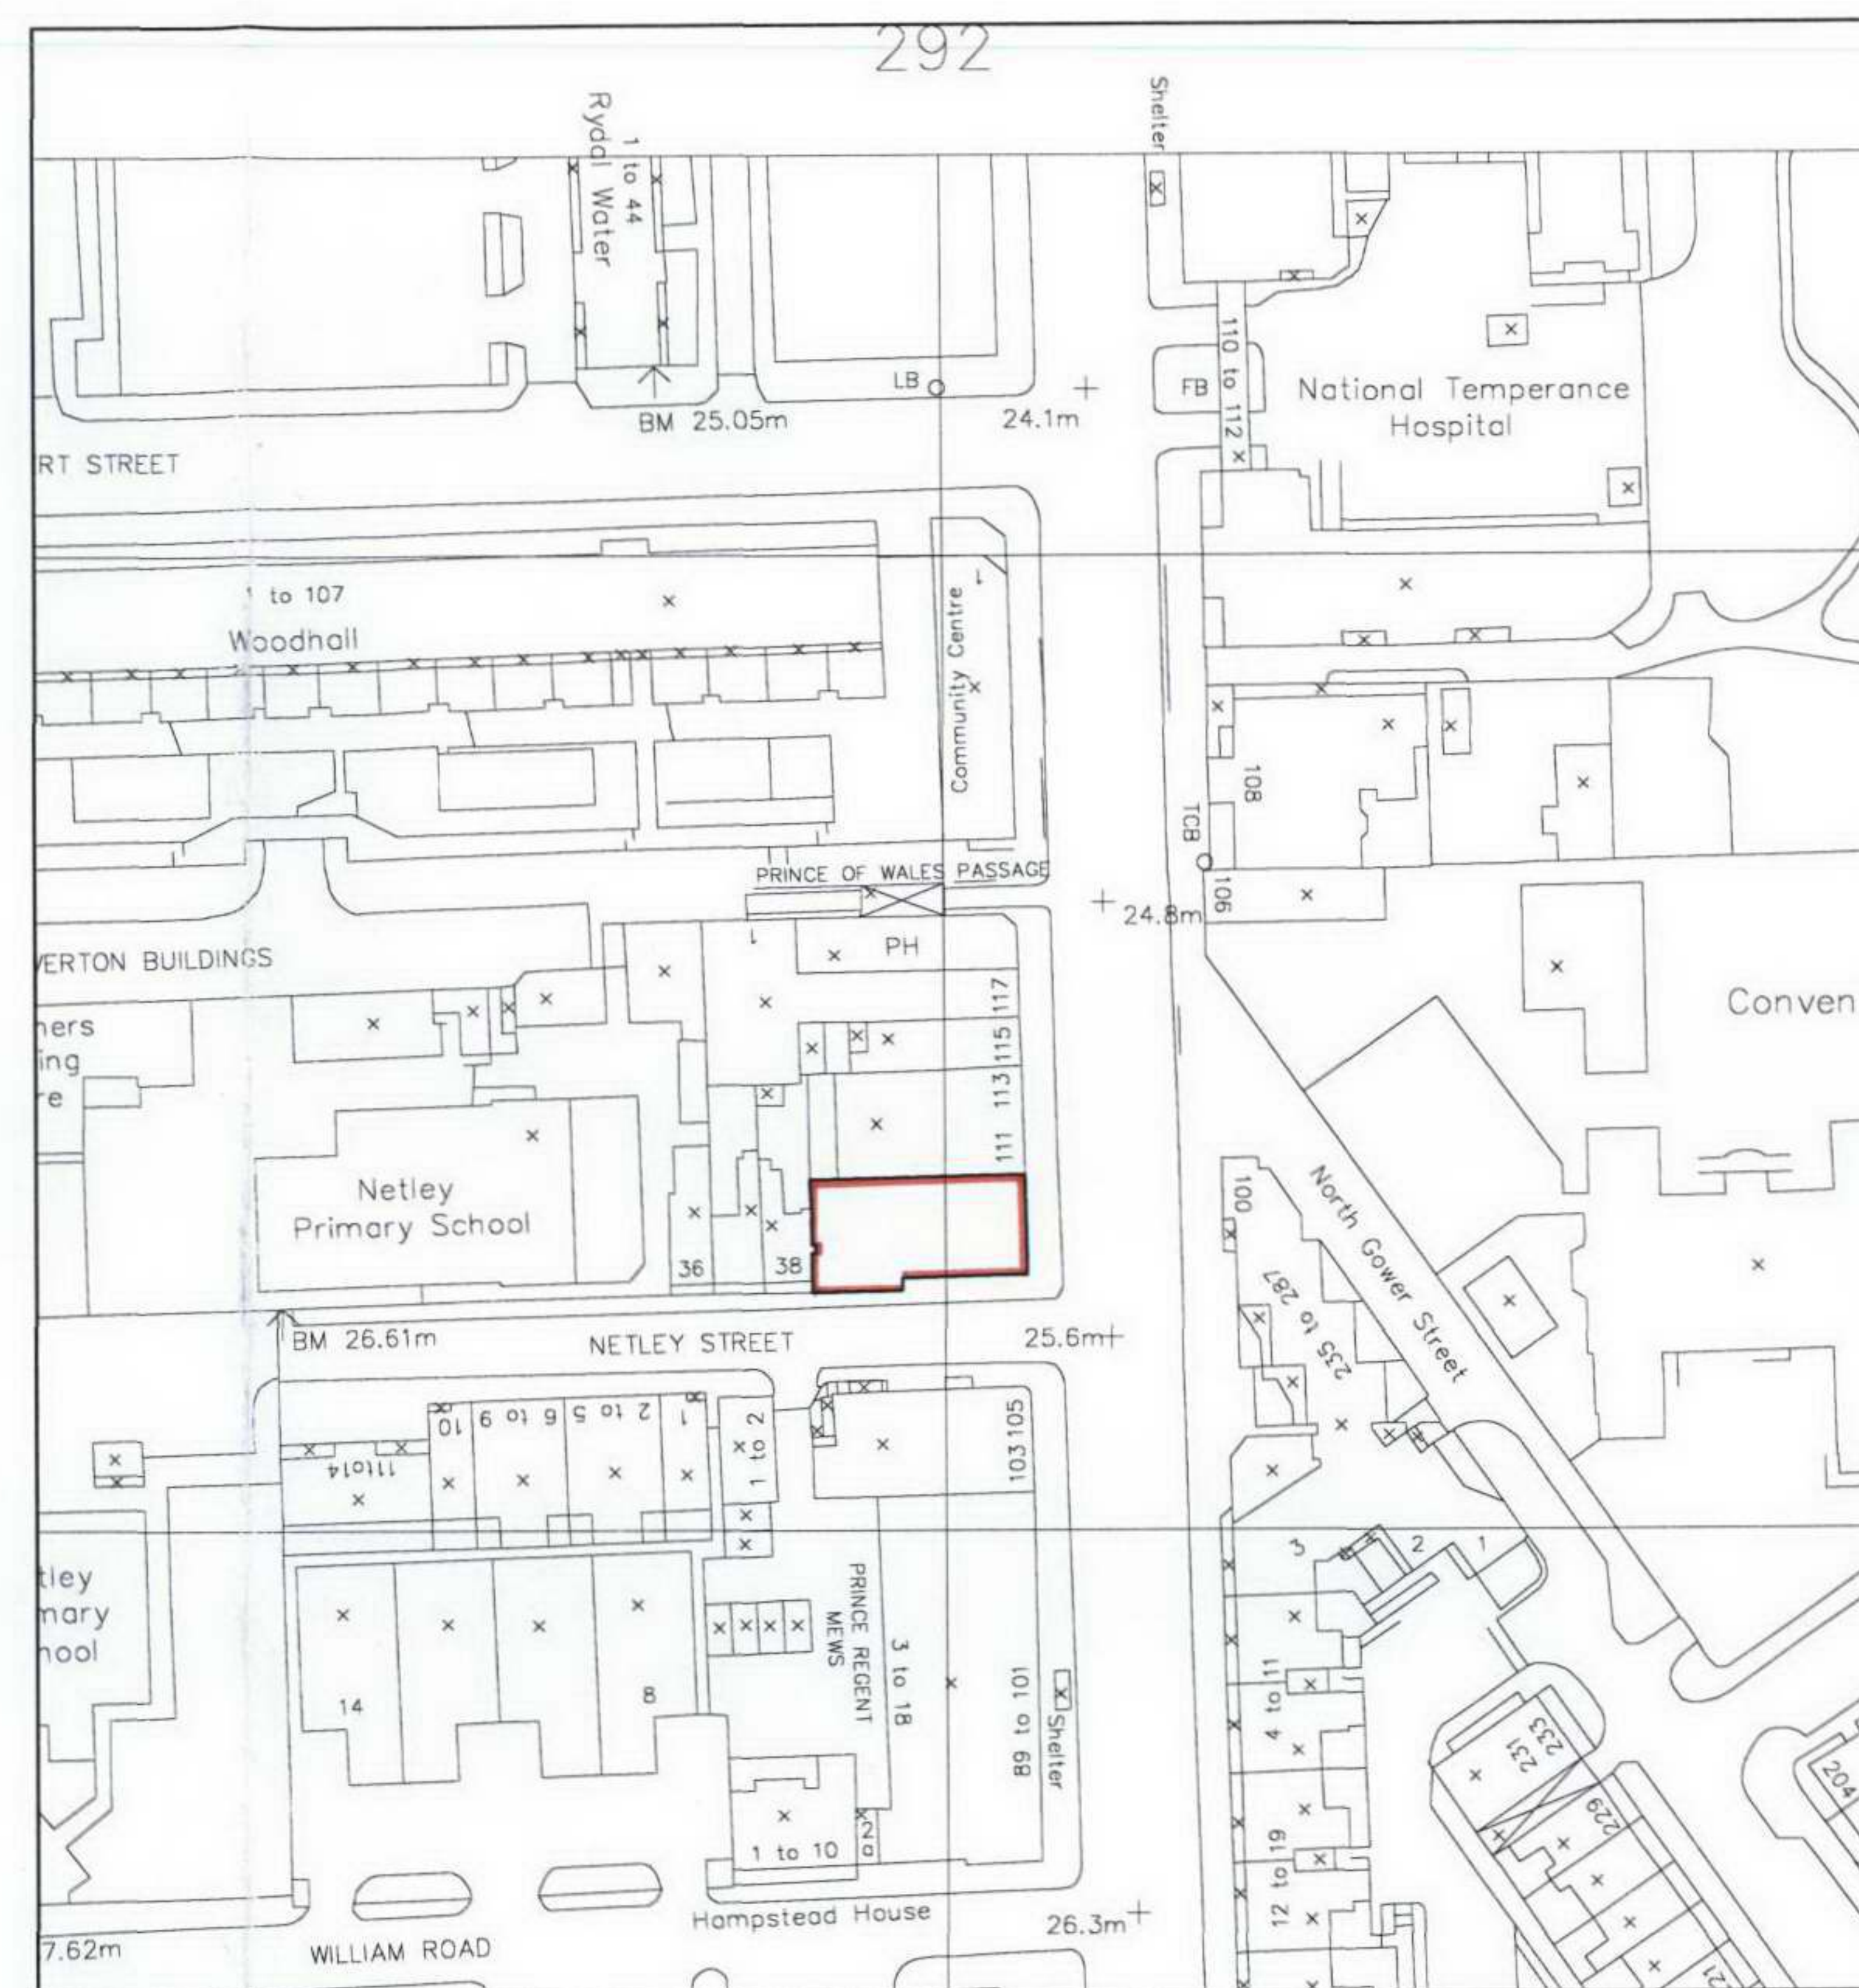

SITE PLAN SCALE 1:1250



Revision Date Details Drawn by

Client

Mr. A. SHAH

Project

PROPOSED RETAIL WITH FLATS ABOVE

Location

107, 109 HAMPSTEAD ROAD, LONDON

Drawing

PROPOSED SITE AND BLOCK PLANS

Project No. Drawing No. Revision

SCP - 51 A0 - 100 -

Cad File Sheet Size Scale

- A3 1:500/1:1250

Drawn by Drawing Date Approved by

ED 10.02.07 NJ

SCP ARCHITECTS LTD

170 GREENFORD ROAD,
SUDBURY HILL,
HARROW, MIDDLESEX, HA1 3QX
telephone : 0208 423 6565
fax : 0208 423 5959

This drawing is property of SCP Architects Ltd and must not be copied or otherwise reproduced. All dimensions must be checked on site before commencing work. No dimensions to be scaled from this drawing. This drawing was produced using AutoCad 2006.

RECEIVED
20 MAR 2007