



DO NOT SCALE THIS DRAWING

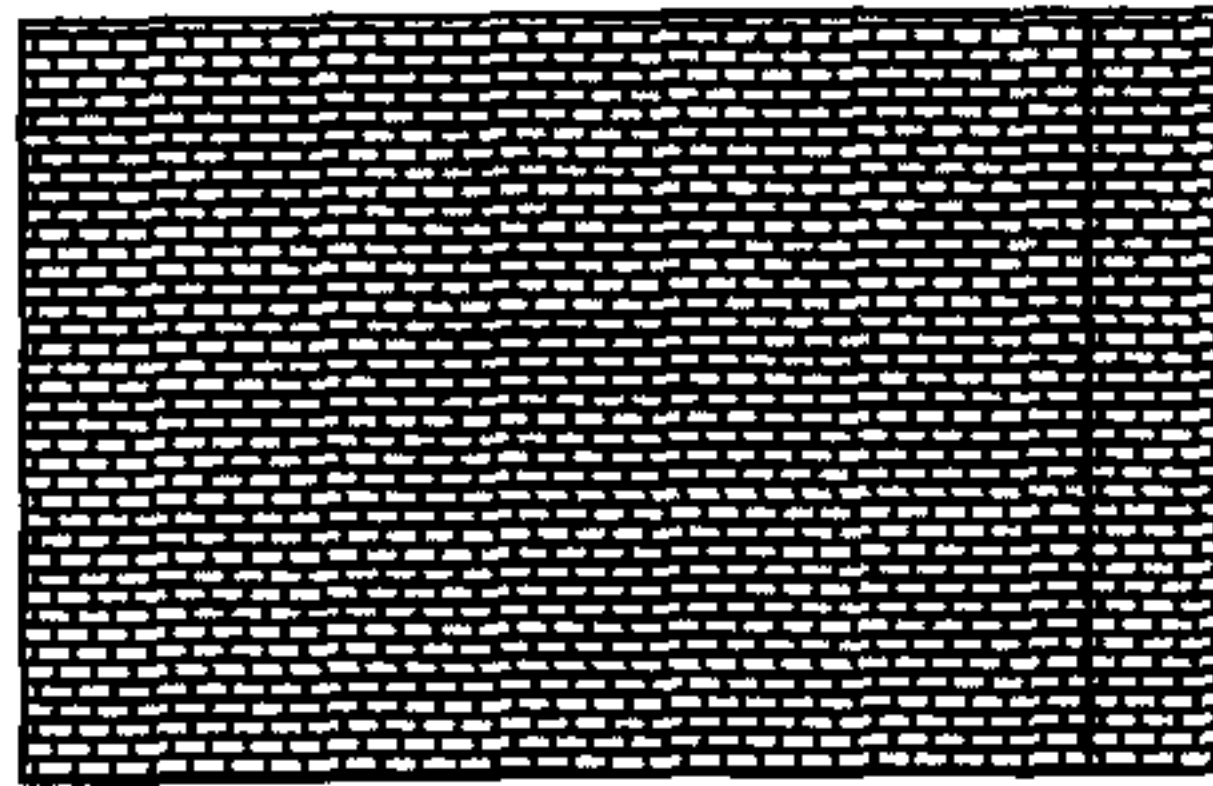


REAR ELEVATION

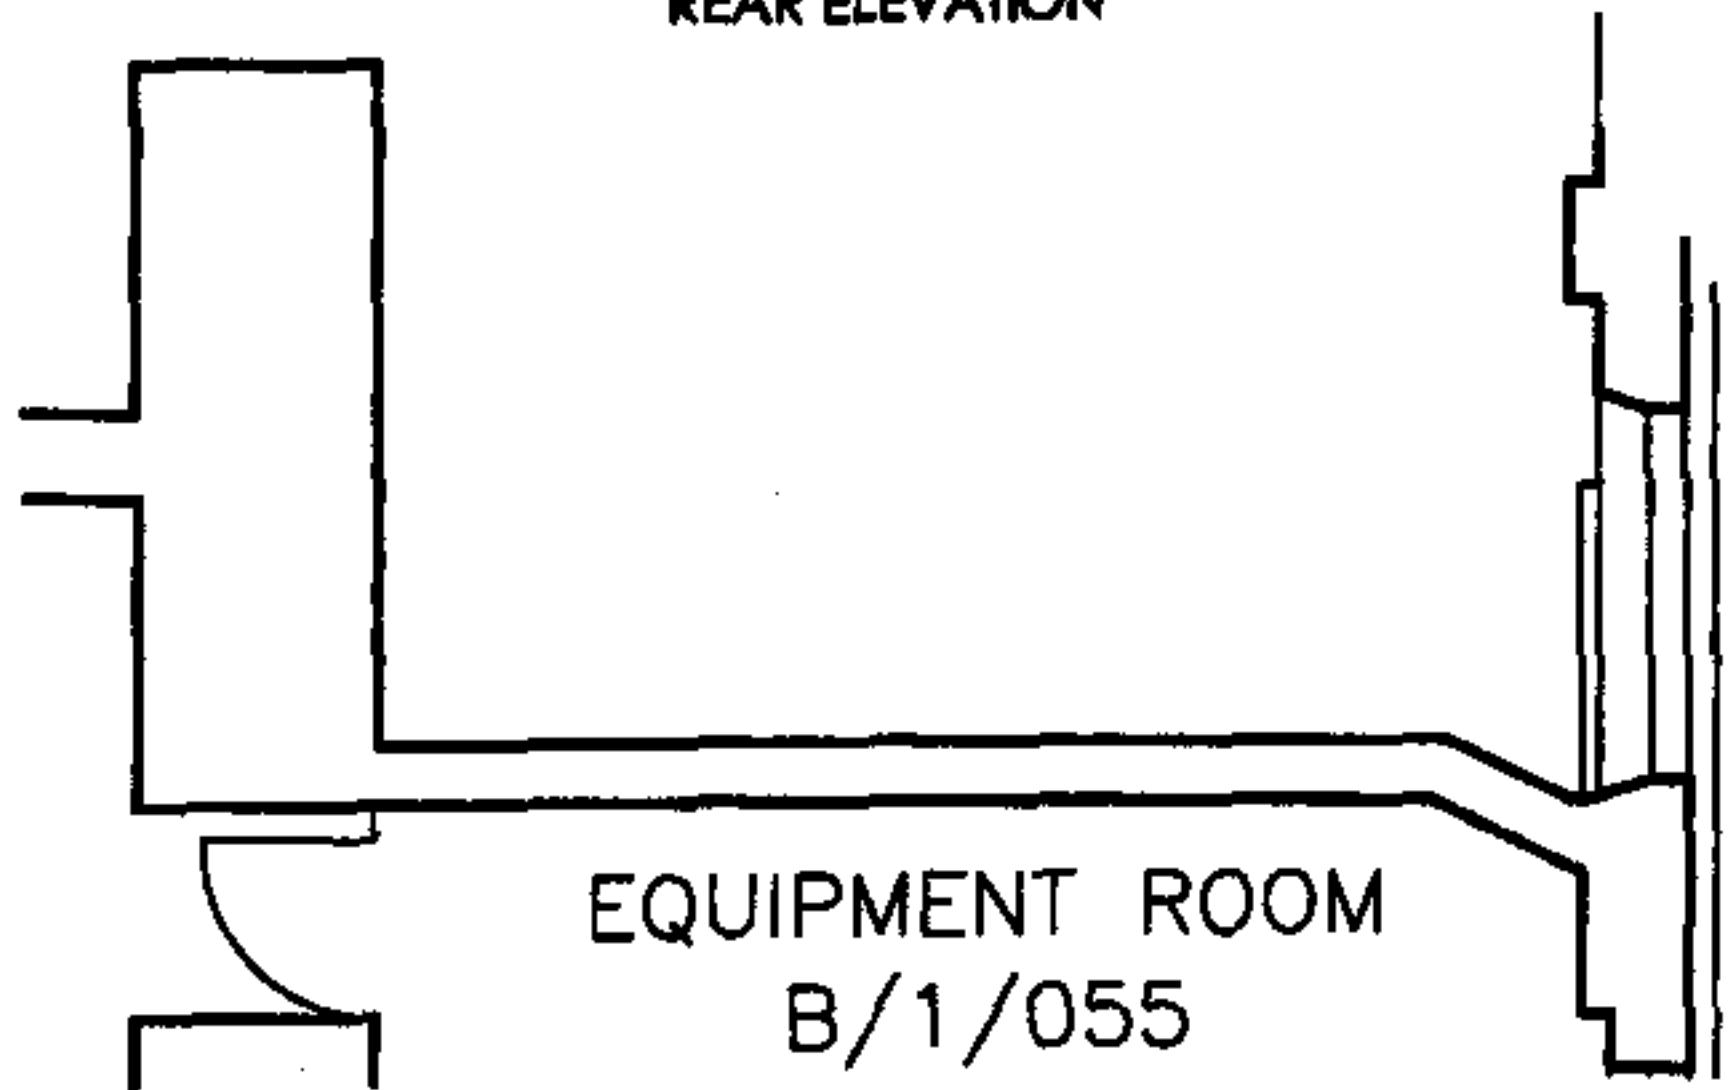

EQUIPMENT ROOM
B/1/055

PLAN VIEW

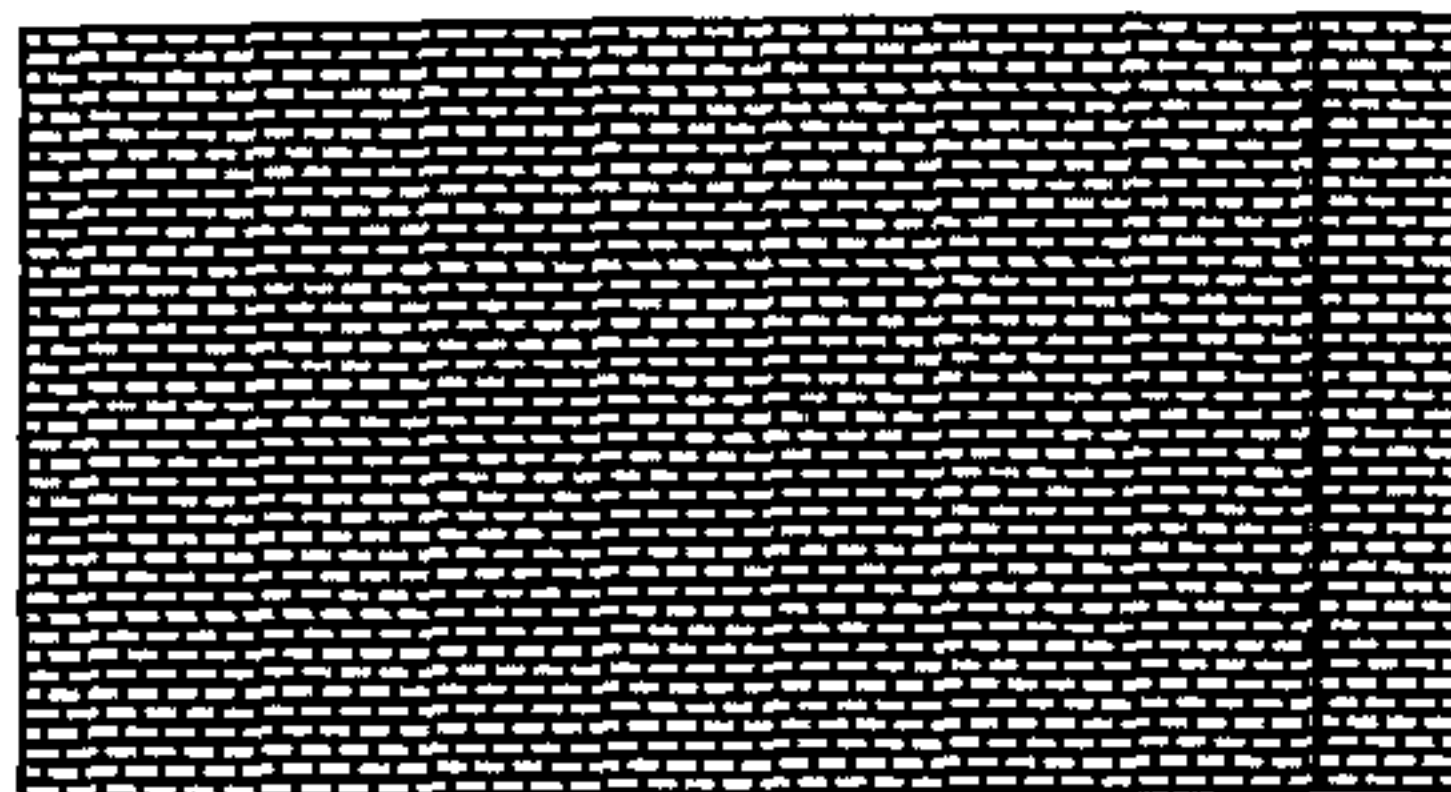

FRONT ELEVATION

REF BM 03

rev	description		date
project		drawing title	
BRITISH MUSEUM IT ROOM		ELEVATION OF EXISTING WALL	
date	scale		Hockley & Dawson Consulting Engineers Hockley & Dawson Consulting Engineers Limited The Great Barn Smithbrook Barns Cranleigh Surrey GU6 8LH
15.03.07	1:100		
job no.	drg. no.	rev	
14642	4/03		Telephone 01483 - 548784 Facsimile 01483 - 268765 E-mail admin@hockleyanddawson.co.uk Internet www.hockleyanddawson.co.uk