


- NOTES.
1. Do not scale from this drawing
 2. All Dimensions are to be checked on site.
 3. Any irregularities are to be raised with the CA prior to any action.

RECEIVED
19 MAR 2007

NEW INTAKE &
EXTRACT LOUVRE
BY TENANT.
LOUVRE TO BE
GILBERTS WGC-38
COLOUR TO
MATCH WINDOW
FRAME

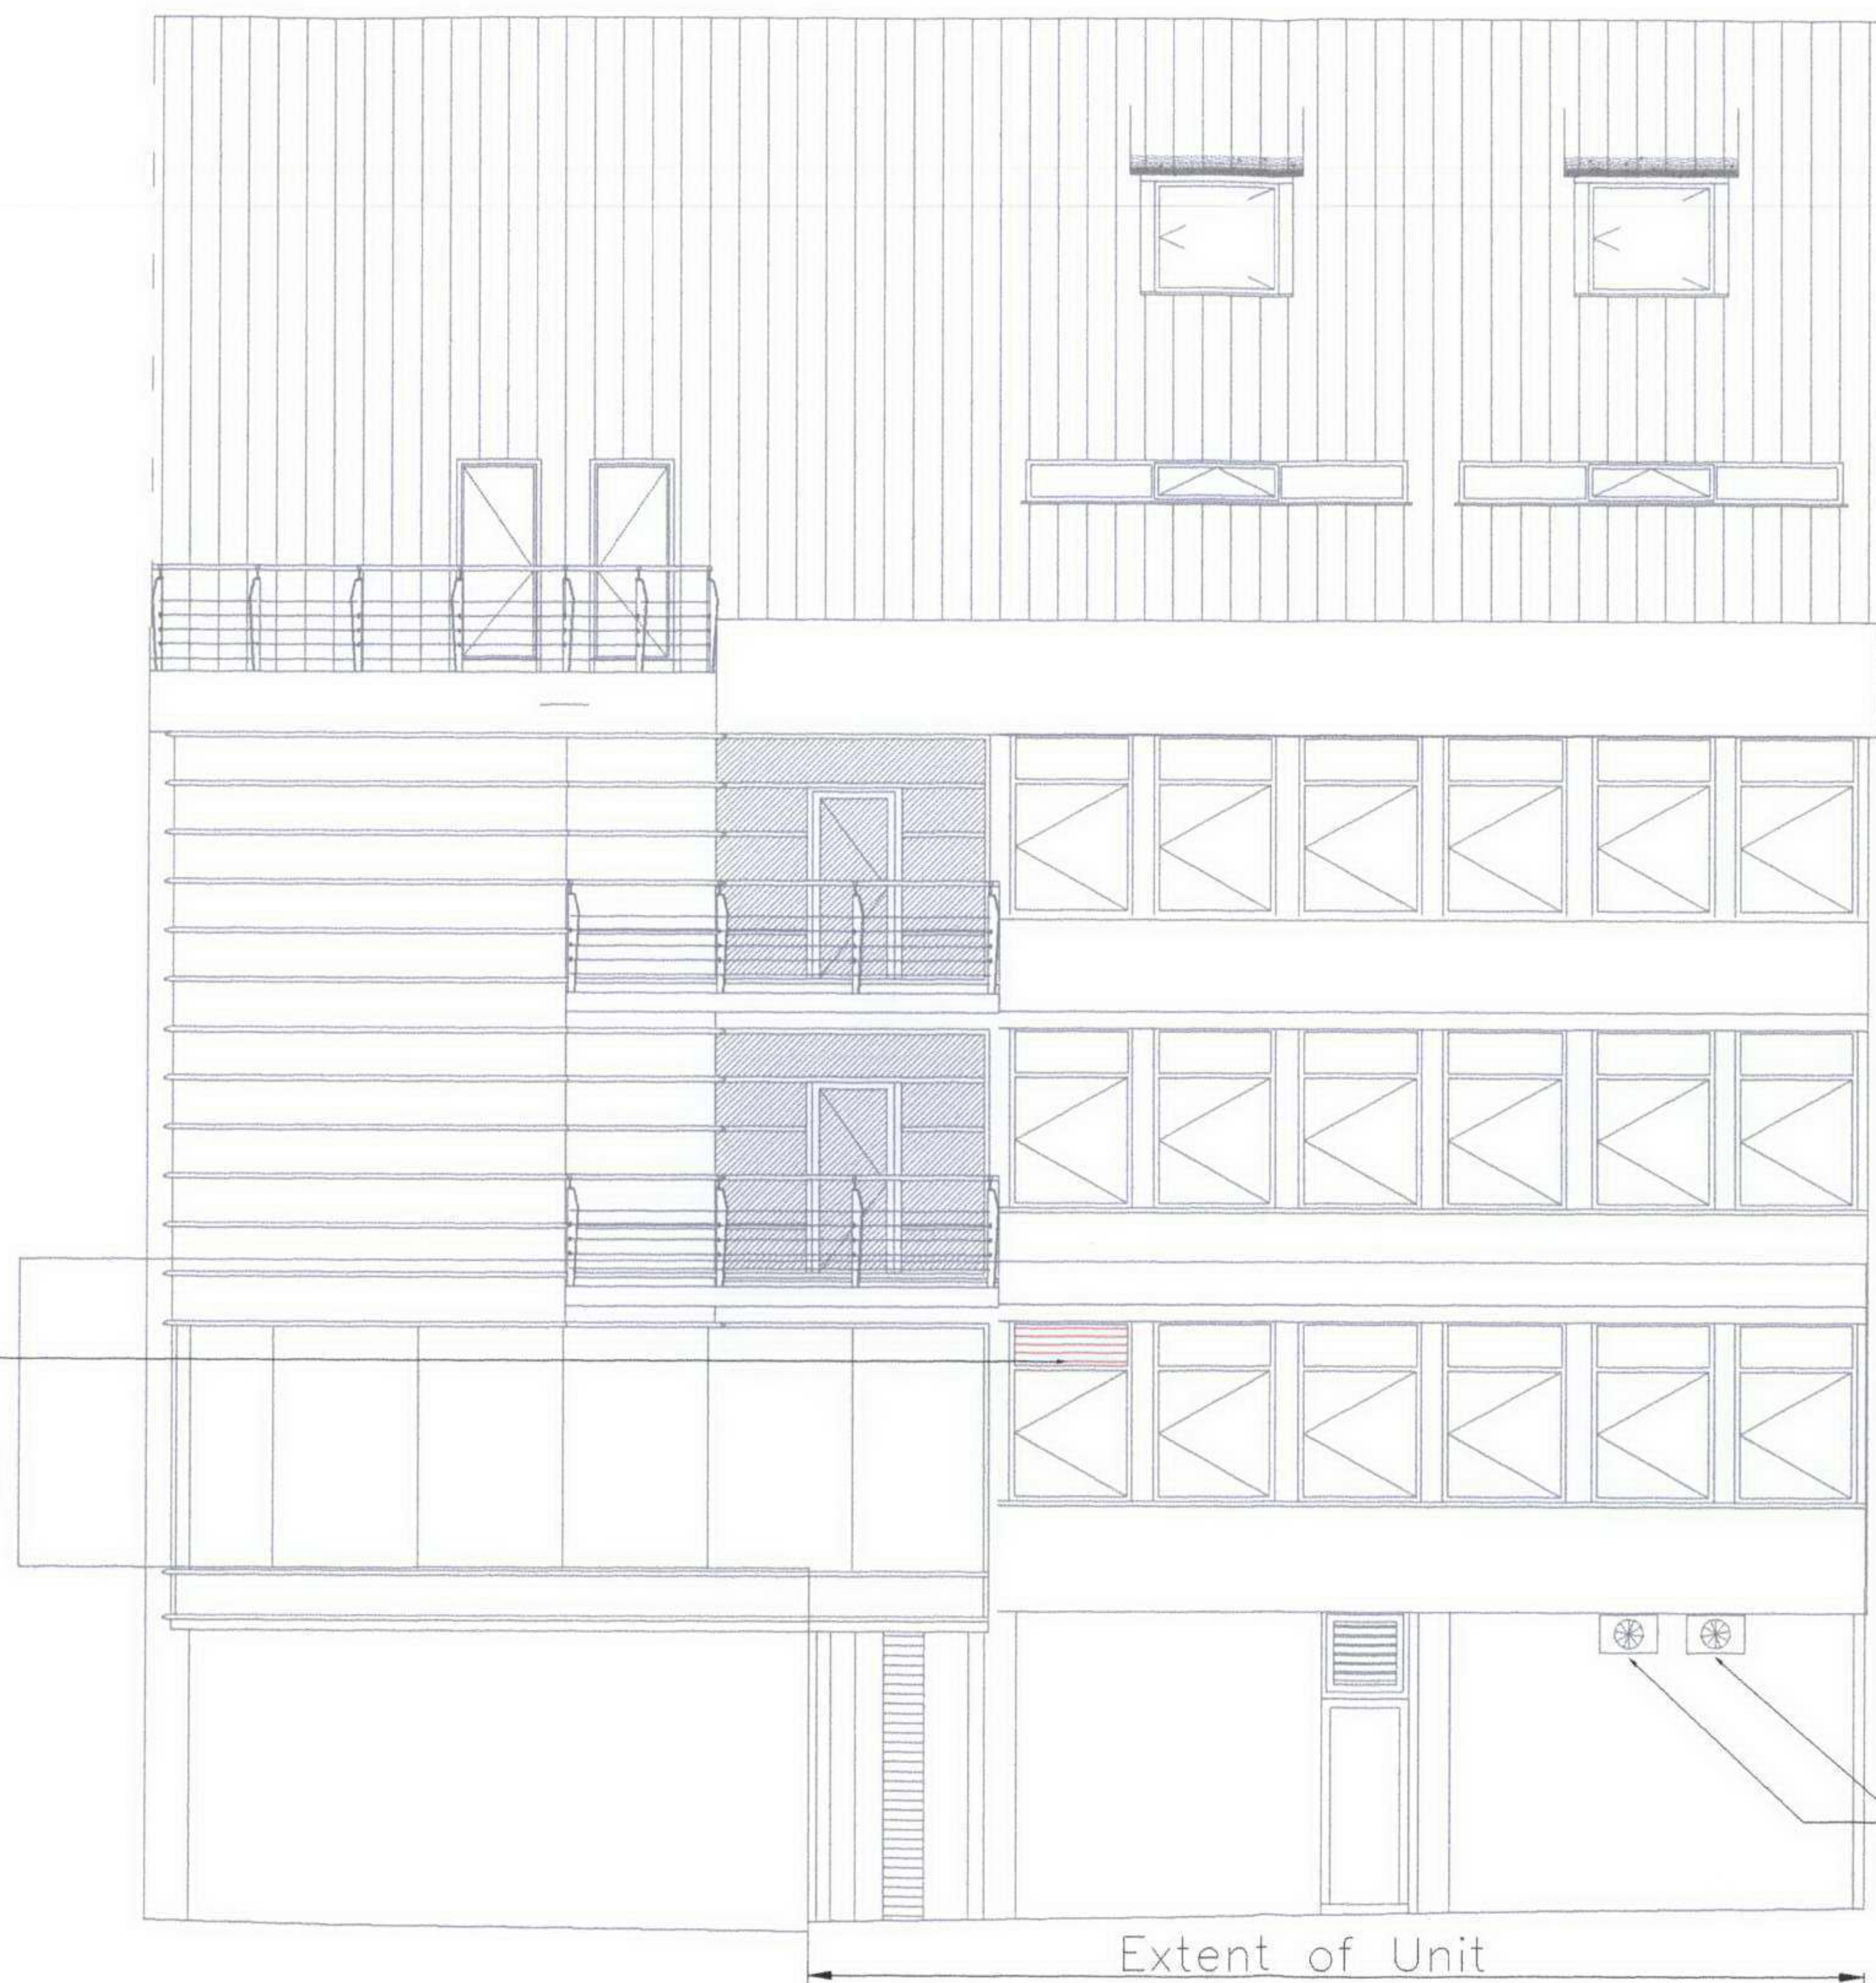

EXISTING AC
UNITS
PREVIOUSLY
INSTALLED BY
THE
LANDLORD

YORKSHIRE GREY YARD
(REAR OF EAGLE HSE, 16 PROCTOR ST)

Rev.	Amendment	By	Checked	Approved	Date
FOR DISCUSSION					
Status		Appd.	Date		
aps chartered surveyors Ashford Property Services Limited City Gate House, 39-45 Finsbury Square London EC2A 1PX Tel: +44 (0)20 7614 3200 Fax: +44 (0)20 7614 3232 www.aps-surveyors.com					
Client MISHCON DE REYA					
Project EAGLE HOUSE 16 PROCTOR STREET LONDON					
Title PLANNING DRAWING - REAR ELEVATION LOUVRE TO WINDOW					
Drawn CT	Date MAR.07	Checked XXX	Date XXX. 0X	Approved XXX	Date XXX. 0X
Scale 1:100 @A3			ISO 9001 Approval		Rev. NA
Job No. P1739			Drawing No. 103		