


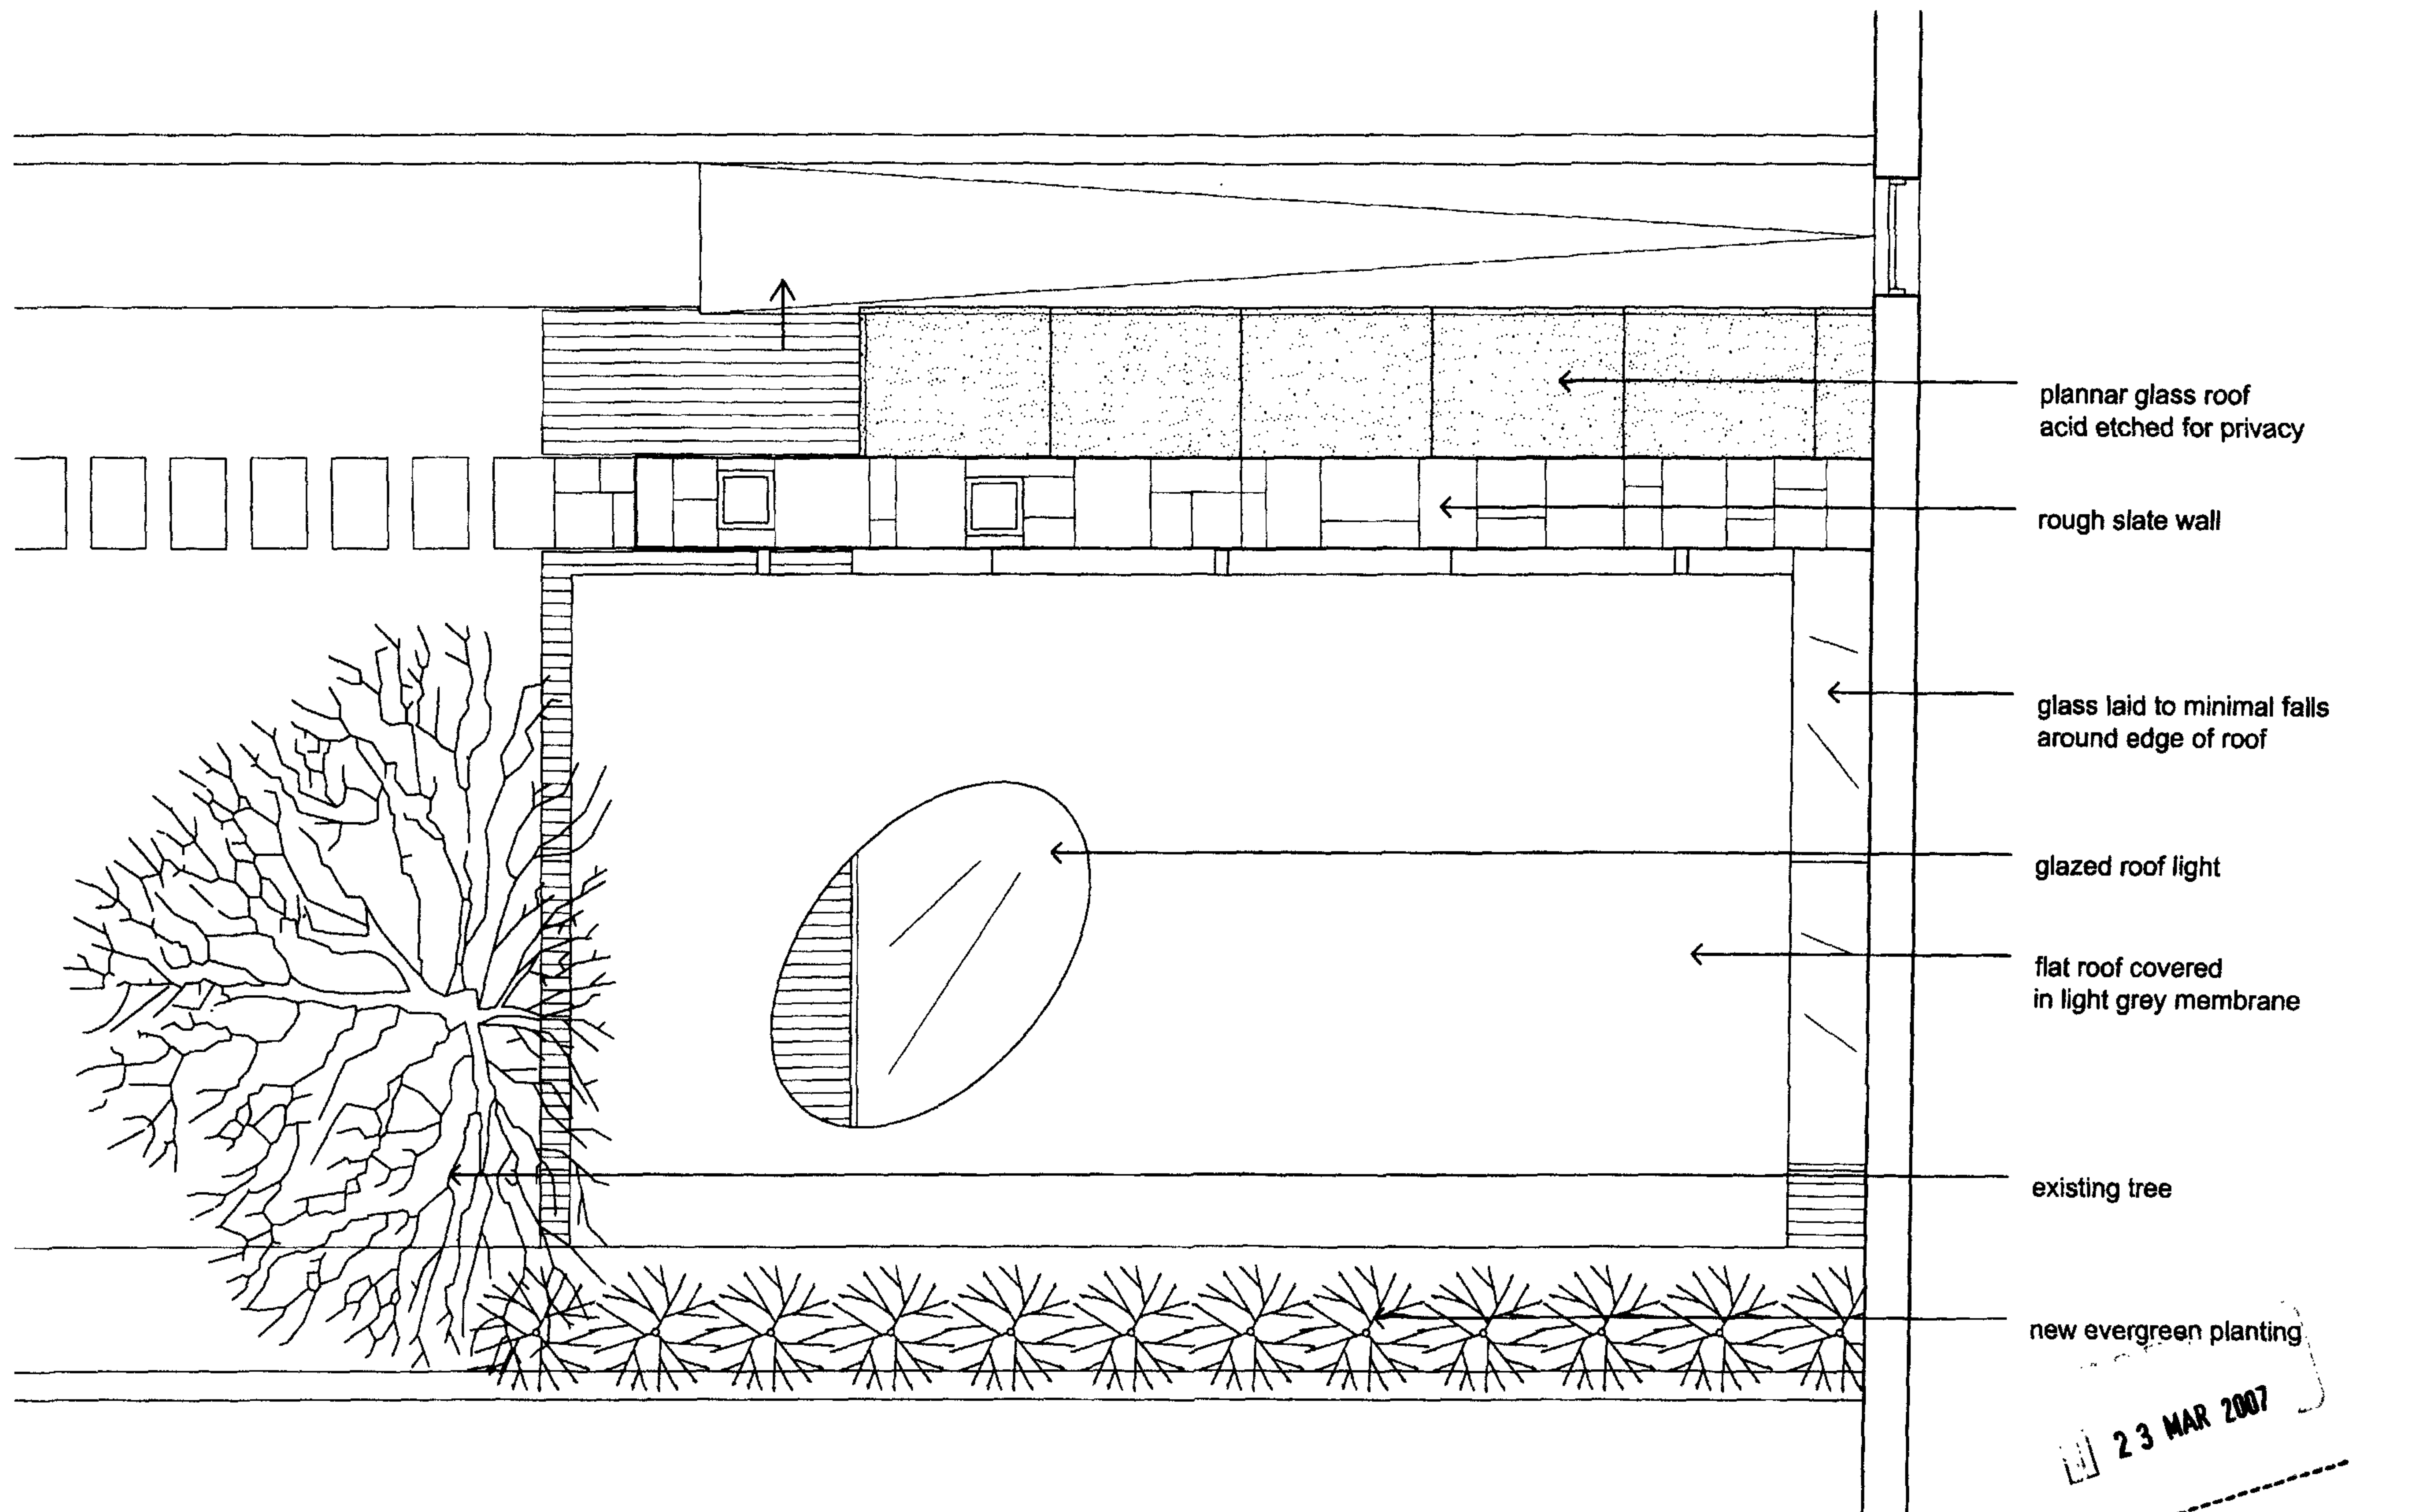

P A S K I N K Y R I A K I D E S S A N D S		project ELSWORTHY ROAD					
		title ROOF PLAN					
scale	1:50	date	08.08.02	drawn	AR	job no	G01
				dwg no.	100.2	rev.	
7 Cliff Road Studios, London, NW1 9AN						telephone: 0207 424 4801	
facsimile: 0207 424 4801						email: pks@pks-arch	
						modern: 0207 428 0560	