



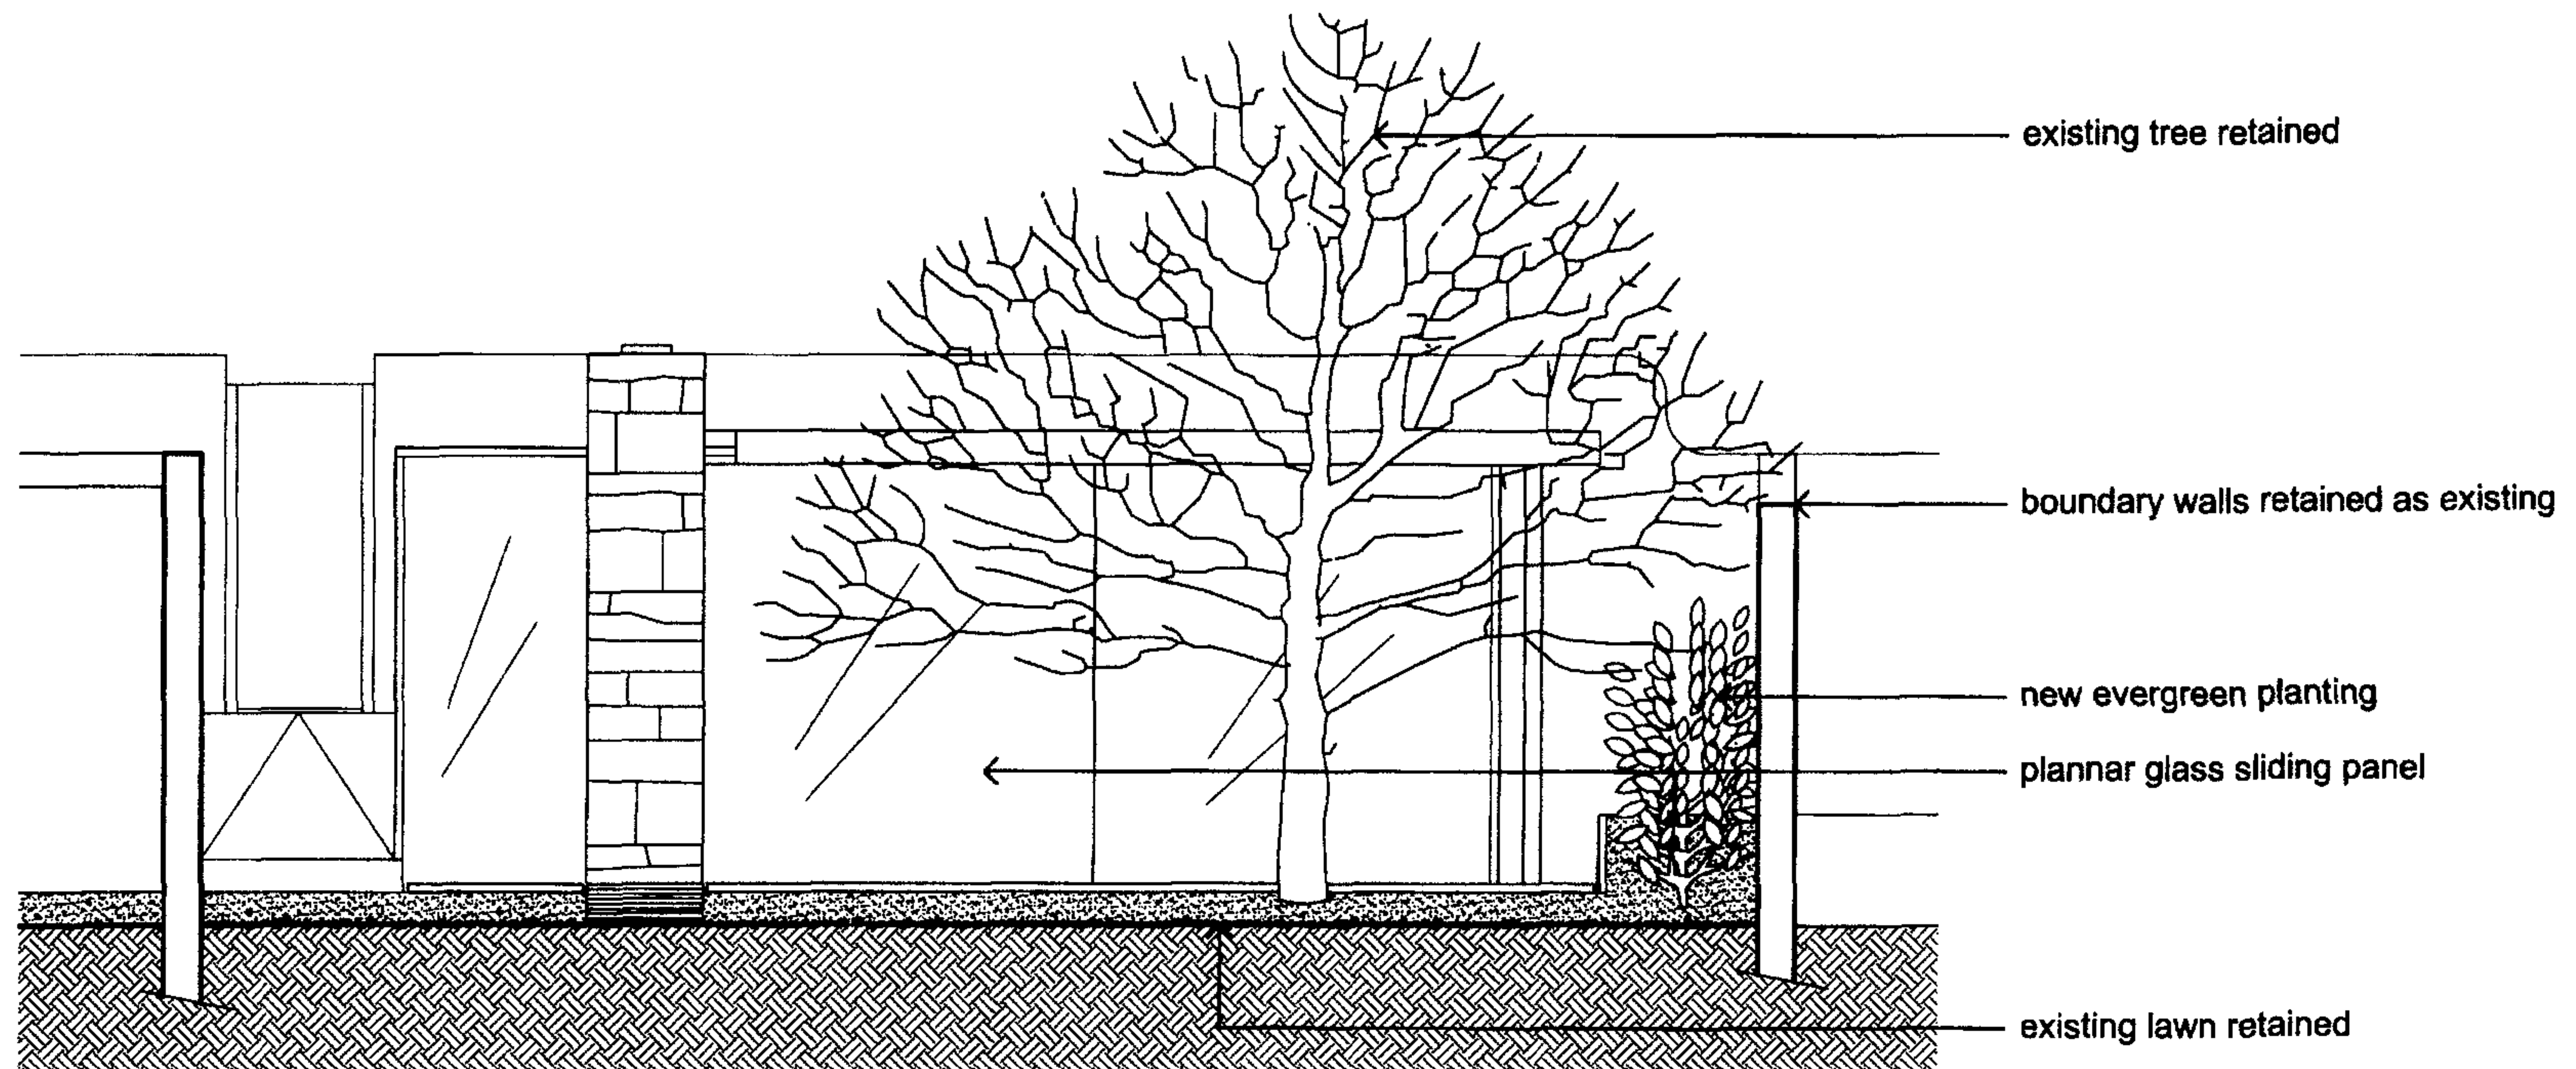

23 MAR 2007

|   |                                       |                 |       |         |         |      |            |  |  |                      |                         |                     |  |
|---|---------------------------------------|-----------------|-------|---------|---------|------|------------|--|--|----------------------|-------------------------|---------------------|--|
| P<br>A<br>S<br>K<br>I<br>N<br><br>K<br>Y<br>R<br>I<br>A<br>K<br>I<br>D<br>E<br>S<br><br>S<br>A<br>N<br>D<br>S | project                               | ELSWORTHY ROAD  |       |         |         |      |            |  |  |                      |                         |                     |  |
|   | title                                 | NORTH ELEVATION |       |         |         |      |            |  |  |                      |                         |                     |  |
|   | scale                                 | date            | drawn | job no. | dwg no. | rev. | issue date |  |  |                      |                         |                     |  |
|   | 1:50                                  | 08.08.02        | AR    | G01     | 300.2   |      |            |  |  |                      |                         |                     |  |
|   | 7 Cliff Road Studios, London, NW1 9AN |                 |       |         |         |      |            |  |  |                      | telephone: 0207 424 424 |                     |  |
| facsimile: 0207 424 4801                                                                                      |                                       |                 |       |         |         |      |            |  |  | modem: 0207 428 0560 |                         | email: pks@pks-arch |  |

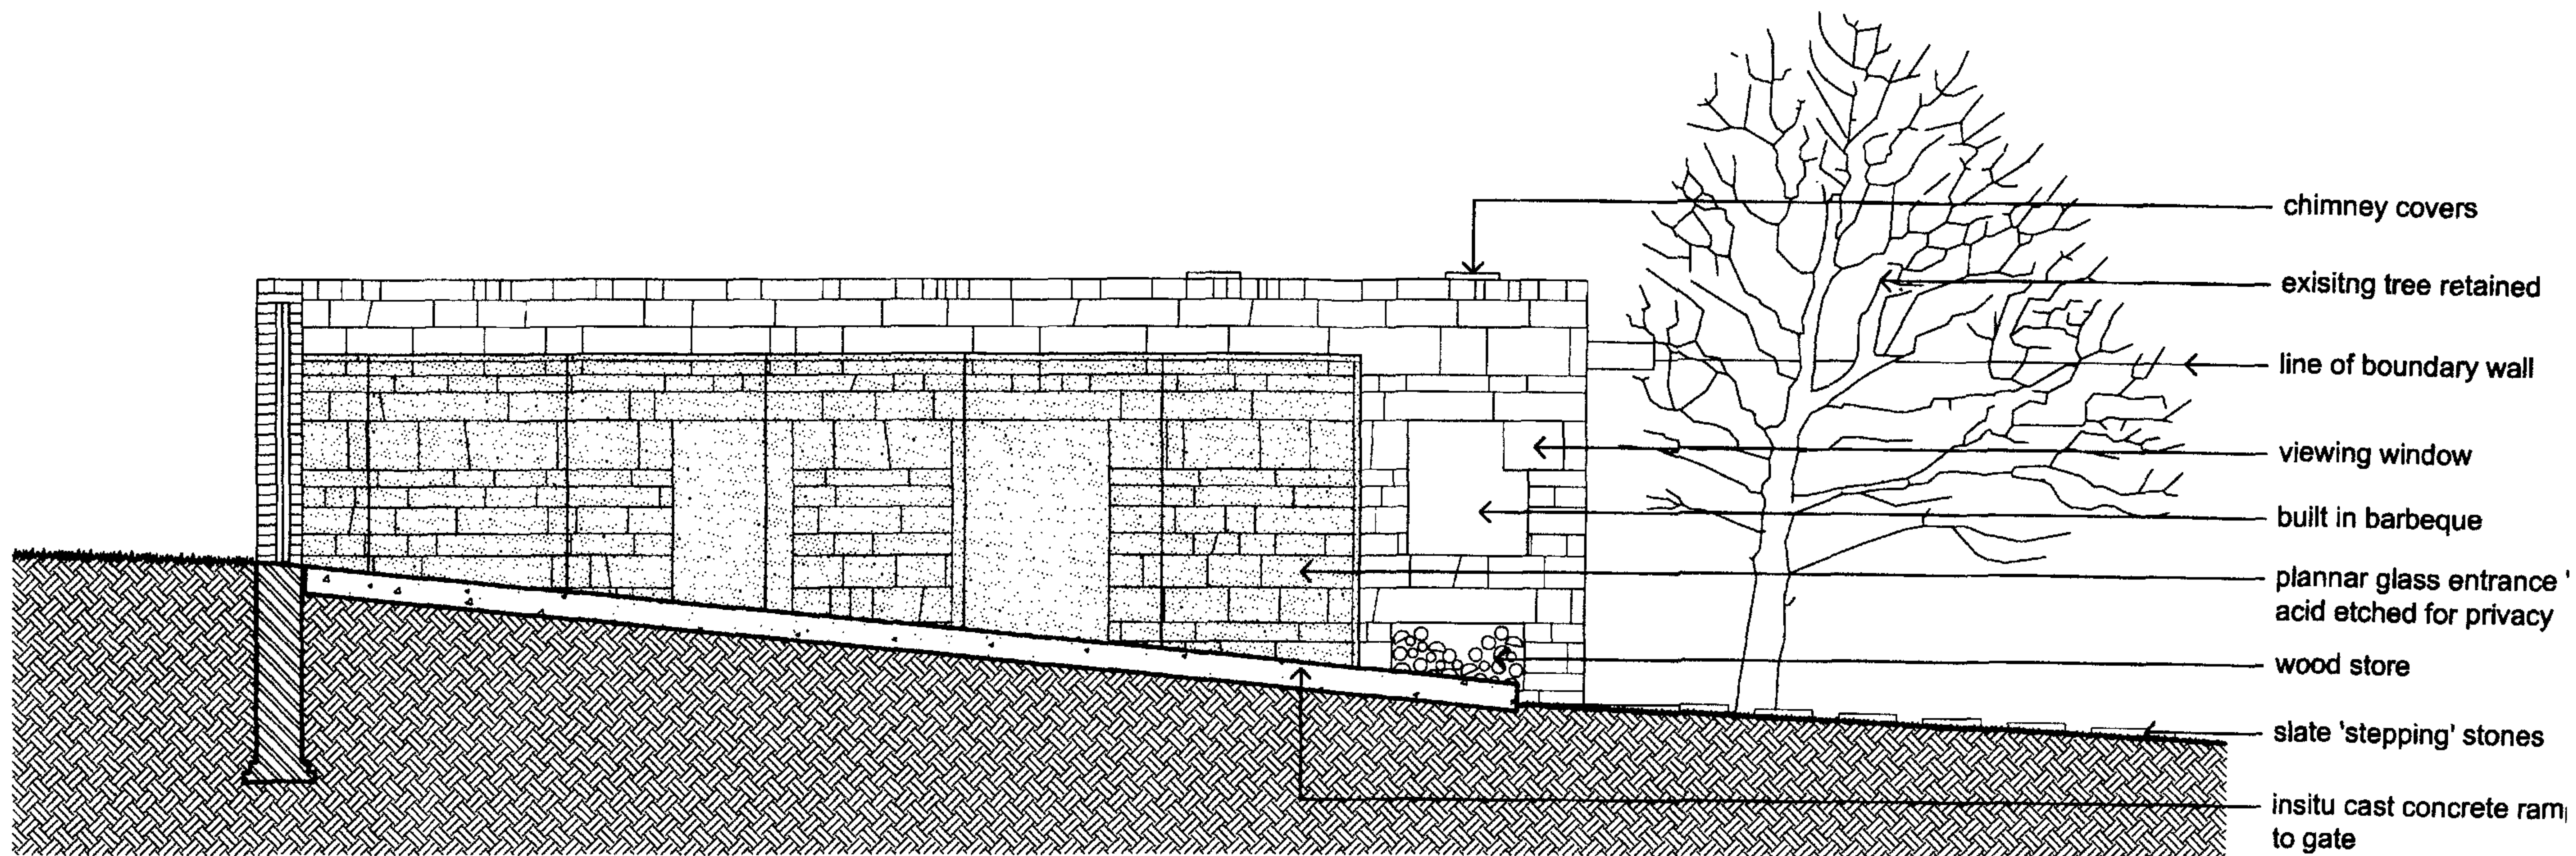

23 MAR 2007

|                                                 |      |                        |          |         |       |                       |     |
|-------------------------------------------------|------|------------------------|----------|---------|-------|-----------------------|-----|
| P A S K I N<br>K Y R I A K I D E S<br>S A N D S |      | project ELSWORTHY ROAD |          |         |       |                       |     |
|                                                 |      | title EAST ELEVATION   |          |         |       |                       |     |
| scale                                           | 1:50 | date                   | 08.08.02 | drawn   | AR    | job no.               | G01 |
|                                                 |      |                        |          | dwg no. | 300.3 | rev.                  |     |
| 7 Cliff Road Studios, London, NW1 9AN           |      |                        |          |         |       | telephone: 020        |     |
| facsimile: 0207 424 4801                        |      |                        |          |         |       | email: pks@pk         |     |
|                                                 |      |                        |          |         |       | modern: 0207 428 0560 |     |