


MINOR AMENDMENT 3

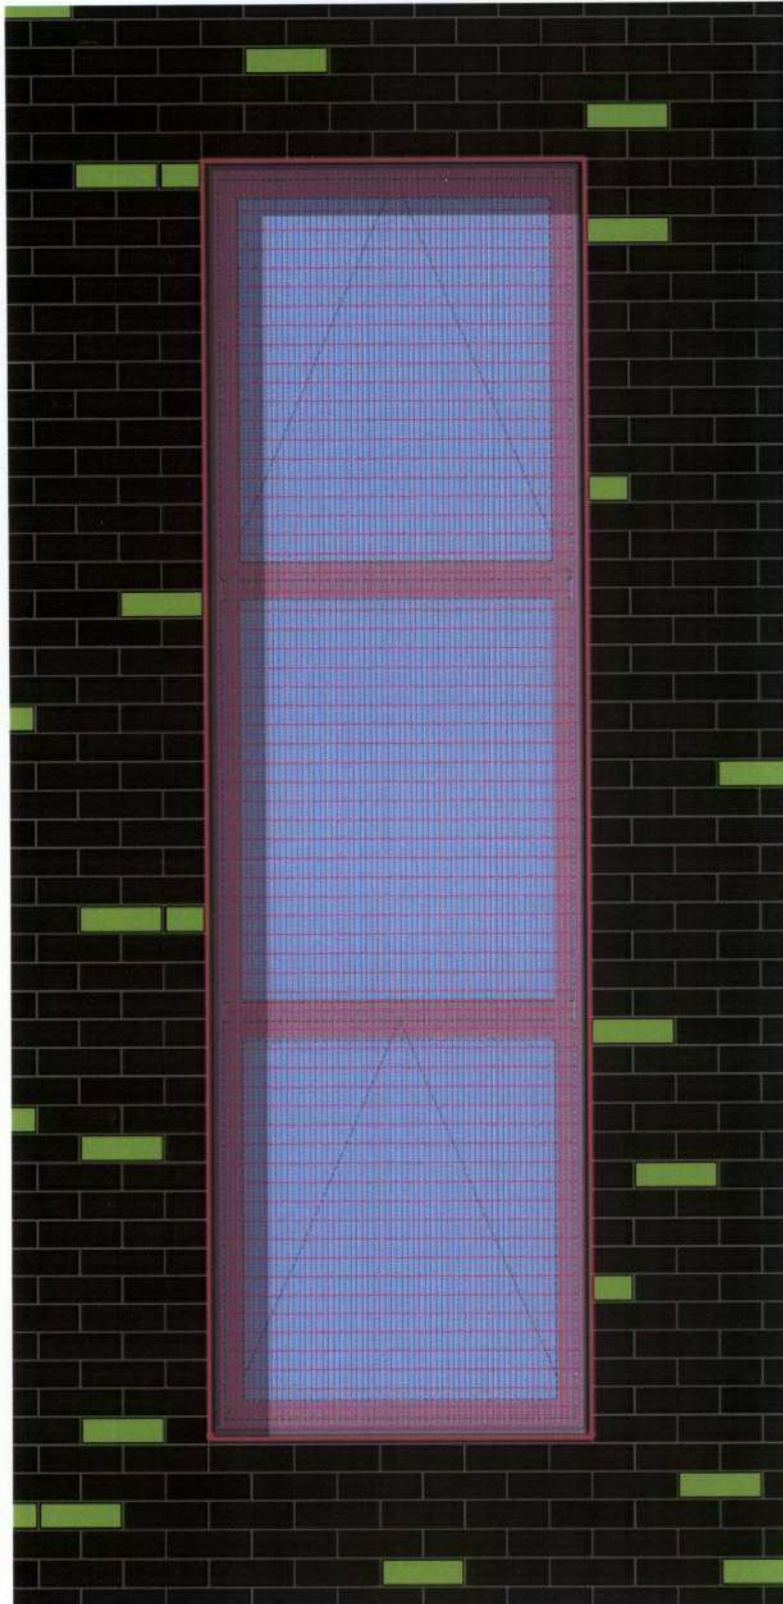

PROPOSED

REV	DATE	BY	CHK	APPR	DESCRIPTION
DO NOT SCALE FROM THIS DRAWING. CHECK ALL DIMENSIONS IN SET BEFORE ORDERING.					
Haverstock Associates LLP			studio 10, cliff road studios cliff road, london, NW 1 t: 020 7367 7676 f: 020 7367 8000 e: info@haverstock.com		
JOB TITLE: AGAR CHILDREN'S CENTRE					
DRAWING TITLE: NORTH ELEVATION WINDOW DETAIL					
JOB NO: 858	DRAWING NO: T2.35		REVISION:	SCALE(S): 1:20@A4	
DRAWING STATUS: TENDER					
DRAWN : MK	CHECKED : MW	APPR: CB	DATE: 29.01.07		