
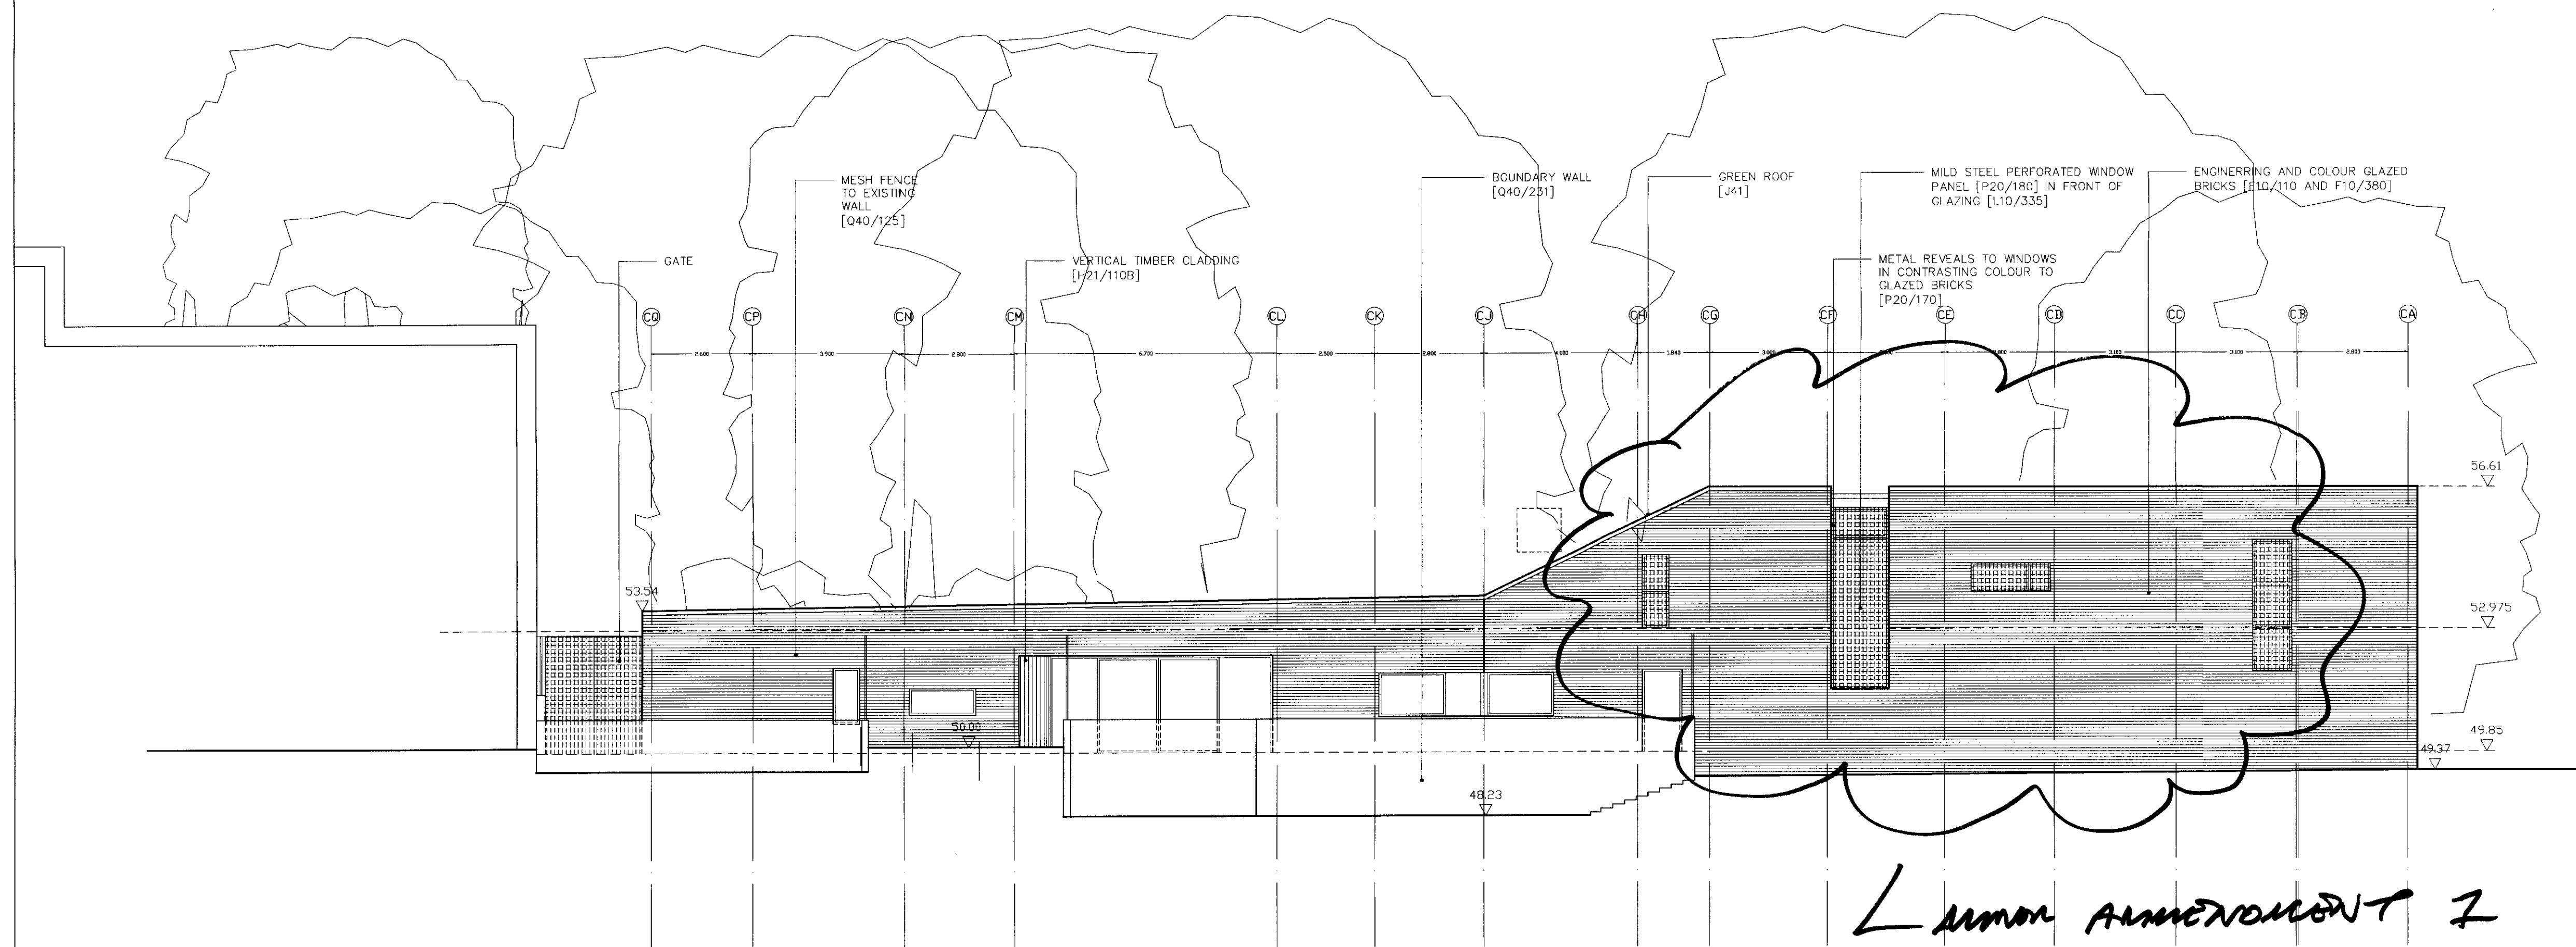


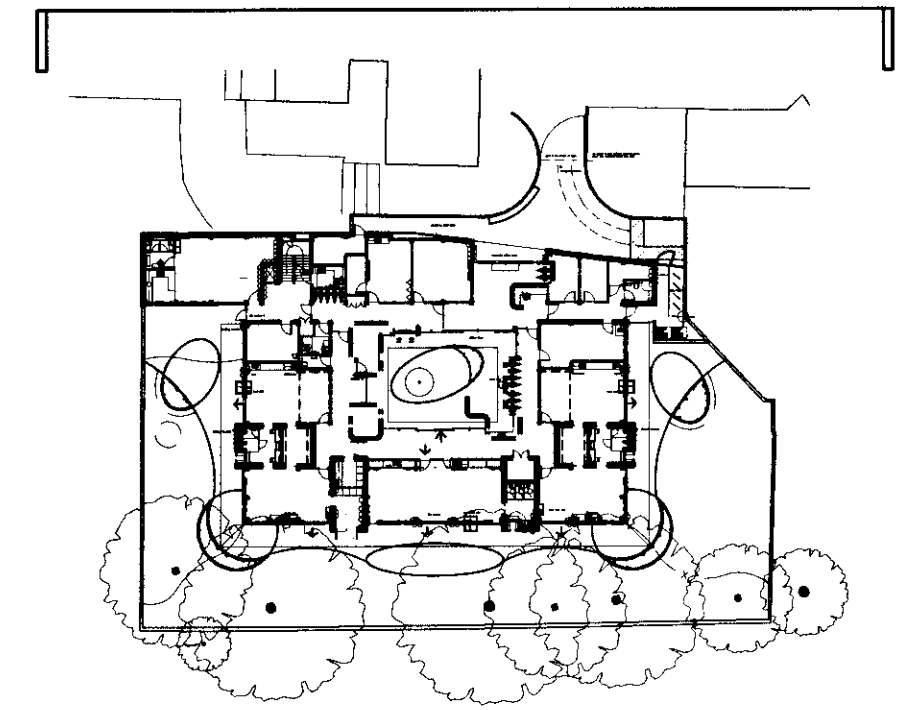

*Amor*

| REV   | DATE        | BY        | CHK            | APPR | DESCRIPTION |
|---|-------------|-----------|----------------|------|-------------|
|   |             |           |                |      |             |
| DO NOT SCALE FROM THIS DRAWING. CHECK ALL DIMENSIONS ON SITE BEFORE ORDERING.                                                                                 |             |           |                |      |             |
| <b>Haverstock Associates LLP</b><br>10 Cliff Road Studios<br>Cliff Road London NW1 9AN<br>Tel: 020 7267-7676 FAX: 020 7267-5020<br>EMAIL: info@haverstock.com |             |           |                |      |             |
| JOB TITLE:   |             |           |                |      |             |
| AGAR CHILDREN'S CENTRE   |             |           |                |      |             |
| DRAWING TITLE:   |             |           |                |      |             |
| NORTH ELEVATION   |             |           |                |      |             |
| JOB NO:   | DRAWING NO: | REVISION: | SCALE(S):      |      |             |
| 858   | T200        |           | 1:100@A1       |      |             |
| DRAWING STATUS:   |             |           | 1:200@A3       |      |             |
| DRAWN : CB   |             |           | DATE: 04.01.07 |      |             |
| CHECKED : JJ   |             |           |                |      |             |
| APPR:   |             |           |                |      |             |