




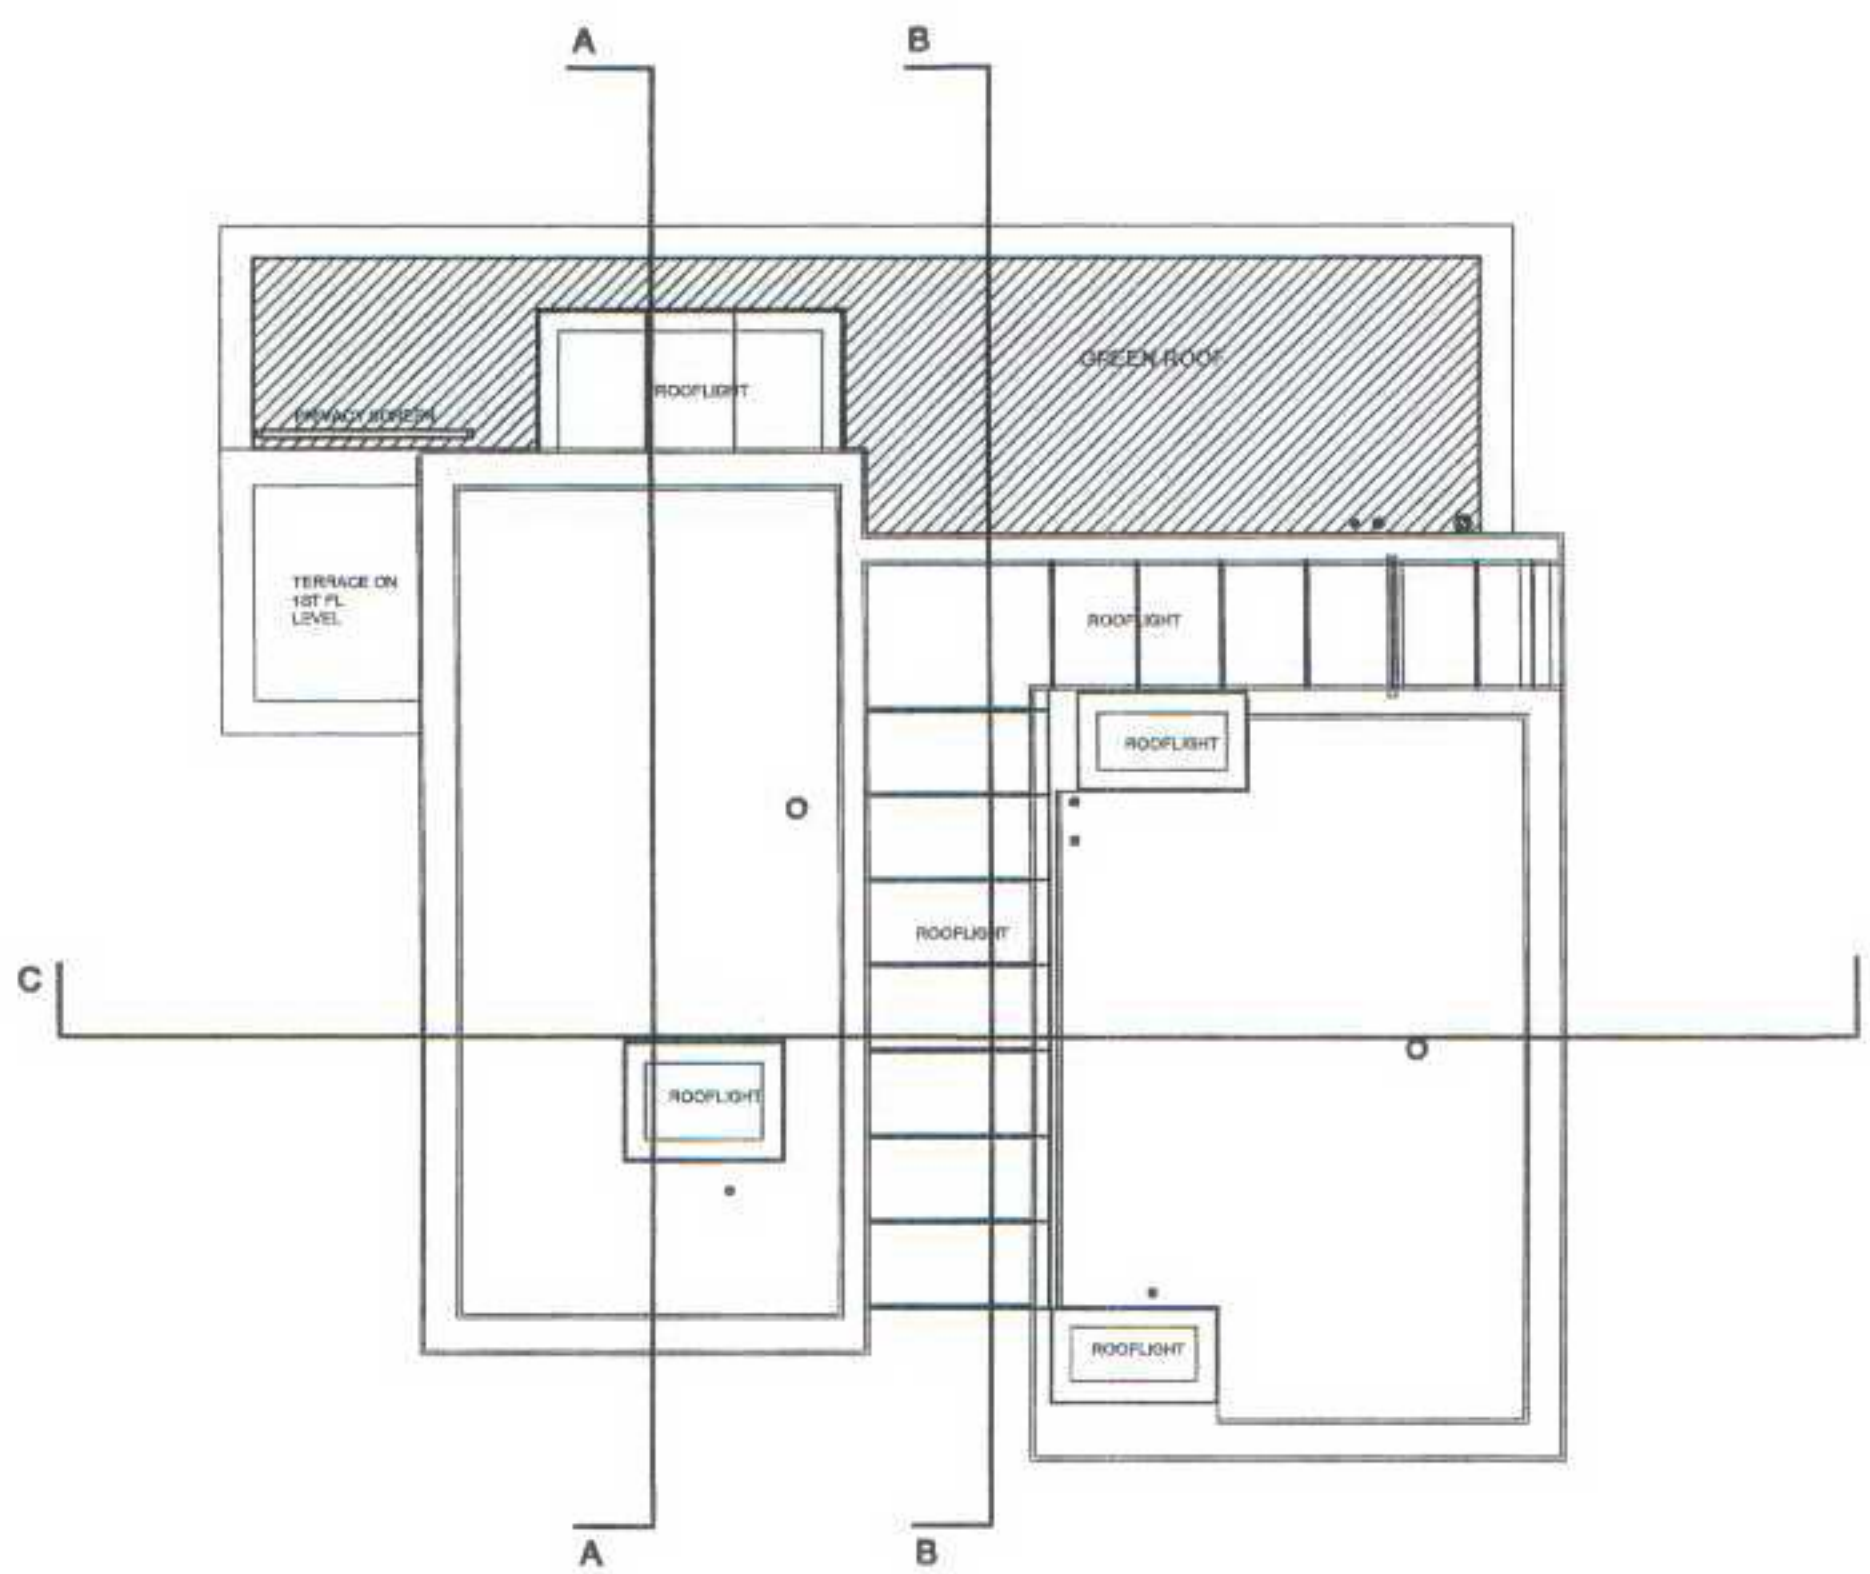


ROOF PLAN

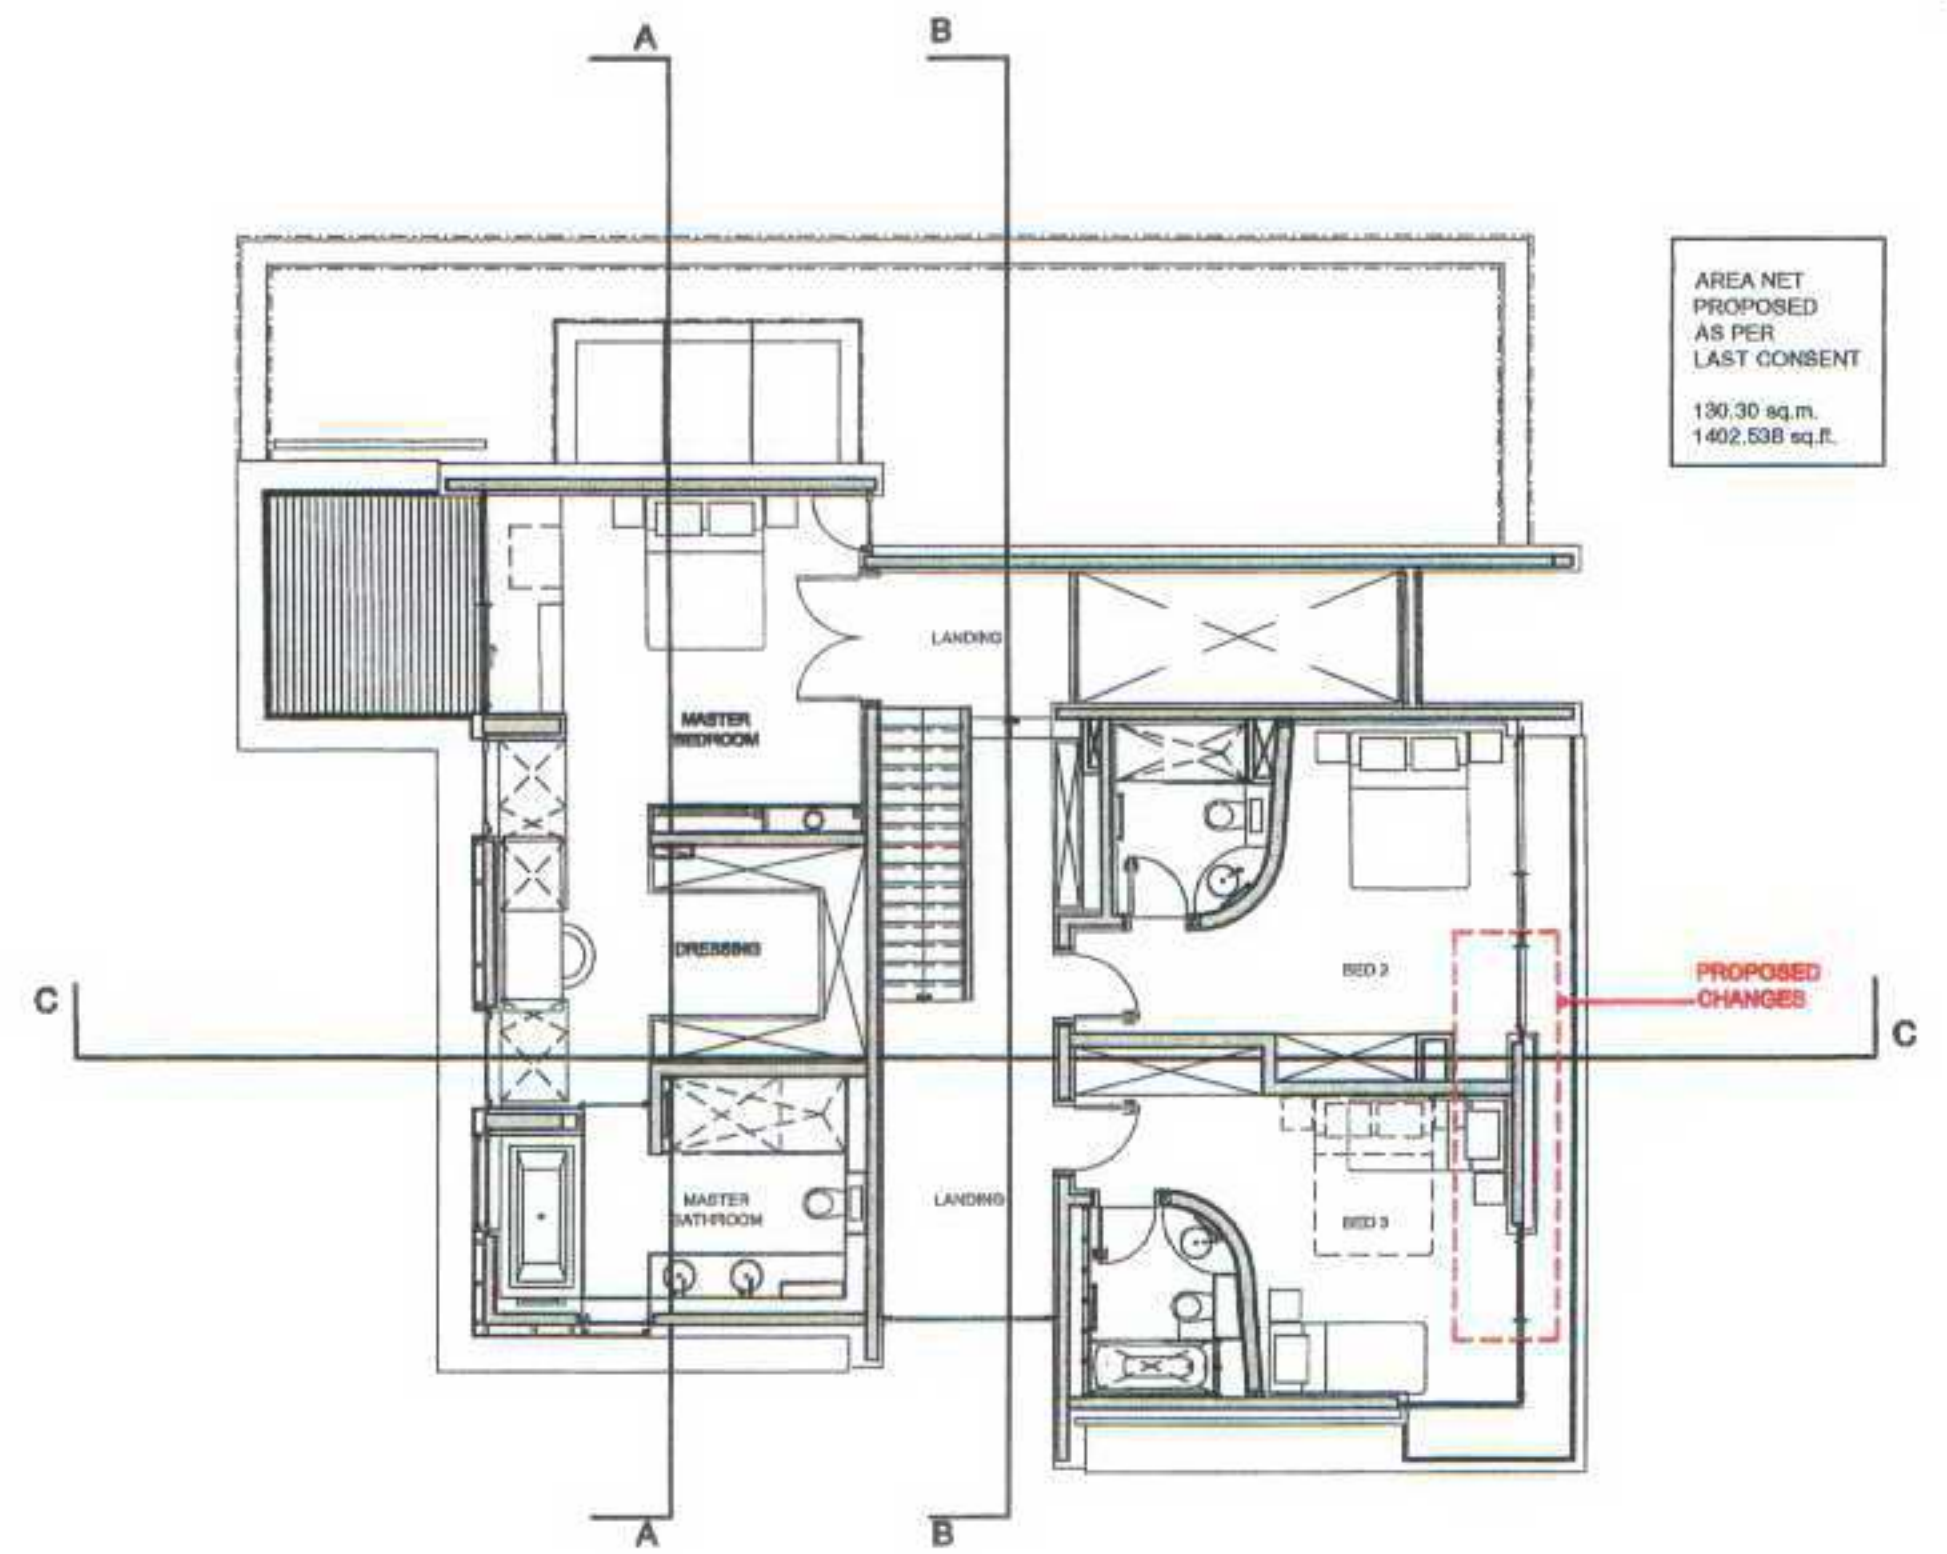

FIRST FLOOR PLAN

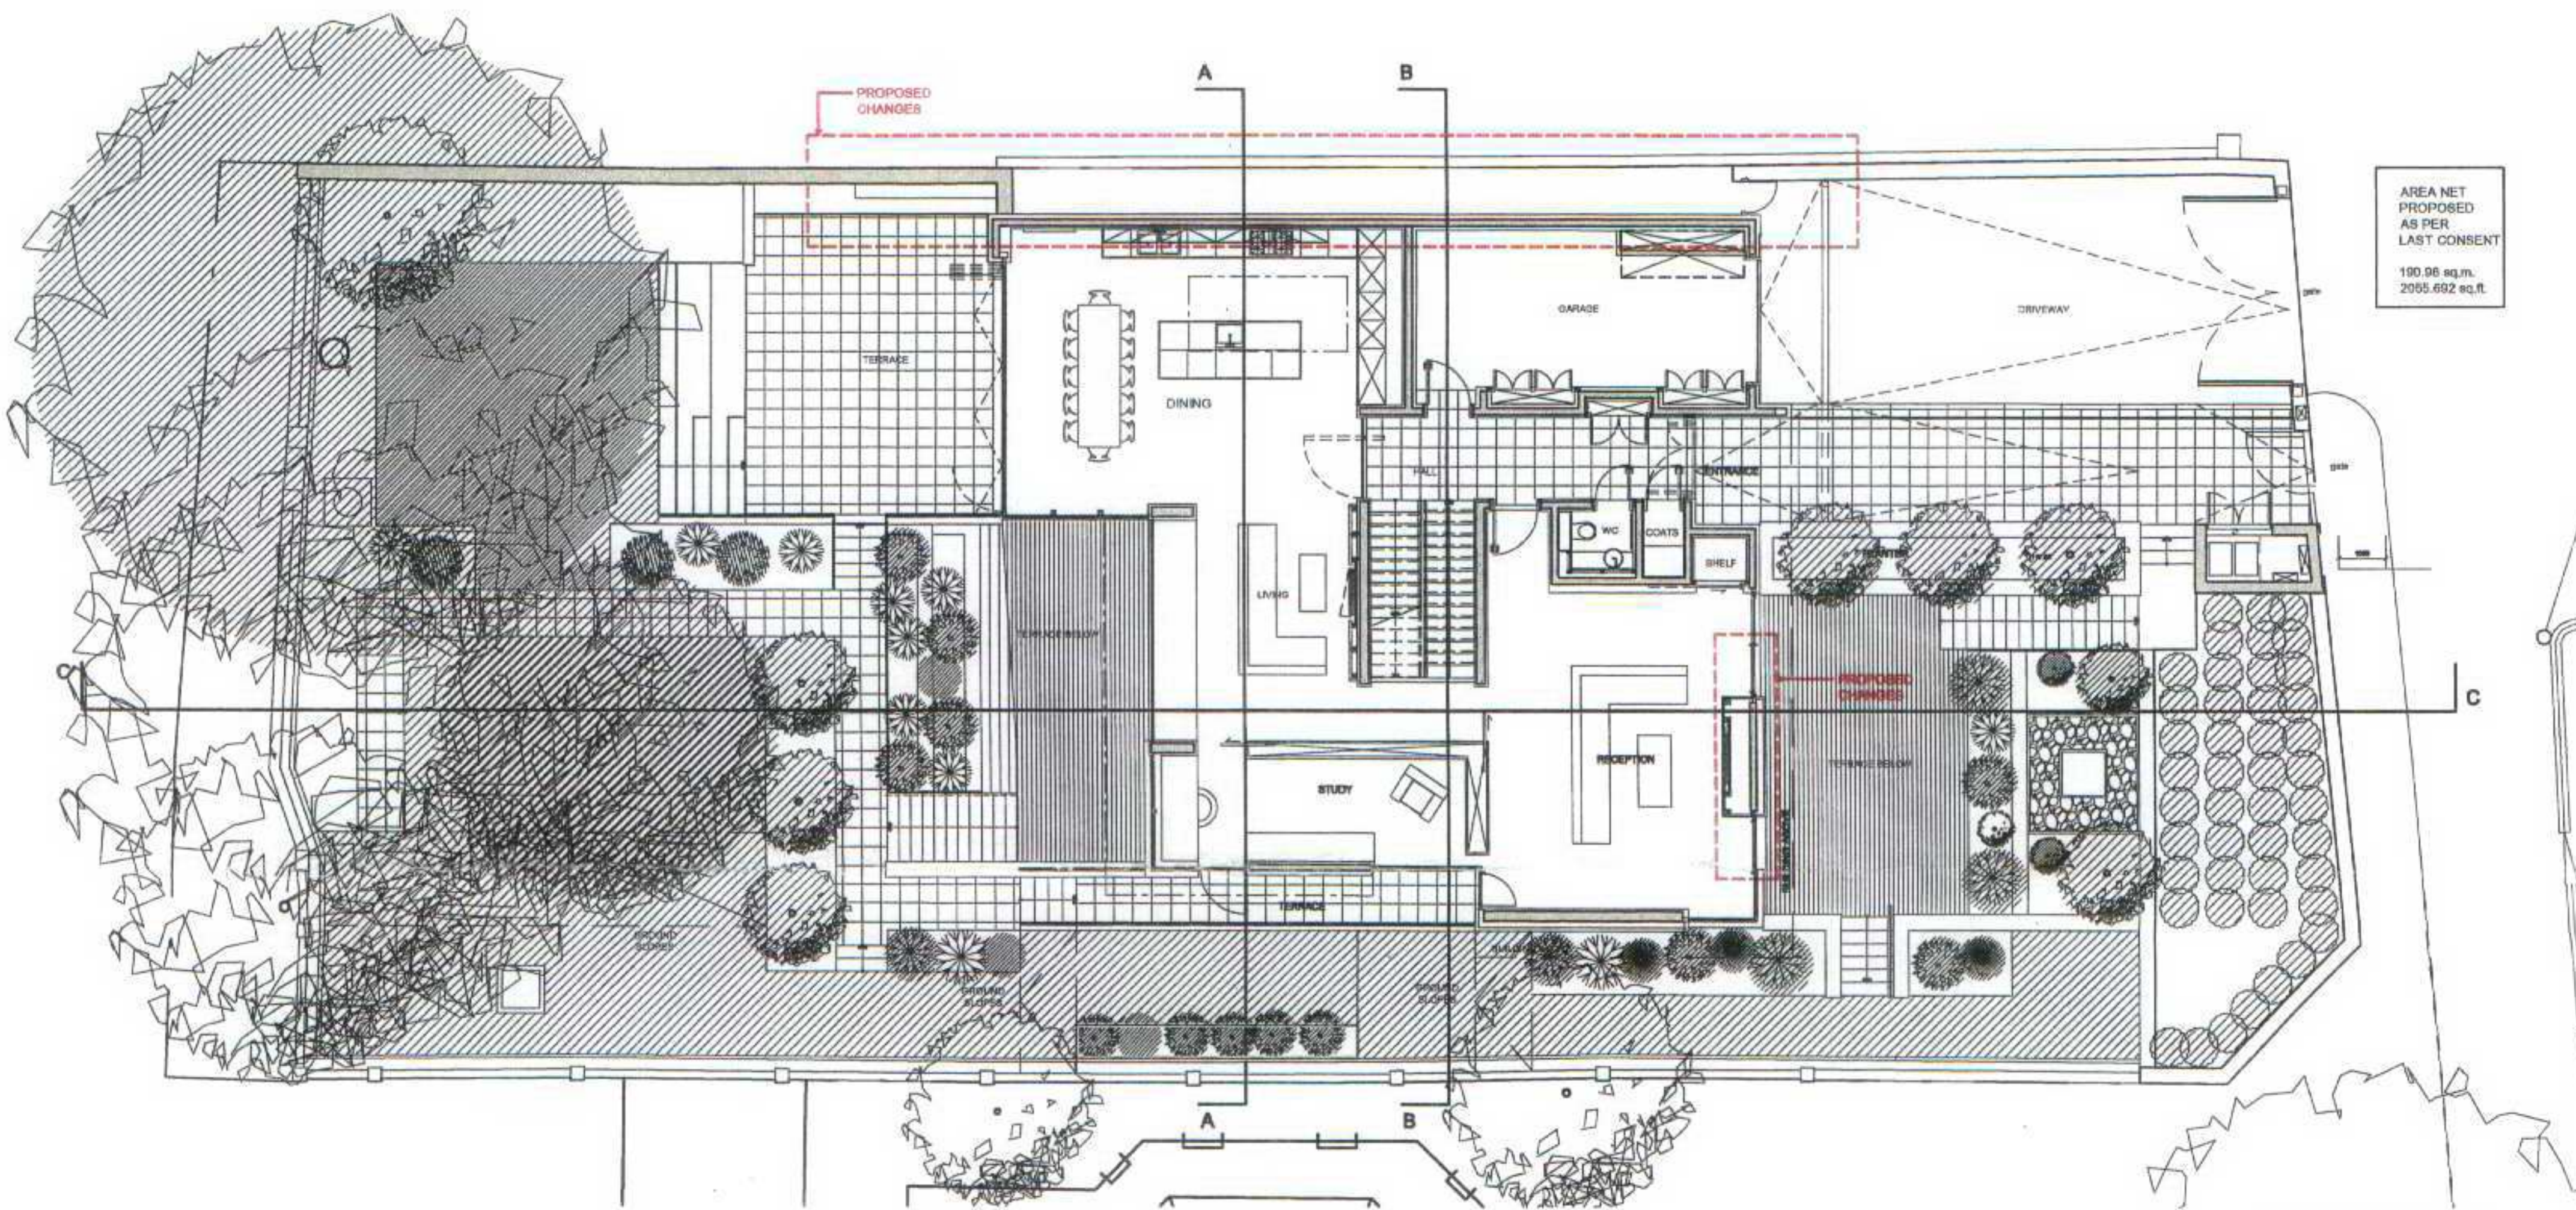


GROUND FLOOR PLAN

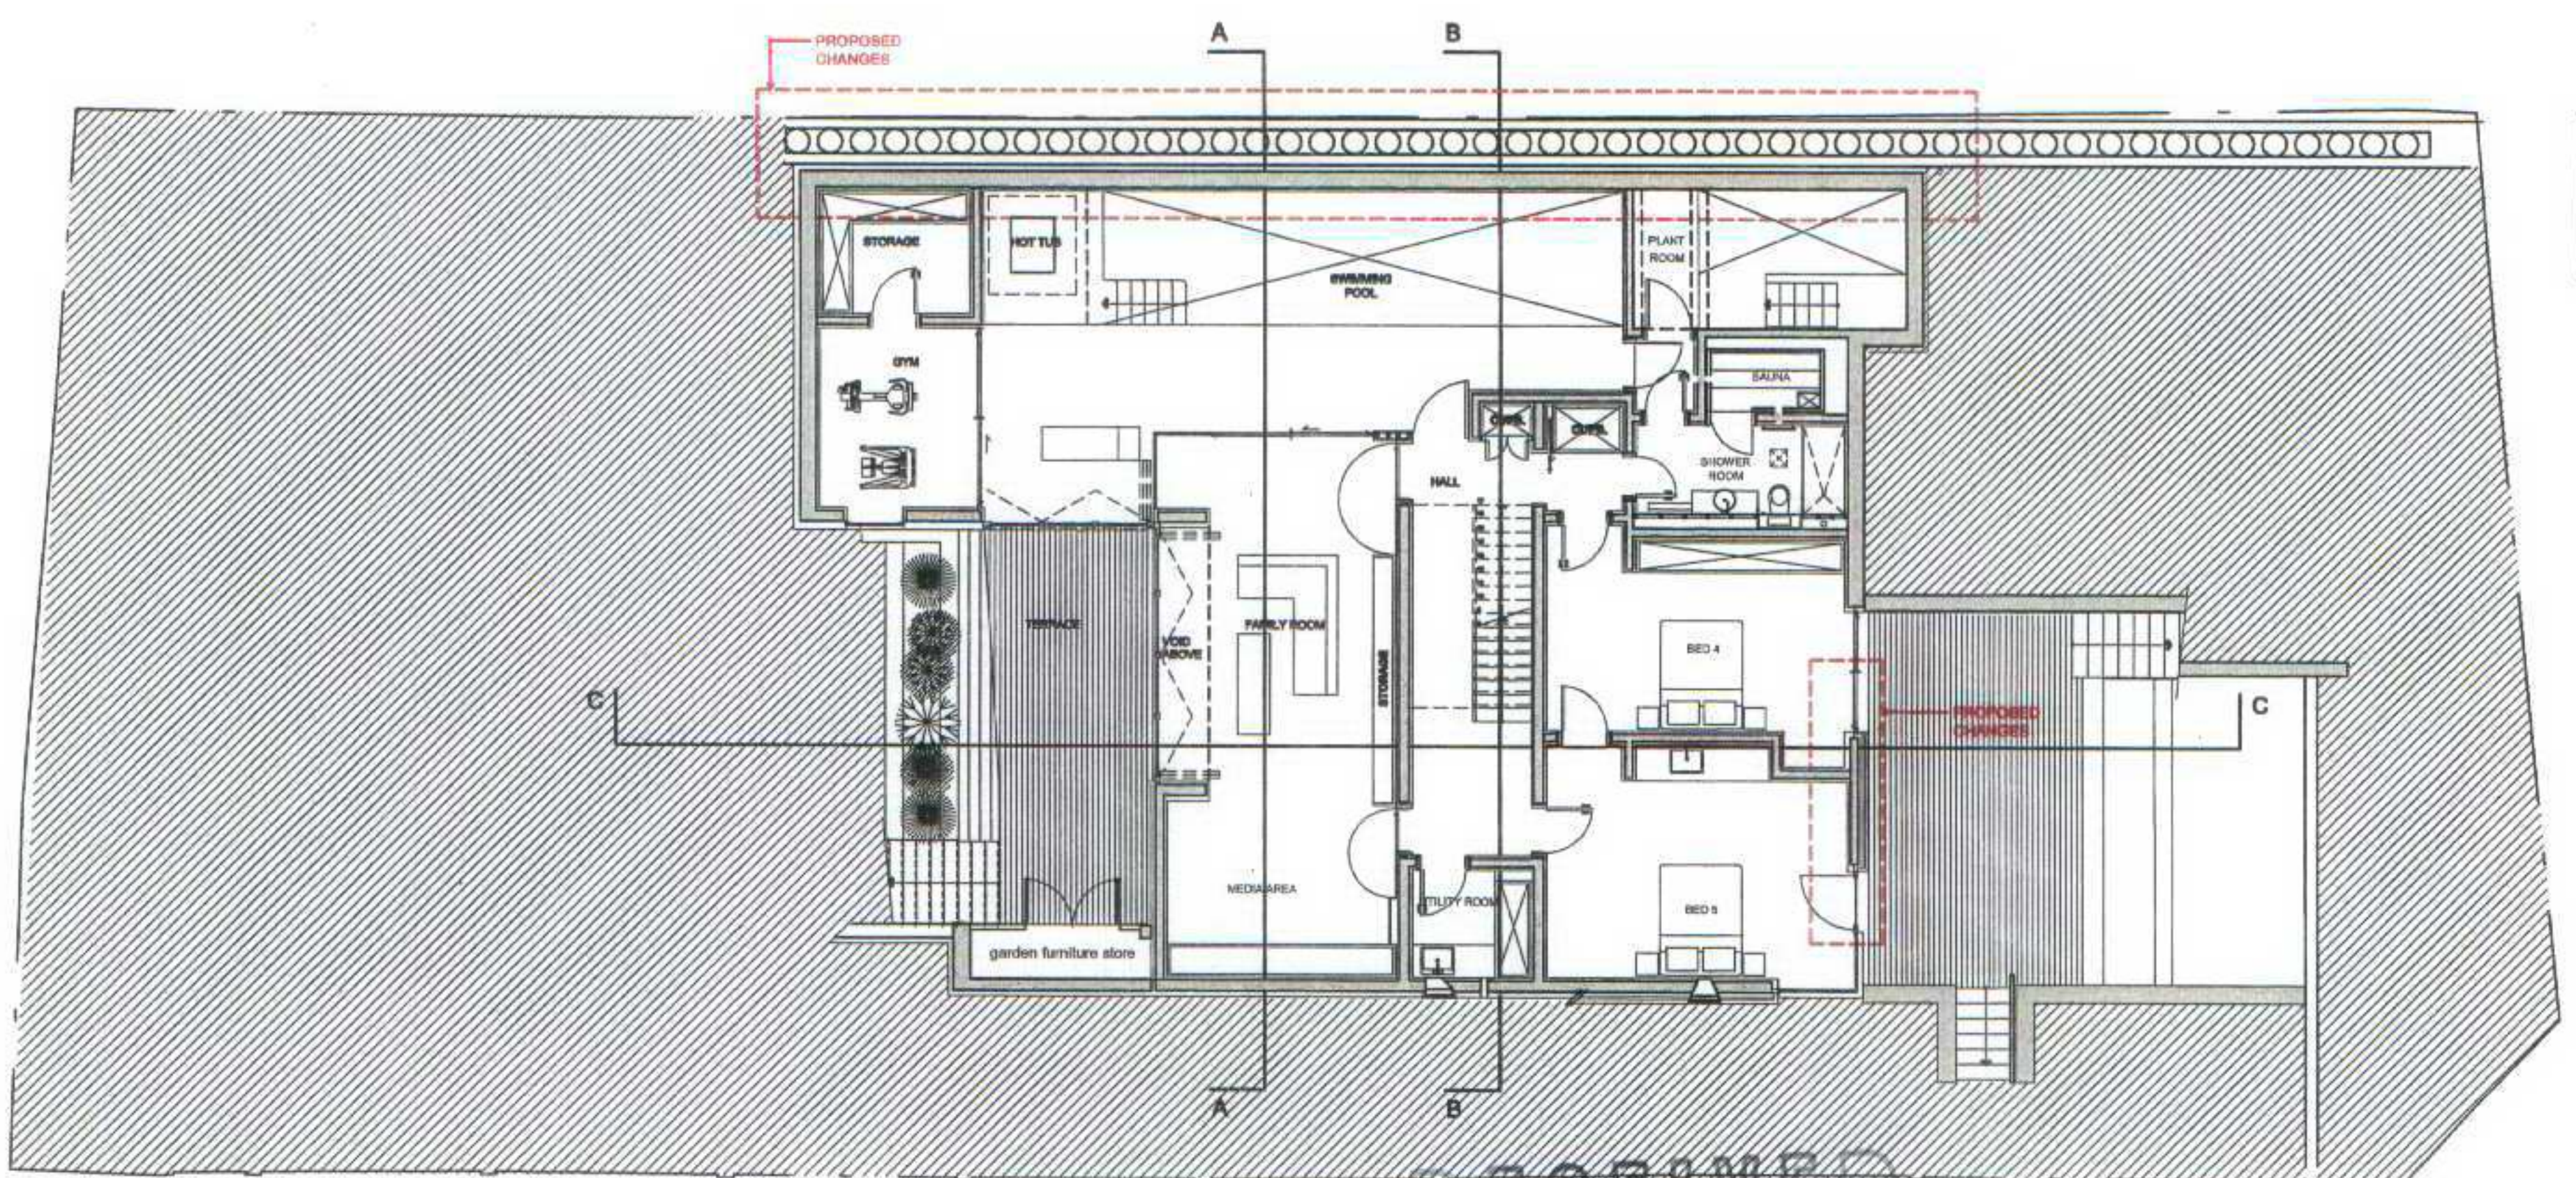

LOWER GROUND FLOOR PLAN

GENERAL NOTES:
THIS DRAWING IS COPYRIGHT OF KSR ARCHITECTS. THIS DRAWING MUST BE READ IN CONJUNCTION WITH THE DESIGNER'S RISK ASSESSMENT, SPECIFICATION AND ALL OTHER RELEVANT DOCUMENTATION AND DRAWINGS. KSR ARCHITECTS ACCEPT NO LIABILITY FOR ANY EXPENSE, LOSS OR DAMAGE OF WHATSOEVER NATURE AND HOWEVER ARISING FROM ANY VARIATION MADE TO THIS DRAWING OR IN THE EXECUTION OF THE WORK TO WHICH IT RELATES WHICH HAS NOT BEEN REFERRED TO THEM AND THEIR APPROVAL, OBTAINED.
DO NOT SCALE FROM THIS DRAWING OR THE COMPUTER DIGITAL DATA. ONLY FIGURED DIMENSIONS ARE TO BE USED. IF IN DOUBT ASK.

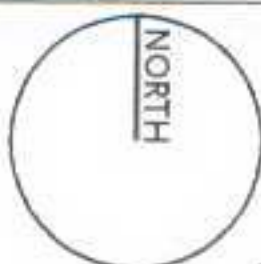

PLANNING APPLICATION 2007
BUILDING LOCATION AMENDED

RECEIVED
23 MAR 2007

Project: 16 HOLLY WALK LONDON NW3 6RA				ksr architects 14 Grosvenor Street, London W1N 1HD tel: 020 7593 9000 fax: 020 7593 9001 Email: info@ksr.co.uk			
Rev:	Index:	drawn by:	By:	Checked:	AR	Project Ref:	Drawing No:
						• HYK	• HYK-P3-101 (changes)
Date: MARCH '07 Owner: BK Scale: 1:100 @ A1 / 1:200 @ A3				Revision: -			