
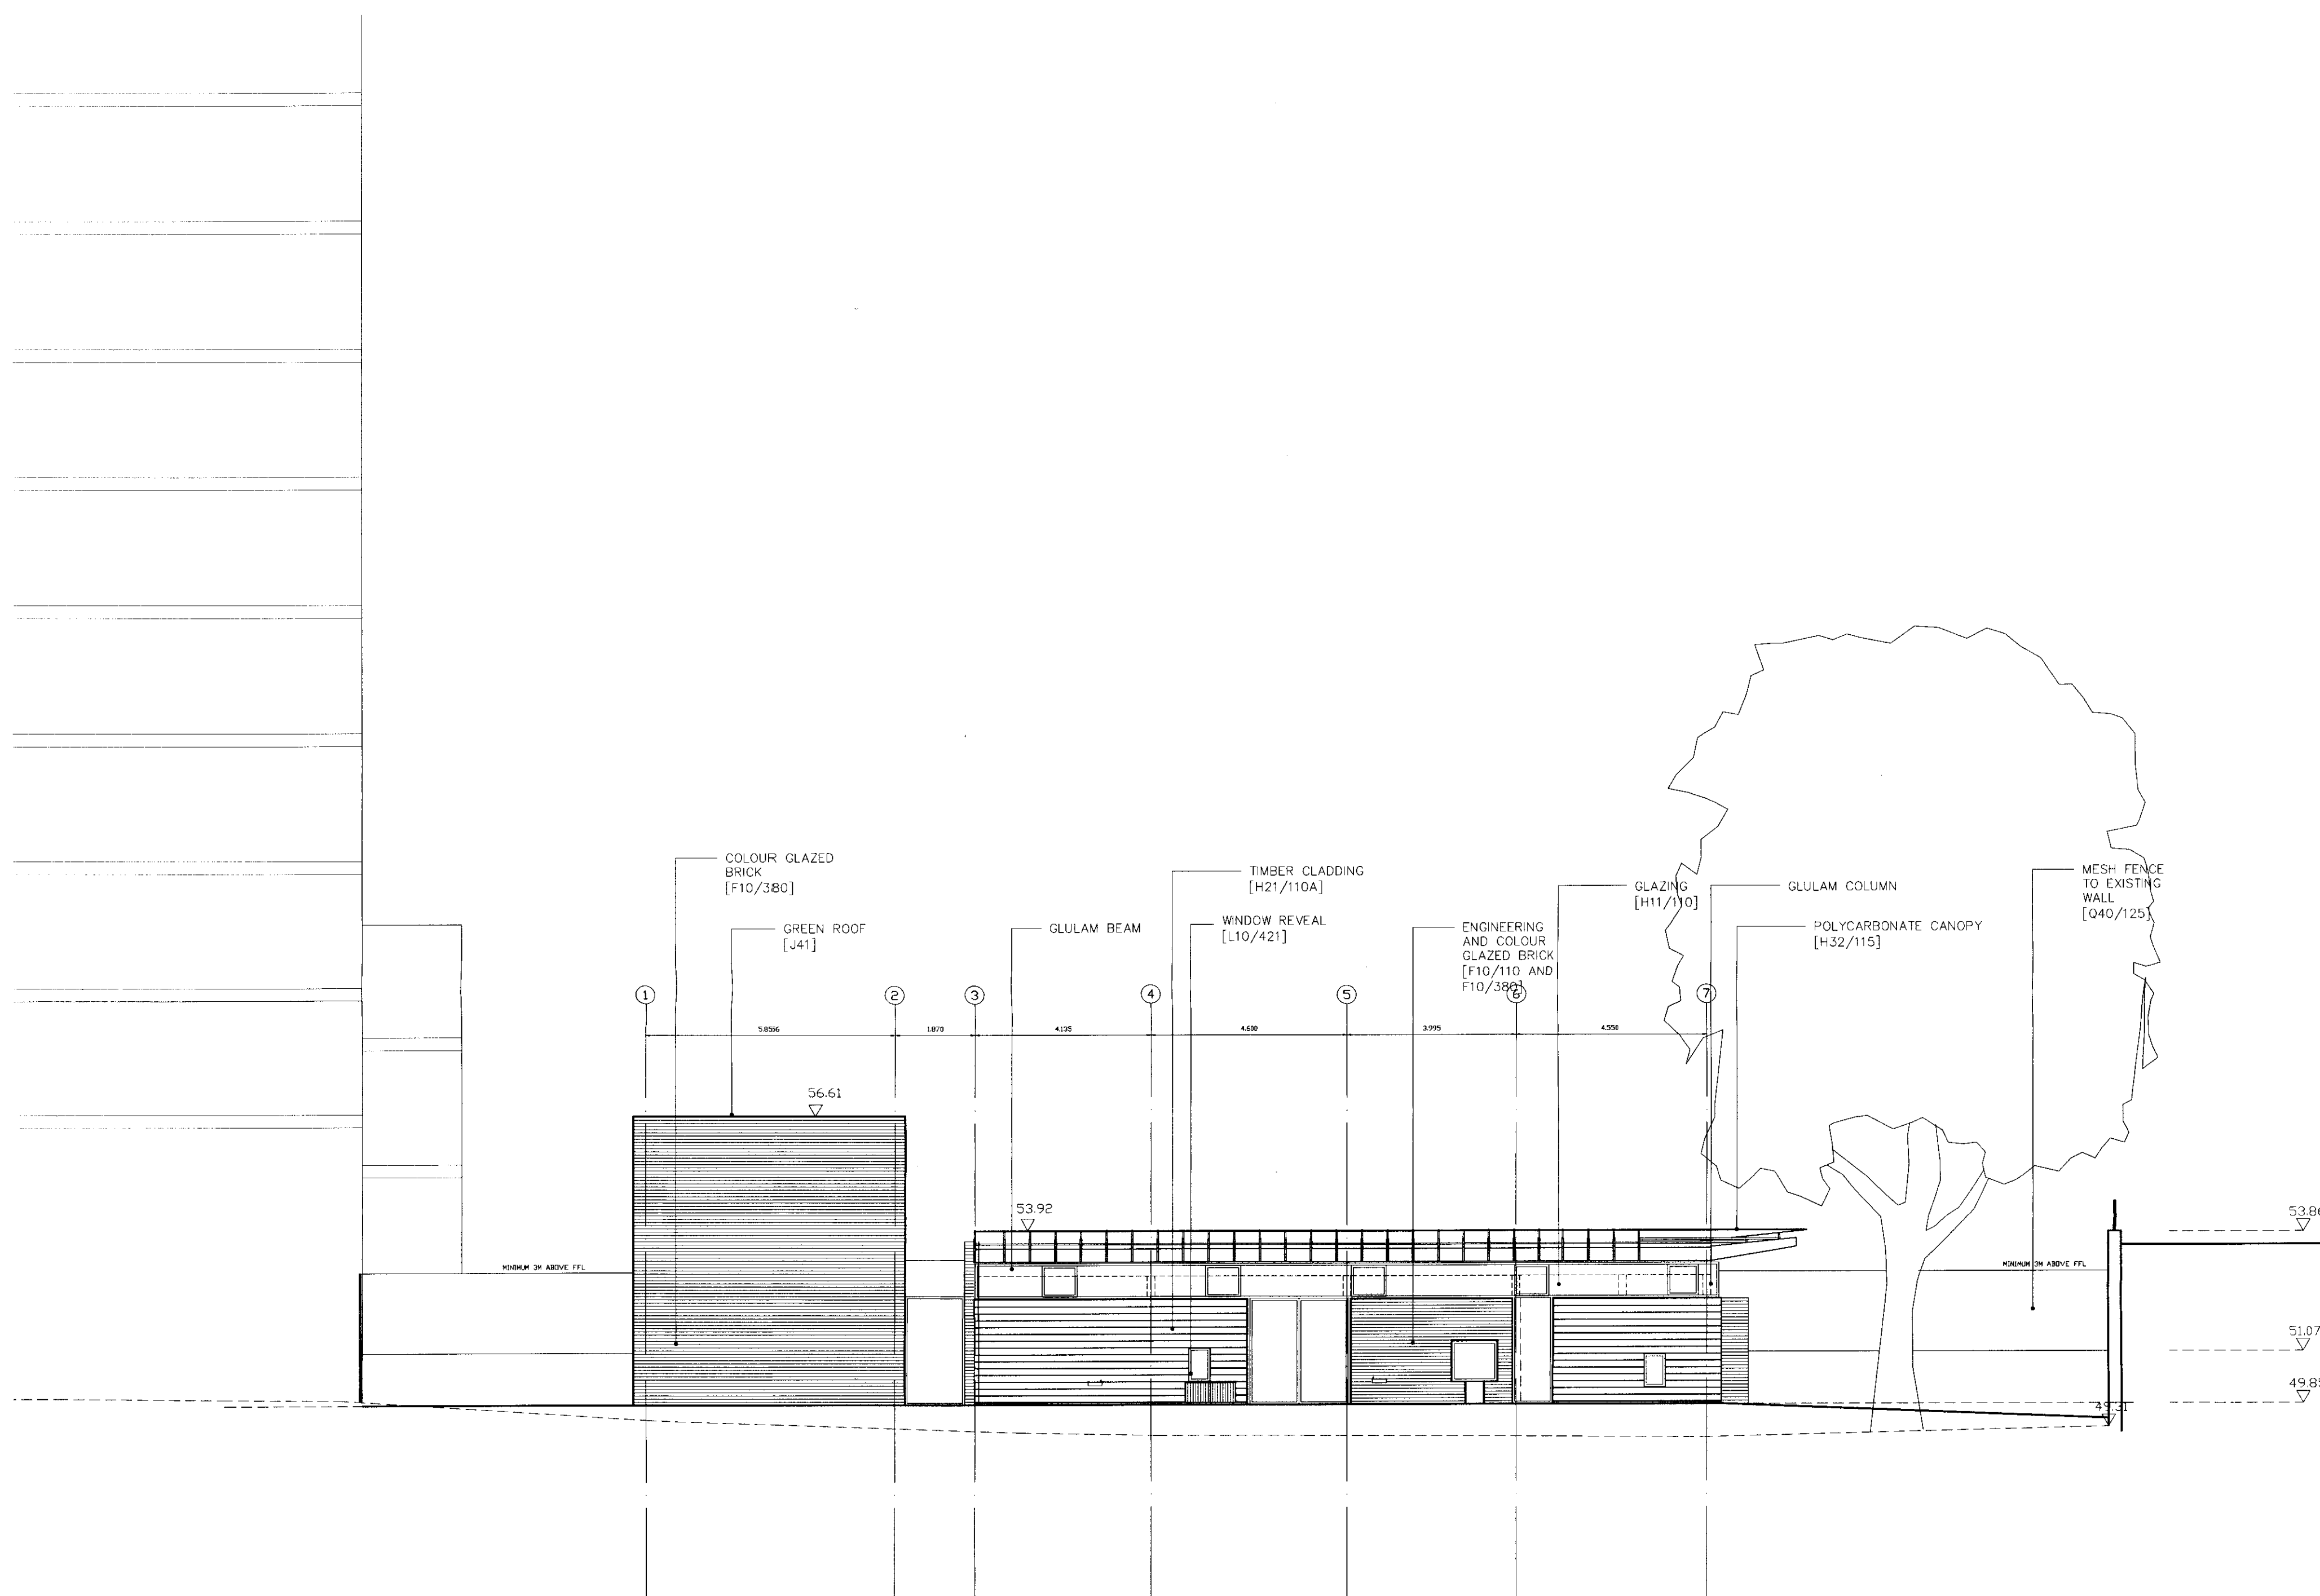


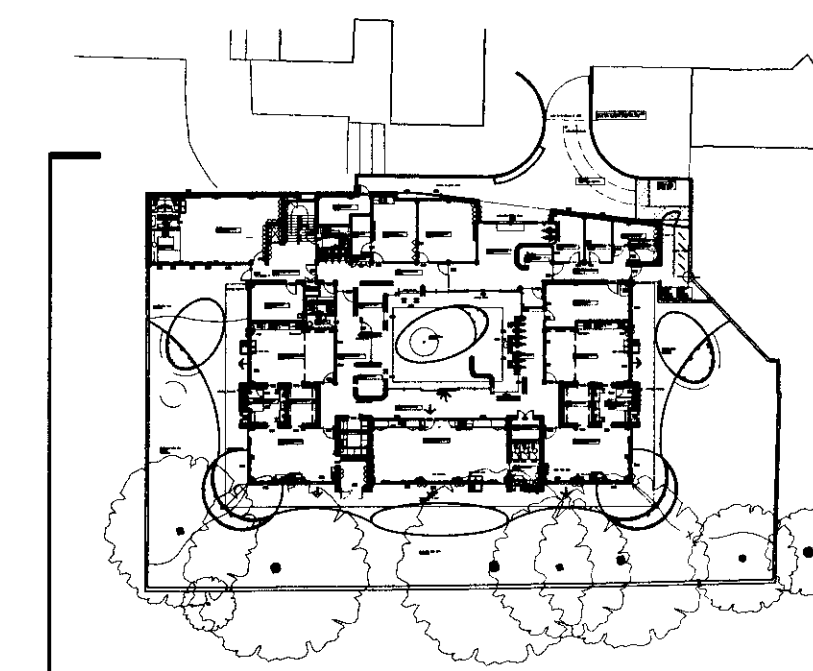

Proposed

REV	DATE	BY	CHK	APPR	DESCRIPTION
DO NOT SCALE FROM THIS DRAWING. CHECK ALL DIMENSIONS ON SITE BEFORE ORDERING.					
Haverstock Associates LLP		10 Cliff Road Studios Cliff Road London NW 9AN Tel: 020 7267-7676 FAX: 020 7267-5020 EMAIL: info@haverstock.com			
JOB TITLE:					
AGAR CHILDREN'S CENTRE					
DRAWING TITLE:					
WEST ELEVATION					
JOB NO: 858		DRAWING NO: T203		REVISION:	
DRAWING STATUS: TENDER				SCALE(S): 1:100@A1	
DRAWN : CB		CHECKED : JJ		APPR:	
				DATE: 04.01.07	