



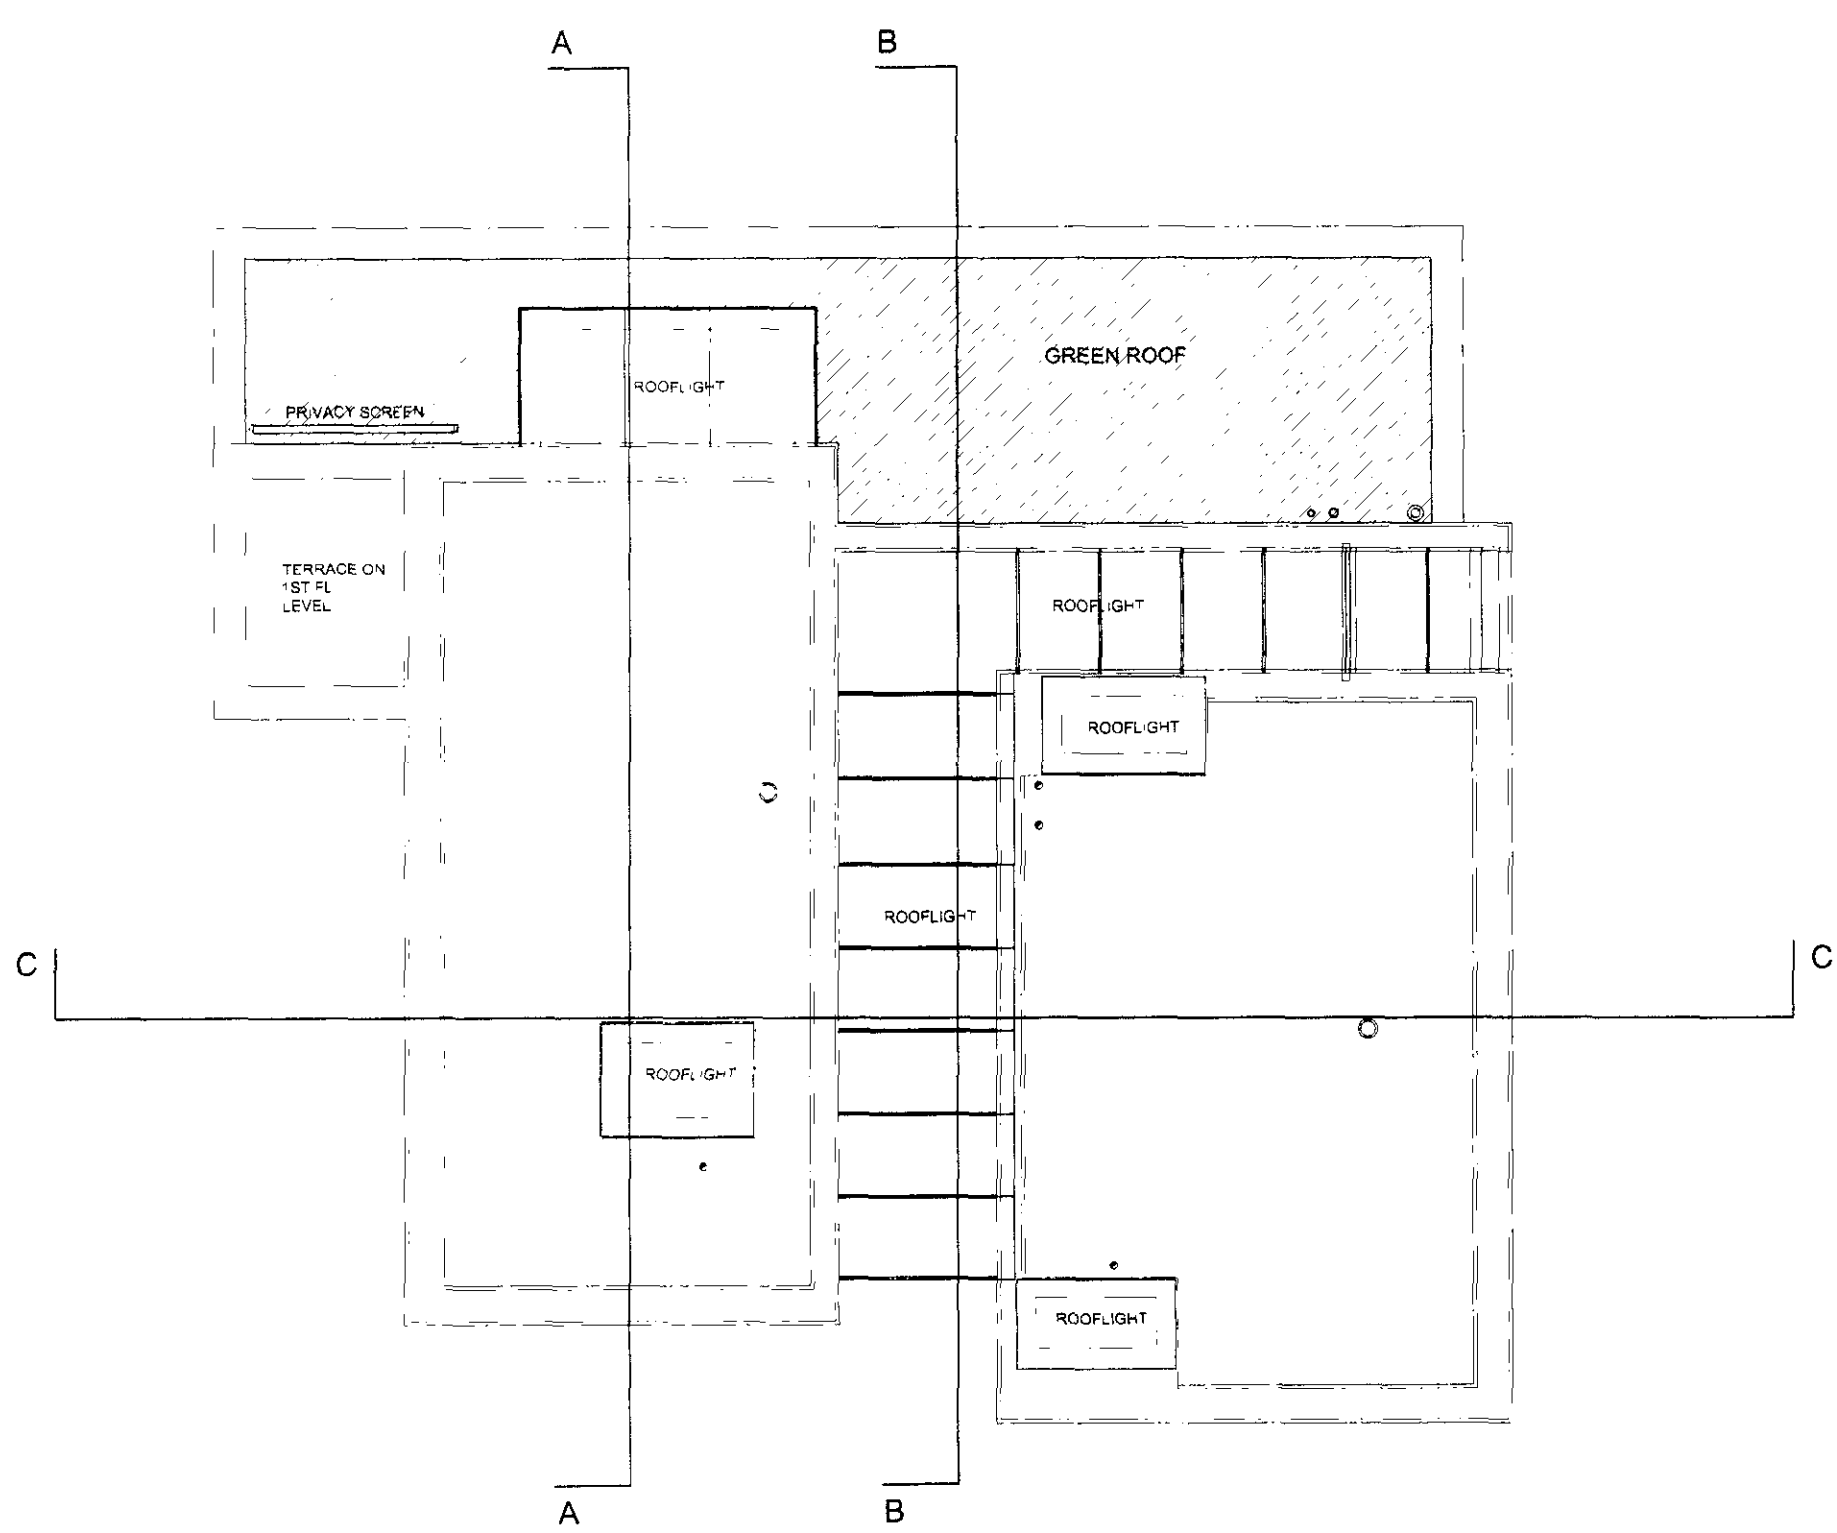


ROOF PLAN

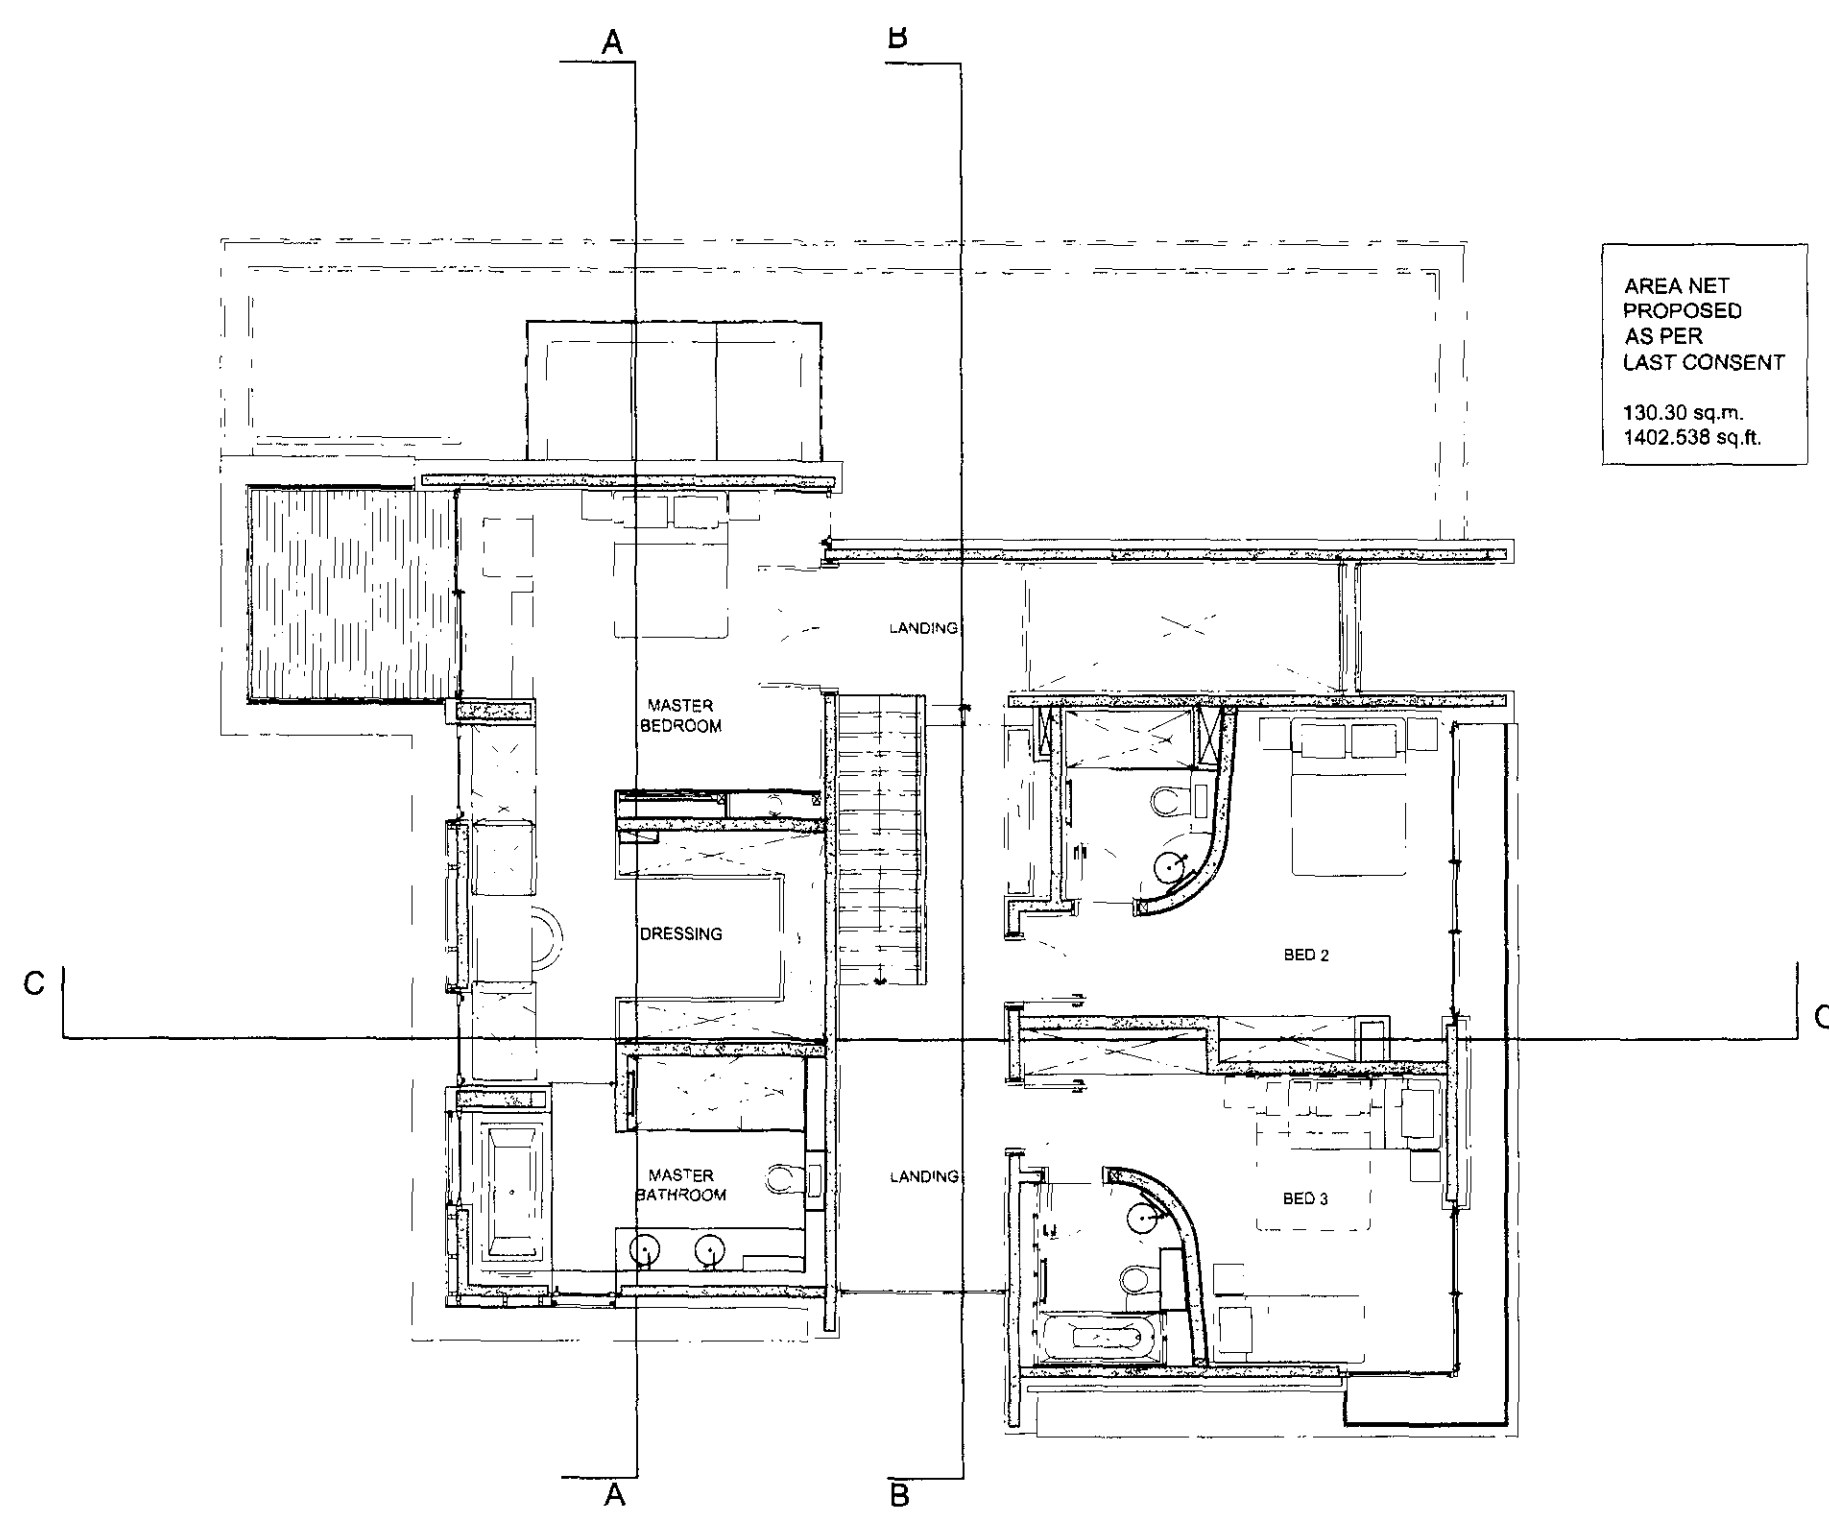


FIRST FLOOR PLAN

AREA NET
PROPOSED
AS PER
LAST CONSENT
130.30 sq.m.
1402.538 sq.ft.

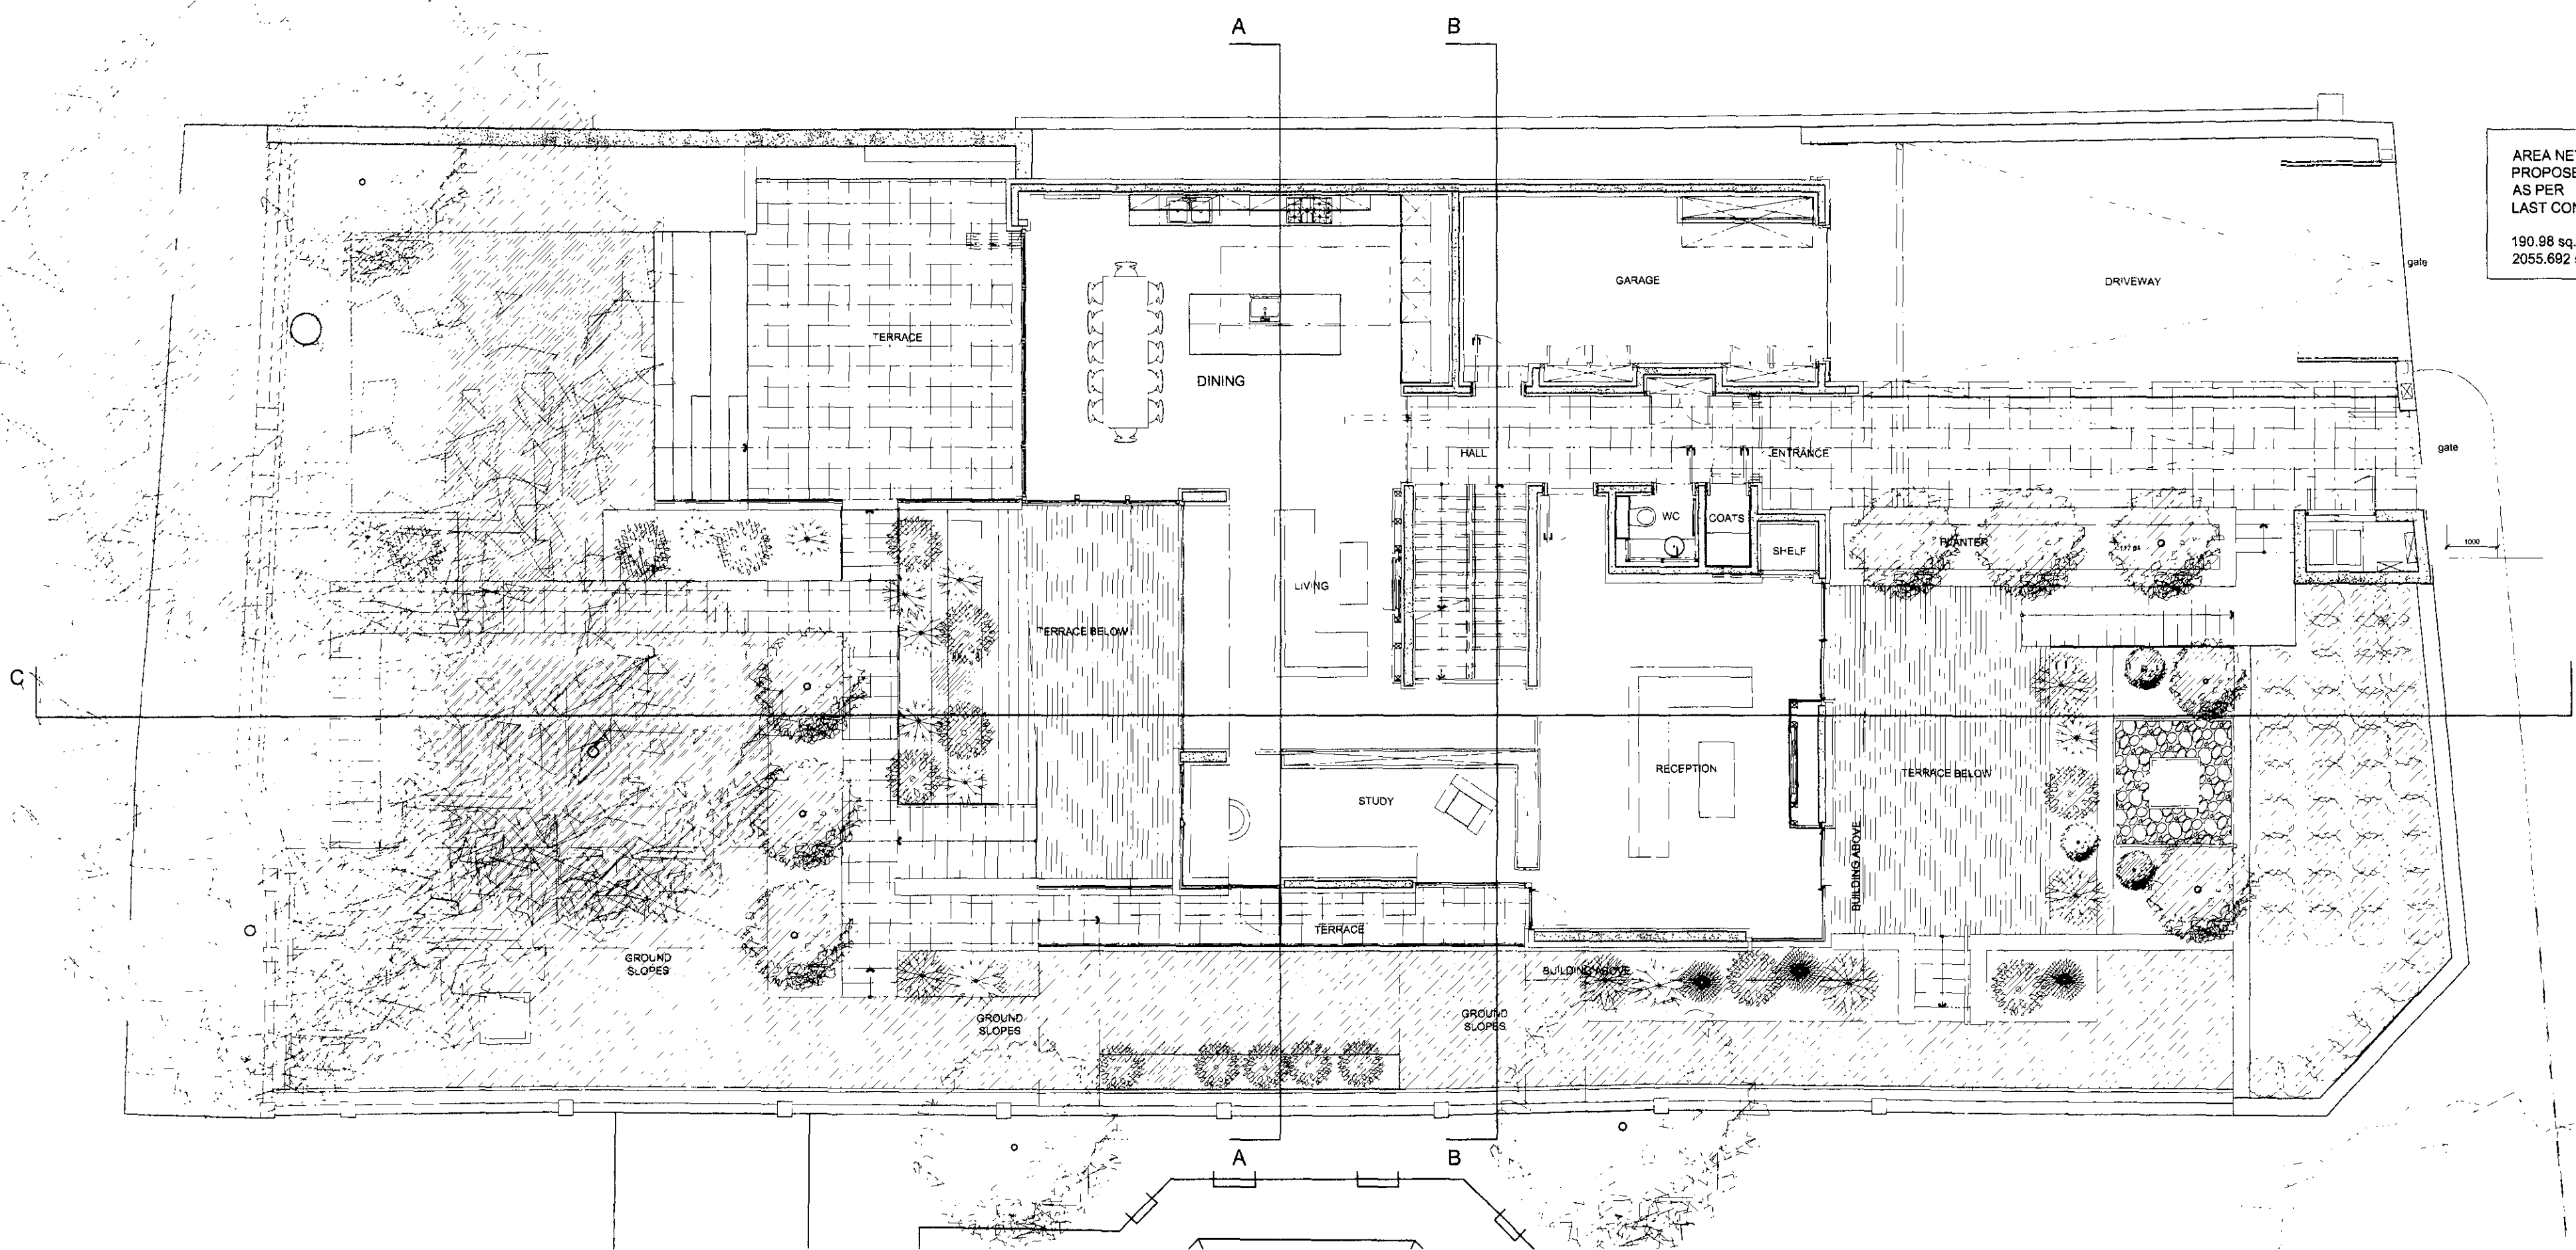

GROUND FLOOR PLAN

AREA NET
PROPOSED
AS PER
LAST CONSENT
190.98 sq.m.
2055.692 sq.ft.

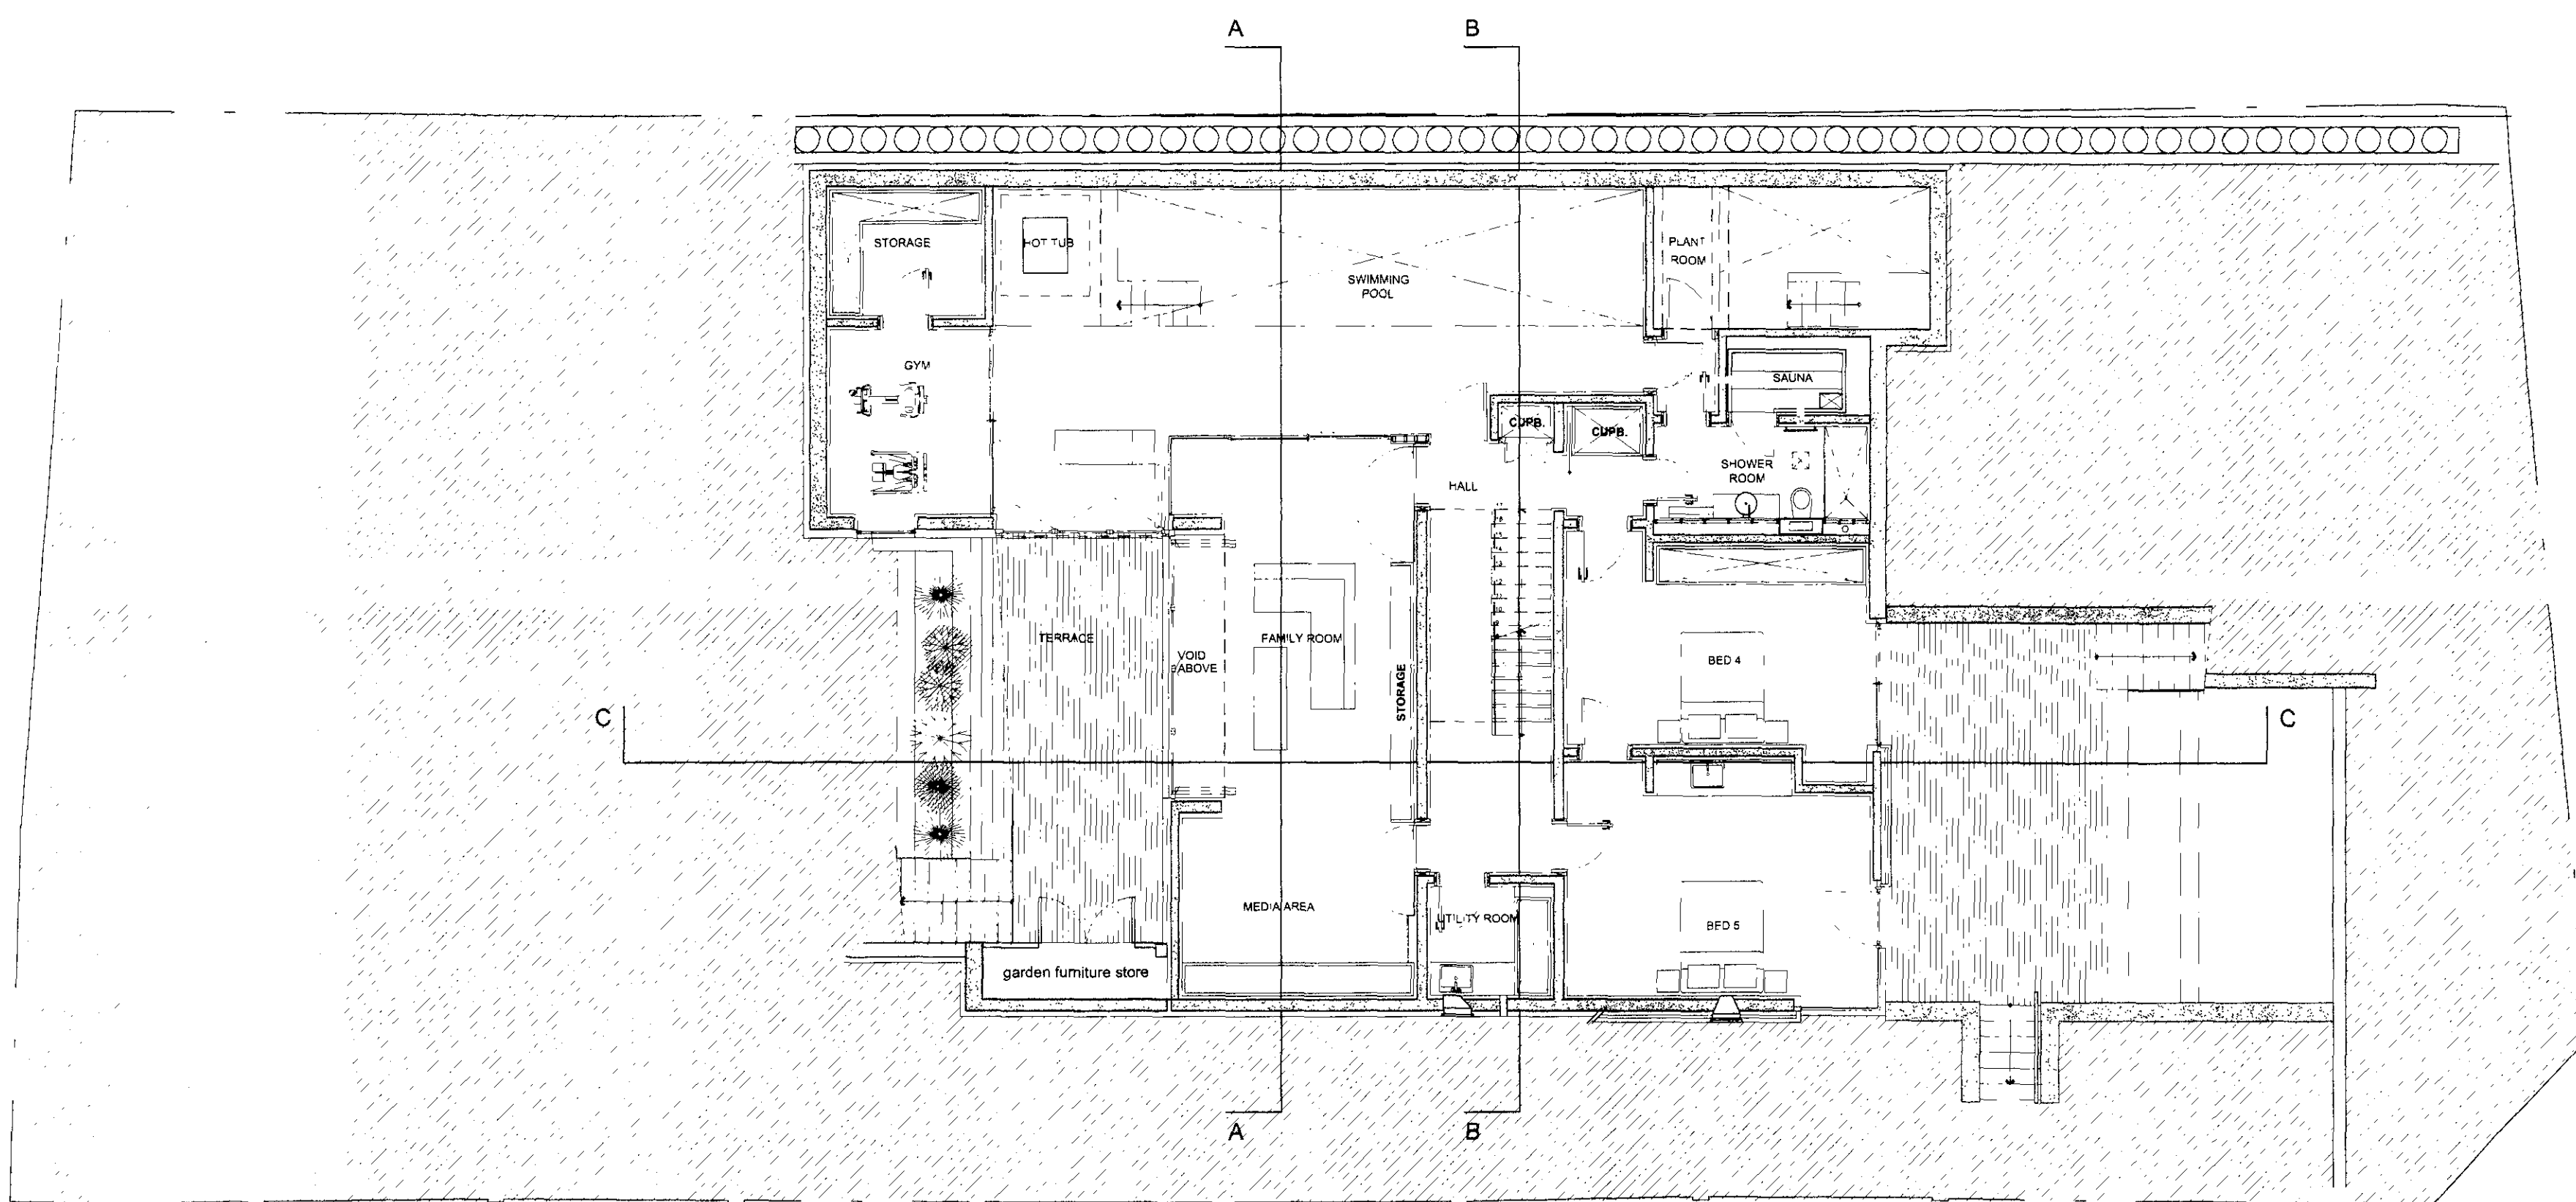

LOWER GROUND FLOOR PLAN

AREA NET
PROPOSED
AS PER
LAST CONSENT
219.02 sq.m.
2357.512 sq.ft.

1. NOTES:
THIS DRAWING IS THE PROPERTY OF KSR ARCHITECTS. THIS DRAWING MUST BE
USED IN CONJUNCTION WITH THE DESIGNER'S RISK ASSESSMENT
FOR AND ALL OTHER RELEVANT DOCUMENTATION AND
KSR ARCHITECTS ACCEPT NO LIABILITY FOR ANY EXPENSE
ARISING FROM THE USE OF THIS DRAWING OR IN THE EXECUTION OF THE
WORK WHICH HAS NOT BEEN REFERRED TO THEM
FOR APPROVAL OR OTHERWISE.
ALL DIMENSIONS ARE TO BE USED, IF IN DOUBT ASK.

NORTH

PLANNING APPLICATION 2007
BUILDING LOCATION AMENDED

Rev: 01
Date: MARCH 07
Scale: 1:100 @ A1 / 1:200 @ A3
By: [Signature]
Checked: AR
Project No: HYK
Drawing No: HYK-P3-101
Revision: -

16 HOLLY WALK
LONDON
NW3 6RA

KSR architects
14 Greenland Street, London NW1 0HD
tel: 020 7692 5000
fax: 020 7692 5050
e-mail: mail@ksr.co.uk

ksr
architects