




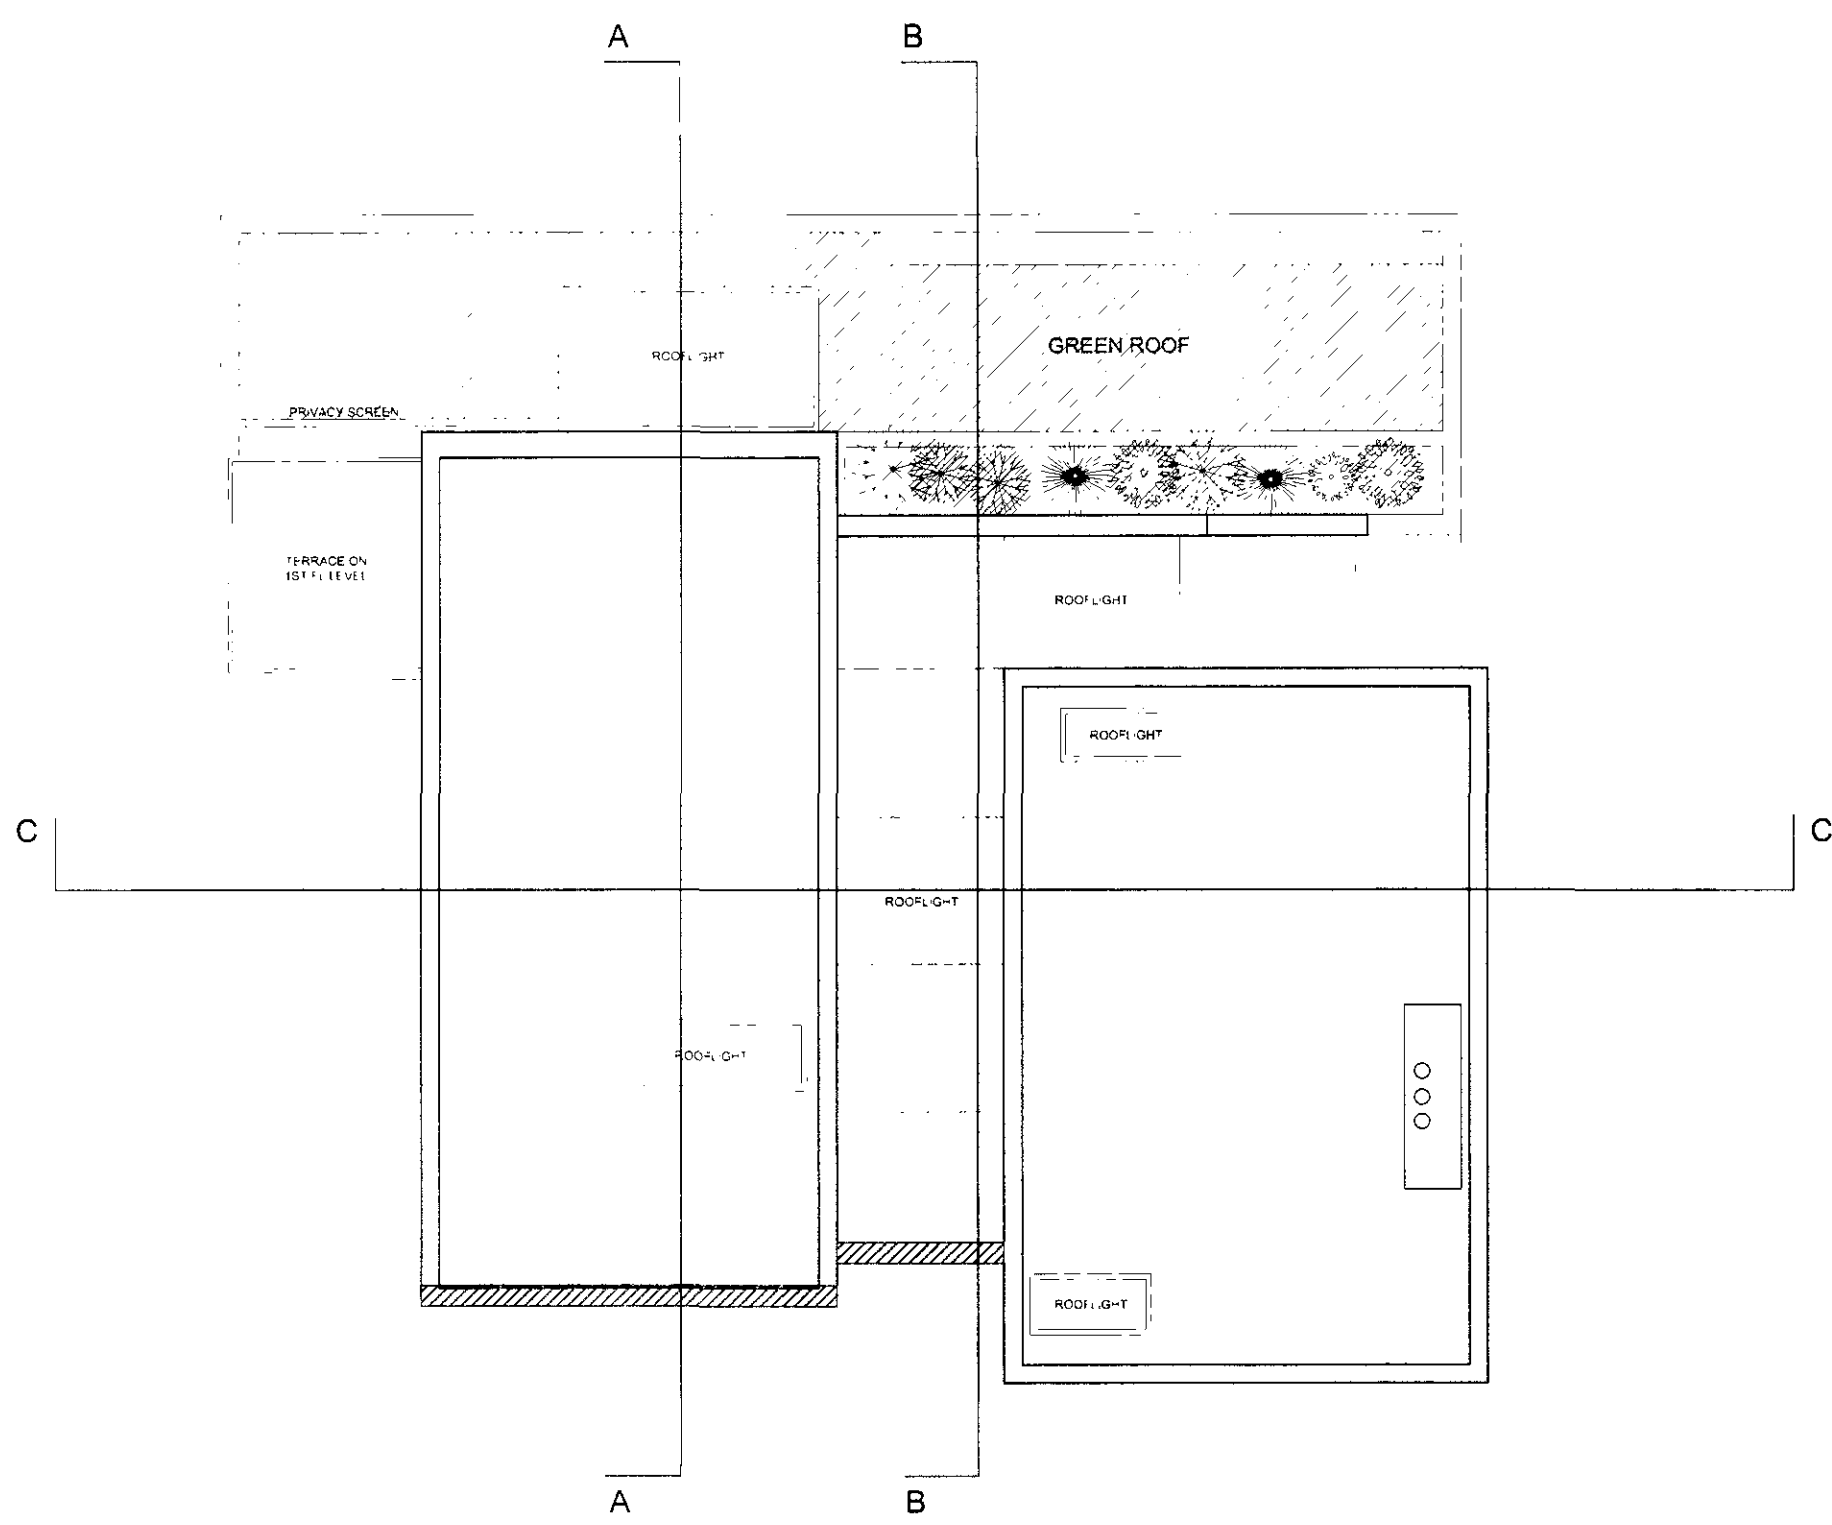


ROOF PLAN

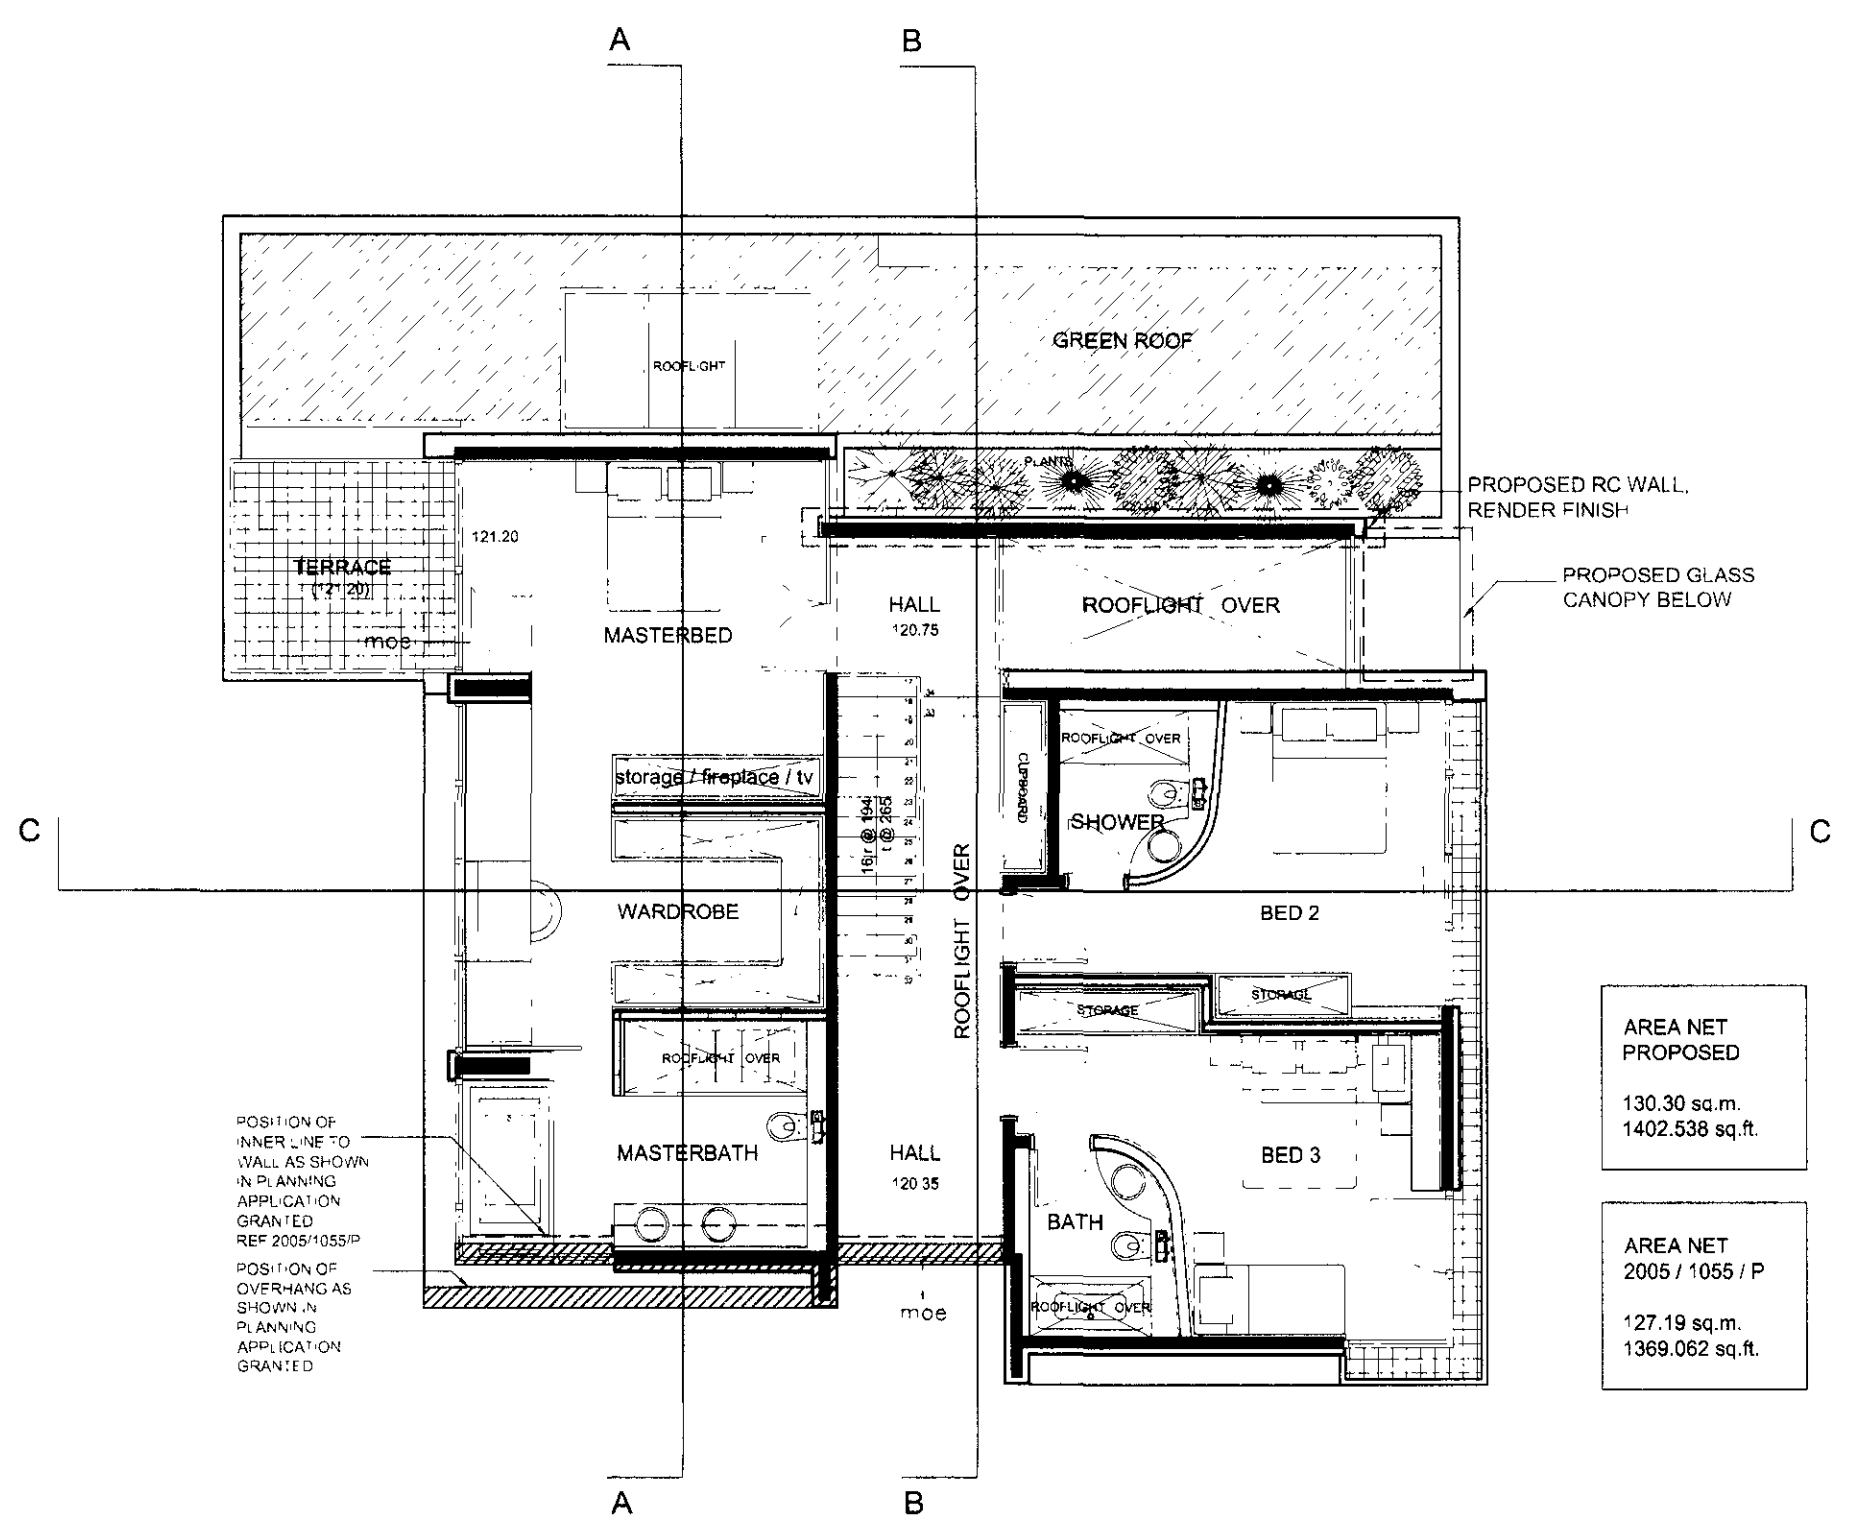

FIRST FLOOR PLAN

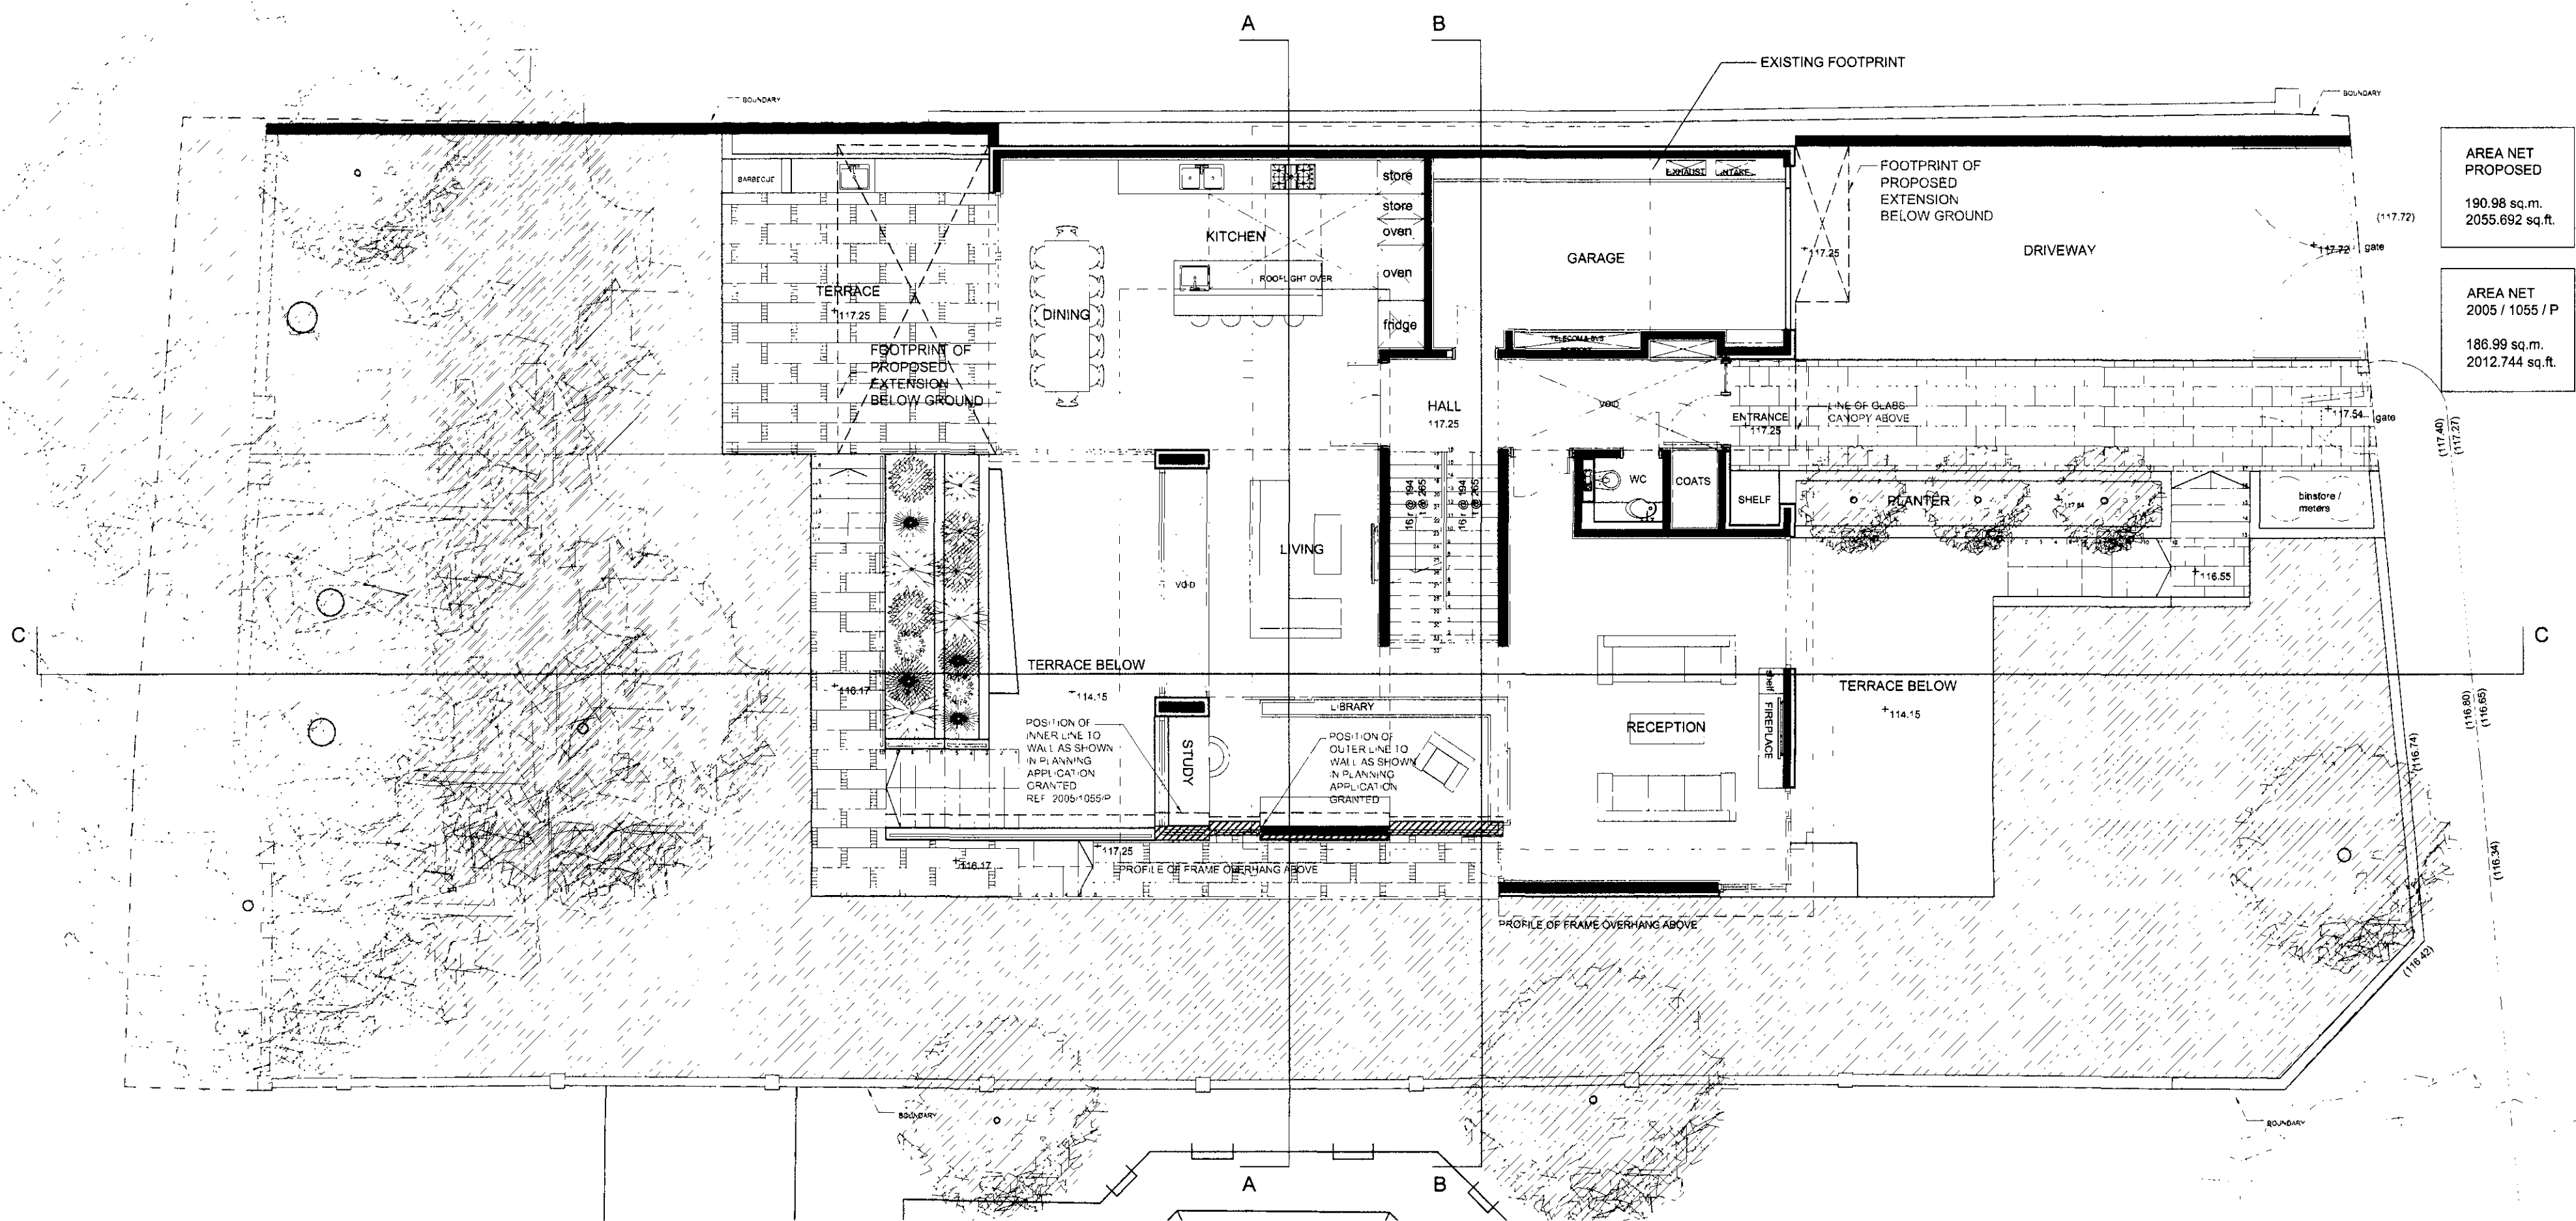


GROUND FLOOR PLAN

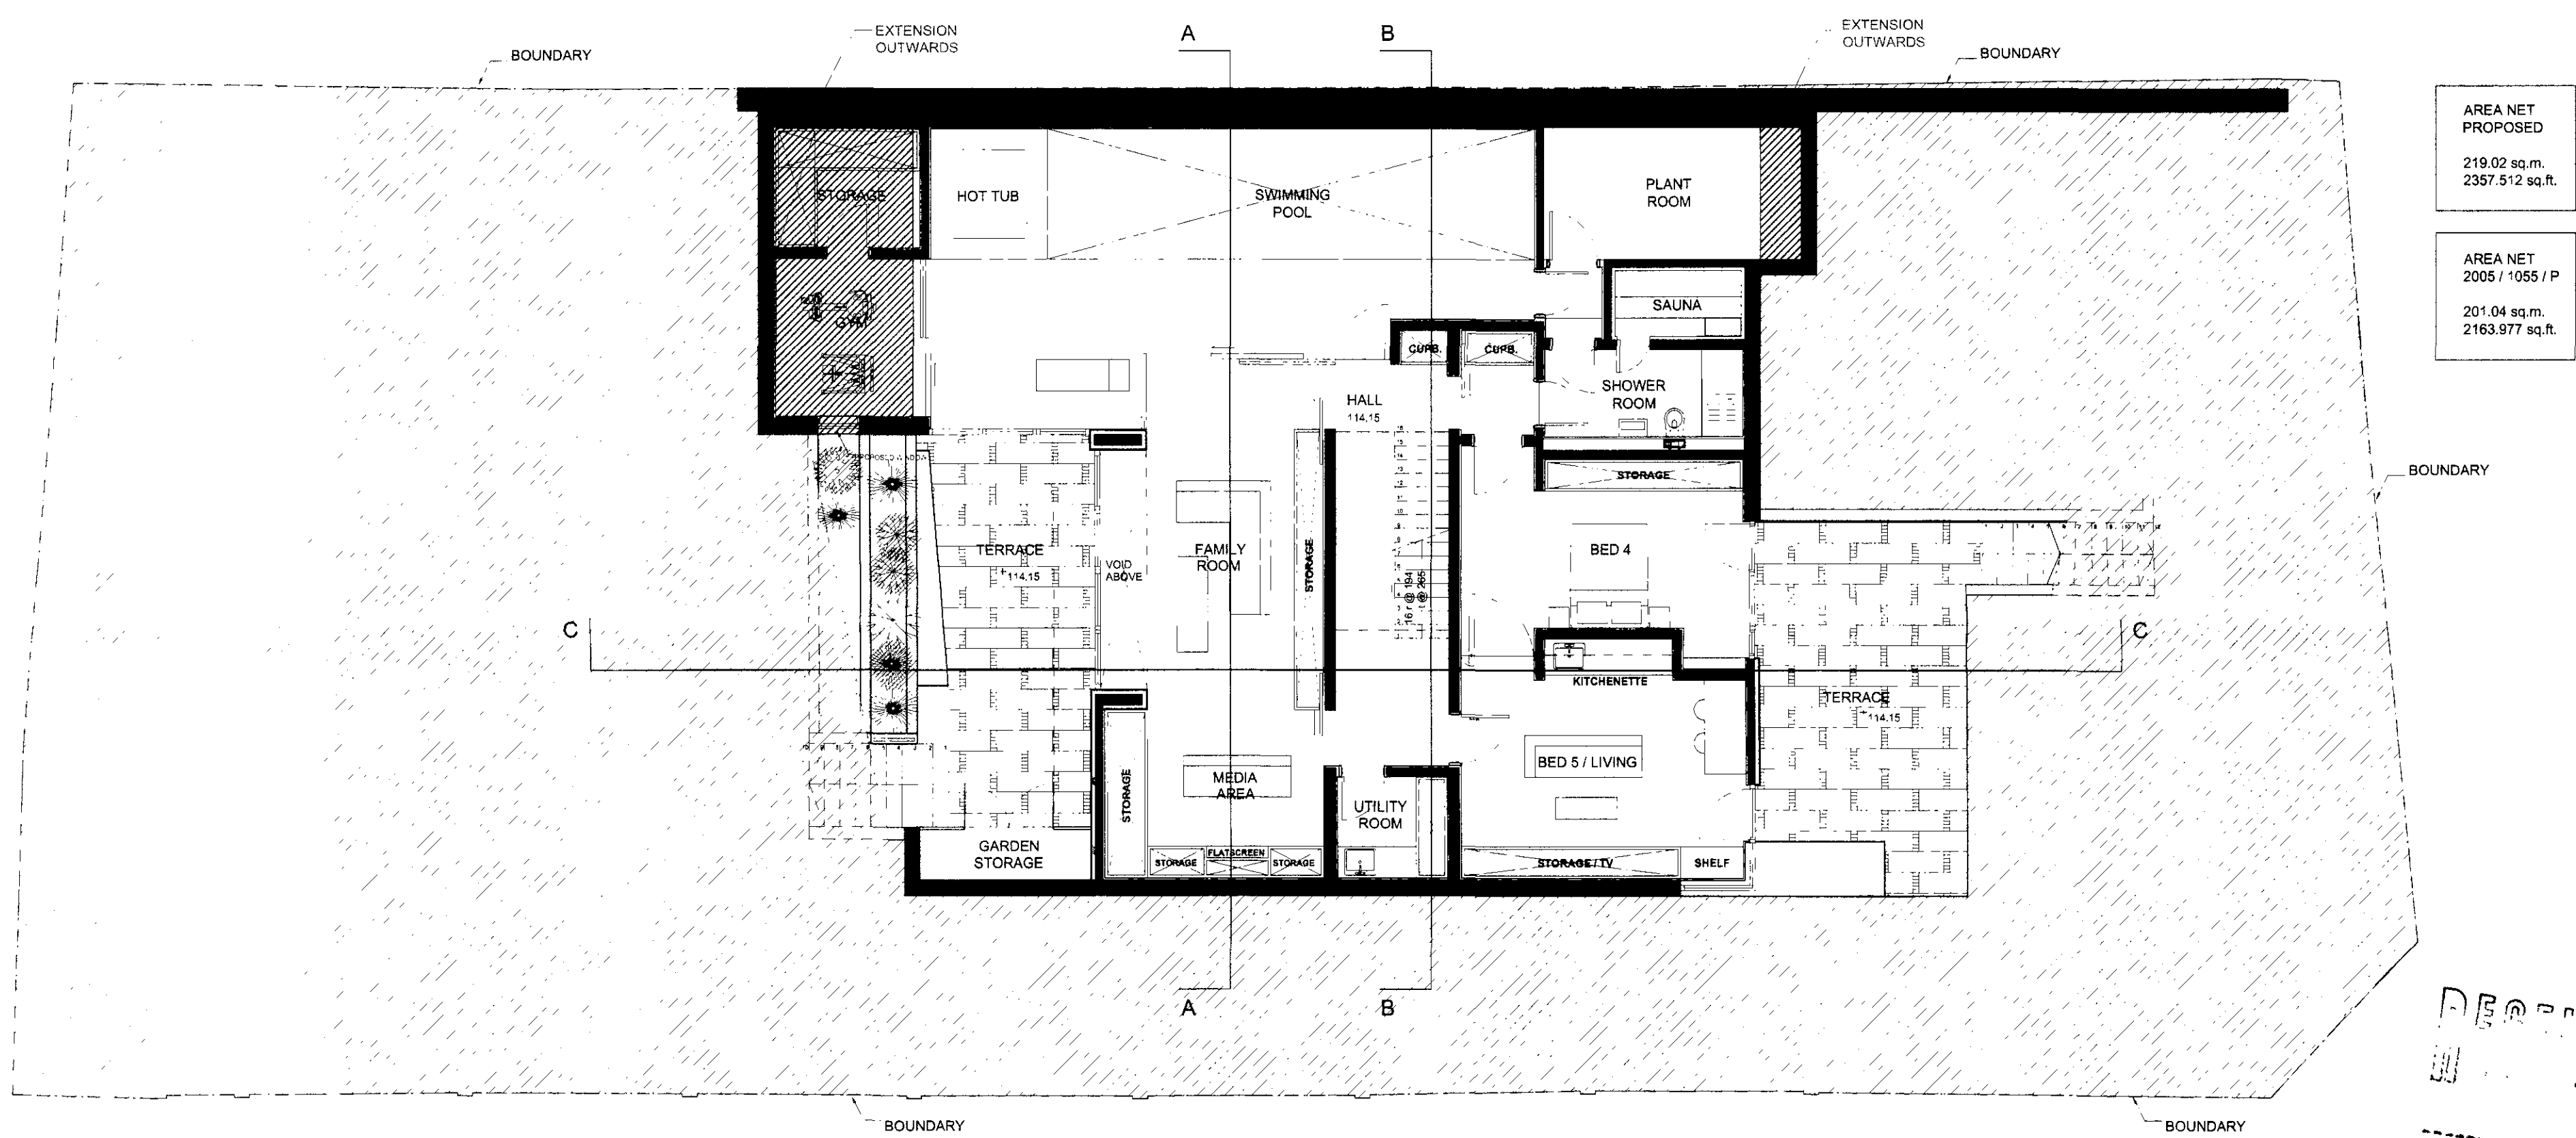

LOWER GROUND FLOOR PLAN

GENERAL NOTES:
THIS DRAWING IS COPYRIGHT OF KSR ARCHITECTS. THIS DRAWING MUST BE READ IN CONJUNCTION WITH THE DESIGNER'S RISK ASSESSMENT, SPECIFICATION AND ALL OTHER RELEVANT DOCUMENTATION AND DRAWINGS. KSR ARCHITECTS ACCEPT NO LIABILITY FOR ANY EXPENSE, LOSS OR DAMAGE OF WHATSOEVER NATURE, AND HOWEVER ARISING FROM ANY VARIATION MADE TO THIS DRAWING OR IN THE EXECUTION OF THE WORK TO WHICH IT RELATES WHICH HAS NOT BEEN REFERRED TO THEM AND THEIR APPROVAL (SIGNED).
DO NOT SCALE FROM THIS DRAWING OR THE COMPUTER DIGITAL DATA ONLY FIGURED DIMENSIONS ARE TO BE USED IF IN DOUBT ASK

PLANNING CONSENT
REF. 2006/0966/P
FROM 25.04.2006

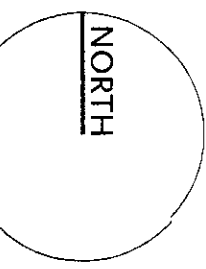

PLANNING APPLICATION
SMALL AMENDMENTS TO APPROVED SCHEME

LEGEND:
PROPOSED EXTENSION

Do not scale from this drawing. Check all dimensions on site.

Project: 16 HOLLY WALK
LONDON
NW3 6RA

ksr architects
14 Greenland Street, London NW1 0ND
tel: 020 7593 3000
fax: 020 7593 3050
Email: email@ksr.co.uk



FLOOR PLANS

Project Ref: HYK
Drawing No: HYK - P2 - 101