




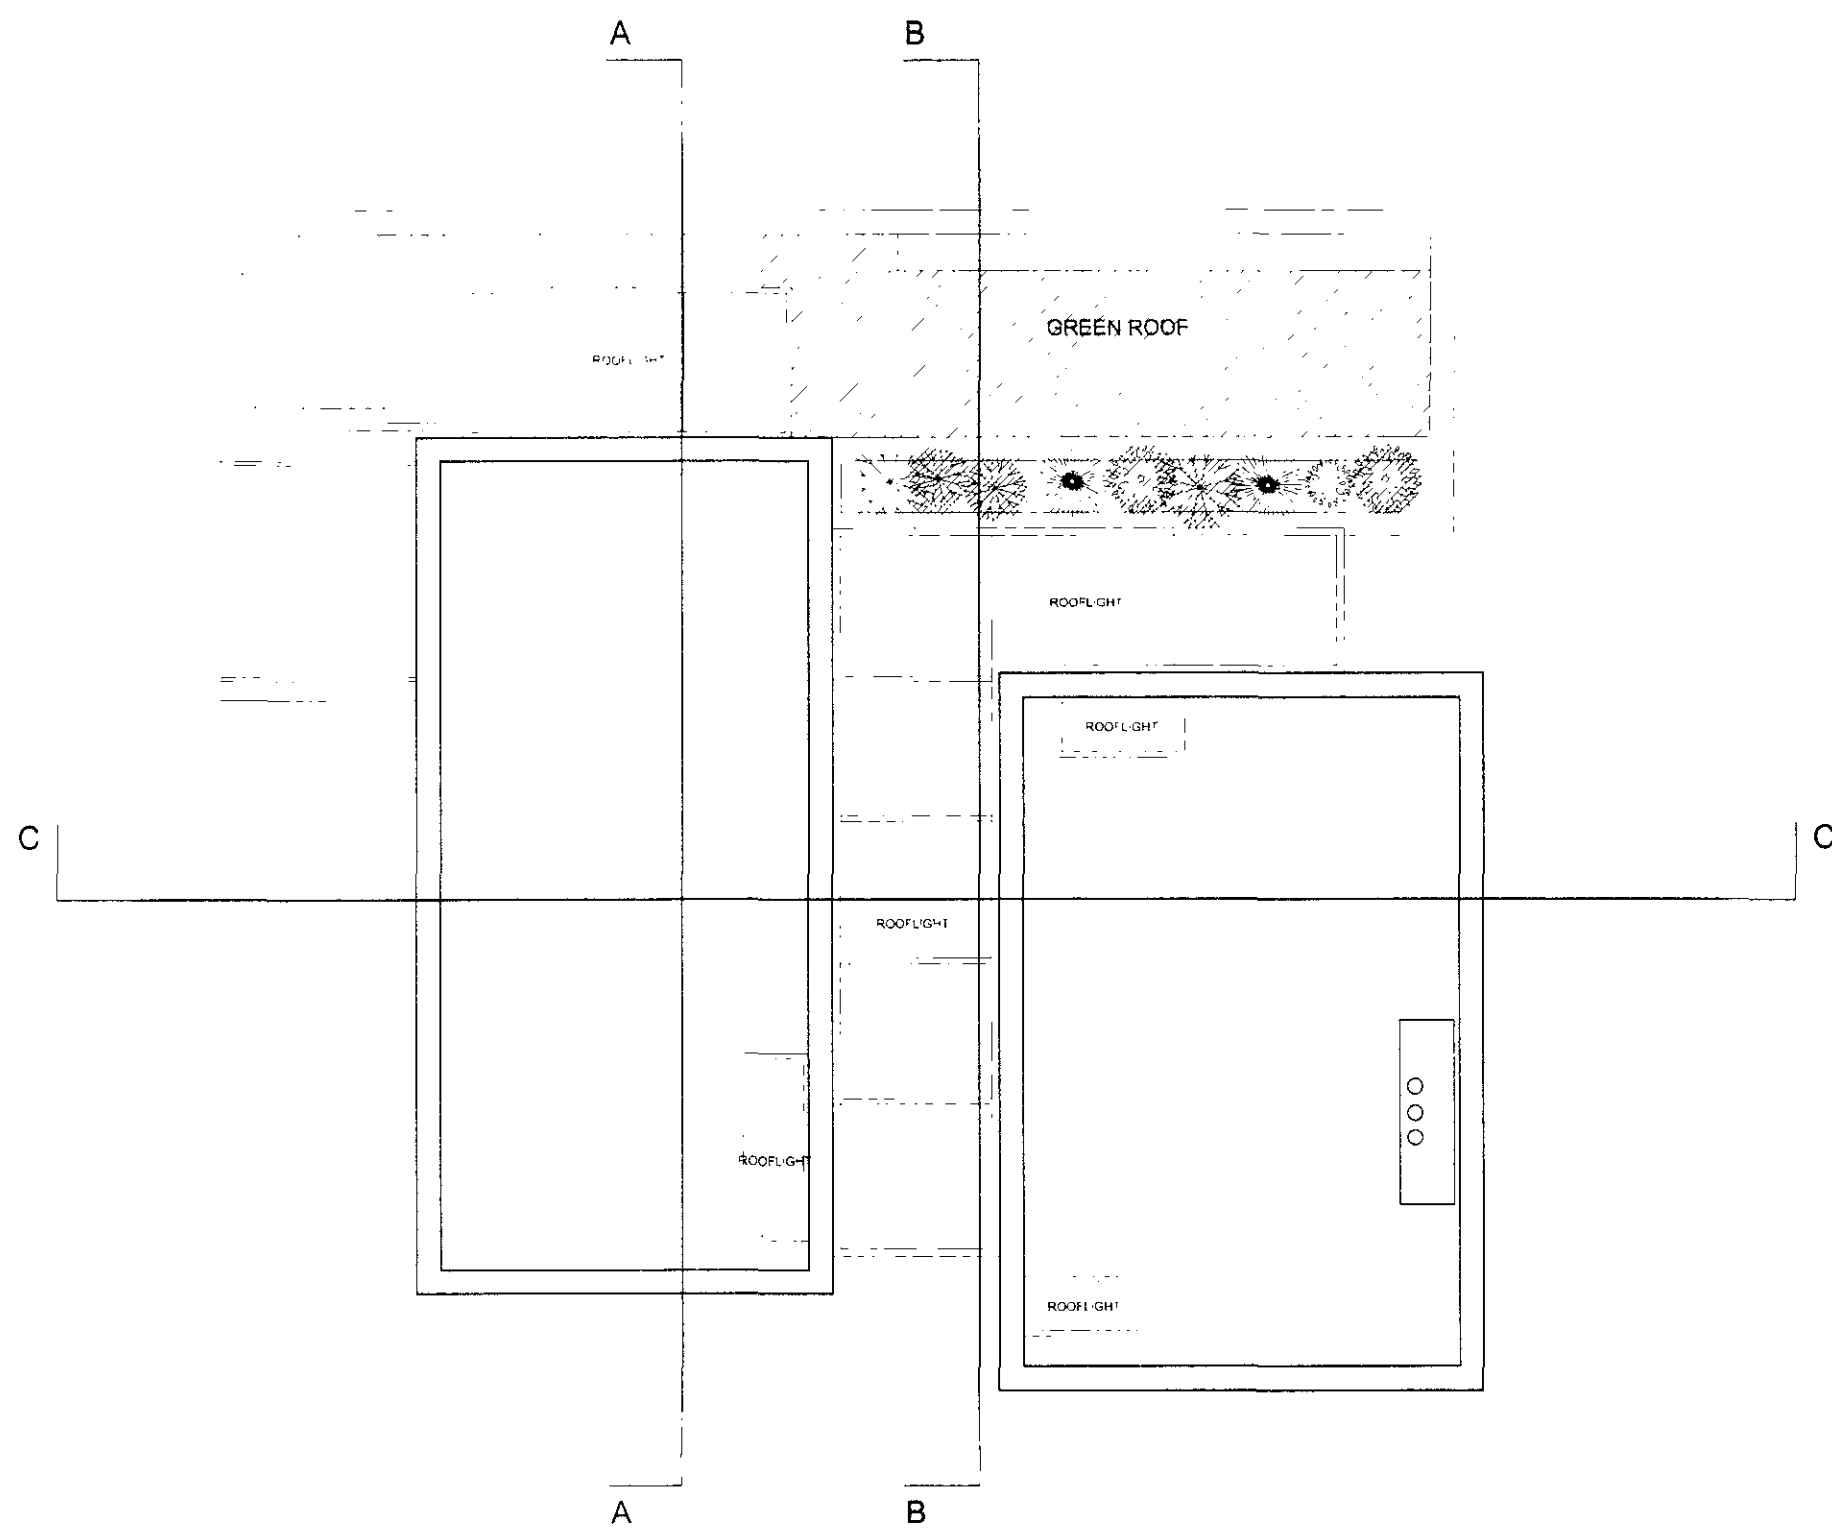


ROOF PLAN

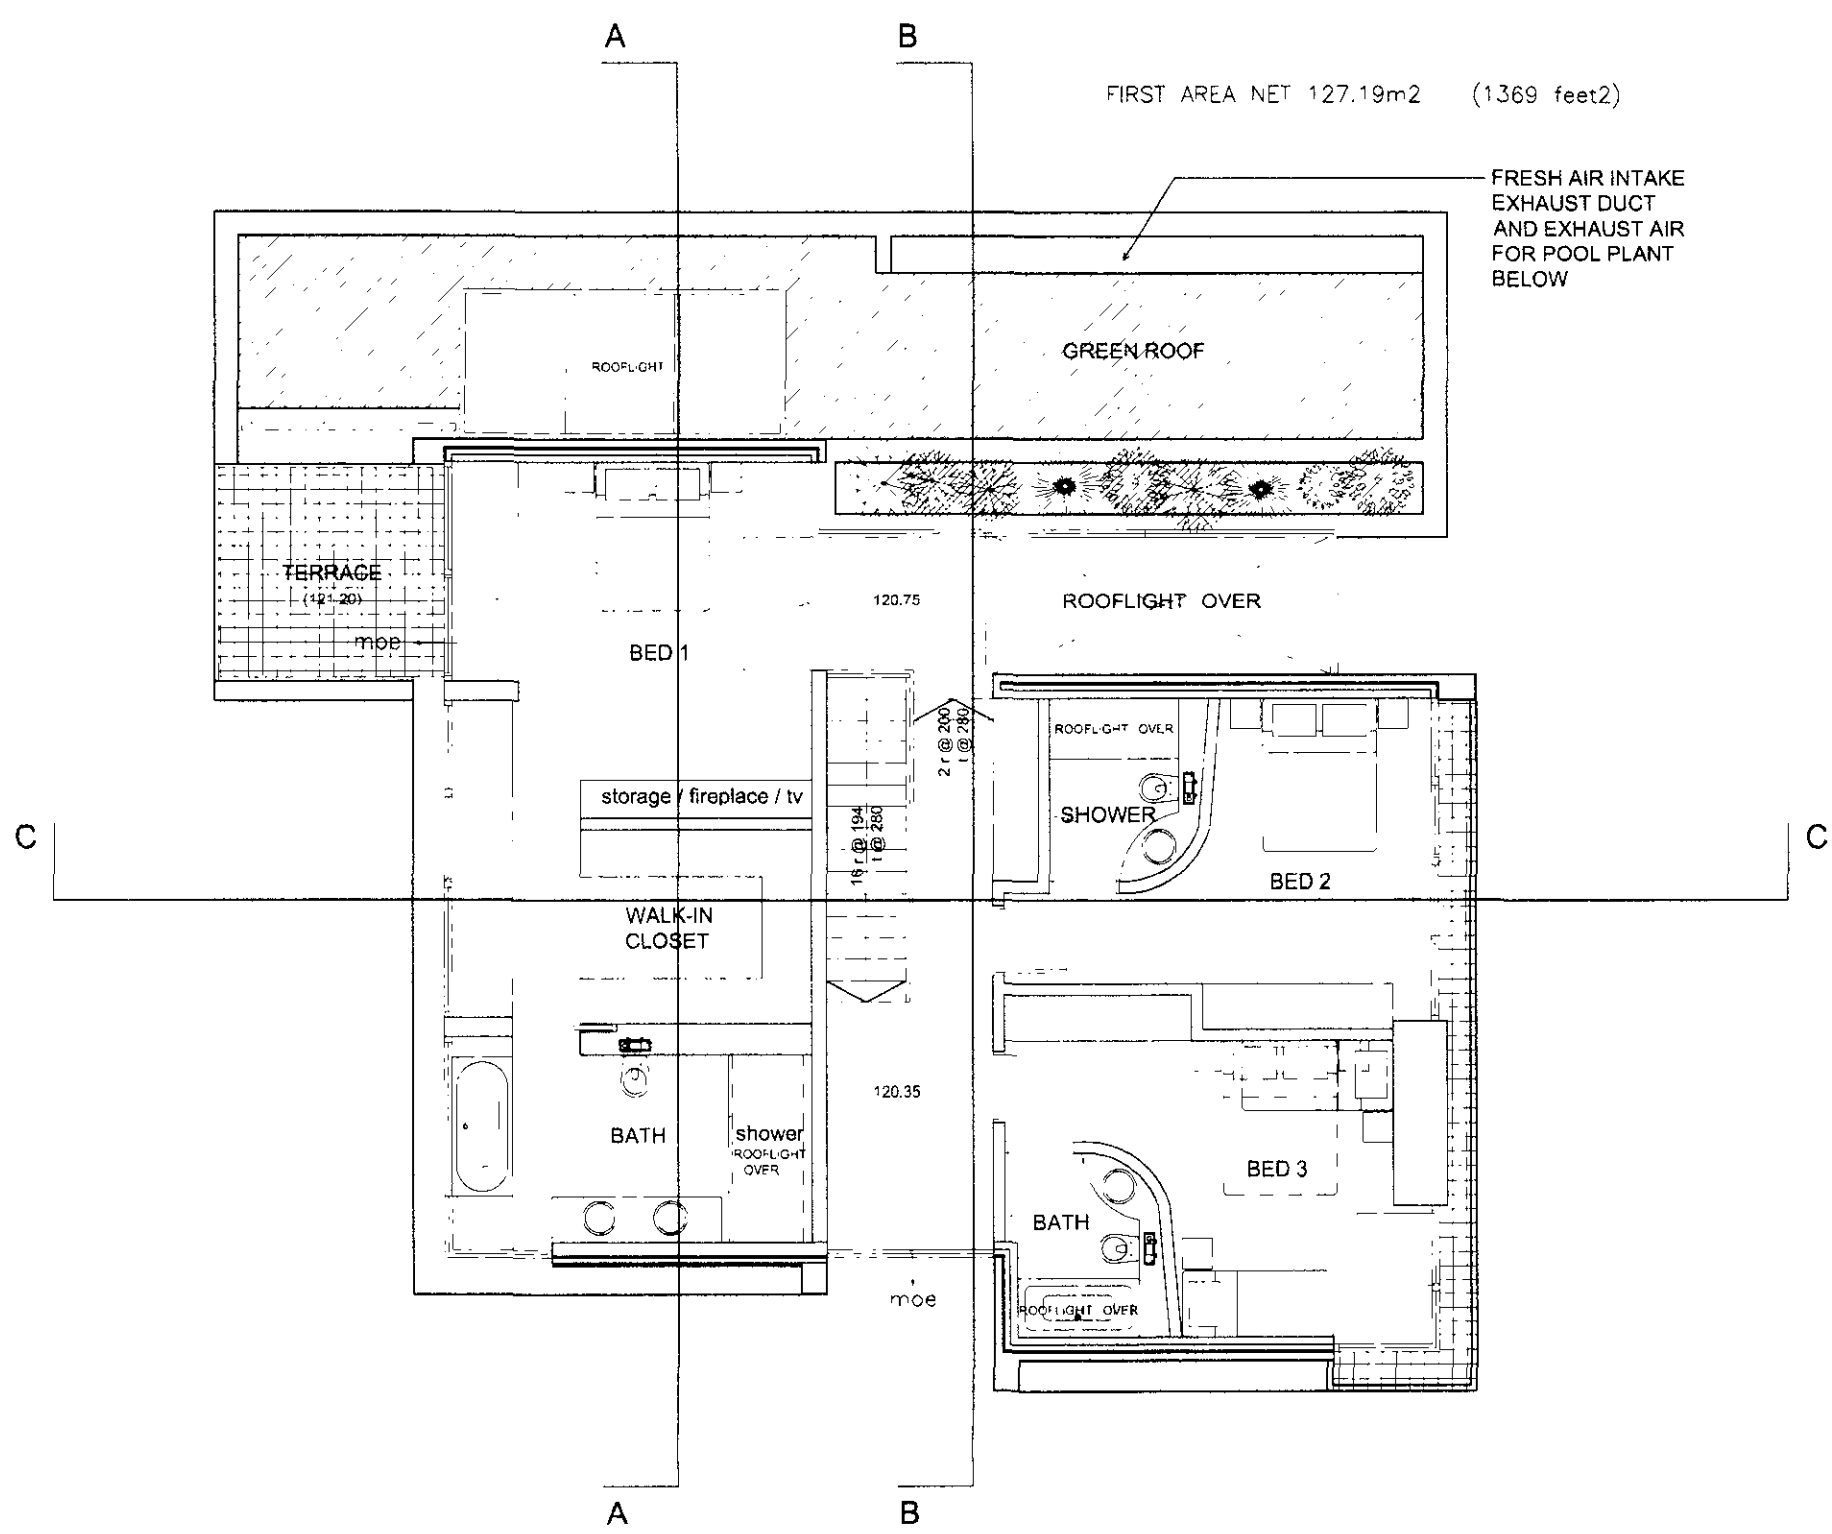

FIRST FLOOR PLAN

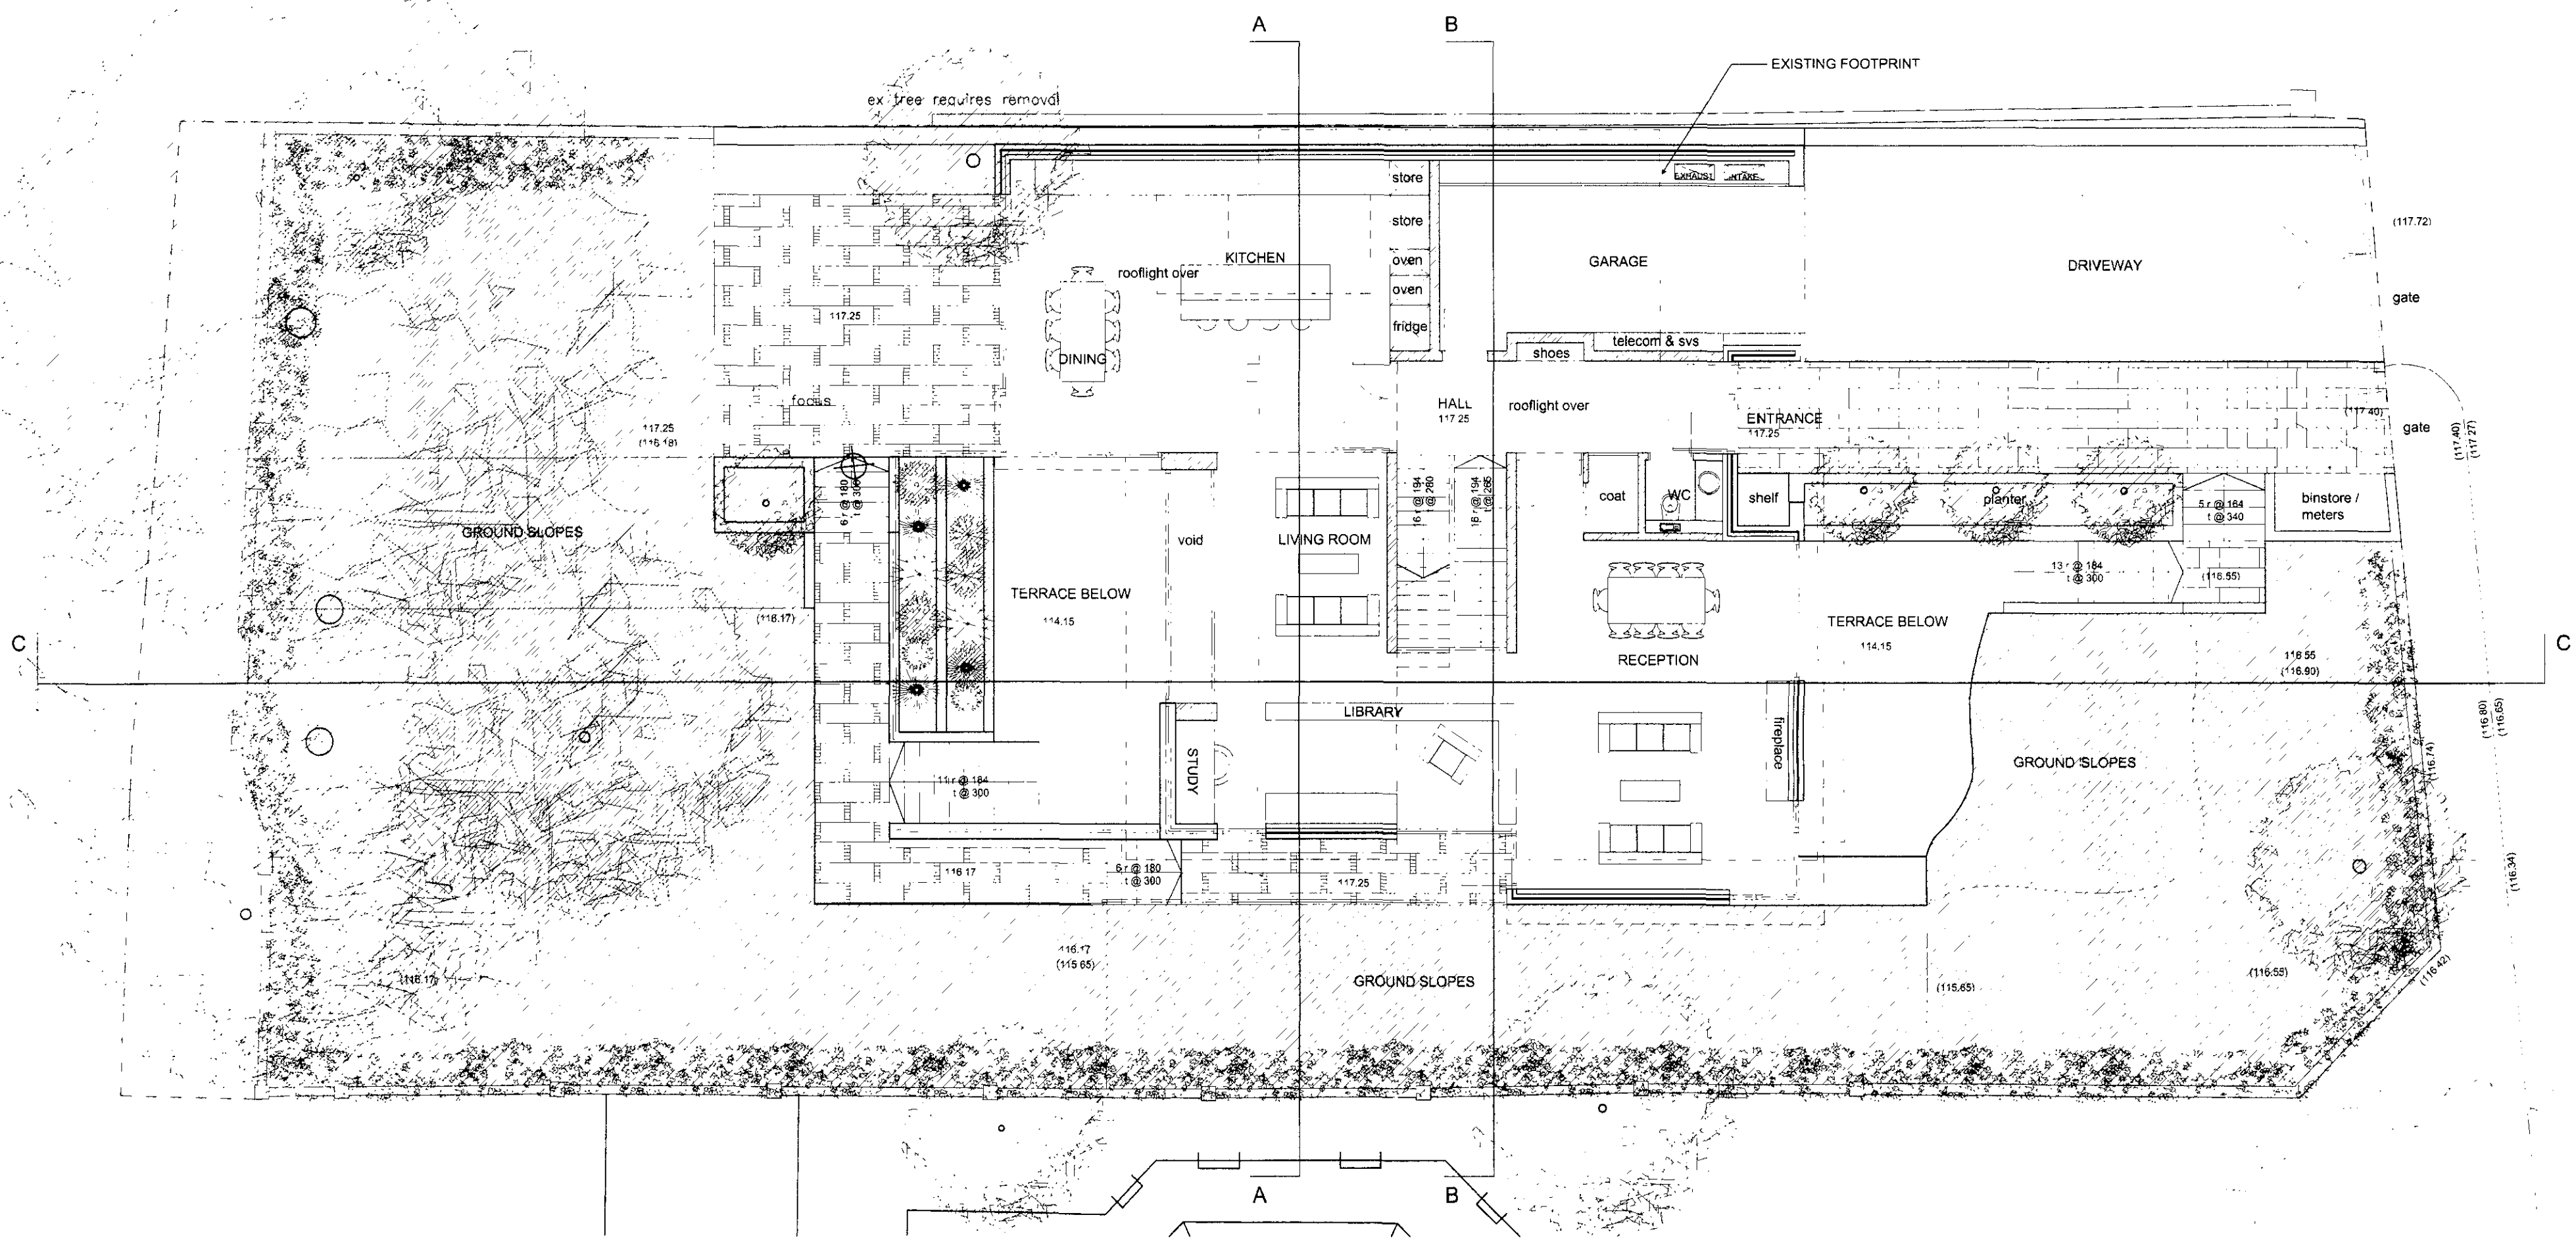


GROUND FLOOR PLAN

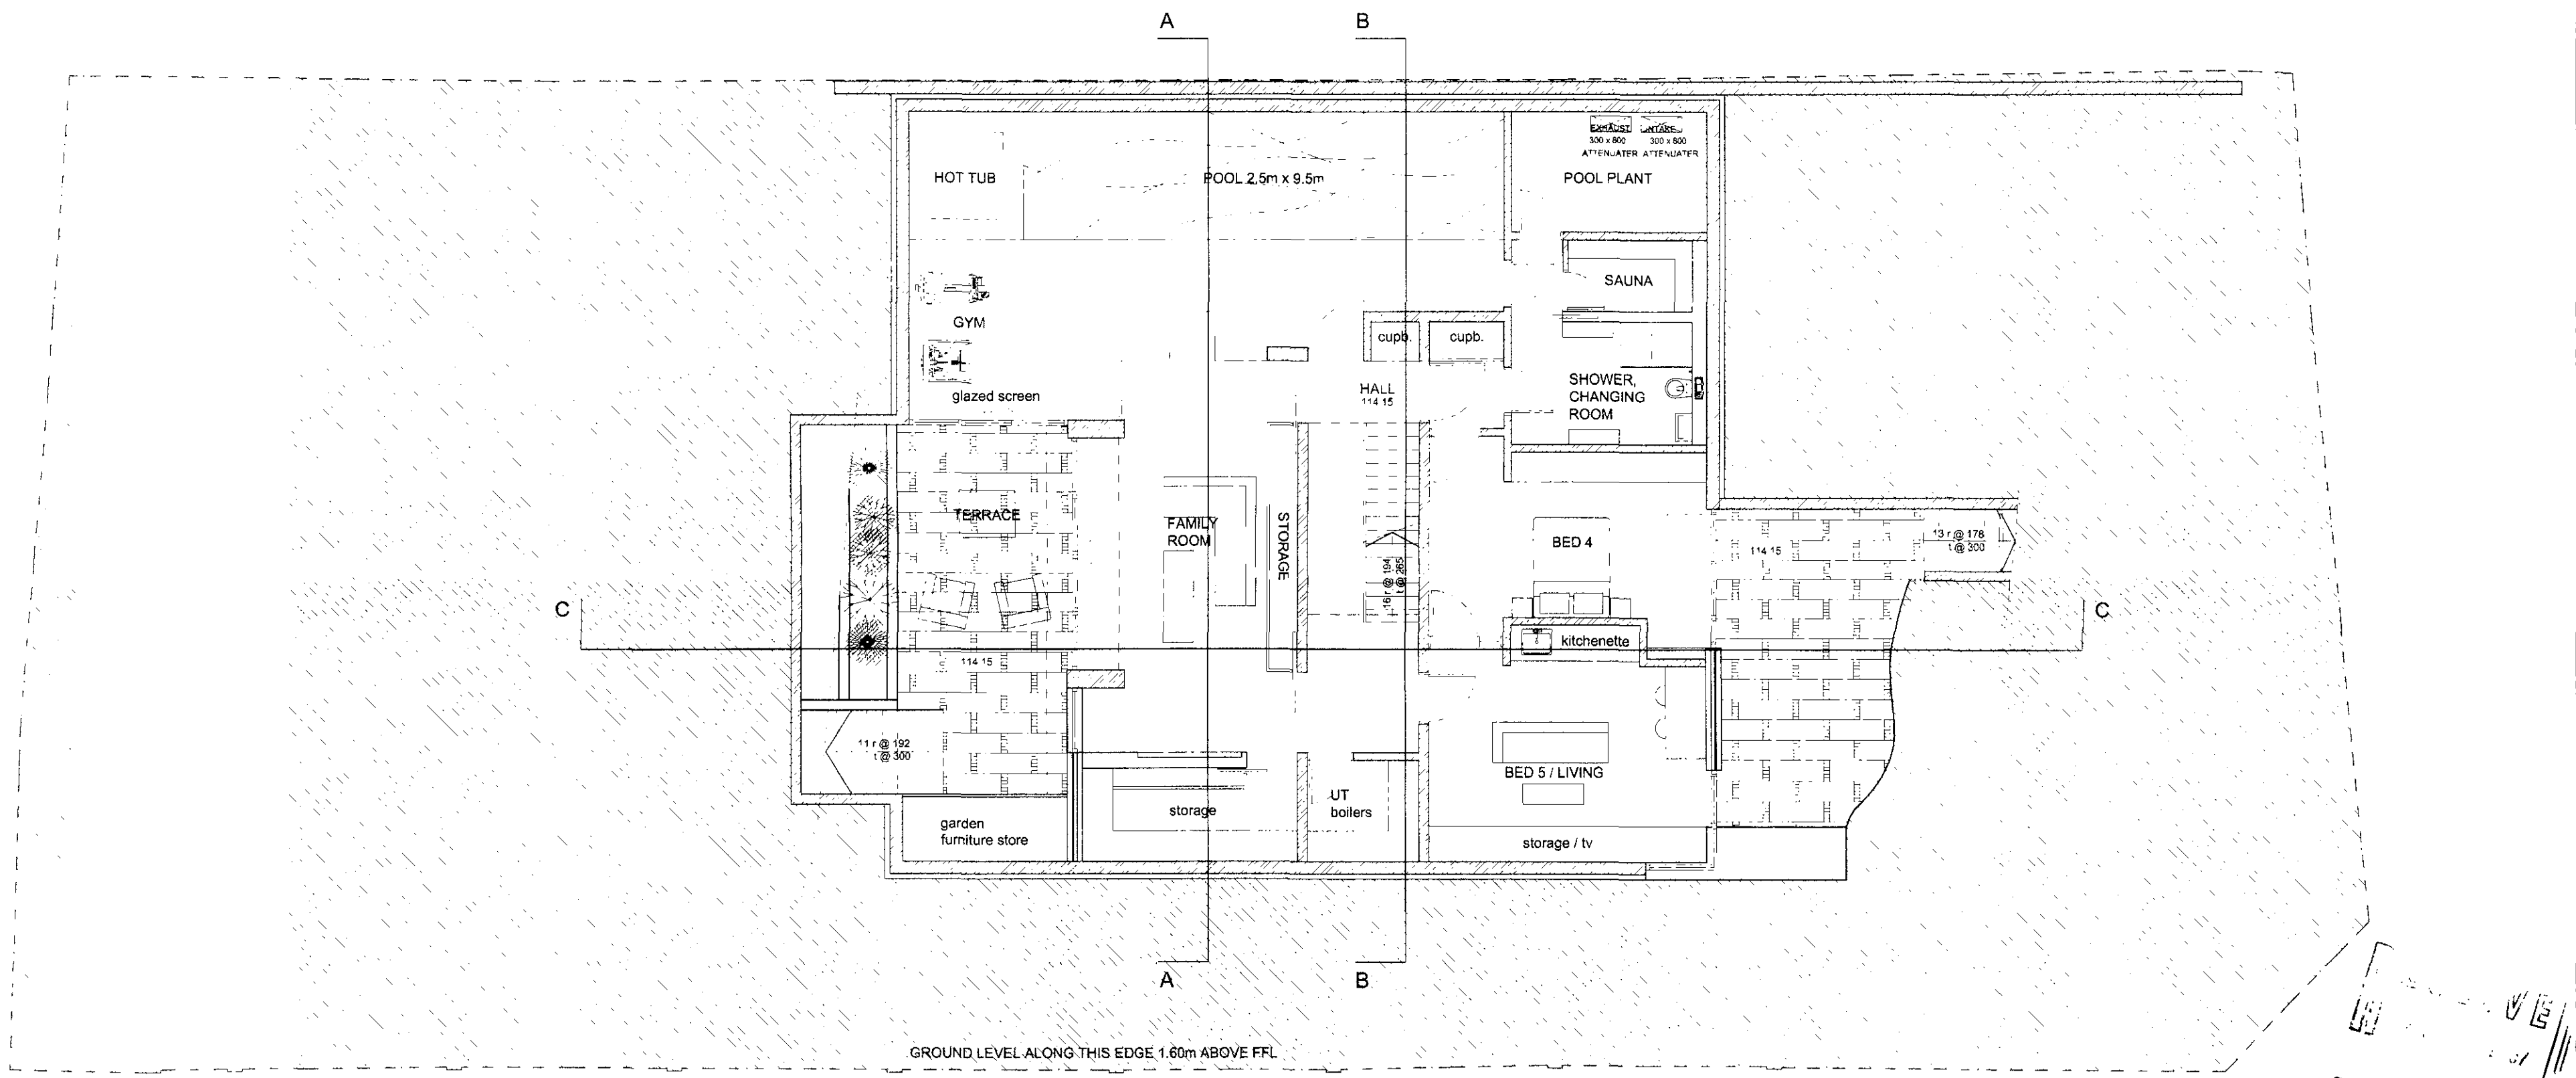

LOWER GROUND FLOOR PLAN

GENERAL NOTES:
THIS DRAWING IS COPYRIGHT OF KSR ARCHITECTS. THIS DRAWING MUST BE READ IN CONJUNCTION WITH THE DESIGNER'S RISK ASSESSMENT, SPECIFICATION AND ALL OTHER RELEVANT DOCUMENTATION AND DRAWINGS. KSR ARCHITECTS ACCEPT NO LIABILITY FOR ANY EXPENSE, LOSS OR DAMAGE OF WHATEVER NATURE AND HOWEVER ARISING FROM ANY VARIATION MADE TO THIS DRAWING OR IN THE EXECUTION OF THE WORK TO WHICH IT RELATES. KSR ARCHITECTS HAS NOT BEEN REFERRED TO THEM AND THEIR APPROVAL OBTAINED.
DO NOT SCALE FROM THIS DRAWING OR THE COMPUTER DIGITAL DATA. ONLY FIGURED DIMENSIONS ARE TO BE USED. IF IN DOUBT, ASK.

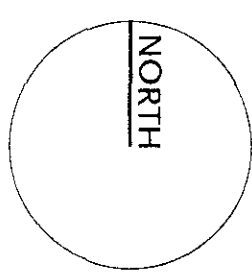

PLANNING CONSENT

REF. 2005/1055/P
FROM 3.08.2005

ksr architects
14 Creemand Street, London NW1 6ND
tel: 020 7634 5000
fax: 020 7592 5000
Email: msa@ksr.co.uk



PLANNING APPLICATION

No.	Notes	Drawn By	By	Checked	Date	Drawn By	CT	Checked	LK	Project Ref	Drawn By	Revision
1	Do not scale from this drawing. Check dimensions on site.				27.04.05		CT			16 HOLLY WALK LONDON NW3 6RA	HYK	A

16 HOLLY WALK
LONDON
NW3 6RA

FLOOR PLANS

HYK • HYK - P101