



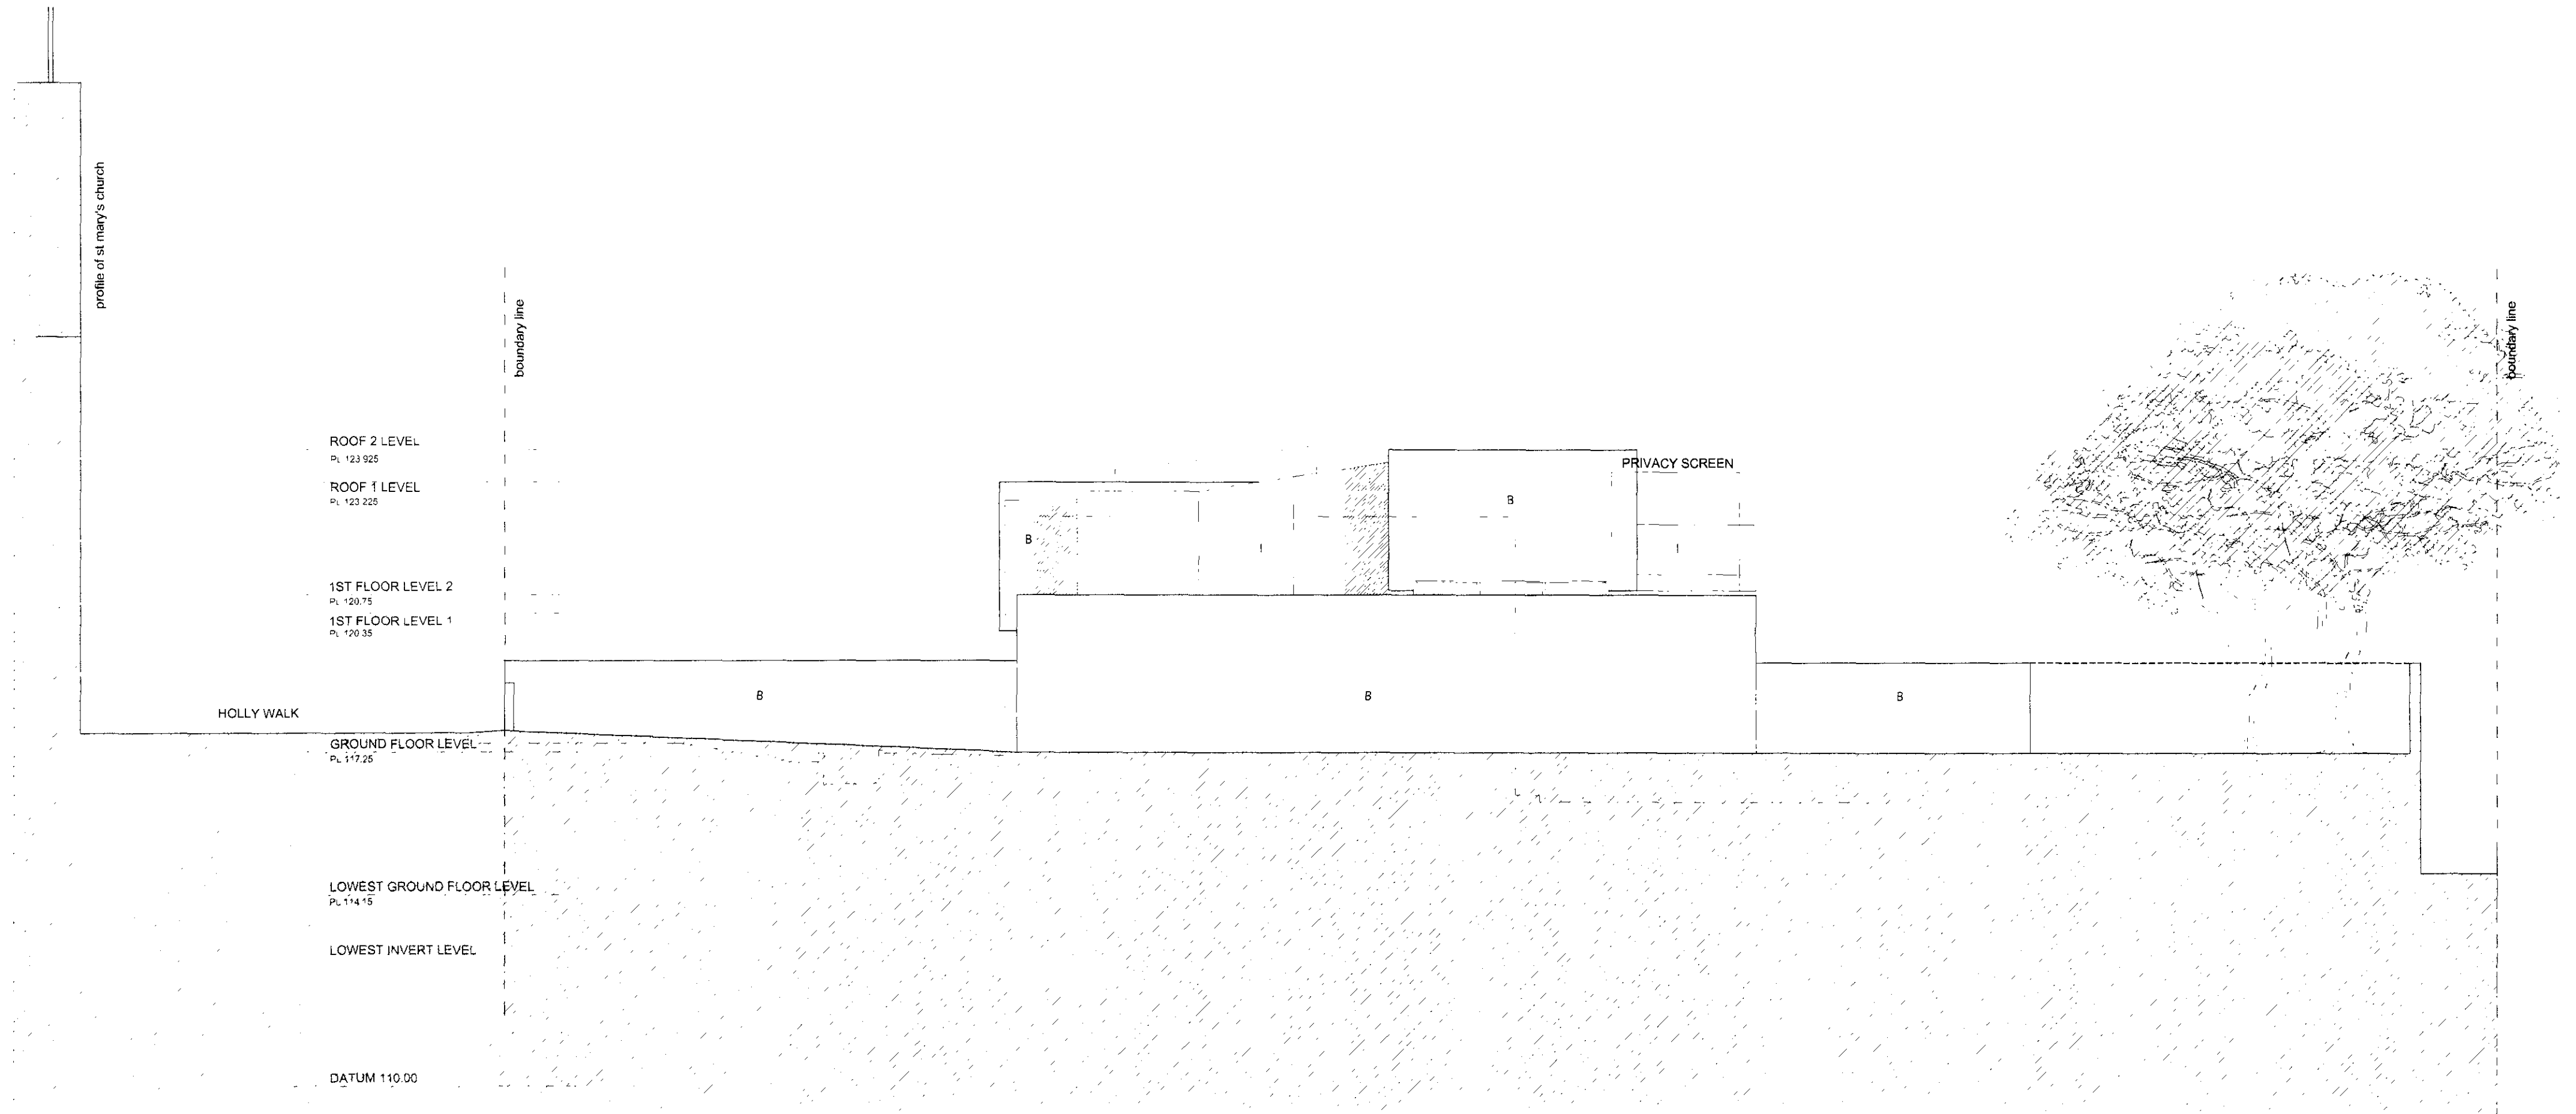

NORTH ELEVATION

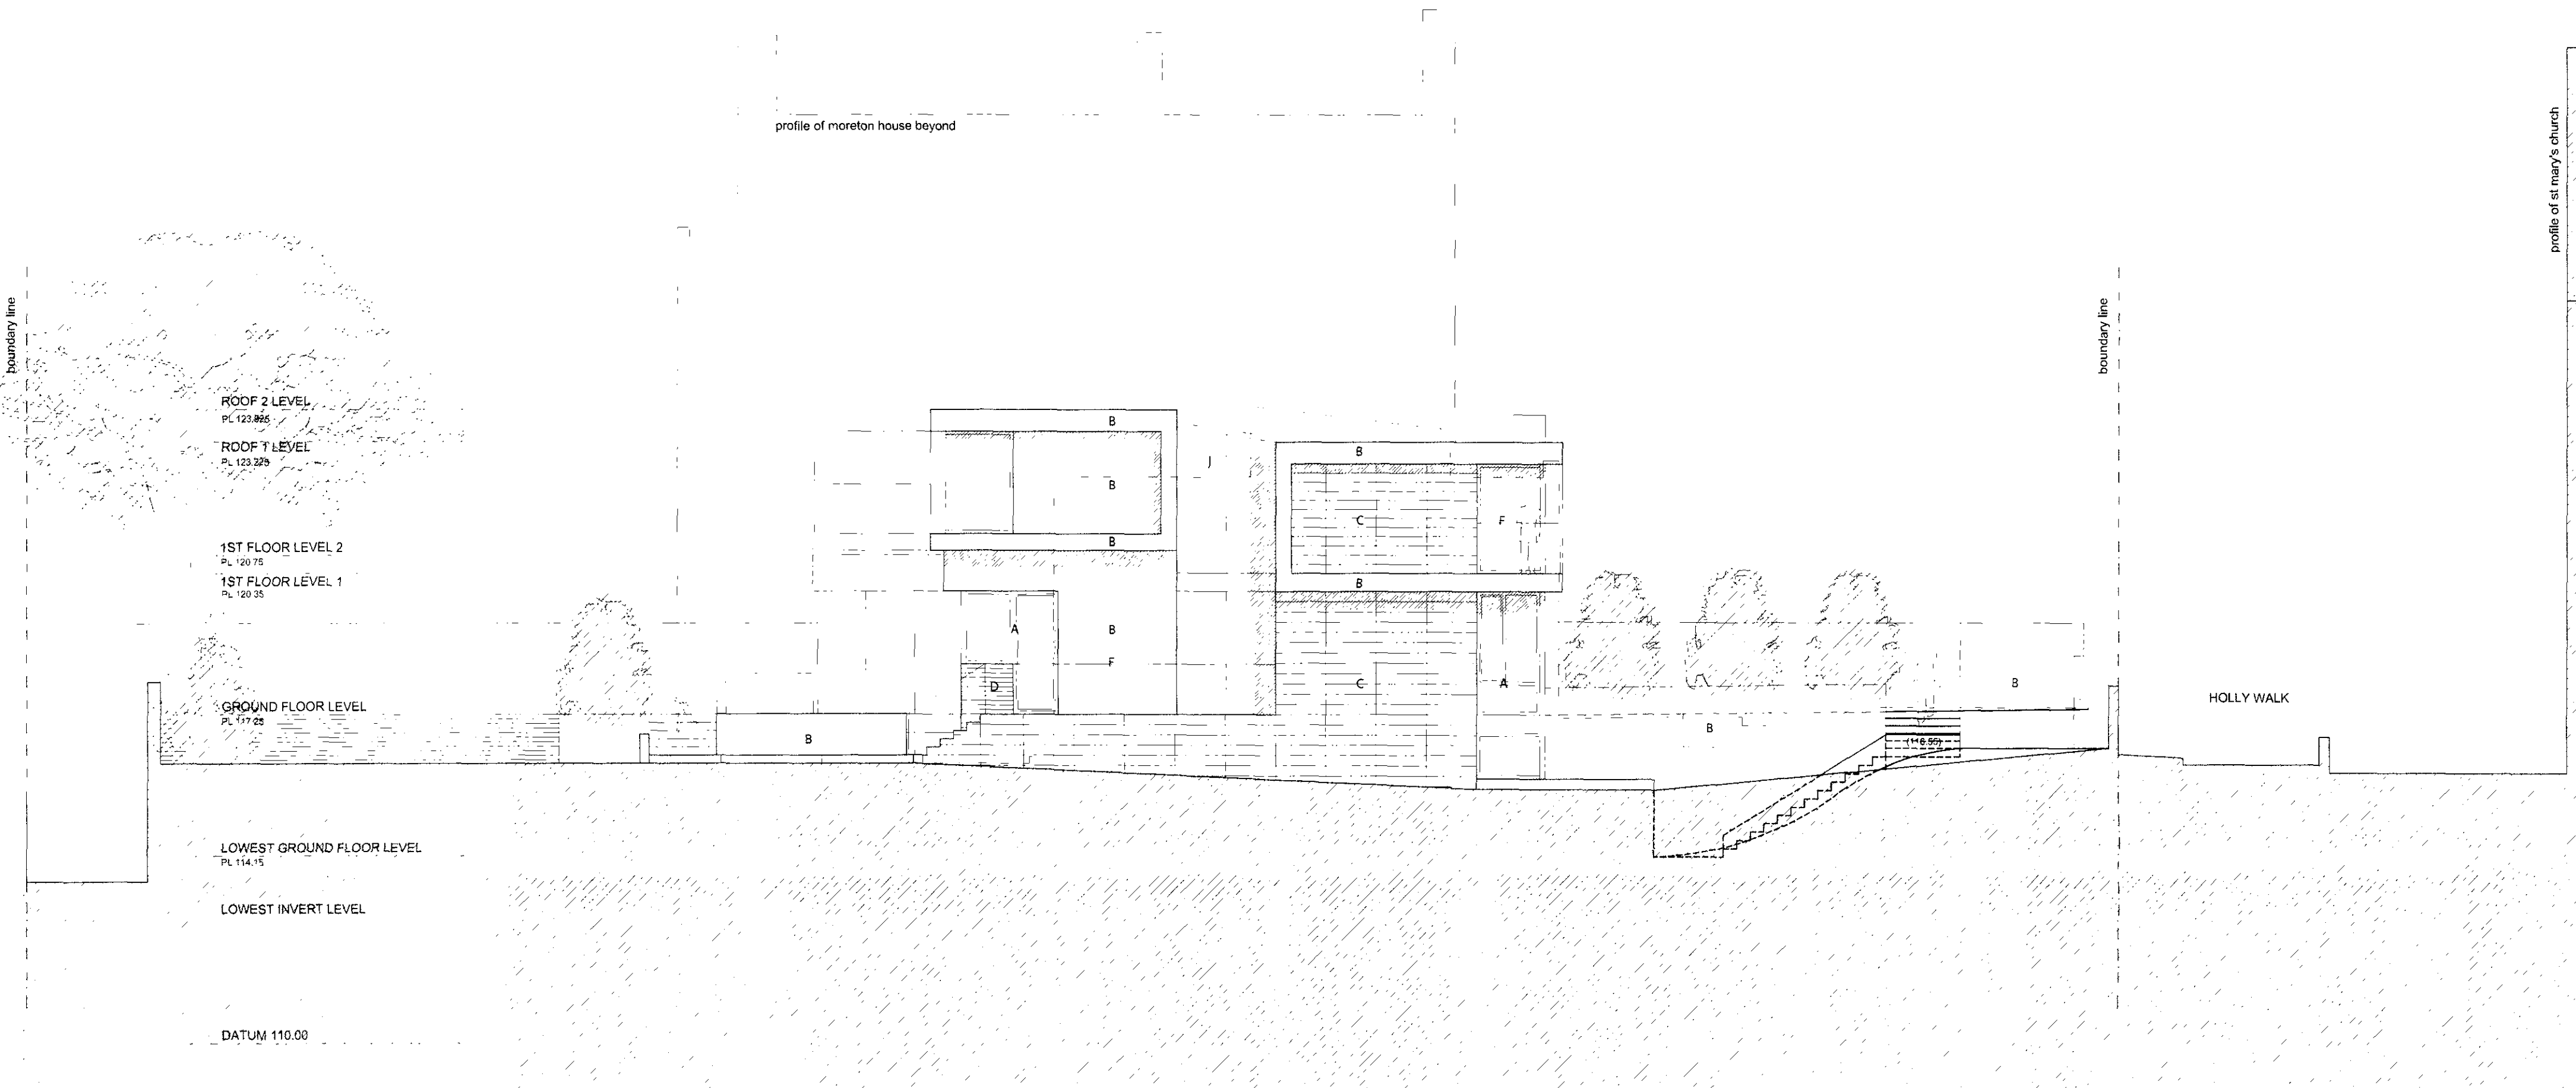

SOUTH ELEVATION

GENERAL NOTES:
THIS DRAWING IS COPYRIGHT © KSR ARCHITECTS. THIS DRAWING MUST BE READ IN CONJUNCTION WITH THE DESIGNER'S RISK ASSESSMENT, SPECIFICATION AND ALL OTHER RELEVANT DOCUMENTATION AND DRAWINGS. KSR ARCHITECTS ACCEPTS NO LIABILITY FOR ANY EXPENSE, LOSS OR DAMAGE OF WHATSOEVER NATURE AND HOWEVER ARISING FROM ANY VARIATION MADE TO THIS DRAWING OR IN THE EXECUTION OF THE WORK TO WHICH IT RELATES WHICH HAS NOT BEEN REFERRED TO THEM AND THEIR APPROVAL OBTAINED. DO NOT SCALE FROM THIS DRAWING OR THE COMPUTER DIGITAL DATA. ONLY FIGURED DIMENSIONS ARE TO BE USED IF IN DOUBT ASK.

MATERIALS	
A - PAINTED METAL FRAME WINDOWS	
B - RENDER	
C - RECONSTITUTED STONE / MASONRY	
D - TIMBER CLADDING	
E - STONE CLADDING	
F - GLASS BALUSTRADE	
G - TIMBER ENTRANCE DOOR	
H - TIMBER DECKING	
I - FROSTED GLASS	
J - GLASS ROOFLIGHT	

PLANNING CONSENT	
REF: 2005/1055/P	
FROM 3.08.2005	

Project
16 HOLLY WALK
LONDON
NW3 6RA

ksr architects
14 Greenland Street, London NW1 0ND
tel: 020 7693 9900
fax: 020 7693 9999
Email: mail@ksra.co.uk



PLANNING APPLICATION	
----------------------	--

Rev	Notes	Drawn By	Checked	Date	Drawn By	Checked	LK
	Do not scale from this drawing. Check in dimensions on site.	CT		17.06.05	CT		
Scale: 1:100 @ A1 / 1:200 @ A3 / 1:300 @ A4							

Project Ref
HYK

Drawing No
HYK - P301

Revision
A