


NOTE:

ALL PARTITIONS SHOWN
TO BE REMOVED ASSUMED
TO BE NON L/B (TO
BE CONFIRMED ON SITE)

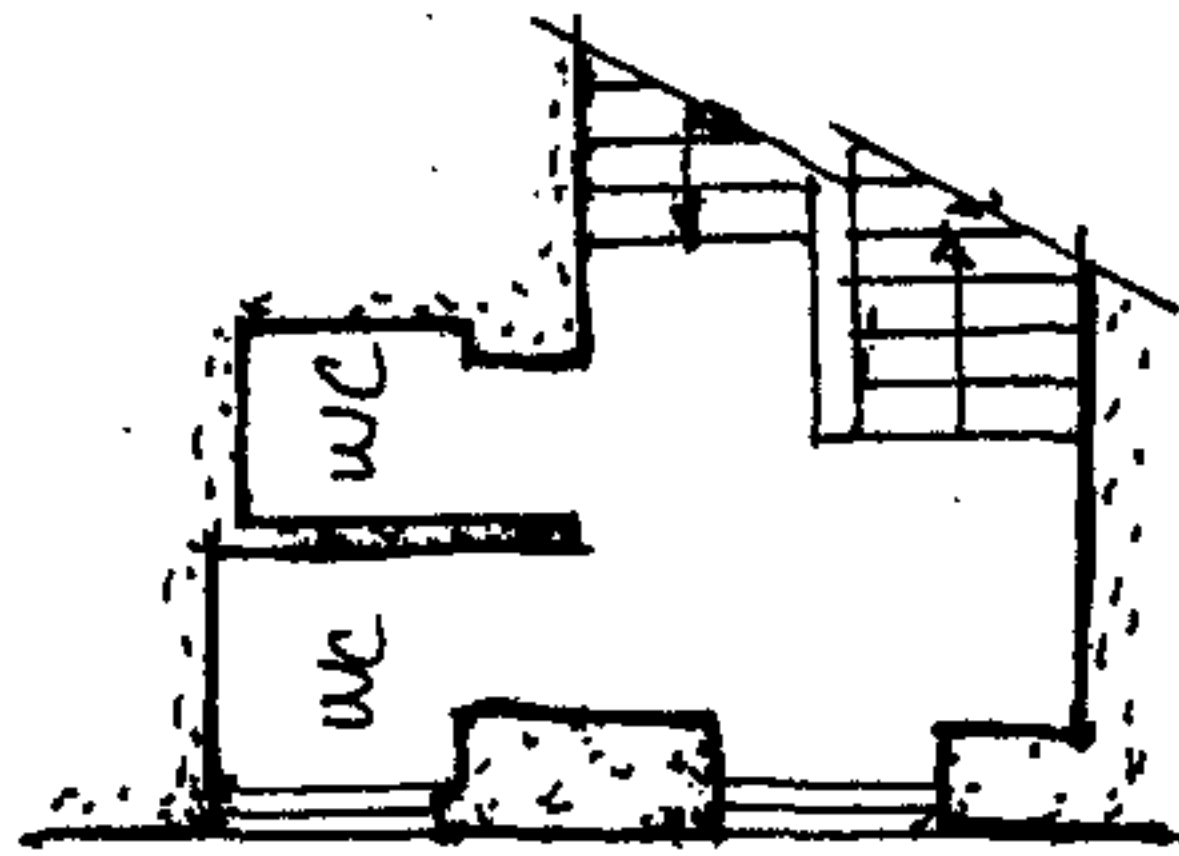

HALF LANDING AREA
BETWEEN 2nd & 3rd FLOOR


EXST. STEEL BOX
FRAMES @ EACH
LEVEL

NEW 2 No. 90x90
POSTS WITHIN EXST.
SUB WALL & ON
NEW M.C. ALBASTONES
ON EXSTG. BRICE
WALL (T.B.C.)

75x10 M.S. PLATE
BRACING PLATE

EX 406x160x46
COLUMN (EITHER
END)

EXISTING
200x200x16
ANGLE

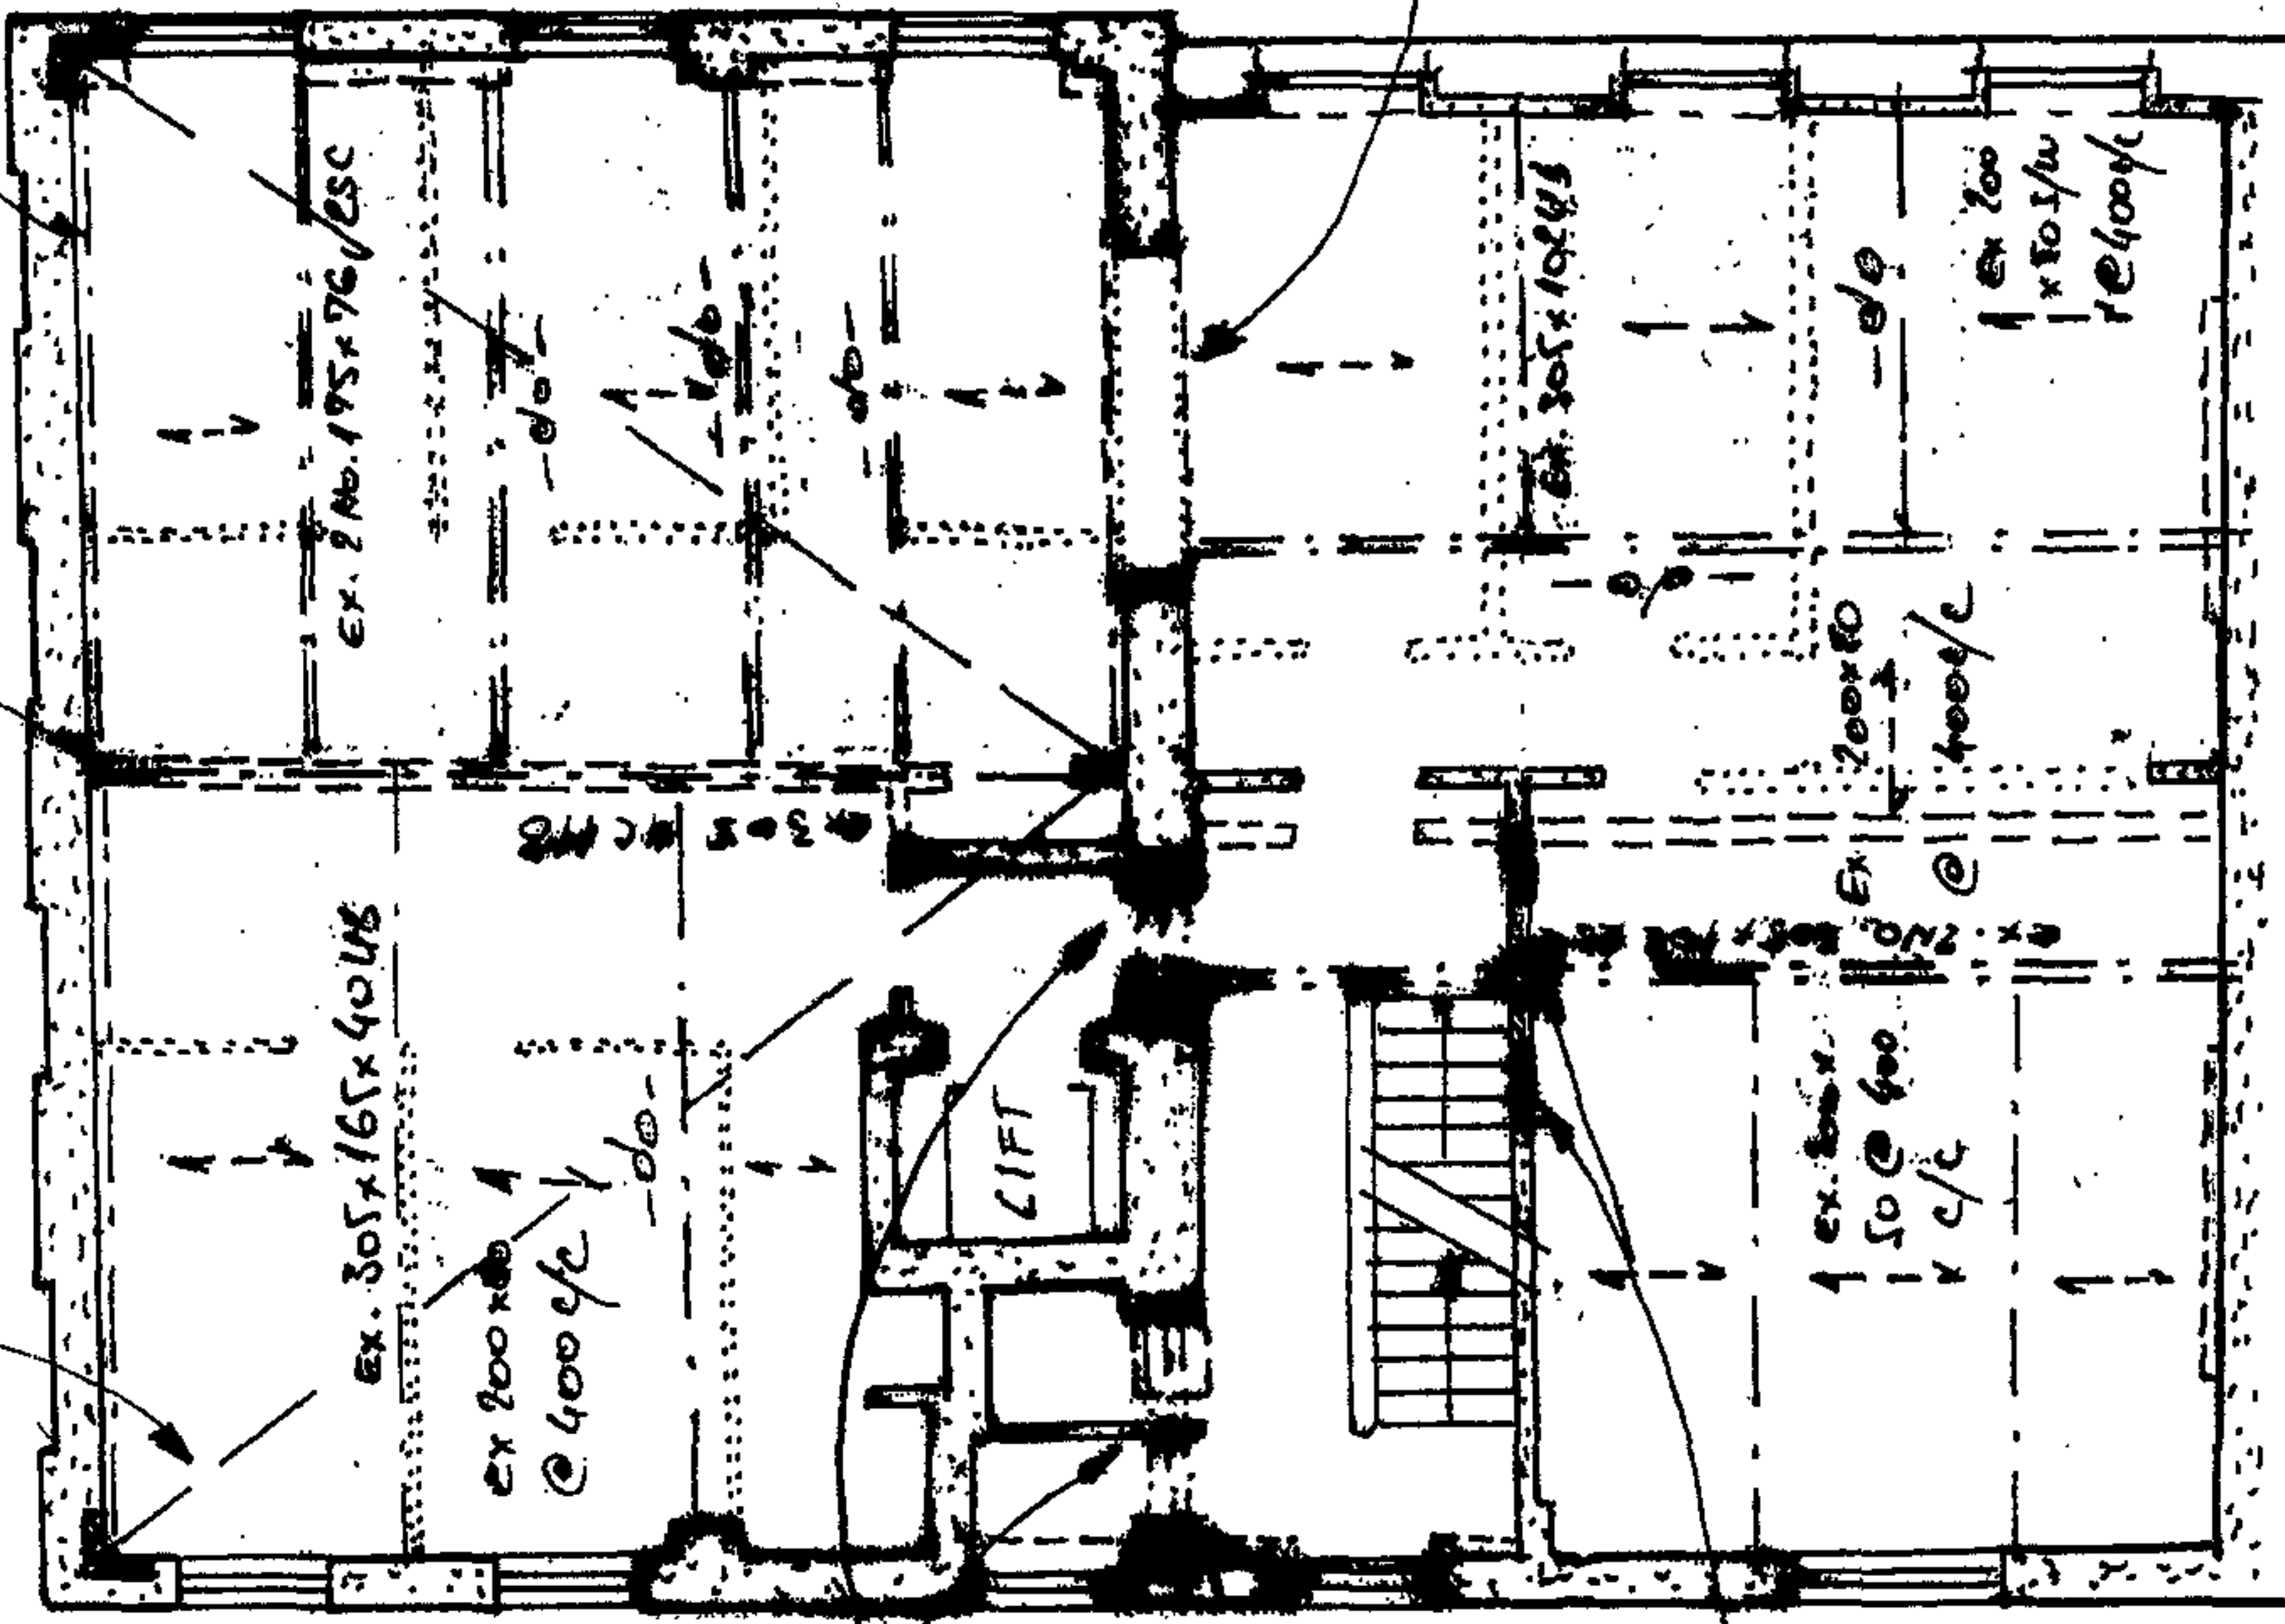

EXISTG. CHIMNEY
BLEAST TO BE
REMOVED & ADJACENT
BRICKWORK TO BE MADE
GOOD

NOTE

EXISTG. FLOOR STRUCTURE
SHOWN ACCORDING TO
THE LATEST BUILDING
CONTROL RECORDS
(REF. IN 1986)

This drawing is to be read in conjunction with all
relevant architects, engineers and specialists
drawings and specifications.
Do not scale from this drawing.


rev	date	by	chk	description
1	20.01.09	MA		ISSUED FOR PLANNING
2	20.01.09	MA		ISSUED FOR COSTING

Drawing no. **THIRD FLOOR**
PLAN PROPOSED
scale 1:100 @ A3 12.01.09 MA
drawing status **PRELIMINARY**

elliottwood

elliottwood partnership, 241 The Broadway, London SW10 1AD
consulting structural and civil engineers. www.elliottwood.co.uk
tel: (020) 8544 0038 fax: (020) 8544 0036 hq@elliottwood.co.uk

Job no. **206386** drawing no. **SK/05** revision **A**
S2-53 Russell
SQUARE WC1

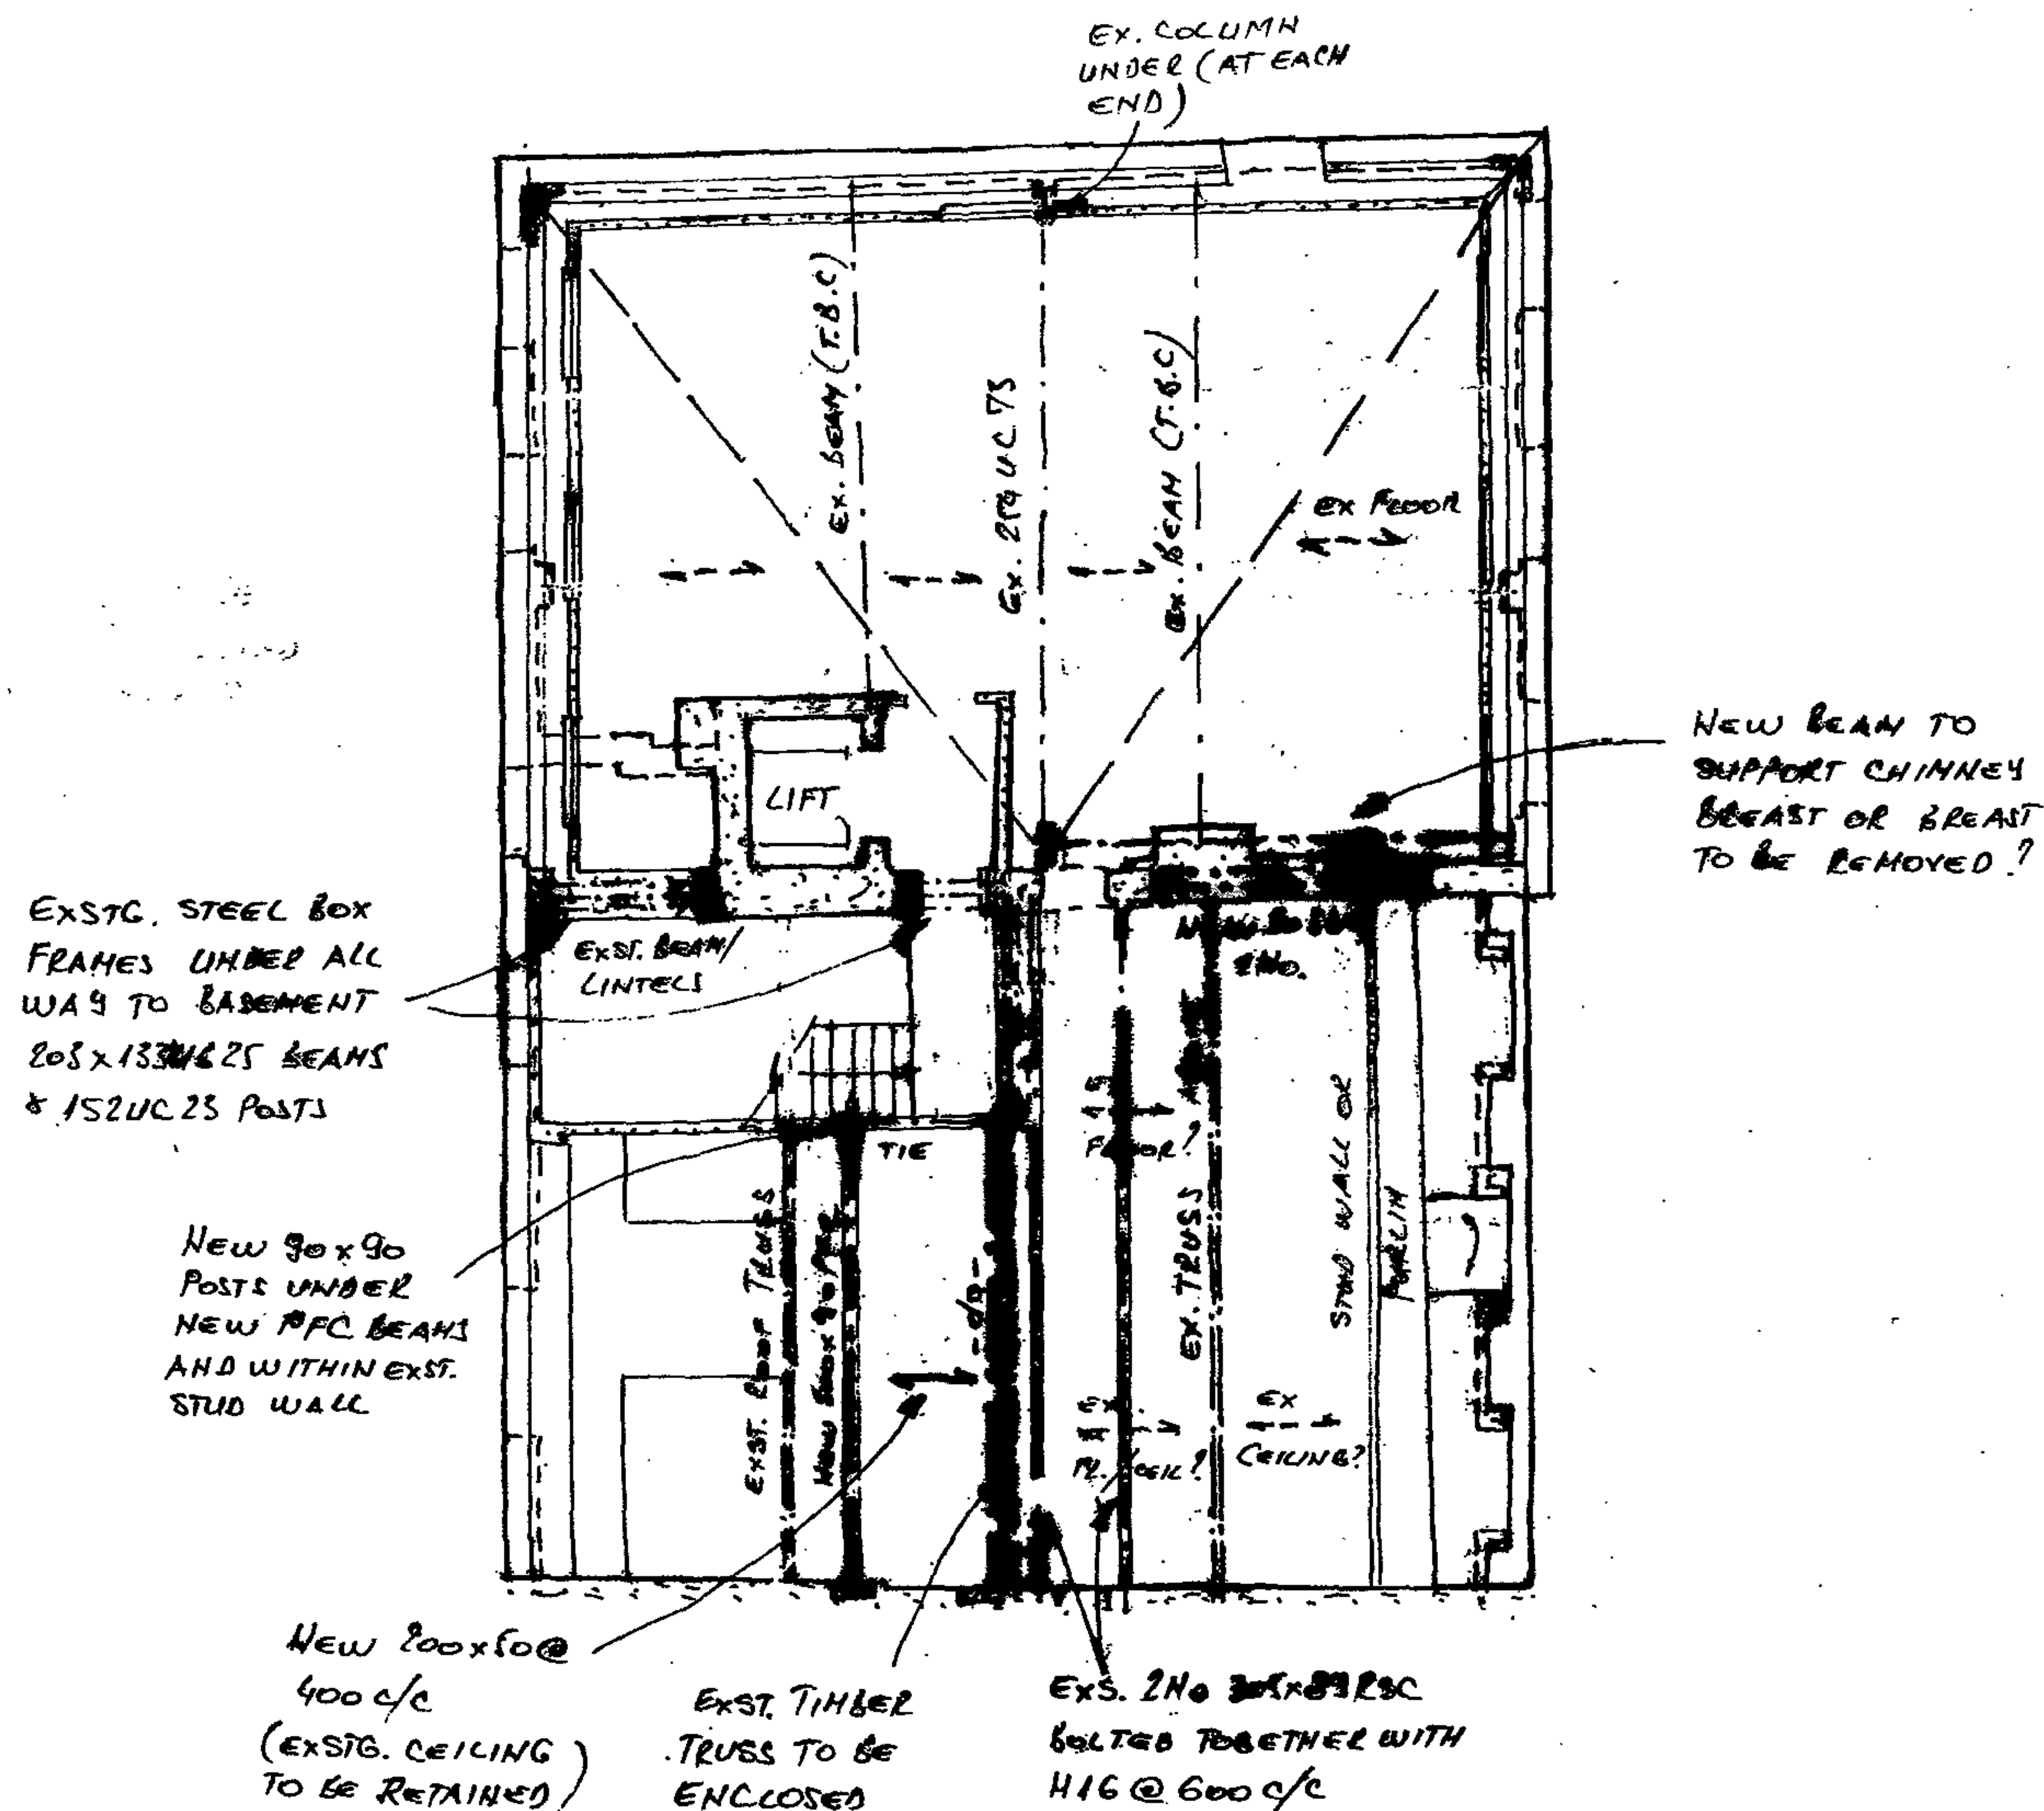

NOTE

EXSTG. FLOOR STRUCTURE SHOWN ACCORDING TO THE LATEST BUILDING CONTROL RECORDS (REF IN 1986)

This drawing is to be read in conjunction with all relevant architects, engineers and specialists drawings and specifications.
Do not scale from this drawing.

rev	date	by	chk	description
P2	20/01/07	MA		ISSUED FOR PLANNING
P1	20/01/07	MA		ISSUED FOR COSTING

drawing title
FOURTH FLOOR PLAN PROPOSED
scale 1:100 @ A3 12.01.07 MA
drawing status
PRELIMINARY



elliott wood partnership llp, 241 the broadway, london sw19 1sd
consulting structural and civil engineers. www.elliottwood.co.uk
tel: (020) 8544 0033 fax: (020) 8544 0088 info@elliottwood.co.uk

job title
52-53 RUSSELL SQUARE WC1

job no	drawing no	revision
206386	SK/06	P2

