


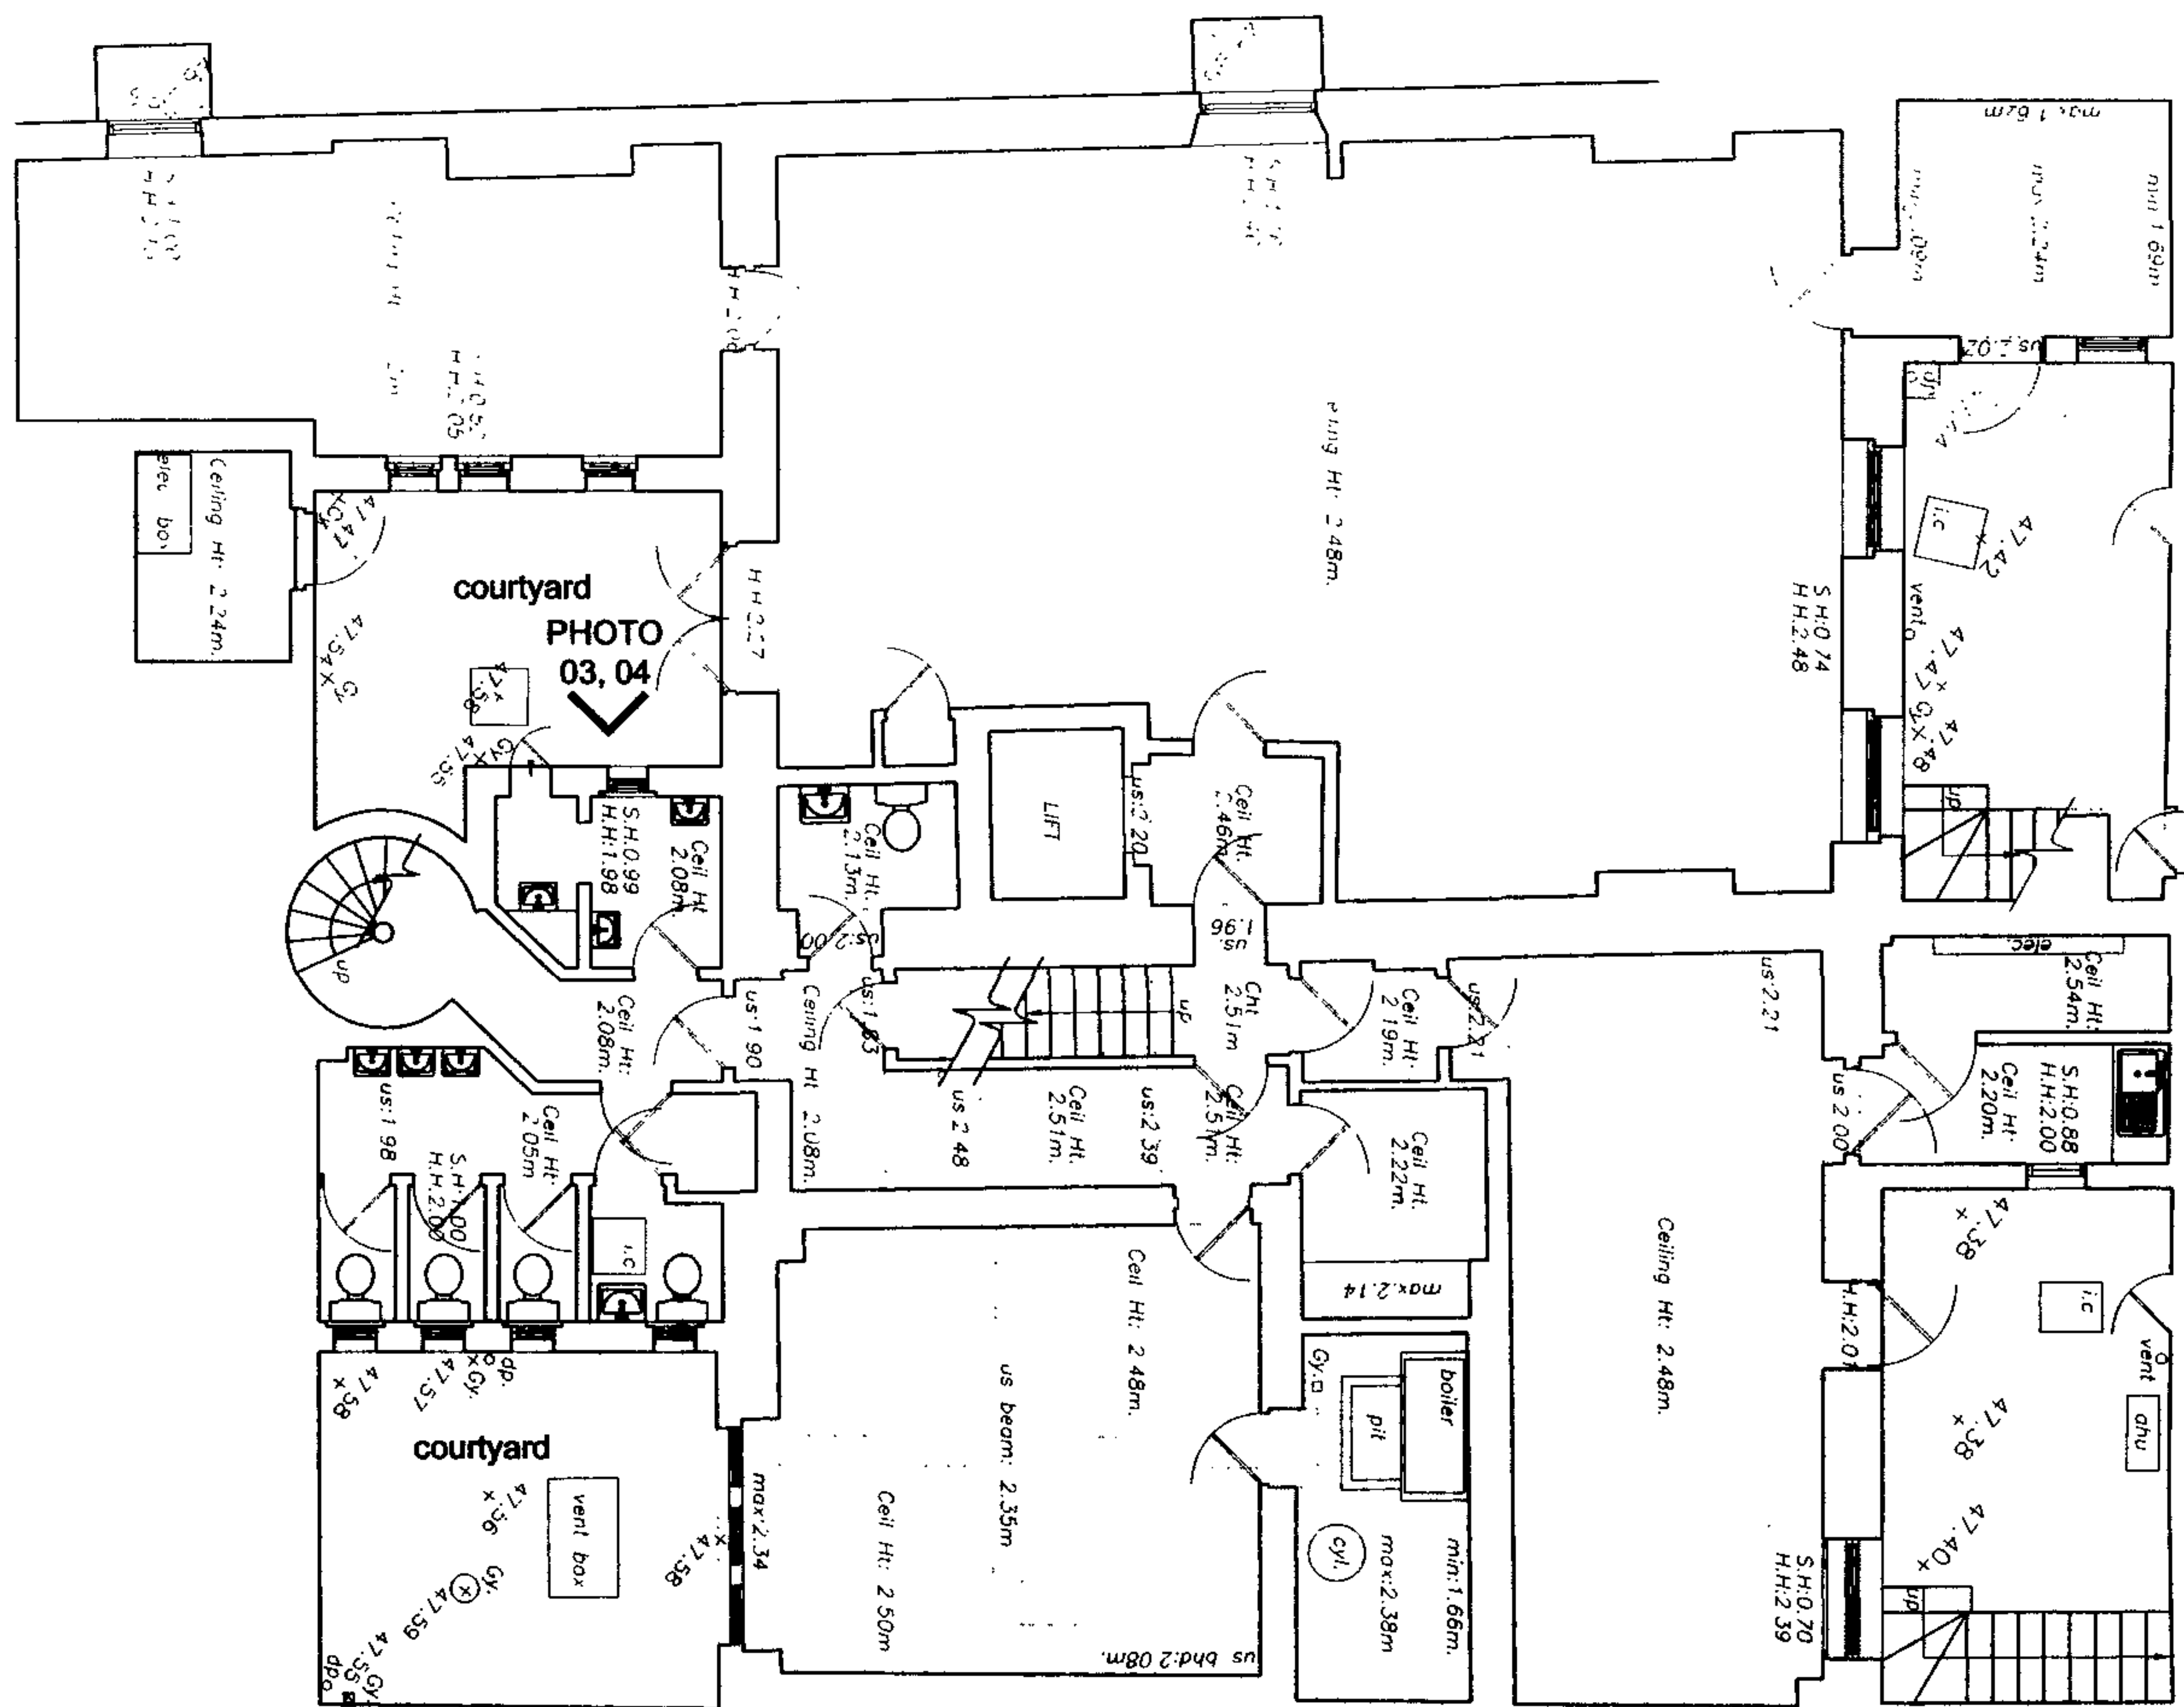

date rev revisions

key plan

notes

DMFK Architects Ltd takes no responsibility for dimensions obtained by scaling from this drawing. If no dimension is shown the recipient must ascertain the dimensions specifically from the architect or by site measurement and may not rely on the drawing. Supply of the drawing in digital form is solely for convenience and no reliance may be placed on any data in digital form. All data must be checked against hard copy. This drawing is issued for design intent only and should not be used for construction unless stated.


copyright
This drawing is the property of DMFK Architects Ltd. No disclosure or copy of it may be made without the written permission of DMFK Architects Ltd.

DMFK

DE METZ FORBES KNIGHT ARCHITECTS

address: unit 4 250 Finchley Road London NW3 5BN t 020 7436 1144 f 020 7436 0004 mail info@dmfk.co.uk

project	drawing title			
52-53 RUSSELL SQUARE LONDON, WC1	EXISTING LOWER GROUND FLOOR PLAN			
client	scale at A1	scale at A3	drawn	date
Bedford Estates	1:50	1:100	GS	23.11.06
project no.	drawing no.	revision		
1470	EX100			

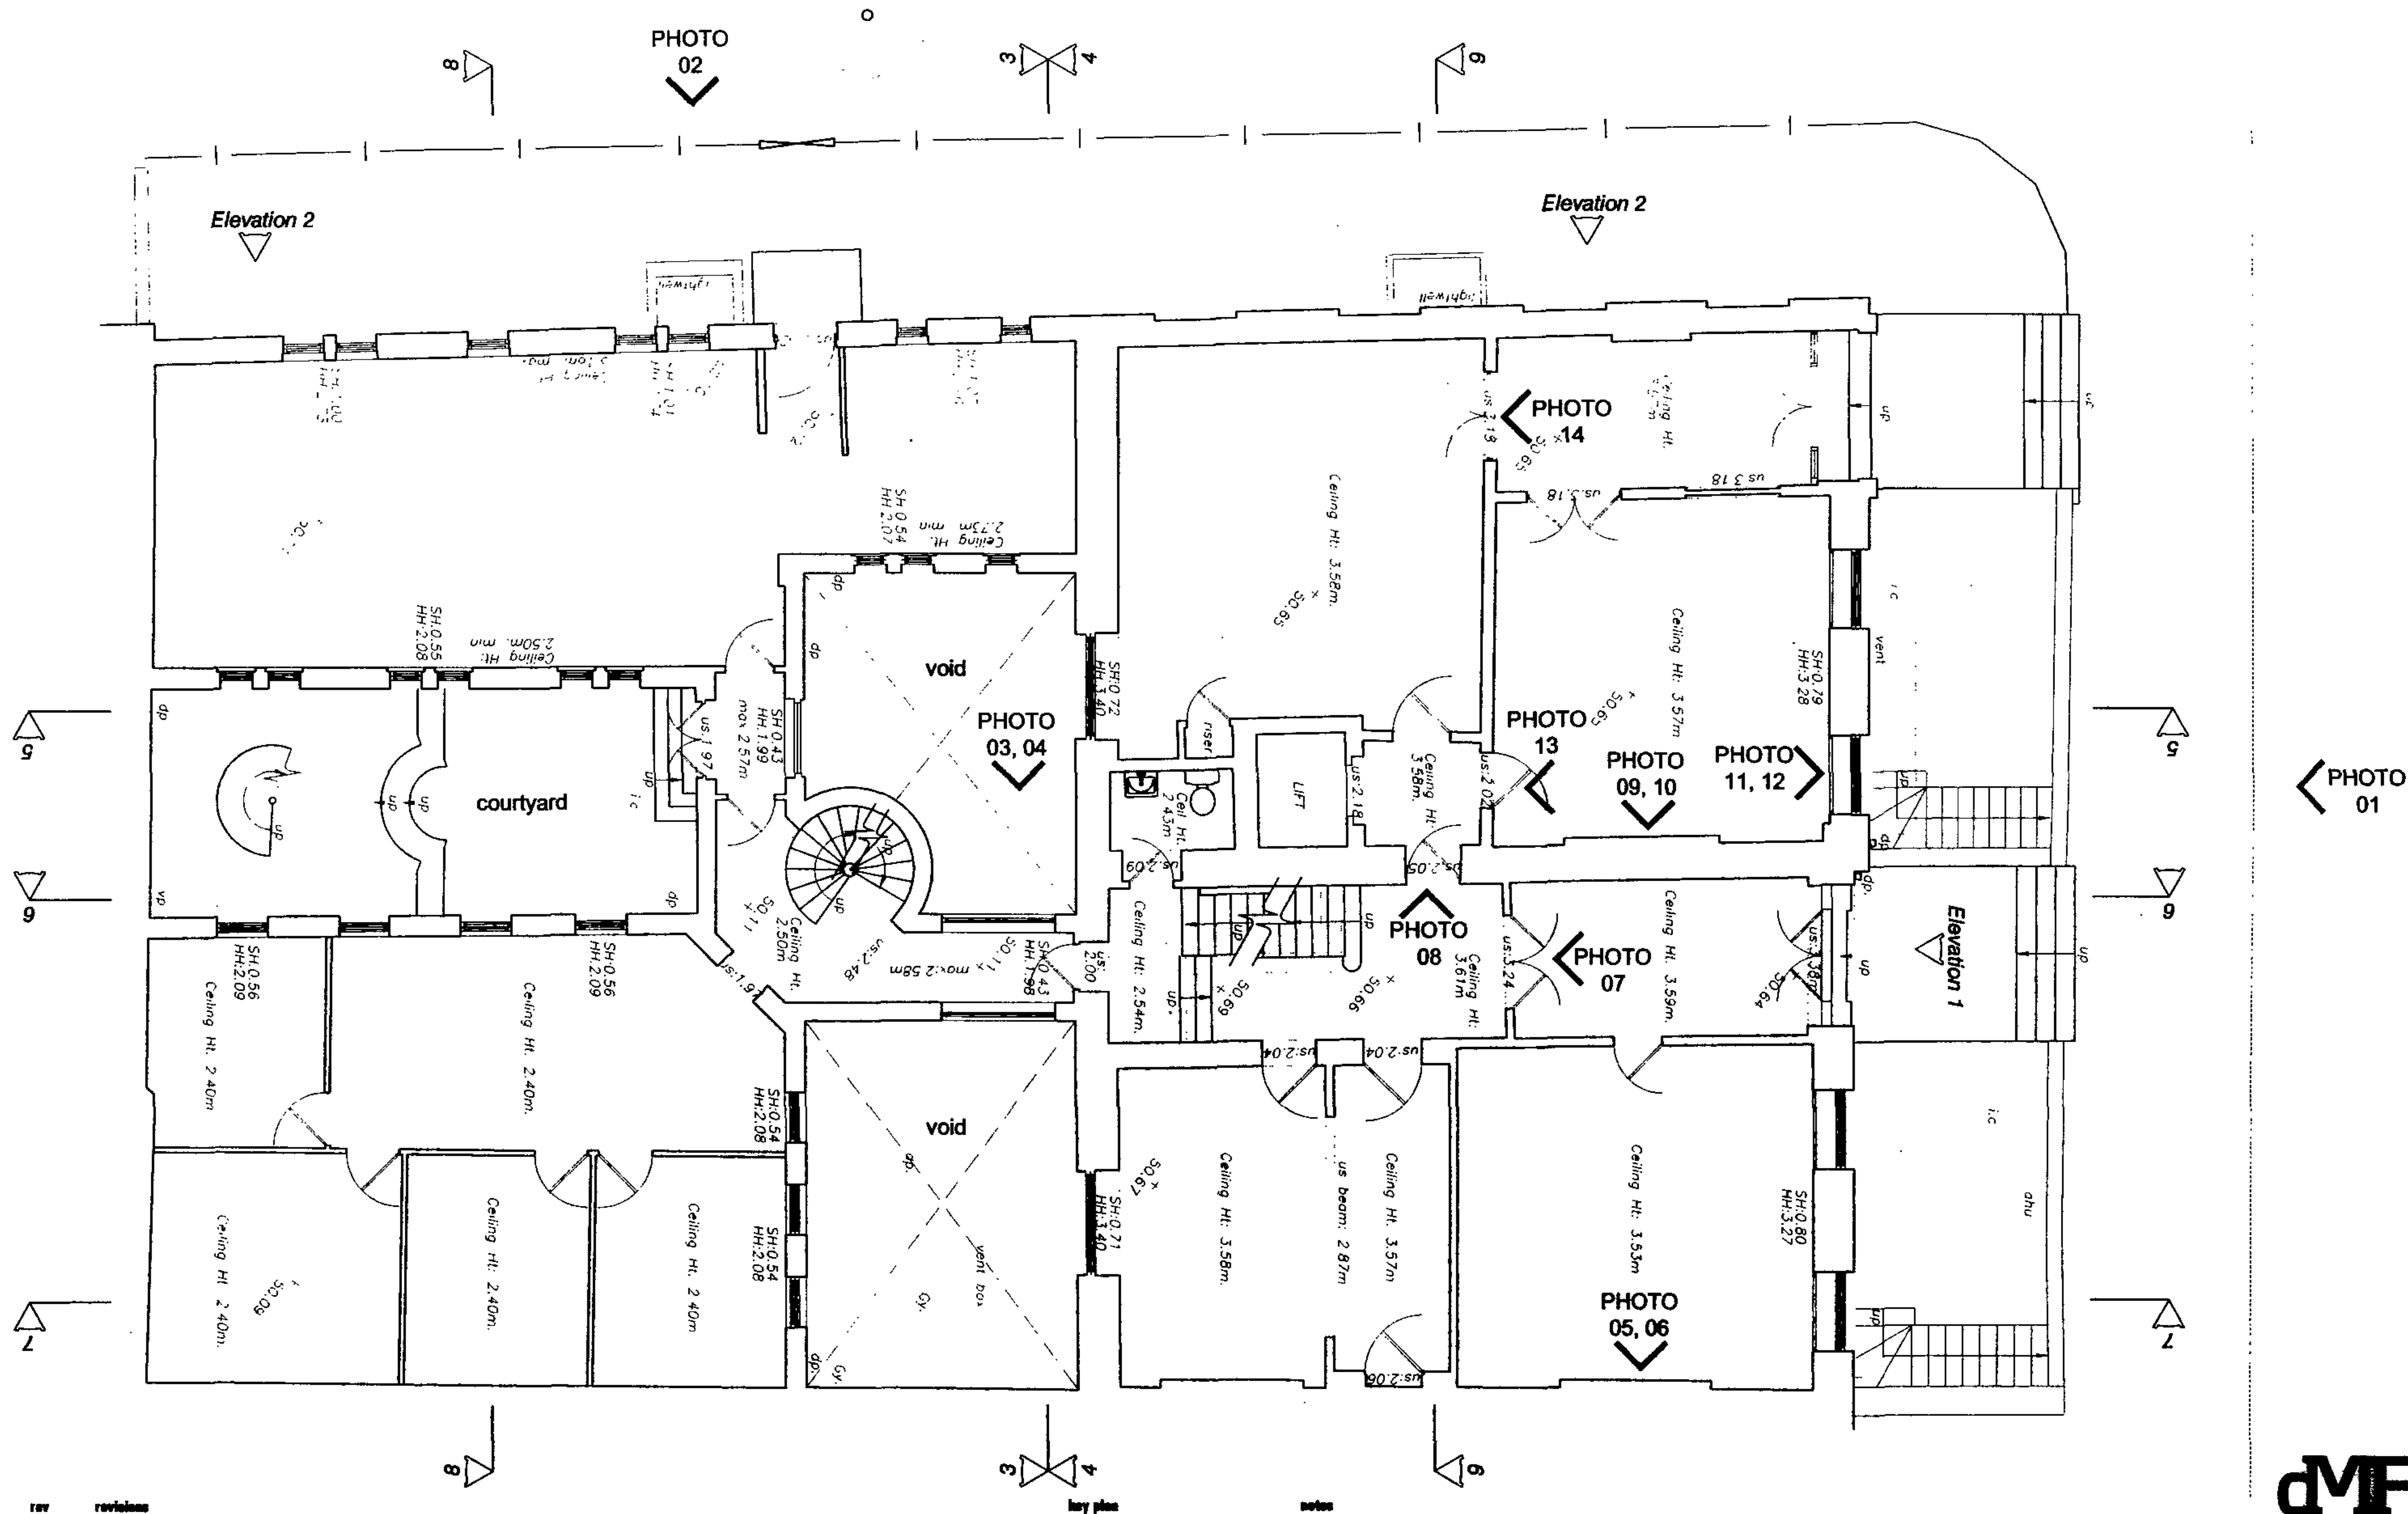

DMFK

DE METZ FORDES KNIGHT ARCHITECTS

address: unit 4 250 Finchley road london n3 3 8ah t 020 7436 1144 f 020 7436 0804 email info@dmfk.co.uk


project 52-53 RUSSELL SQUARE LONDON, WC1 drawing title EXISTING GROUND FLOOR PLAN

client Bedford Estates scale at A1 1:50 scale at A3 1:100 drawn GS date 23.11.06

project no. 1479 drawing no. EX110 revision

DMFK Architects Ltd take no responsibility for dimensions obtained by scaling from this drawing. If no dimension is shown the recipient must ascertain the dimension specifically from the architect or by site measurement and may not rely on the drawing. Supply of the drawing in digital form is solely for convenience and no reference may be placed on any data in digital form. All data must be checked against hard copy. This drawing is issued for design intent only and should not be used for construction unless stated.

copyright This drawing is the property of DMFK Architects Ltd. No disclosure or copy of it may be made without the written permission of DMFK Architects Ltd.

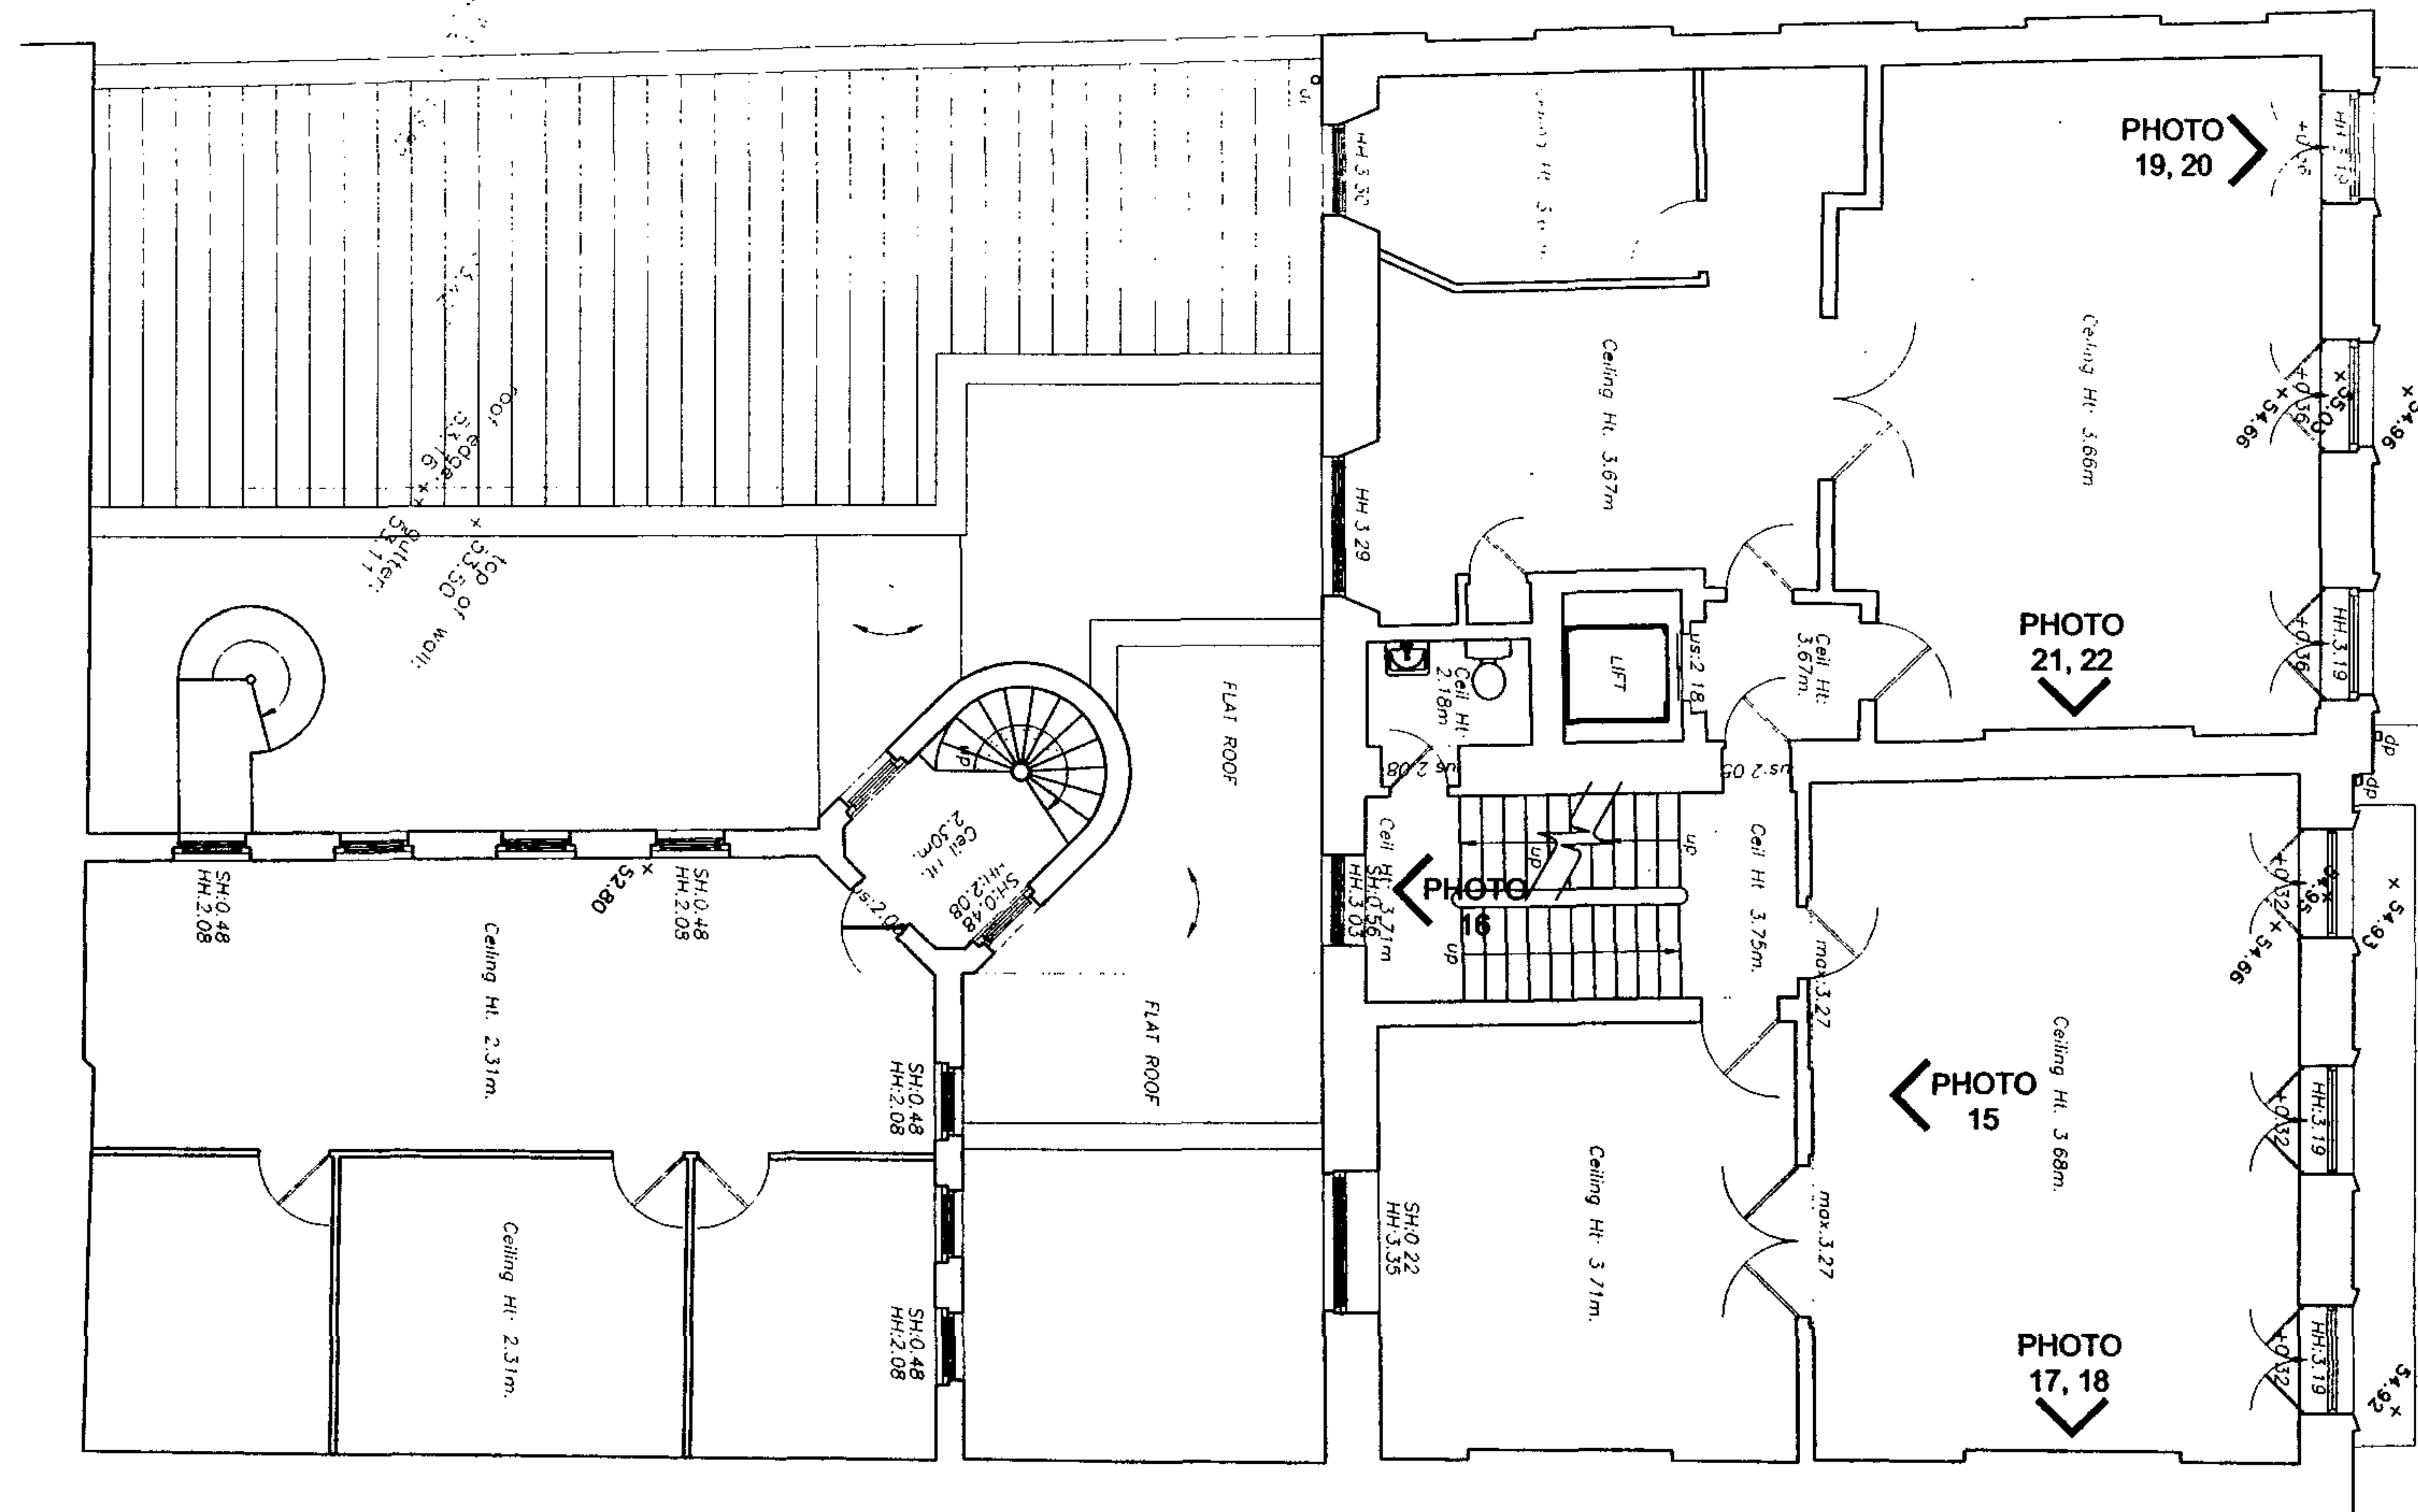

date rev revisions

key plan

notes

DMFK Architects Ltd take no responsibility for dimensions obtained by reading from this drawing. If no dimension is shown the recipient must ascertain the dimension specifically from the architect or by site measurement and may not rely on the drawing. Supply of the drawing in digital form is solely for convenience and no reliance may be placed on any data in digital form. All data must be checked against hard copy. This drawing is issued for design intent only and should not be used for construction unless stated.

copyright
This drawing is the property of DMFK Architects Ltd. No disclosure or copy of it may be made without the written permission of DMFK Architects Ltd.

DMFK

DE METZ FORBES KNIGHT ARCHITECTS

address unit 4 250 Finchley road london n3 3 8da t 020 7436 1144 f 020 7436 0884 email info@dmfk.co.uk

project drawing title


52-53 RUSSELL SQUARE
LONDON, WC1 EXISTING
FIRST FLOOR PLAN

client scale at A1 scale at A3 drawn date

Bedford Estates 1.50 1.100 GS 23.11.06

project no. drawing no. revision

1470 EX120

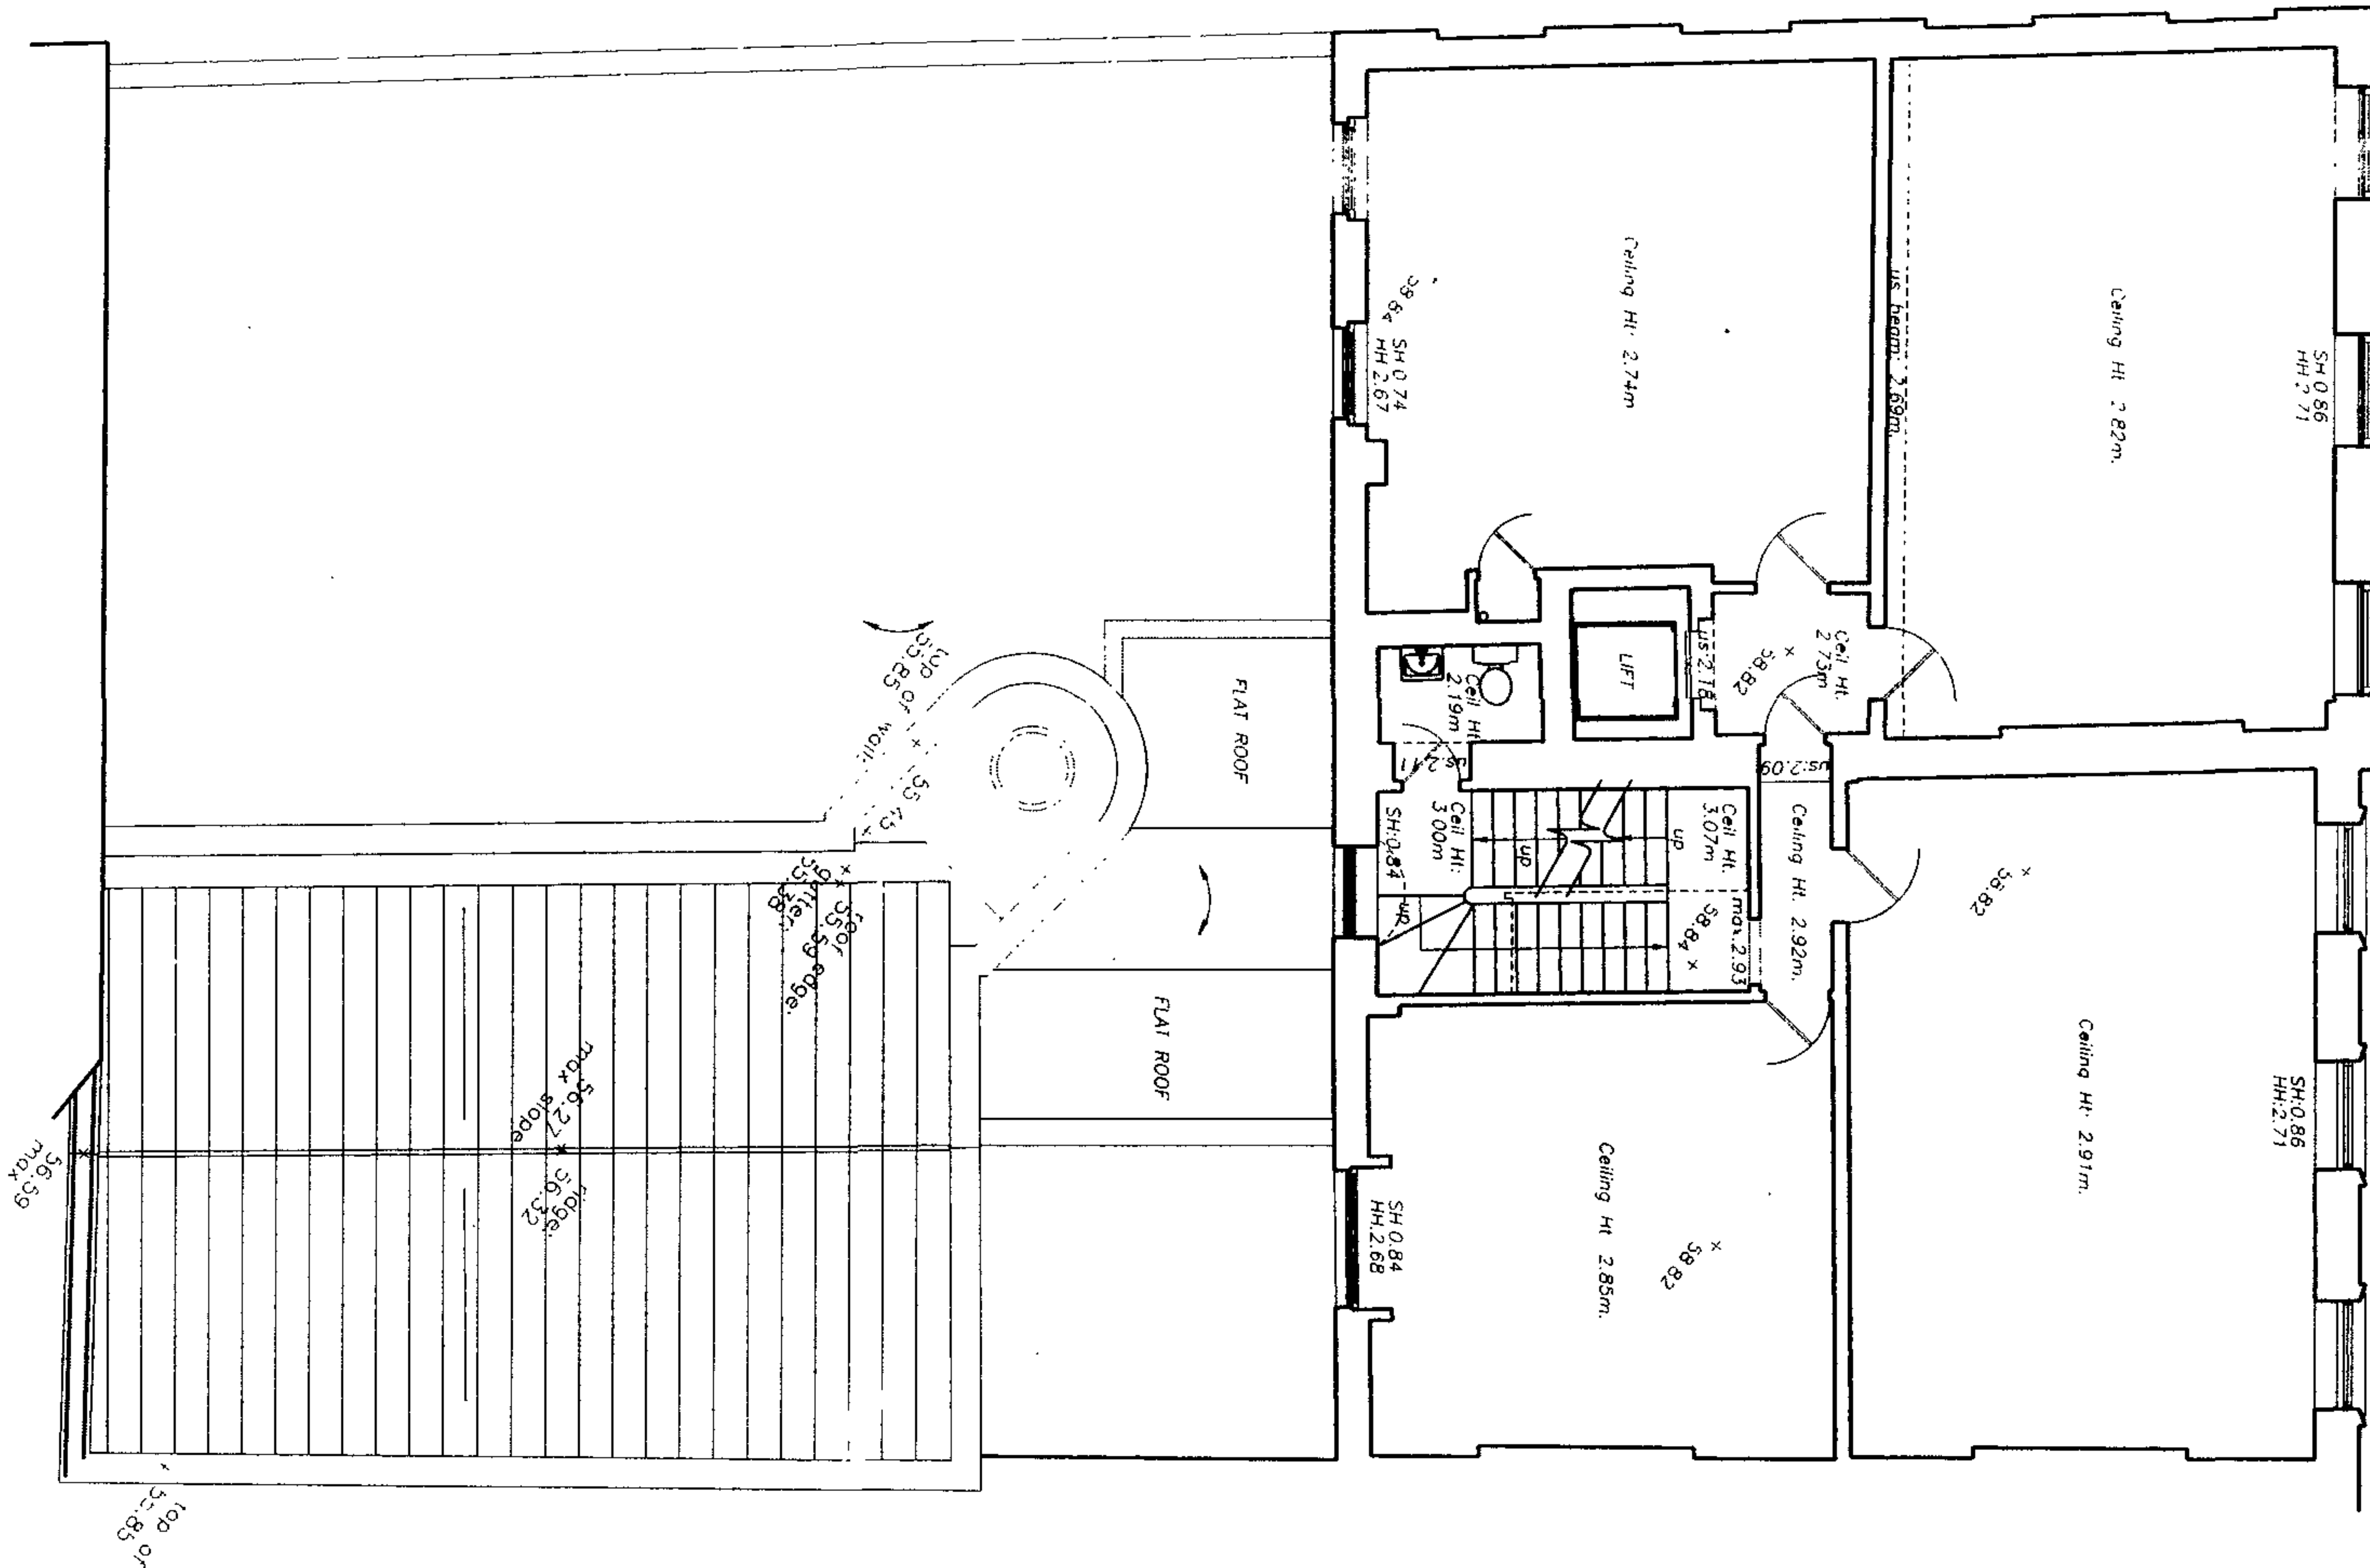

date rev revisions

key plan

notes

DMFK Architects Ltd take no responsibility for dimensions obtained by scaling from this drawing. If no dimension is shown the recipient must ascertain the dimension specifically from the architect or by site measurement and may not rely on the drawing. Supply of the drawing in digital form is solely for convenience and no reliance may be placed on any data in digital form. All data must be checked against hard copy. This drawing is issued for design intent only and should not be used for construction unless stated.



copyright
This drawing is the property of DMFK Architects Ltd. No disclosure or copy of it may be made without the written permission of DMFK Architects Ltd.

DMFK

DE METZ FORBES KNIGHT ARCHITECTS

address unit 4 250 Finchley road london n3 6bn t 020 7436 1144 f 020 7436 0004 email info@dmfk.co.uk

project	drawing title			
52-53 RUSSELL SQUARE LONDON, WC1	EXISTING SECOND FLOOR PLAN			
client	scale at A1	scale at A3	drawn	date
Bedford Estates	1:50 project no.	1:100 drawing no.	GS revision	23.11.06
	1470	EX130		

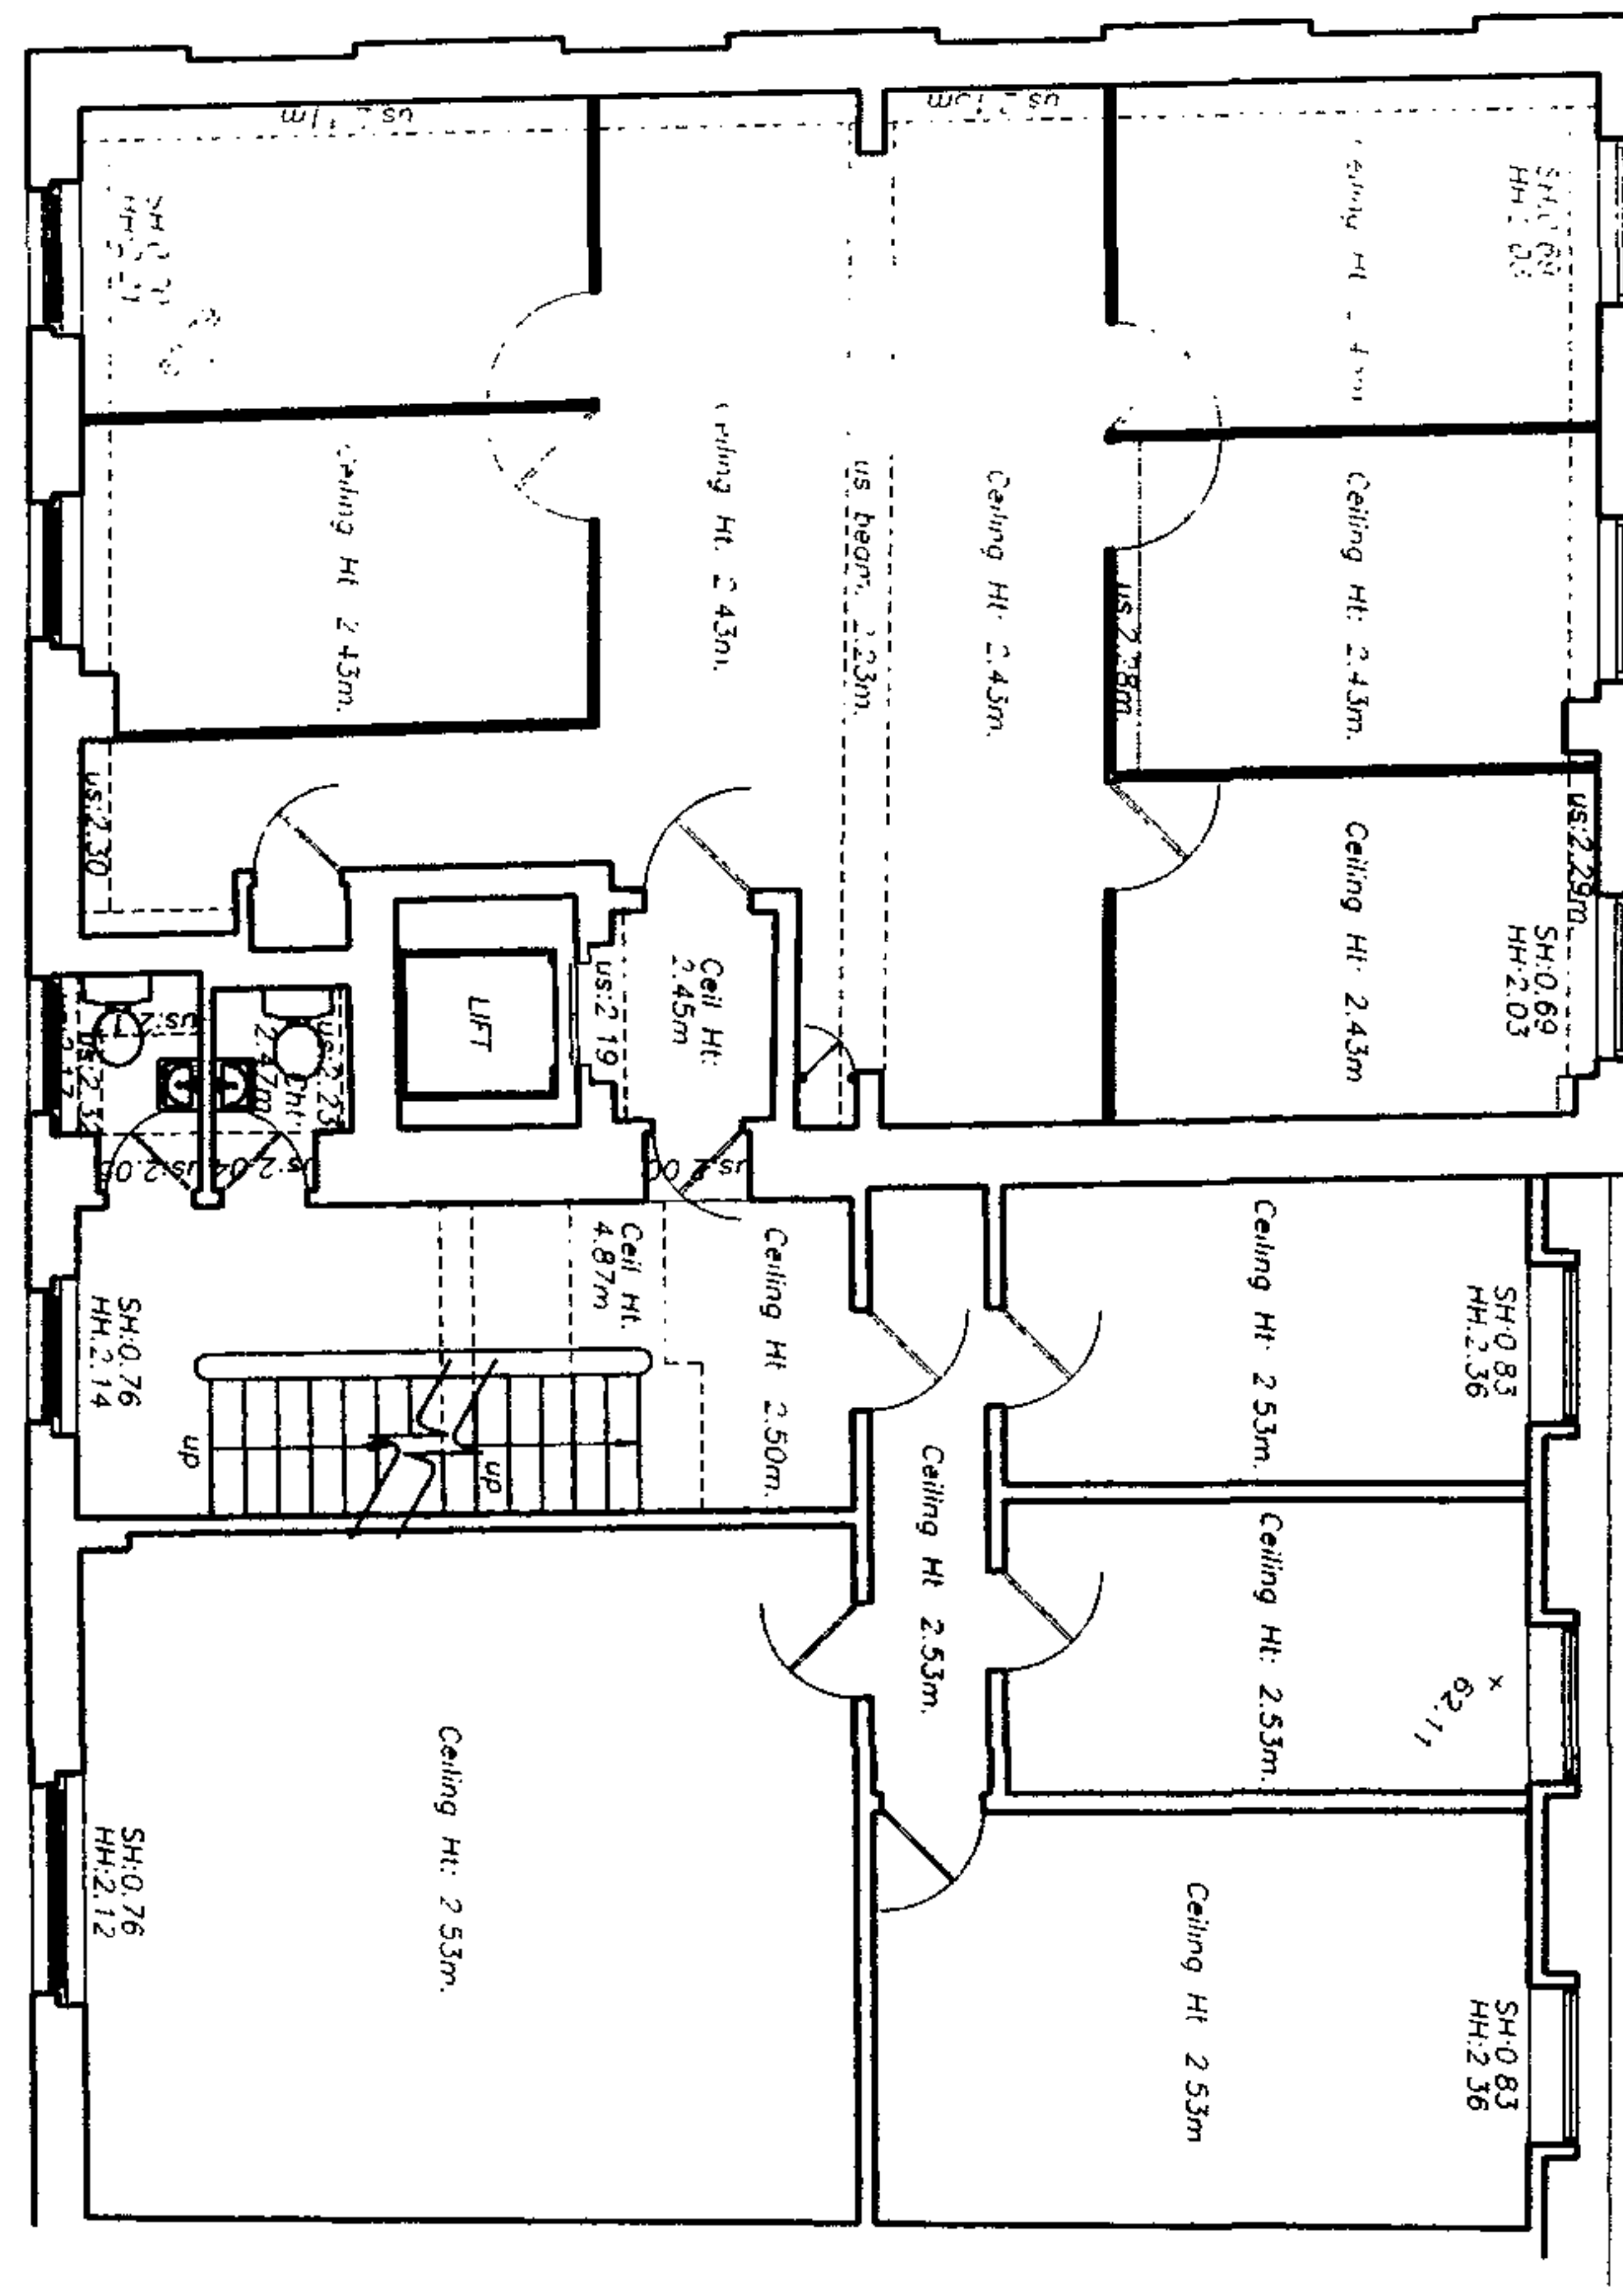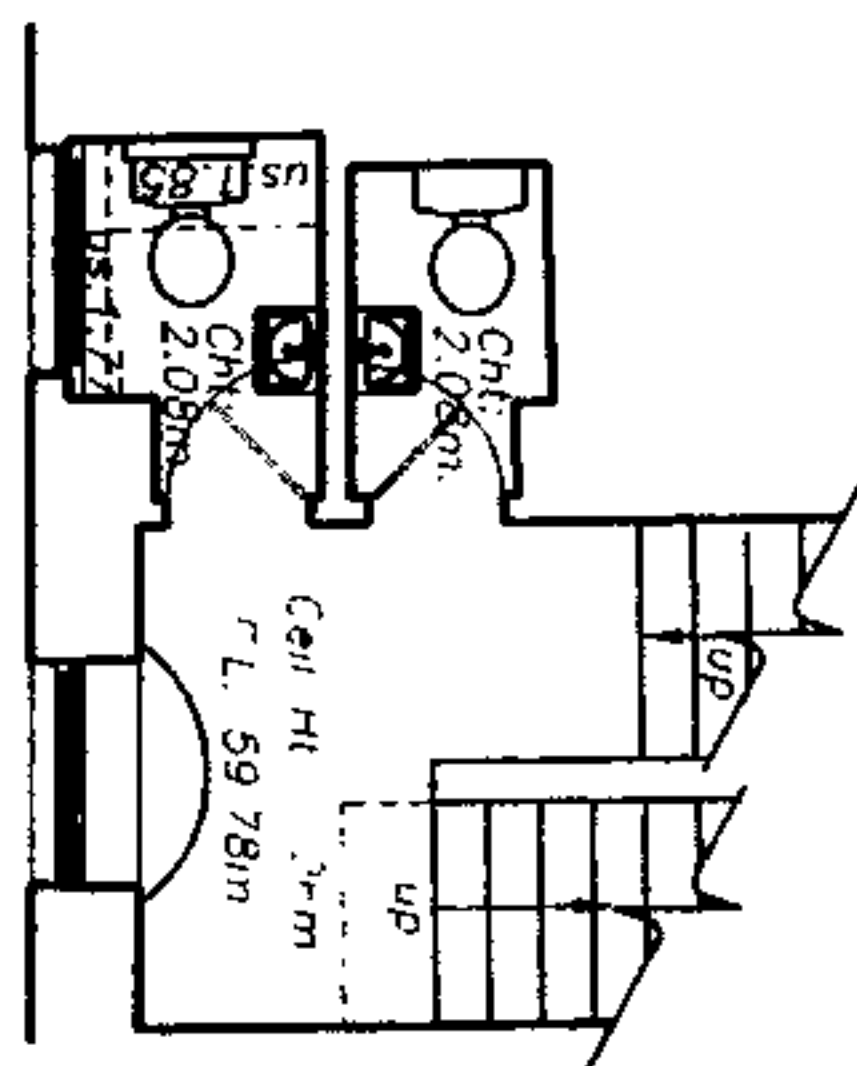

संक्षेपः

BDMK Architects Ltd takes no responsibility for dimensions obtained by scaling from this drawing. If no dimension is shown the recipient must ascertain the dimension specifically from the architect or by site measurement and may not rely on the drawing. Supply of the drawing in digital form is solely for convenience and no reliance may be placed on any data in digital form. All data must be checked against hard copy. This drawing is issued for design intent only and should not be used for construction unless stated.

copyright
This drawing is the property of DMFK Architects Ltd. No disclosure or copy of it may be made without the written permission of DMFK Architects Ltd.

dMFK

DE METZ FONDES KINONT ARCHITECTS

address: unit 4 258 linchley road london nw3 6dn t 020 7435 1144 f 020 7435 0004 email info@dmf.co.uk

**52-53 RUSSELL SQUARE
LONDON, WC1**

**EXISTING
THIRD FLOOR PLAN**

client	scale at A1	scale at A3	drawn	date
Bedford Estates	1:50 project no.	1:100 drawing no.	GS revision	23.11.06
	1470	EX140		



Datum: 46.00m.

Sectional Elevation 1

date rev revisions

key plan

notes

DMFK Architects Ltd take no responsibility for dimensions obtained by scaling from this drawing. If no dimension is shown the recipient must ascertain the dimension specifically from the architect or by site measurement and may not rely on the drawing. Supply of the drawing in digital form is solely for convenience and no reliance may be placed on any data in digital form. All data must be checked against hard copy. This drawing is issued for design intent only and should not be used for construction unless stated.

copyright
This drawing is the property of DMFK Architects Ltd. No disclosure or copy of it may be made without the written permission of DMFK Architects Ltd.

DMFK

DE METZ FORBES KNIGHT ARCHITECTS

address unit 4 250 Fenchley road london ncr3 uk t 020 7436 1144 f 020 7436 0804 email info@dmfk.co.uk

project	drawing title			
52-53 RUSSELL SQUARE LONDON, WC1	EXISTING ELEVATION 01			
client	scale at A1	scale at A3	drawn	date
Bedford Estates	1:50	1:100	GS	23.11.06
	project no.	drawing no.	revision	
	1470	EX500		



Datum: 49.00m.
Elevation 2

date rev revisions

key plan

notes

DMFK Architects Ltd take no responsibility for dimensions obtained by scaling from this drawing. If an dimension is shown the recipient must ascertain the dimension specifically from the architect or by site measurement and may not rely on the drawing. Supply of the drawing in digital form is solely for convenience and no reliance may be placed on any data in digital form. All data must be checked against hard copy. This drawing is issued for design intent only and should not be used for construction unless stated.

copyright
This drawing is the property of DMFK Architects Ltd. No disclosure or copy of it may be made without the written permission of DMFK Architects Ltd.

dmfk

DE METZ FORBES KNIGHT ARCHITECTS

address unit 4 250 Finchley road london nw3 8dn t 020 7436 1144 f 020 7435 0004 email info@dmfk.co.uk

project	drawing title			
52-53 RUSSELL SQUARE LONDON, WC1	EXISTING ELEVATION 02			
client	scale at A1	scale at A3	drawn	date
Bedford Estates	1:50	1:100	GS	23.11.06
	project no.	drawing no.	revision	
	1470	EX510		



Datum: 46.00m.

Sectional Elevation 3

key plan

notes

date rev revisions

dMFK Architects Ltd take no responsibility for dimensions obtained by scaling from this drawing. If no dimension is shown the recipient must ascertain the dimension specifically from the architect or by site measurement and may not rely on the drawing. Supply of the drawing in digital form is solely for convenience and no reliance may be placed on any data in digital form. All data must be checked against hard copy. This drawing is issued for design intent only and should not be used for construction unless stated.


copyright
This drawing is the property of dMFK Architects Ltd. No disclosure or copy of it may be made without the written permission of dMFK Architects Ltd.

dMFK

DE METZ FORDES KNIGHT ARCHITECTS

address unit 4 250 Finchley road london n3 6da t 020 7435 1144 f 020 7435 0004 email info@dmetz.co.uk

project	drawing title			
52-53 RUSSELL SQUARE LONDON, WC1	EXISTING SECTION 03			
client	scale at A1	scale at A3	drawn	date
Bedford Estates	1:50	1:100	GS	23.11.06
	project no.	drawing no.	revision	
	1479	EX520		

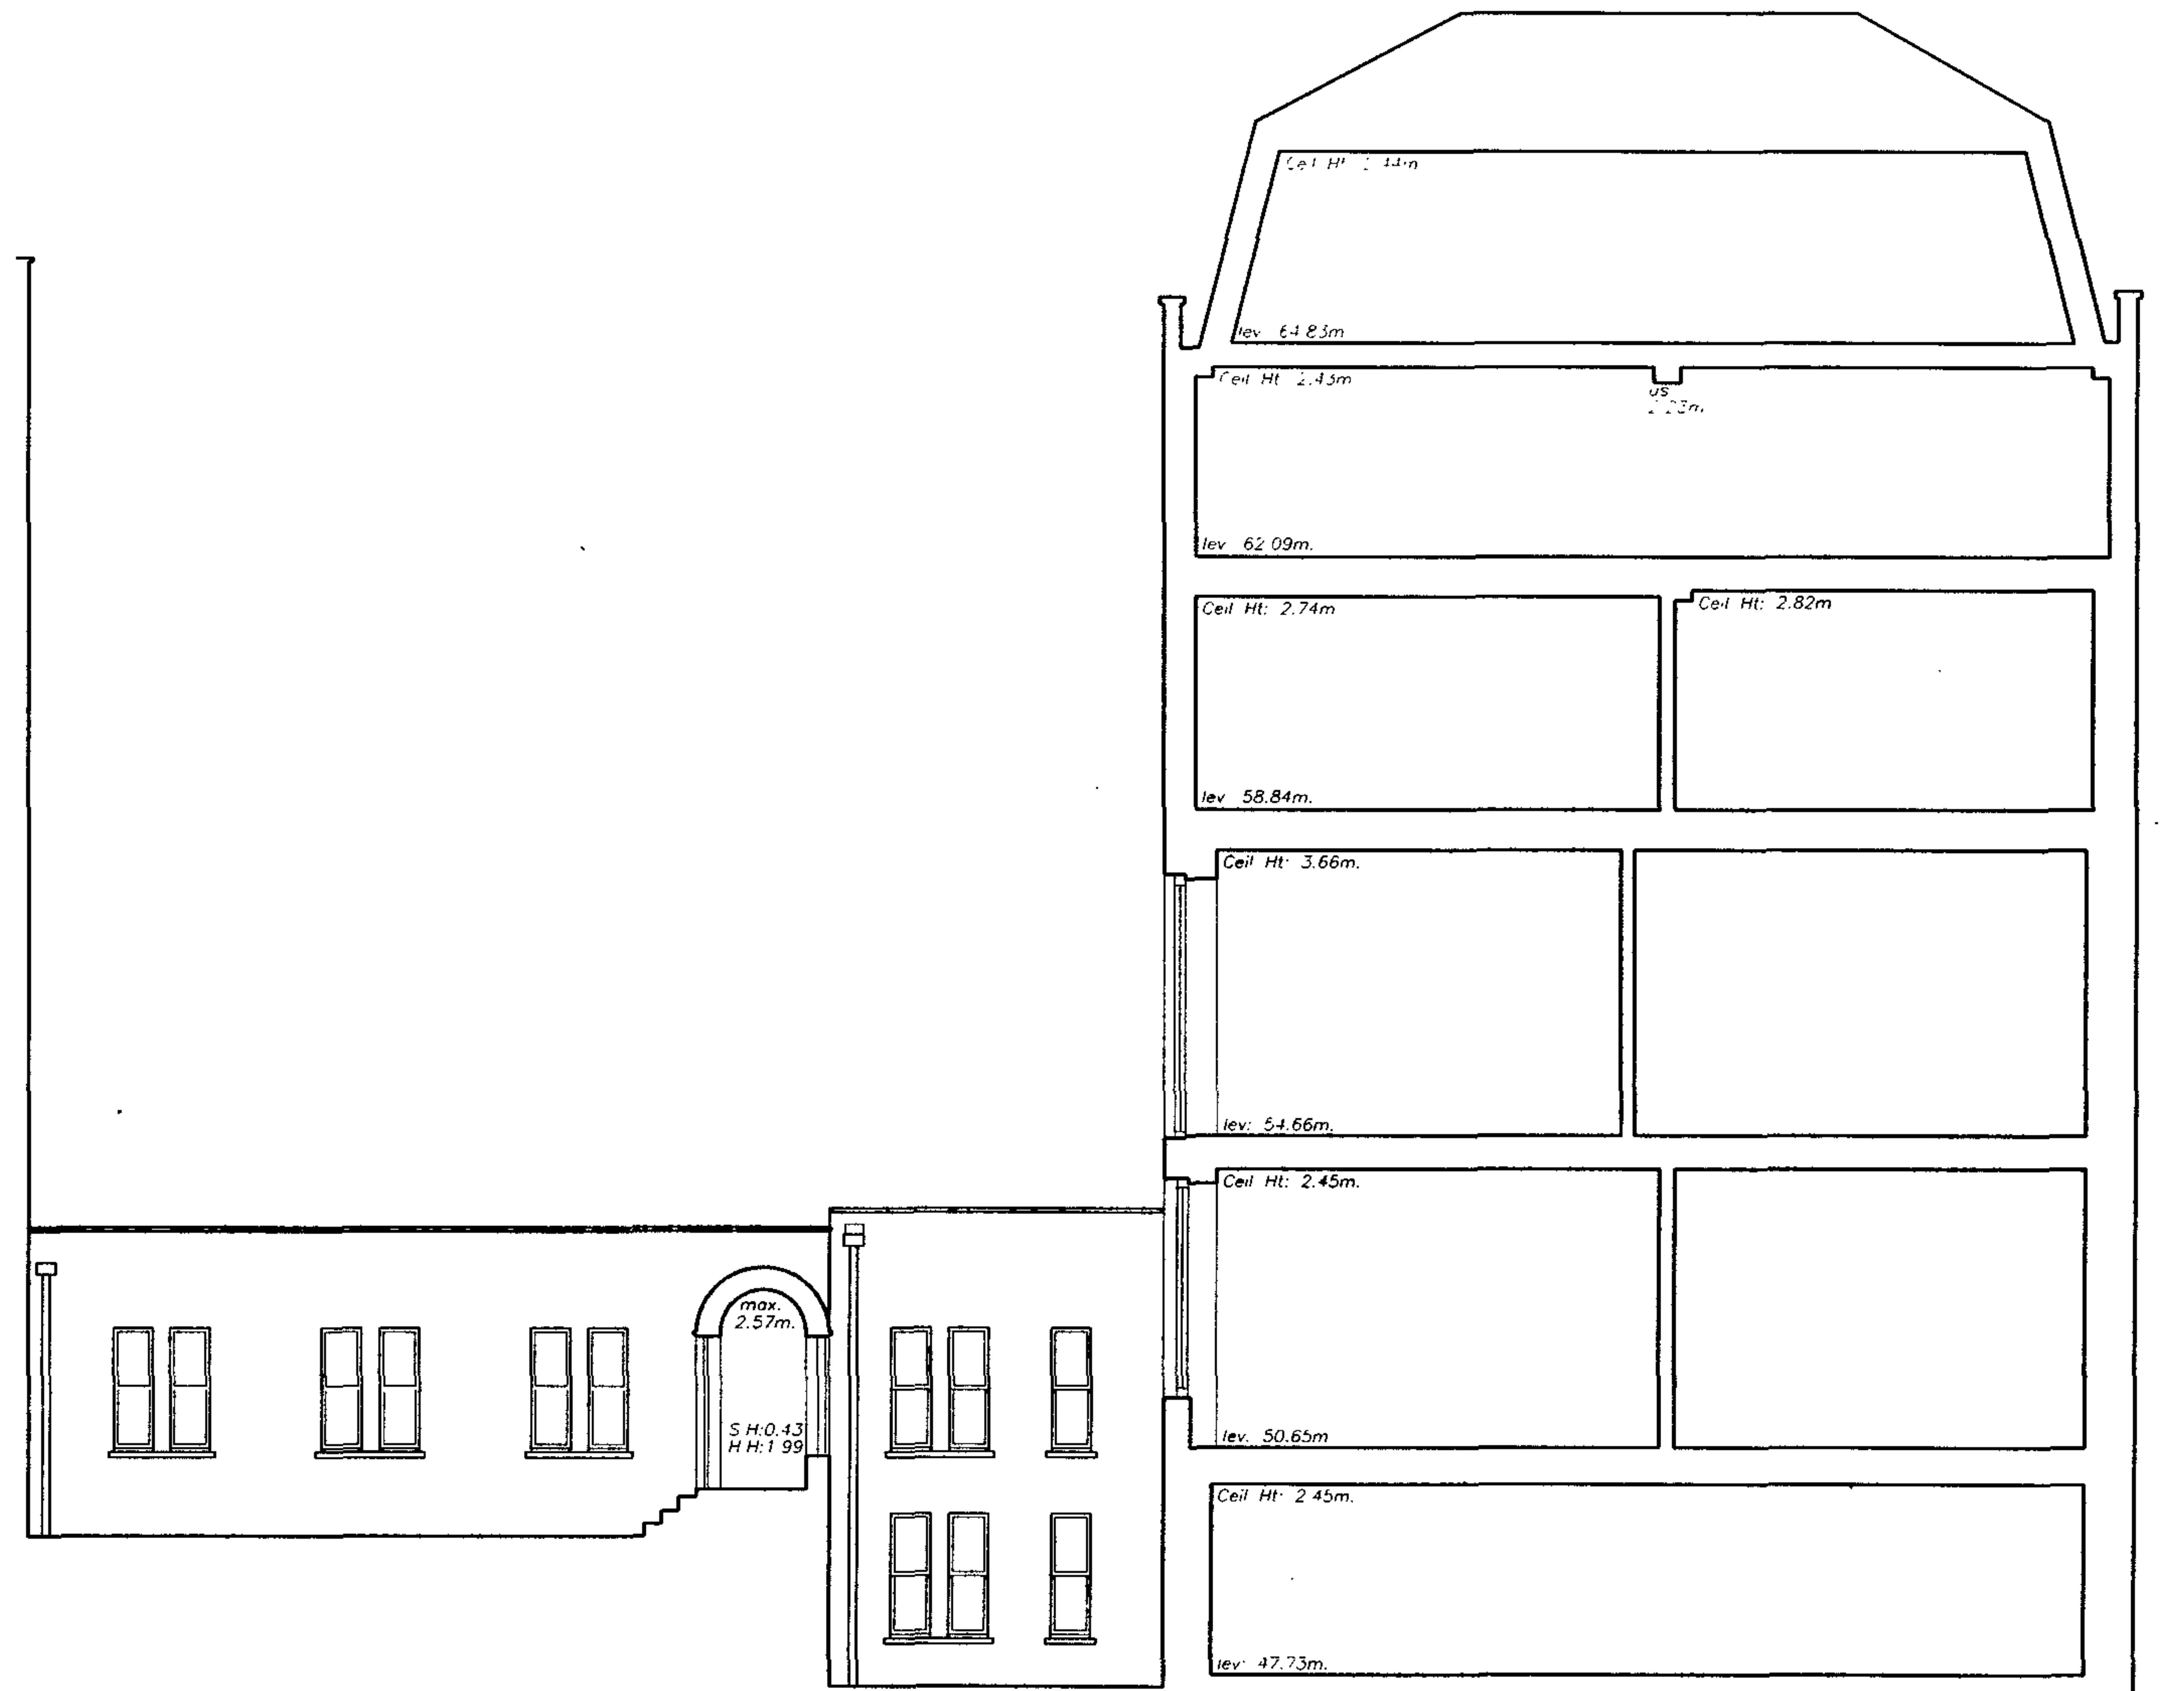

Datum: 46.00m.

Sectional Elevation 5

data rev revisions

key plan

notes

DMFK Architects Ltd take no responsibility for dimensions obtained by scaling from this drawing. If no dimension is shown the recipient must ascertain the dimension specifically from the architect or by site measurement and may not rely on the drawing. Supply of the drawing in digital form is solely for convenience and no reliance may be placed on any data in digital form. All data must be checked against hard copy. This drawing is issued for design intent only and should not be used for construction unless stated.

copyright
This drawing is the property of DMFK Architects Ltd. No disclosure or copy of it may be made without the written permission of DMFK Architects Ltd.

DMFK

DE METZ FORBES KNIGHT ARCHITECTS

address: unit 4 250 Finchley road london n12 3 0da t 020 7436 1144 f 020 7436 0004 email info@dmfk.co.uk

project drawing title

52-53 RUSSELL SQUARE
LONDON, WC1


EXISTING
SECTION 05

client scale at A1 scale at A3 drawn date

Bedford Estates 1.50 1.100 GS 23.11.06

project no. drawing no. revision

1479 EX530

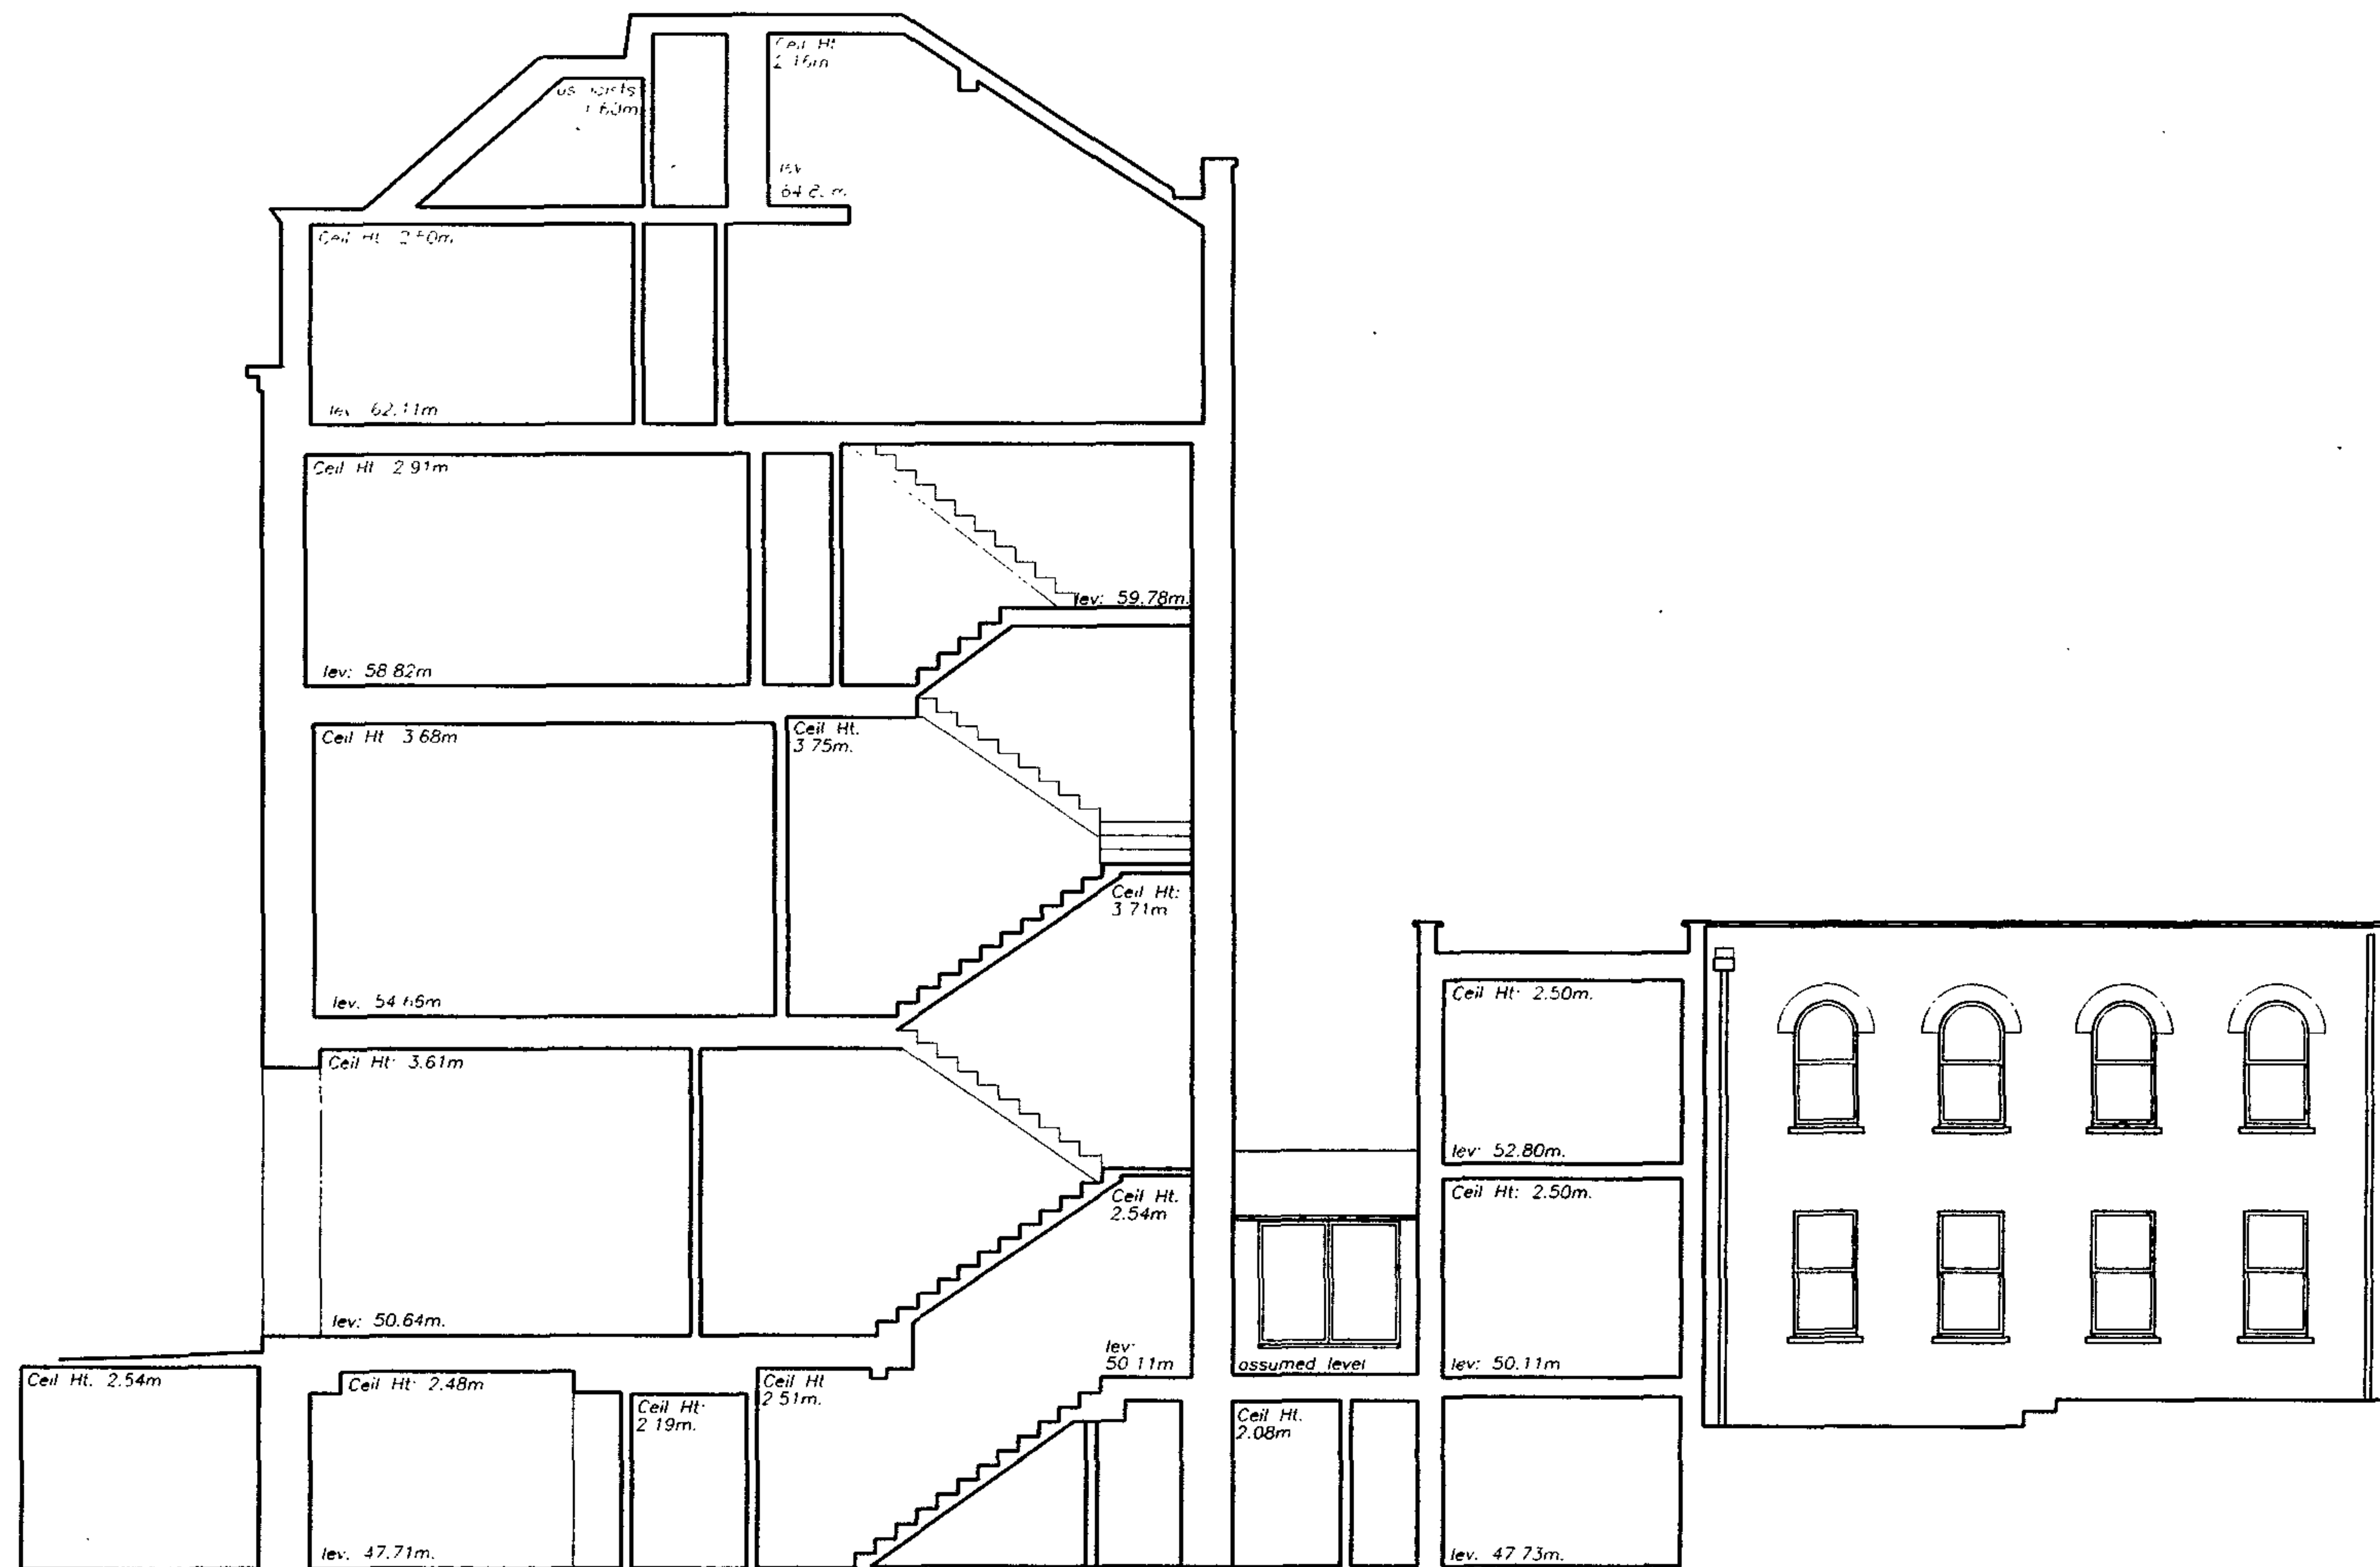

Datum: 46.00m.
Sectional Elevation 6

date rev revision

key plan

notes

DMFK Architects Ltd takes no responsibility for dimensions obtained by scaling from this drawing. If no dimension is shown the recipient must ascertain the dimension specifically from the architect or by site measurement and may not rely on the drawing. Supply of the drawing in digital form is solely for convenience and no reliance may be placed on any data in digital form. All data must be checked against hard copy. This drawing is issued for design intent only and should not be used for construction unless stated.


copyright
This drawing is the property of DMFK Architects Ltd. No disclosure or copy of it may be made without the written permission of DMFK Architects Ltd.

DMFK

DE METZ FORBES KNIGHT ARCHITECTS

address unit 4 250 Finchley road london n3 5dn t 020 7436 1144 f 020 7436 0804 email info@dmfk.co.uk

project	drawing title			
52-53 RUSSELL SQUARE LONDON, WC1	EXISTING SECTION 06			
client	scale at A1	scale at A3	drawn	date
Bedford Estates	1:50	1:100	GS	23.11.06
project no.	drawing no.	revision		
1470	EX540			

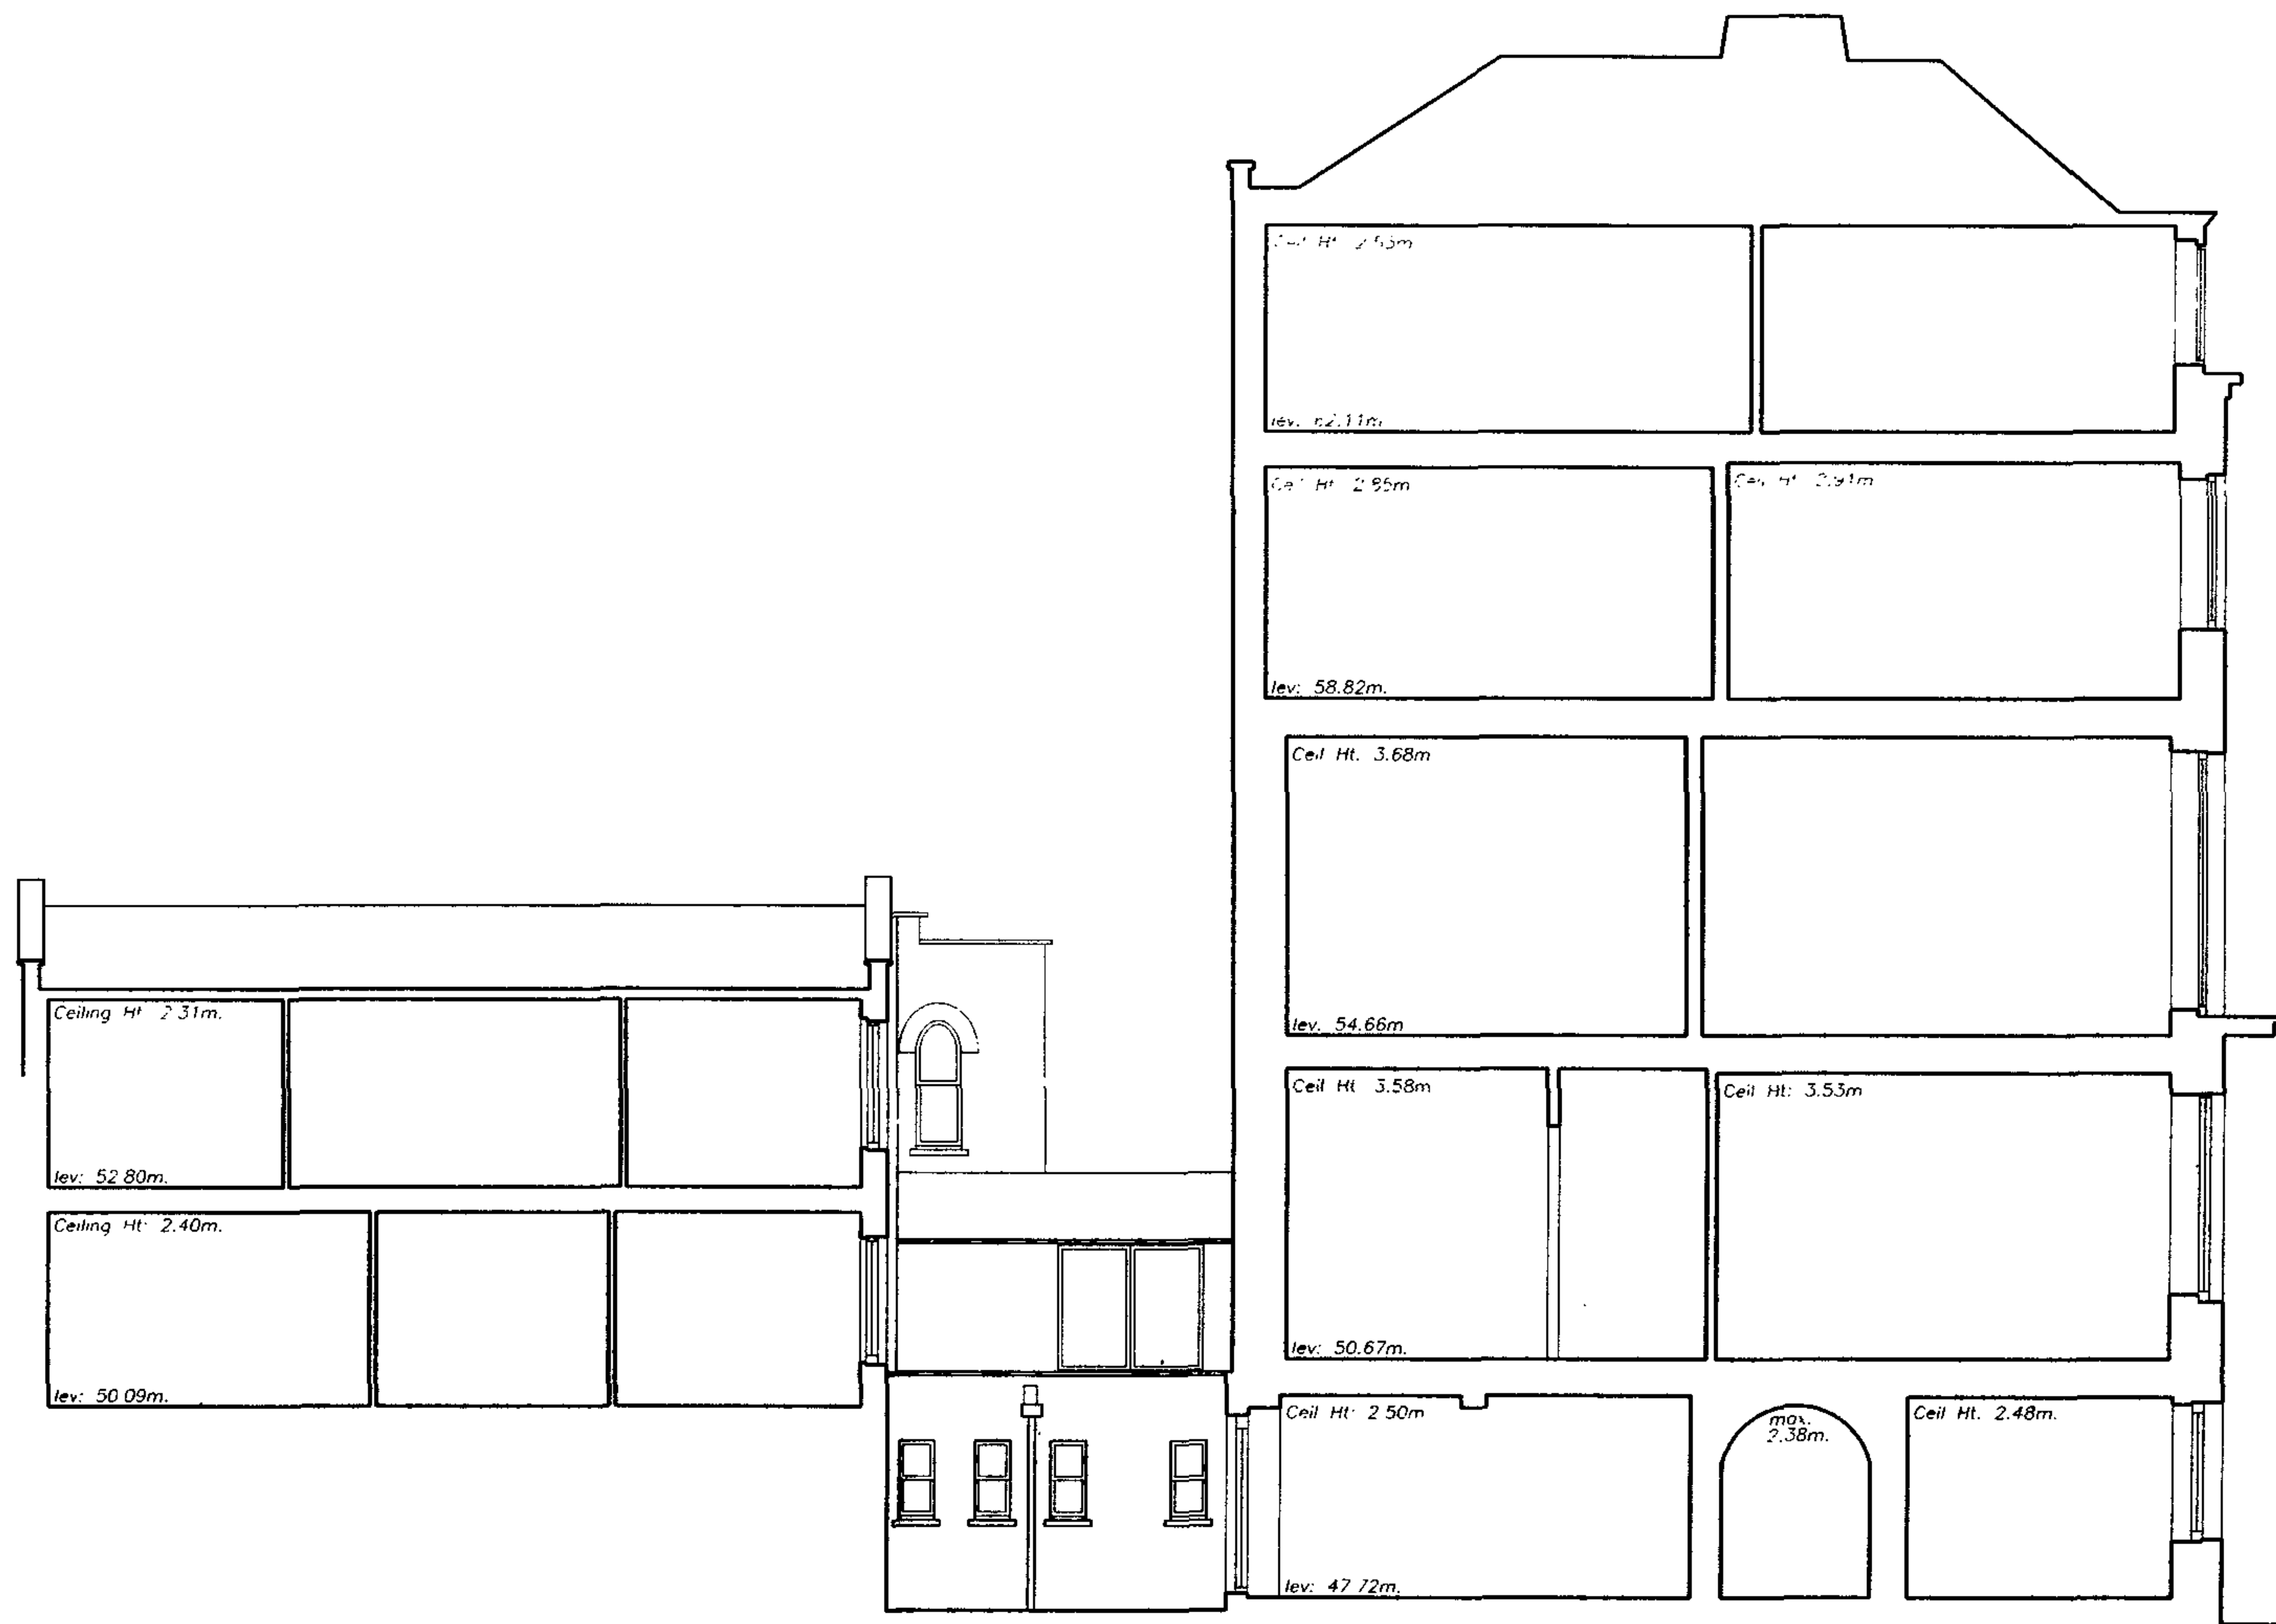

Datum: 46.00m.

Sectional Elevation 7

date rev revisions

key plan

notes

dMFK Architects Ltd takes no responsibility for dimensions obtained by scaling from this drawing. If no dimension is shown the recipient must ascertain the dimension specifically from the architect or by site measurement and may not rely on the drawing. Supply of the drawing in digital form is solely for convenience and no reliance may be placed on any data in digital form. All data must be checked against hard copy. This drawing is issued for design intent only and should not be used for construction unless stated.

copyright
This drawing is the property of dMFK Architects Ltd. No disclosure or copy of it may be made without the written permission of dMFK Architects Ltd.



DE METZ FORBES KNIGHT ARCHITECTS

address: unit 4 250 Finchley road london n11 3 6dn t 020 7436 1144 f 020 7436 0004 mail info@dmfk.co.uk

project 52-53 RUSSELL SQUARE LONDON, WC1

client Bedford Estates


drawing title EXISTING SECTION 07

scale at A1	scale at A3	drawn	date
1:50	1:100	GS	23.11.06
project no. 1470	drawing no. EX550	revision	



Datum: 46.00m.

Sectional Elevation 4

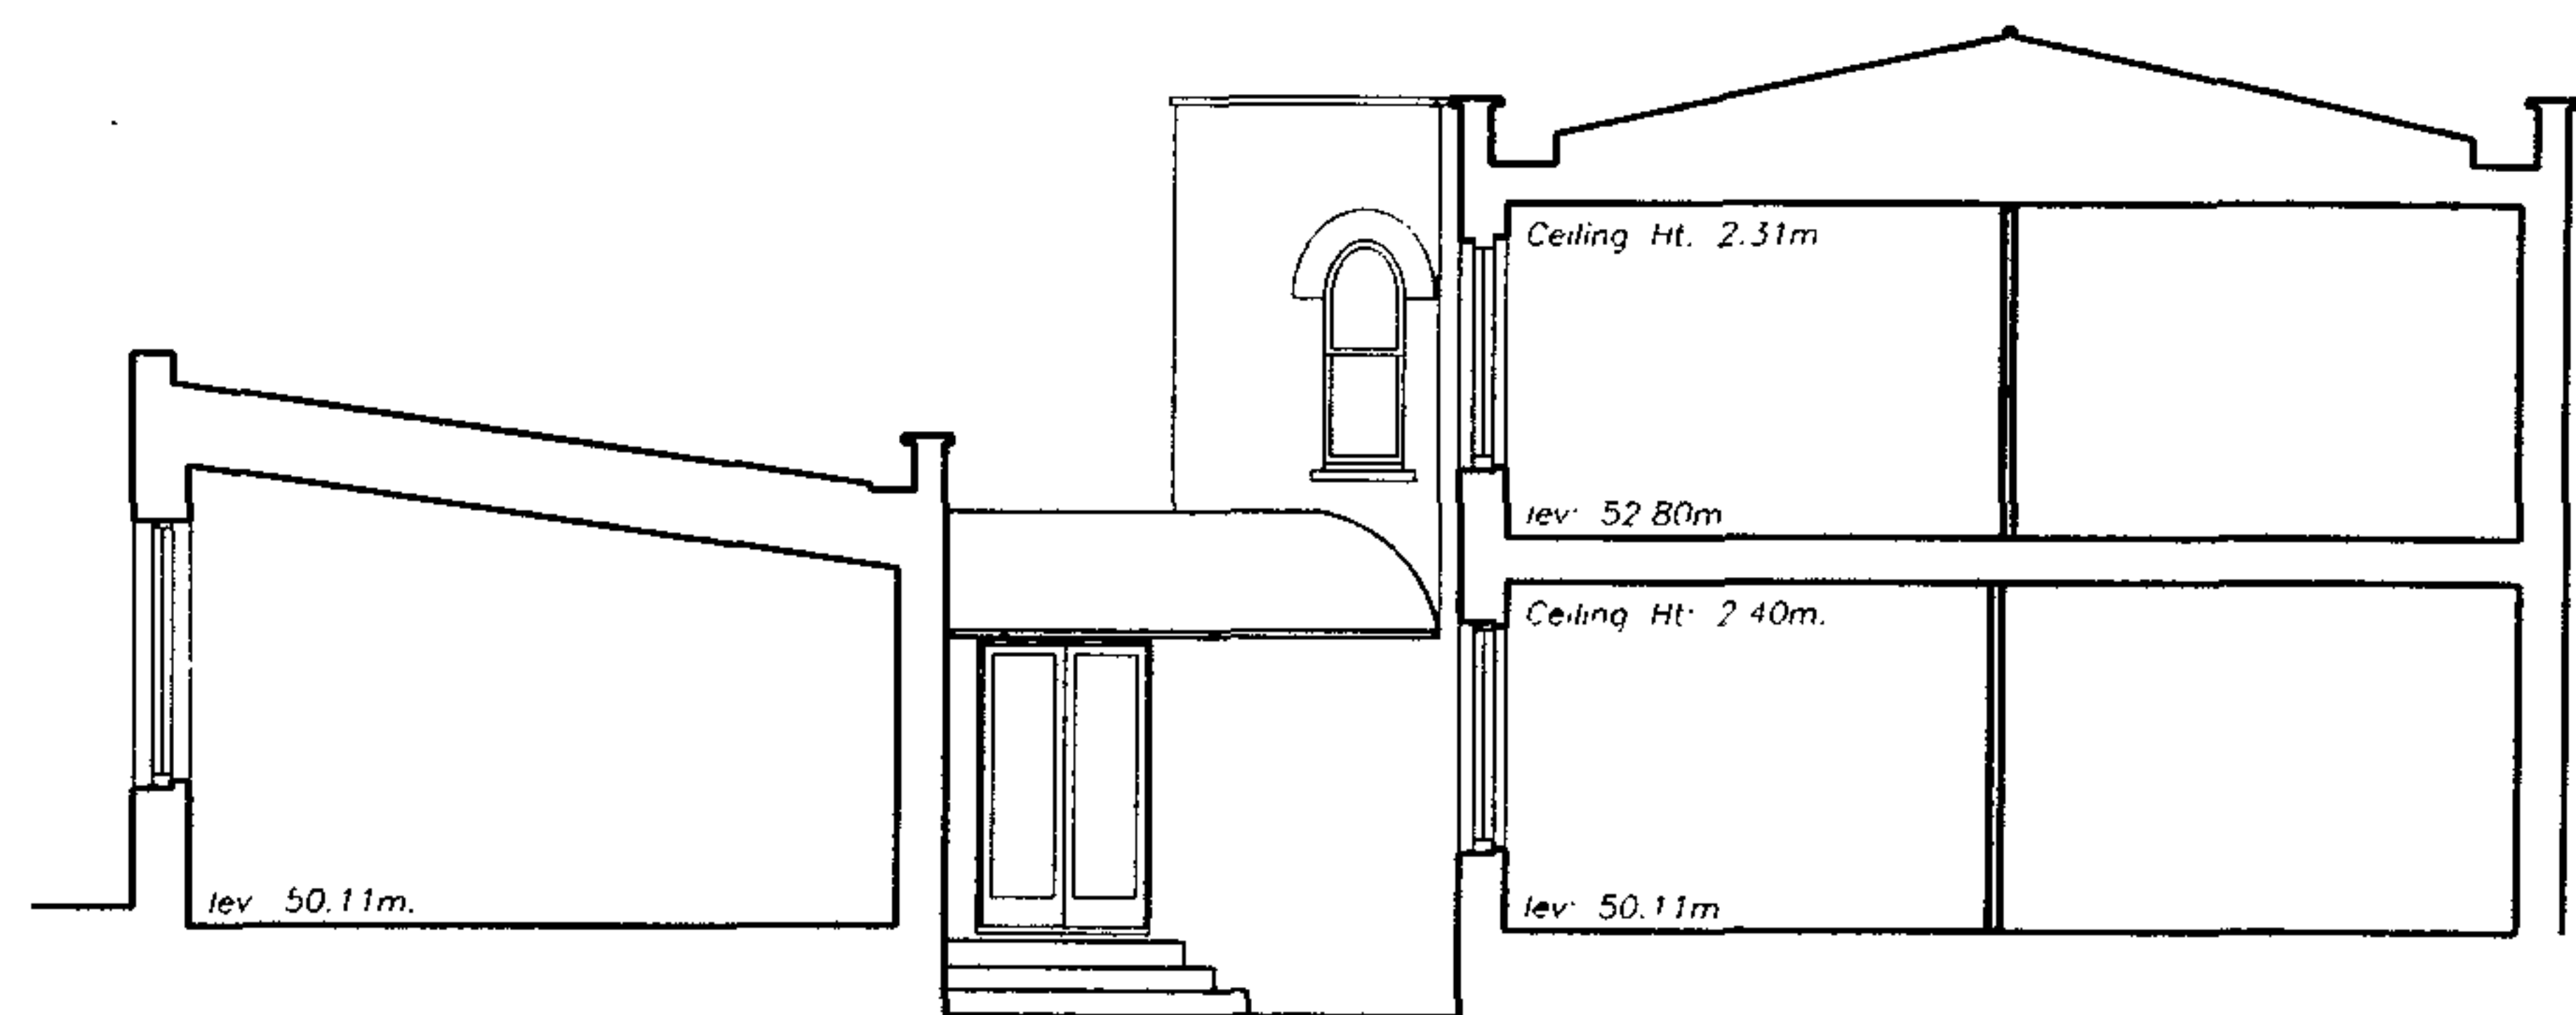

Datum: 49.00m.

Sectional Elevation 8

date rev revisions

key plan

notes

DMFK Architects Ltd takes no responsibility for dimensions obtained by scaling from this drawing. If no dimension is shown the recipient must ascertain the dimension specifically from the architect or by site measurement and may not rely on the drawing. Supply of the drawing in digital form is solely for convenience and no reliance may be placed on any data in digital form. All data must be checked against hard copy. This drawing is issued for design intent only and should not be used for construction unless stated.

copyright
This drawing is the property of DMFK Architects Ltd. No disclosure or copy of it may be made without the written permission of DMFK Architects Ltd.

DMFK

DE METZ FORDES KNIGHT ARCHITECTS

address: unit 4, 250 Finchley Road, London NW3 5DA t 020 7436 1144 f 020 7436 0804 email info@dmfk.co.uk

project 52-53 RUSSELL SQUARE LONDON, WC1

drawing title EXISTING SECTIONAL ELEVATION 04 +09

client Bedford Estates scale at A1 scale at A3 drawn date

1.50 1.100 GS 23.11.06

project no. drawing no. revision

1470 EX570