


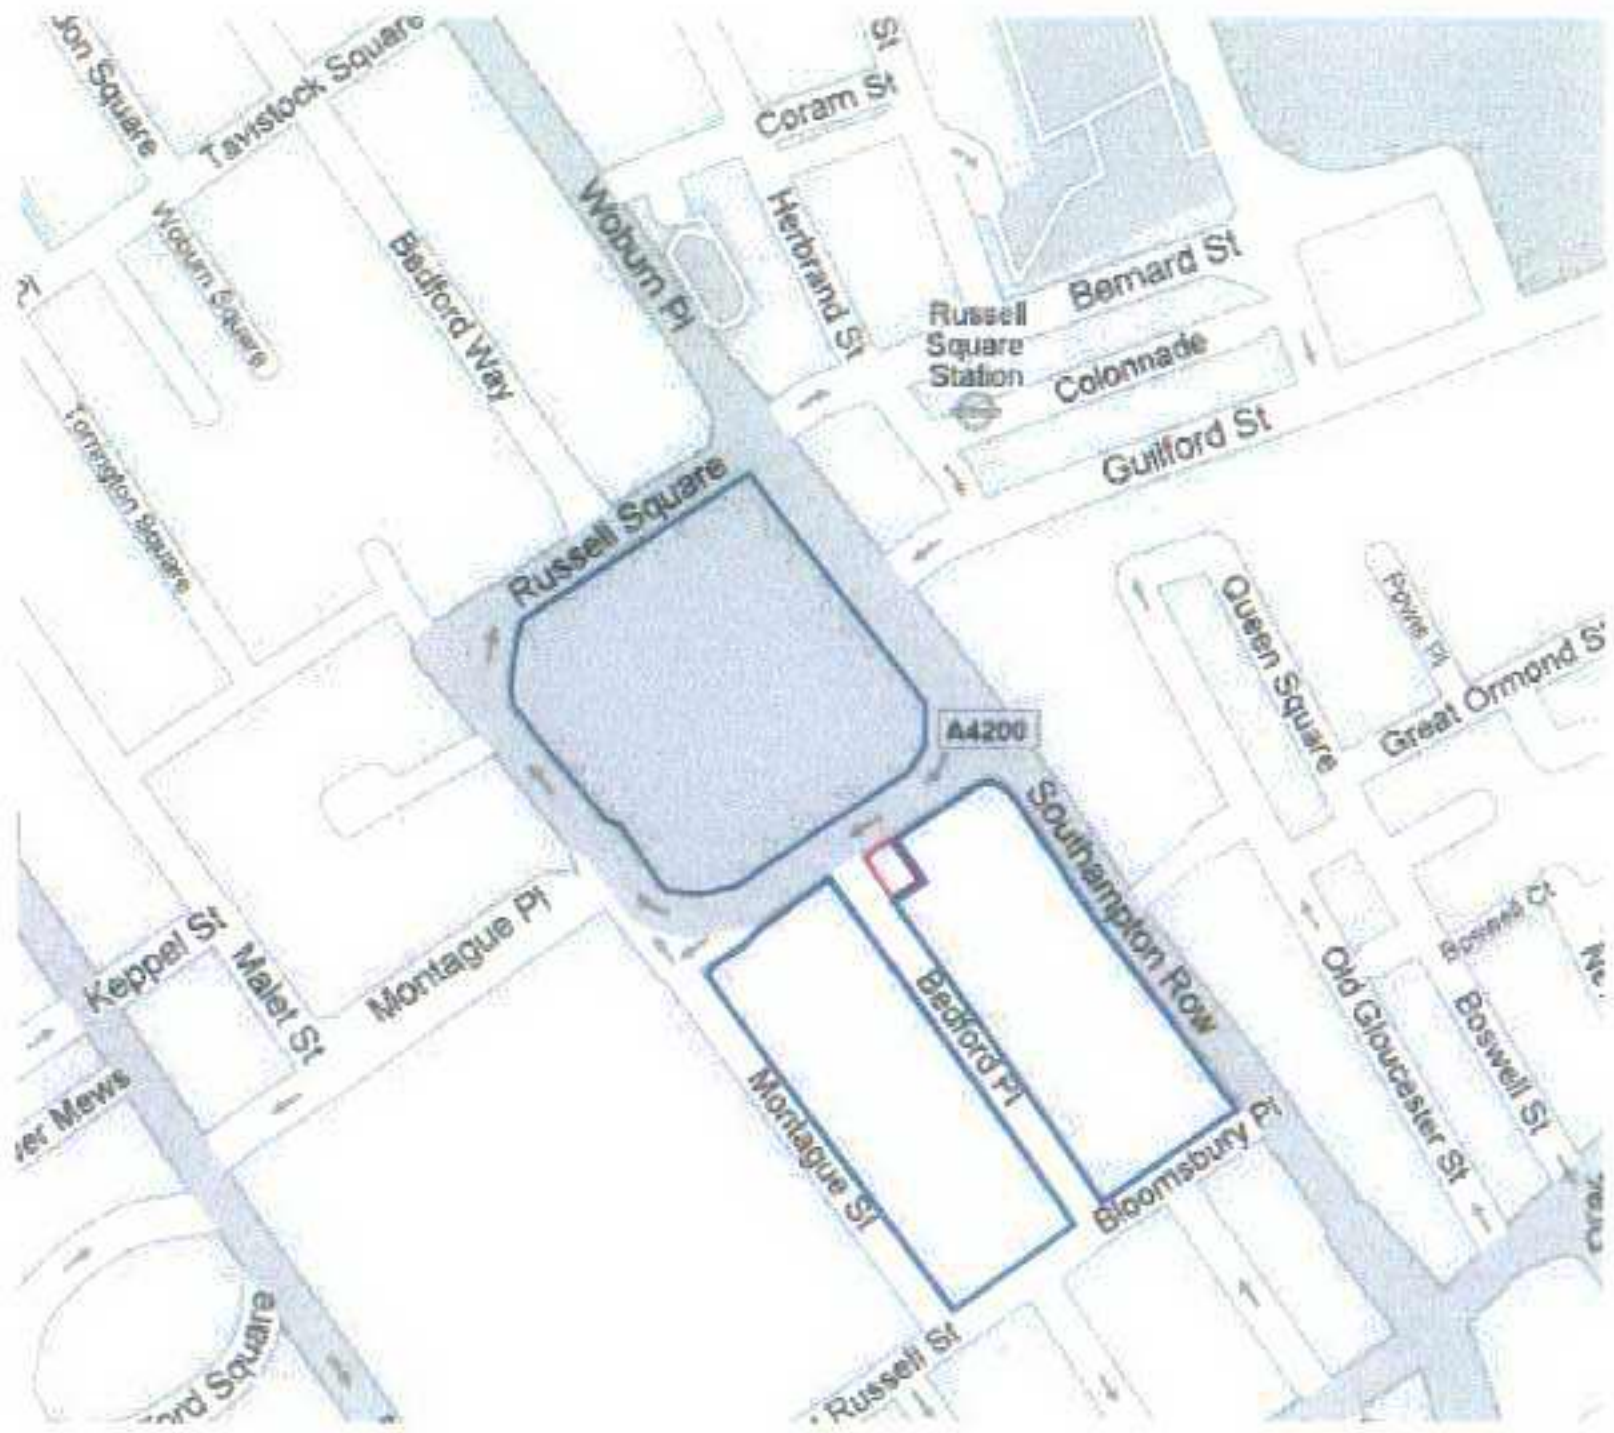

SITE PLAN



BOUNDARY OWNERSHIP
NTS

date rev revisions

key plan

notes

DMFK Architects Ltd take no responsibility for dimensions obtained by scaling from this drawing. If no dimension is shown the recipient must ascertain the dimension specifically from the architect or by site measurement and may not rely on the drawing. Supply of the drawing in digital form is solely for convenience and no reliance may be placed on any data in digital form. All data must be checked against hard copy. This drawing is issued for design intent only and should not be used for construction unless stated.

copyright
This drawing is the property of DMFK Architects Ltd. No disclosure or copy of it may be made without the written permission of DMFK Architects Ltd.



DE METZ FORBES KNIGHT ARCHITECTS

address unit 4 250 finchley road london nw3 6dn t 020 7436 1144 f 020 7436 0884 mail info@dmfk.co.uk

project drawing title

52-53 RUSSELL SQUARE SITE PLAN
LONDON, WC1

client scale at A1 scale at A3 drawn date

Bedford Estates 1.1250 GS 23.11.06

project no. drawing no. revision

1470 P010