
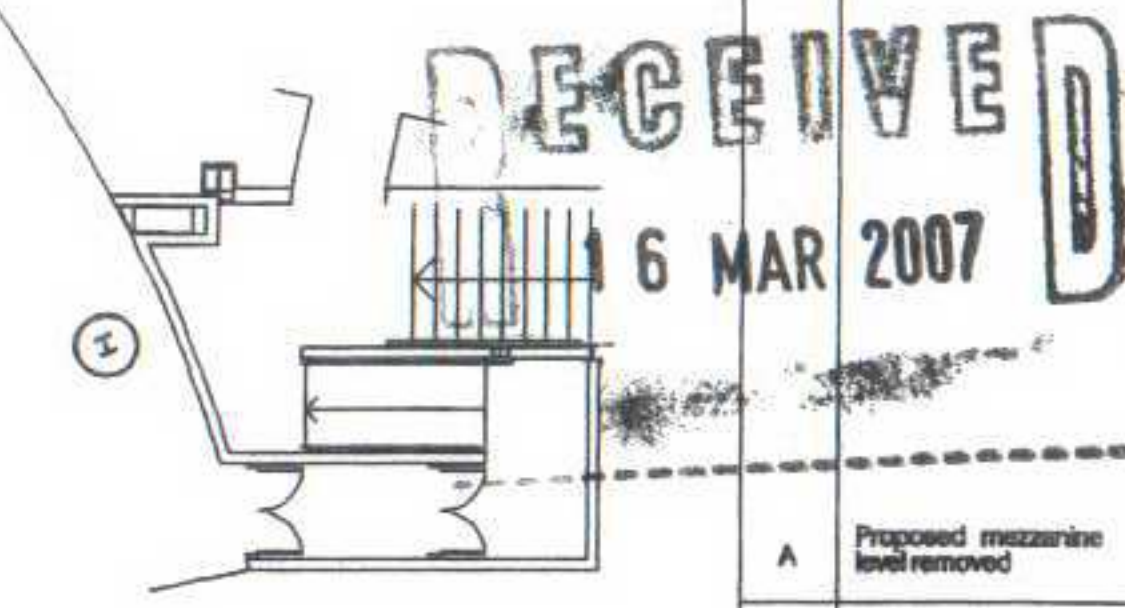


THIS DRAWING IS FOR ILLUSTRATIVE PURPOSES ONLY
AND MUST ONLY BE RECORDED AS APPROVED
SUBJECT TO FULL SITE SURVEY, STRUCTURAL AND
SERVICES ENGINEERS' ADVICE, PLANNING AND BUILDING
CONTROL, APPROVAL AND DESIGN DEVELOPMENT

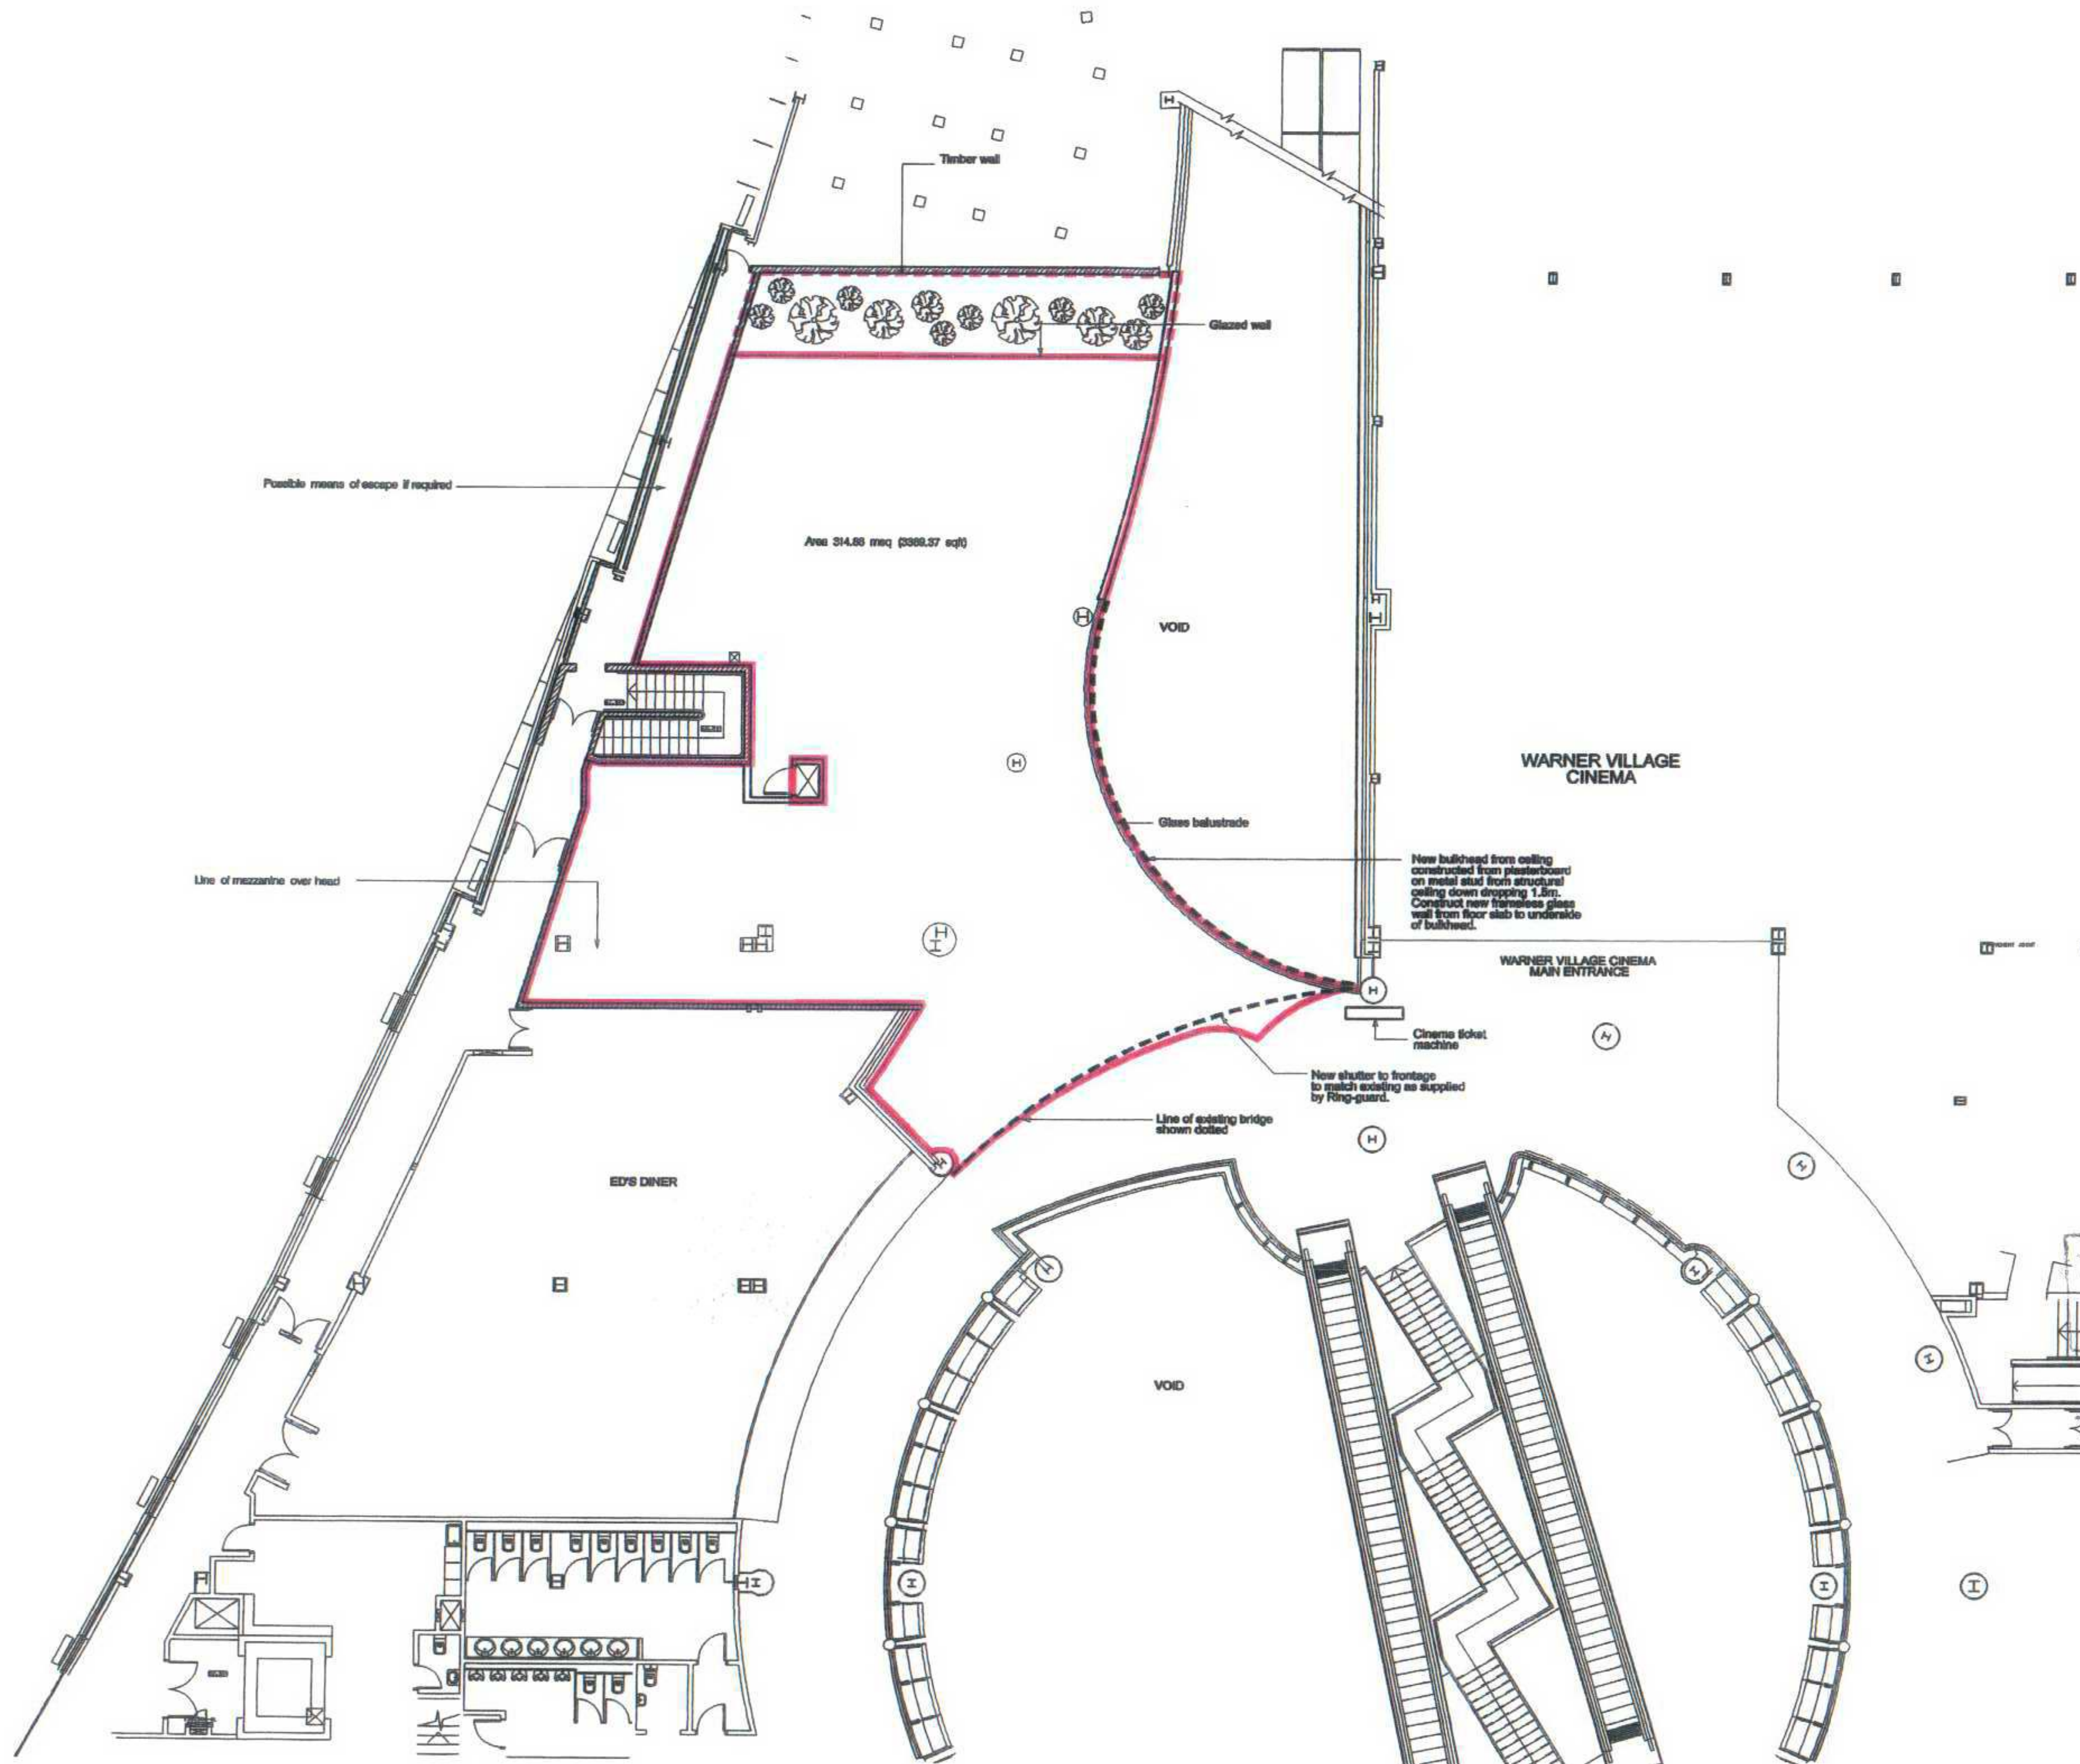

A		Proposed mezzanine level removed	Nov 06
REV	DESCRIPTION	DATE	
PROJECT NEW LEVEL 2 RESTAURANT UNIT AND REPOSITIONED MANAGEMENT OFFICE SCHEME 2, LEVEL 2, FLOOR PLAN			
SCALE: 1:100 (B/A) 1:200 (A/A)		DATE: MARCH 2007 DRAWING NO: 1877 / SK / 11	
60 BROMLEY HIGH STREET LONDON SE1 1L		PROUN ARCHITECTS DESIGNERS PLANNERS	