




EXISTING
FRONT ELEVATION

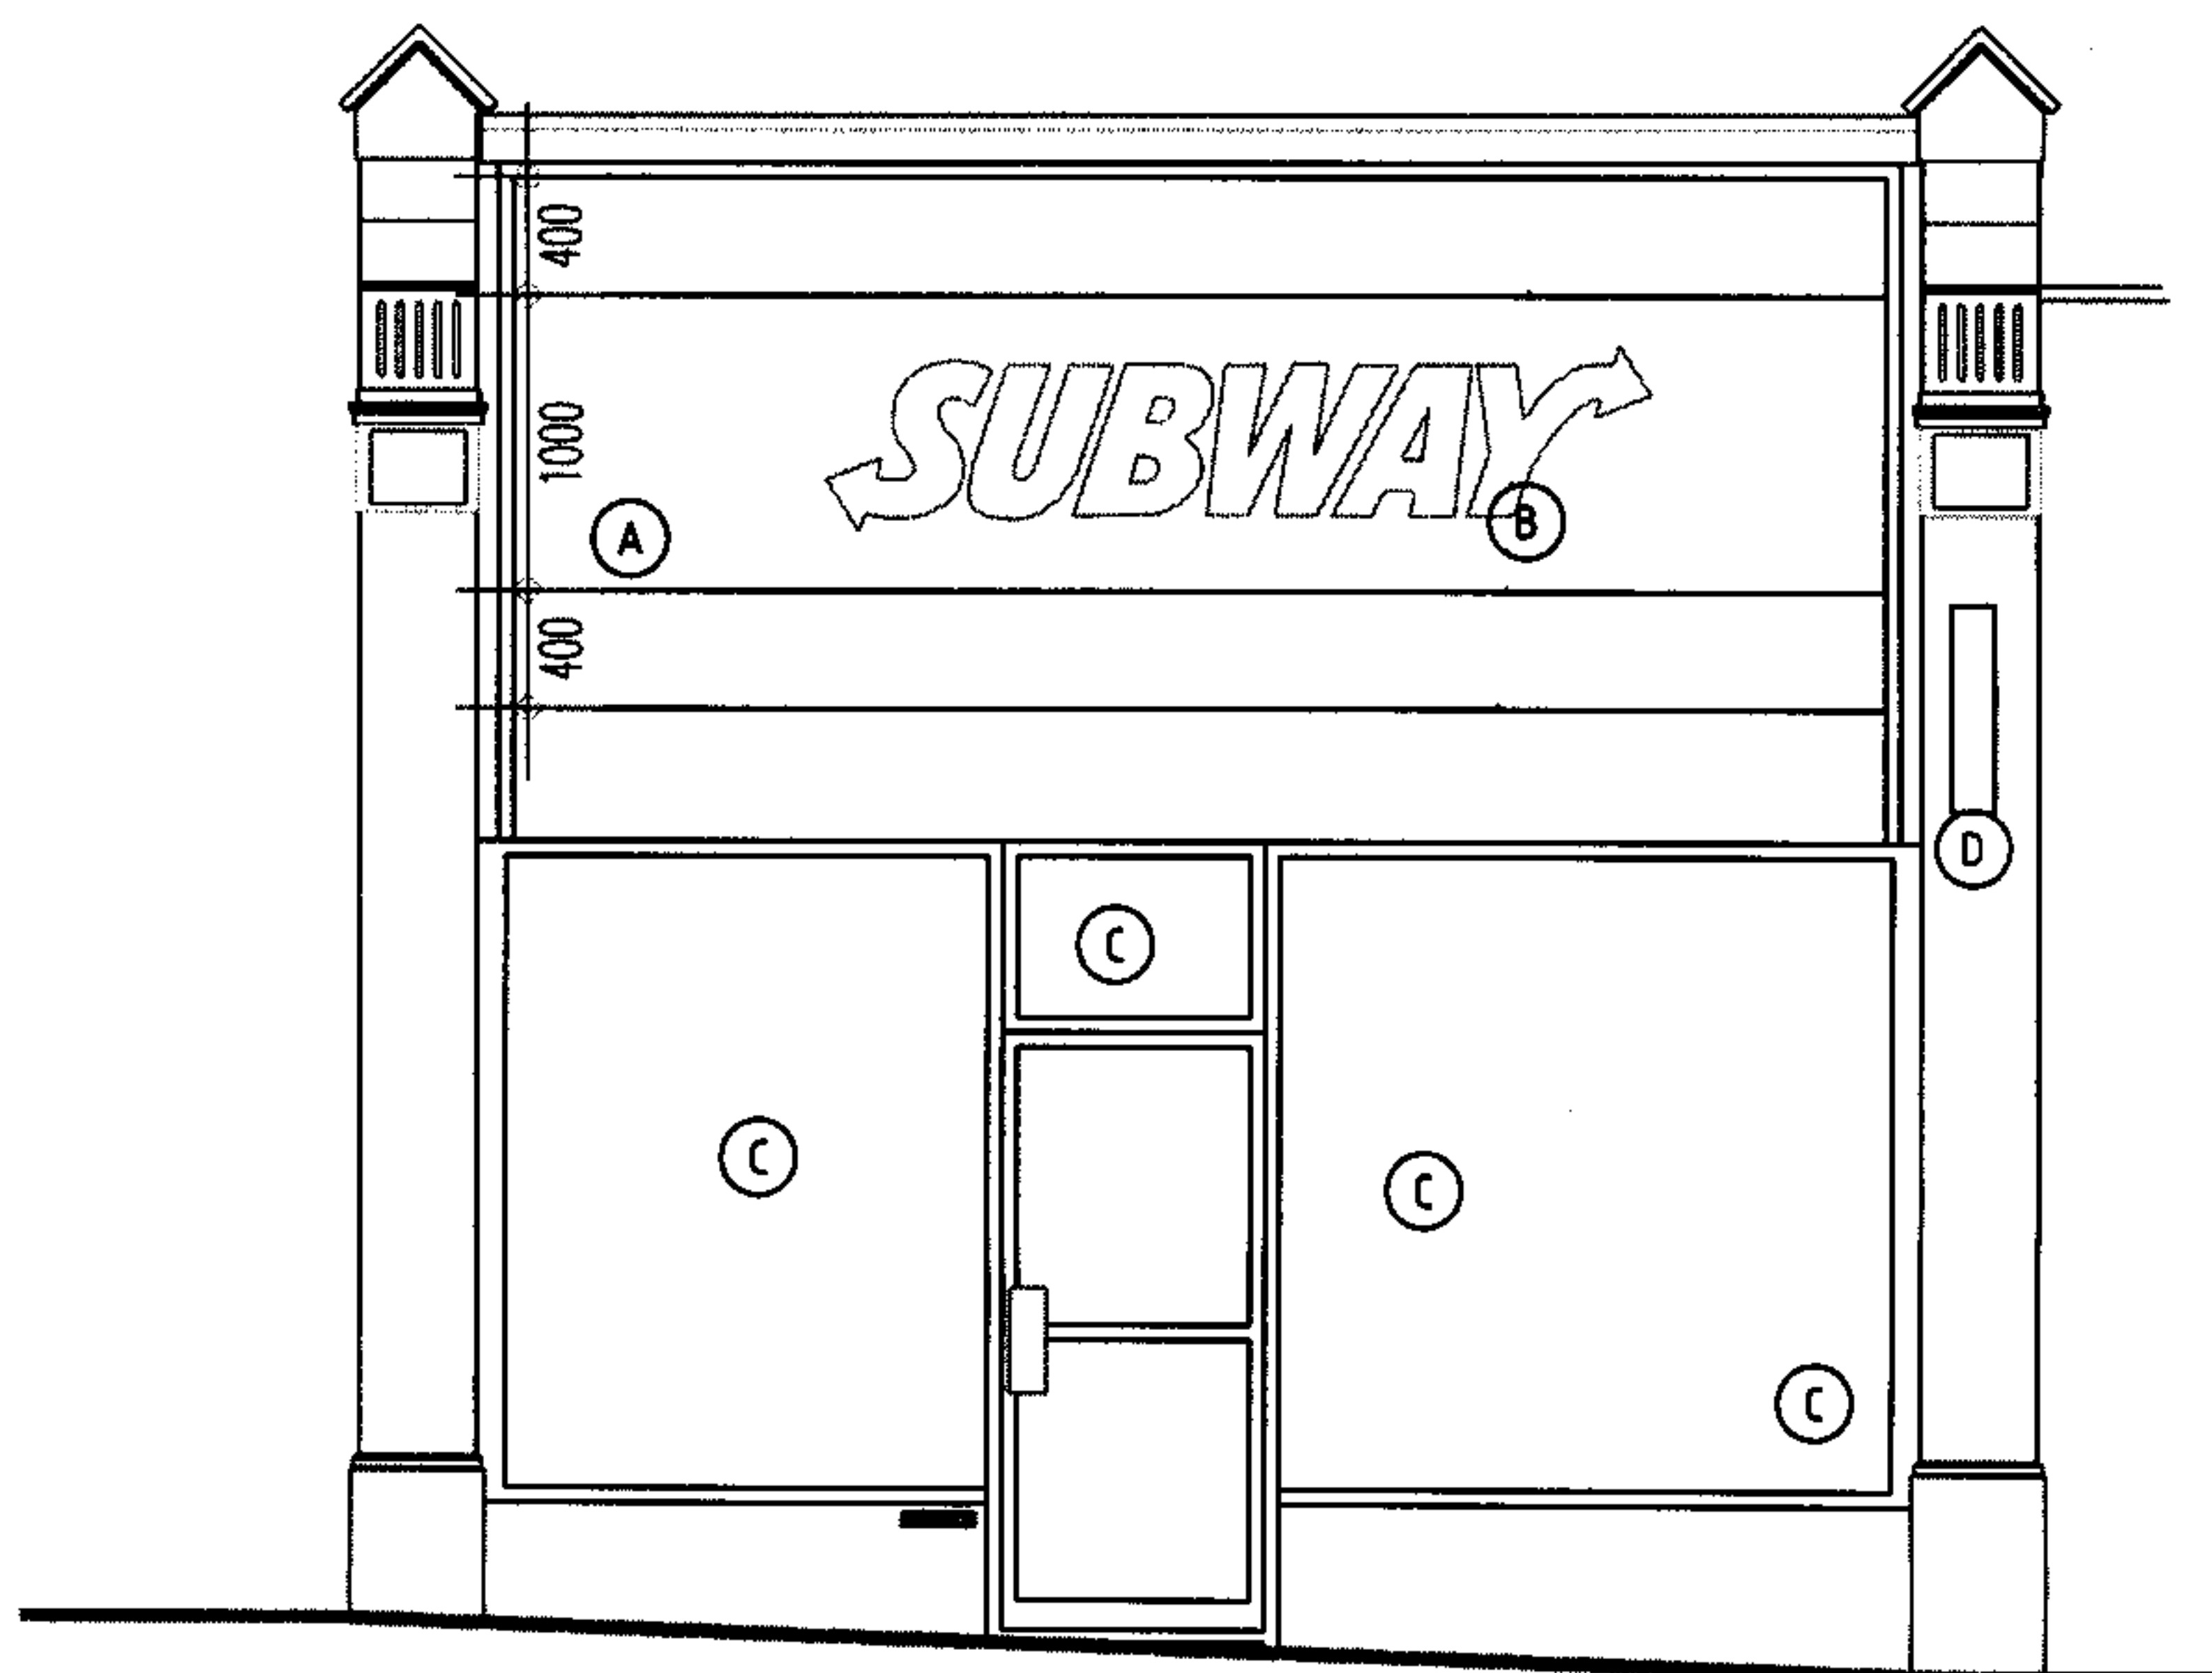

PROPOSED
FRONT ELEVATION

SHOPFRONT ITEM

- A SIGN FASCIA
- B SUBWAY ILLUMINATED LETTERS FITTED TO FASCIA
- C EXISTING SHOPFRONT FRAMING AND DOORS TO BE SPRAYED BLACK GLOSS
- D DOUBLE SIDED PROJECTION SIGN

RECEIVED
19 MAR 2007

REV. B : FRANCHISEE CHANGES DATE: 26/ SEP/ 2006
REV. C : SIGNAGE CHANGES DATE: 15/ MAR/ 2007

WILLOWMEAD	The Old Station Masters House, Station Road, Cobham, Surrey, KT11 3BW Tel: 01932 867777 Fax: 01932 860620	PROJECT	233 FINCHLEY ROAD LONDON NW3 6LS	DRAWING TITLE EXISTING & PROPOSED SHOPFRONTS			
		CLIENT	SUBWAY AMAR & ADARSH RADIA STORE	SCALE	DATE	DRAWING NO.	REV.
				1:50	OCT 2006	W.32/03	C