



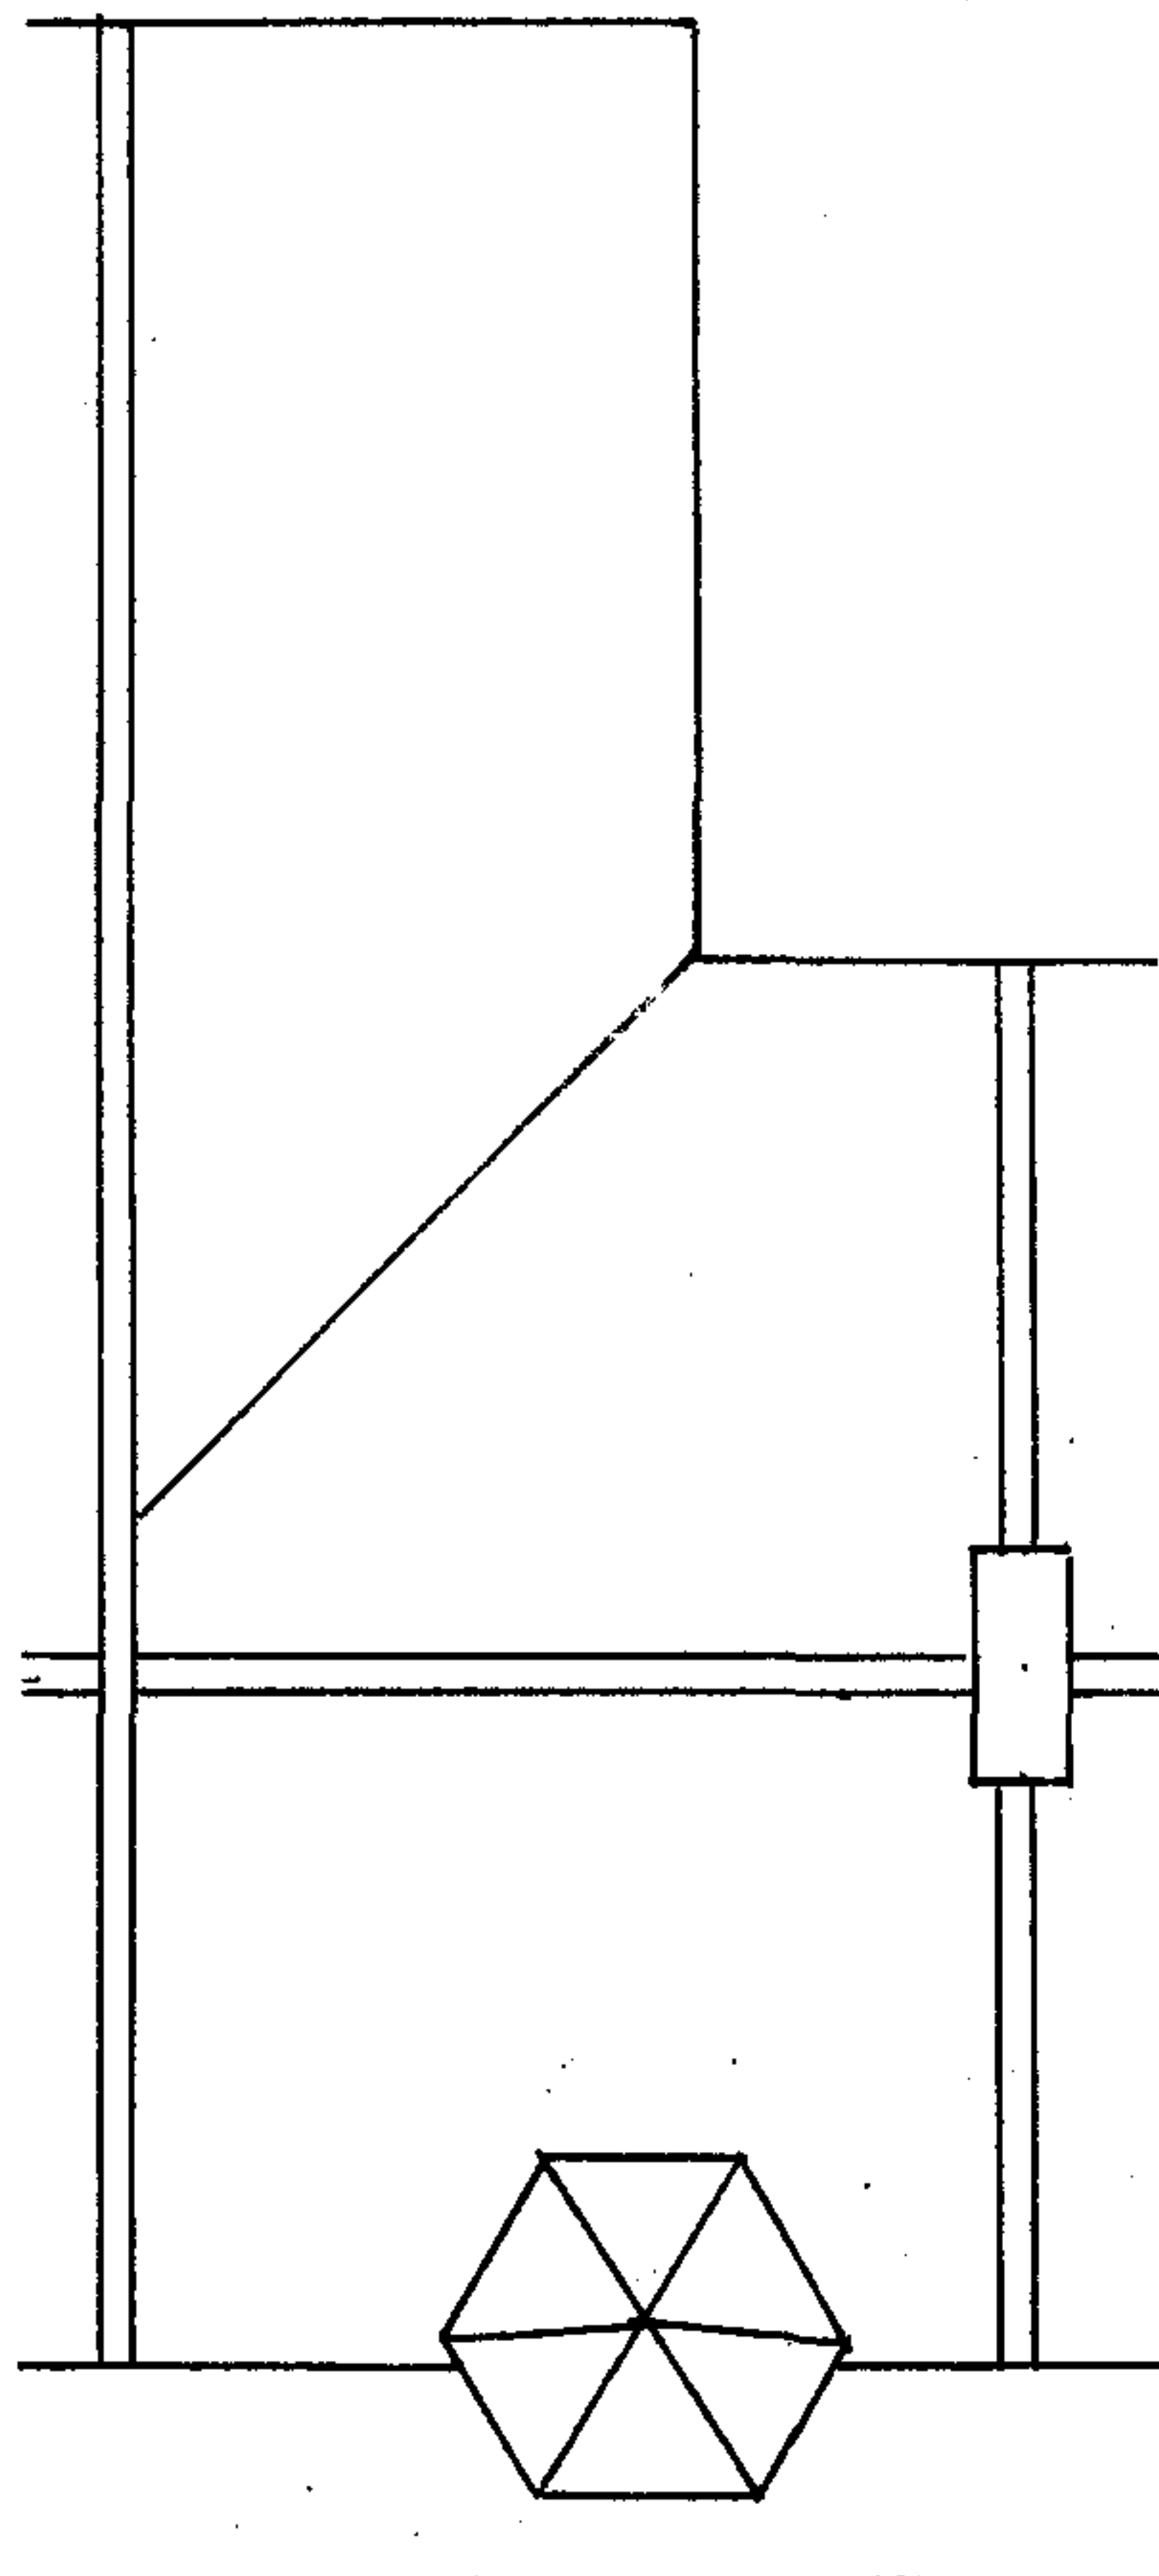

EXISTING

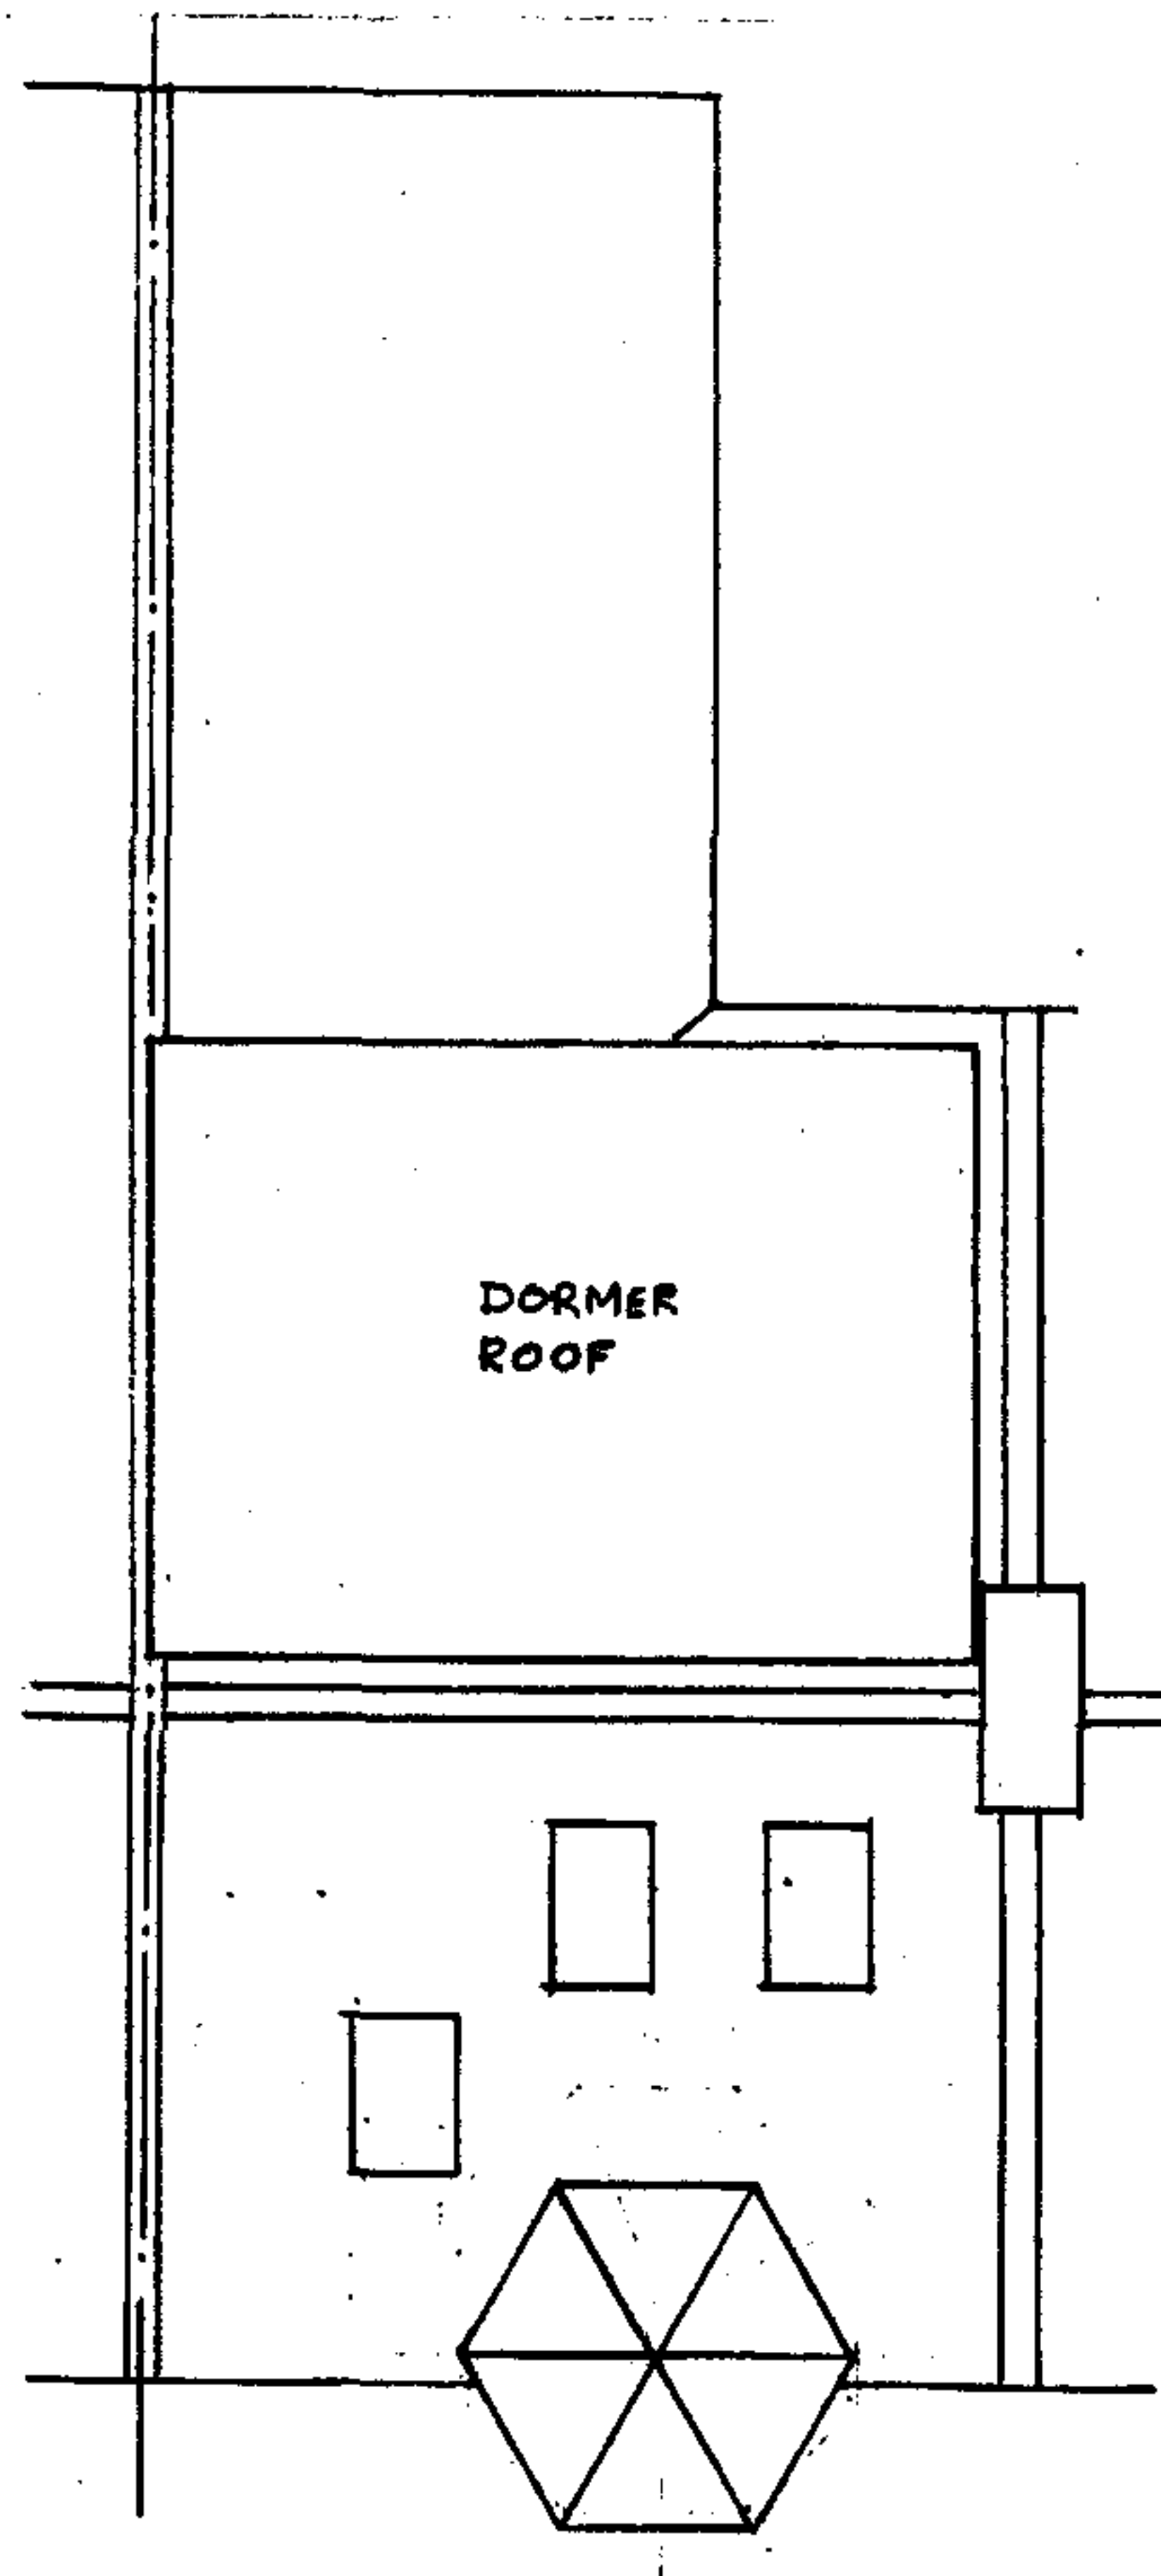

PROPOSED

ROOF PLANS

RECEIVED
20 MAR 2007

READ THIS DRAWING WITH DRG. NOS. 70218/1 to 8

J DRIVER ASSOCIATES LTD

Surveyors, Architectural Consultants &
Chartered Structural Engineers

24 Gerard Rd. Harrow
Middlesex HA1 2NE
Tel: 020 8987 3969
Fax: 020 8987 3969
Mob. 07980 692 064

E-mail: info@jdriver.co.uk

JOB - 40 NARCISSUS ROAD, LONDON NW6 1TH

PROPOSED LOFT CONVERSION

EXISTING & PROPOSED ROOF PLANS Scale: 1:50 Date FEB 2007 DRG NO 70218/3