



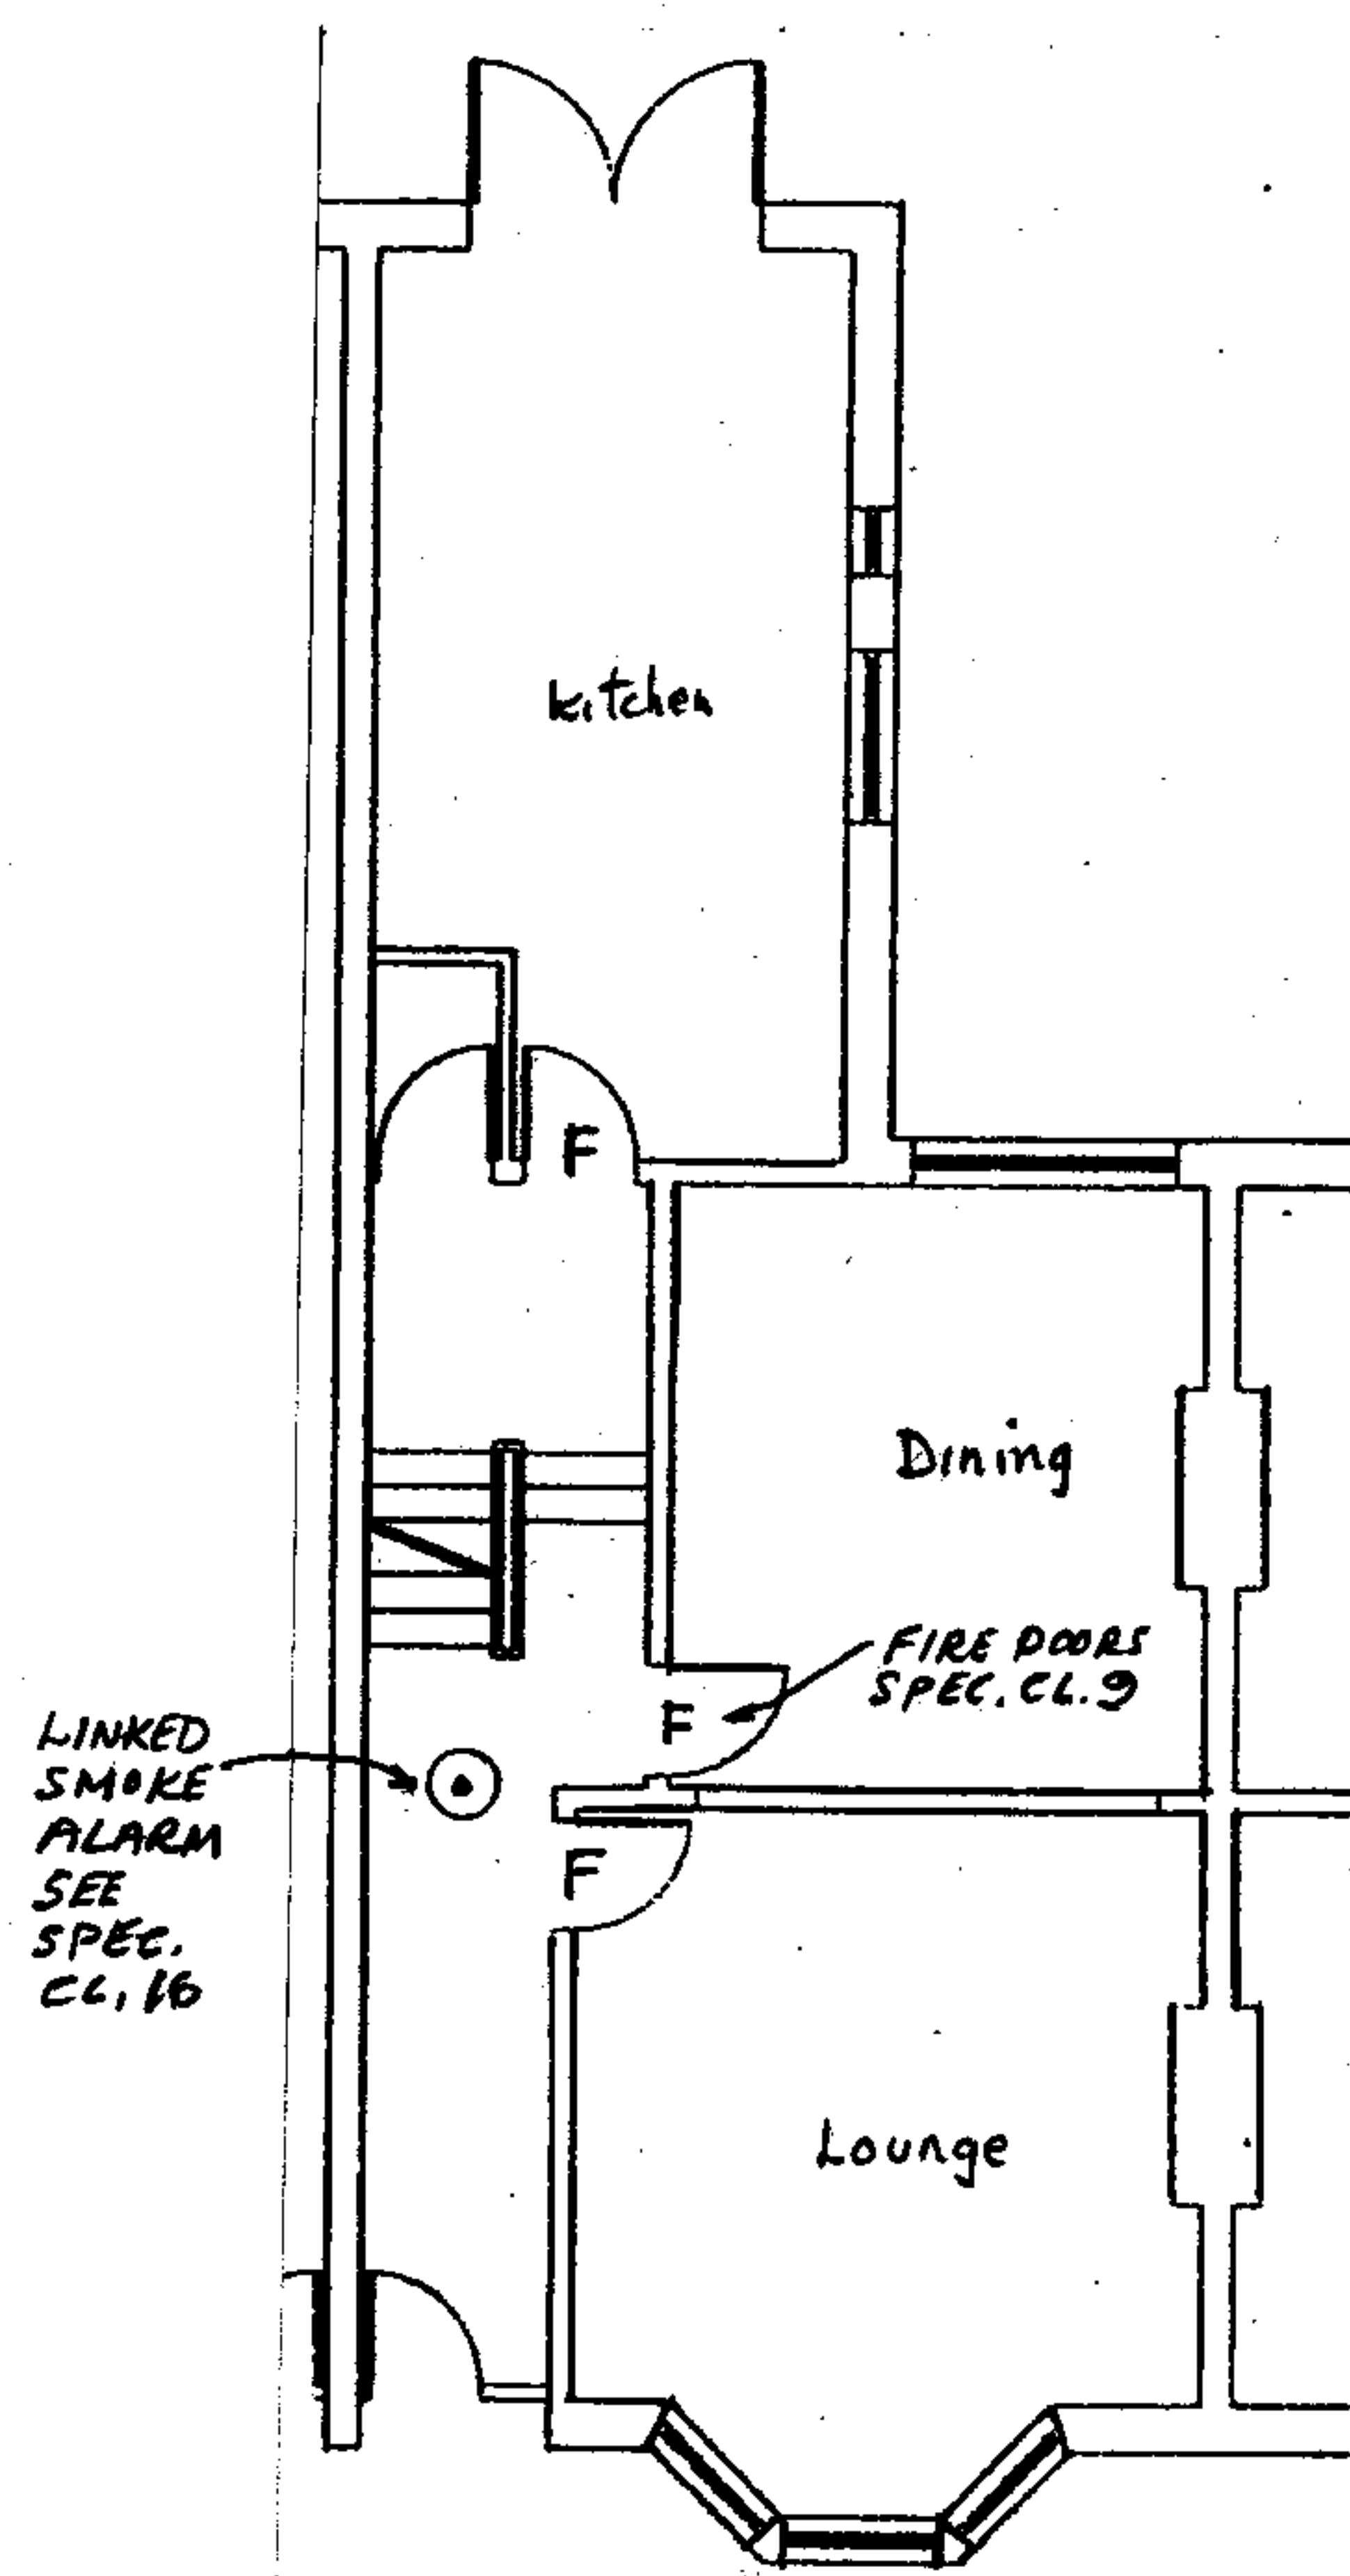

GROUND FLOOR PLAN


Scale 1:100

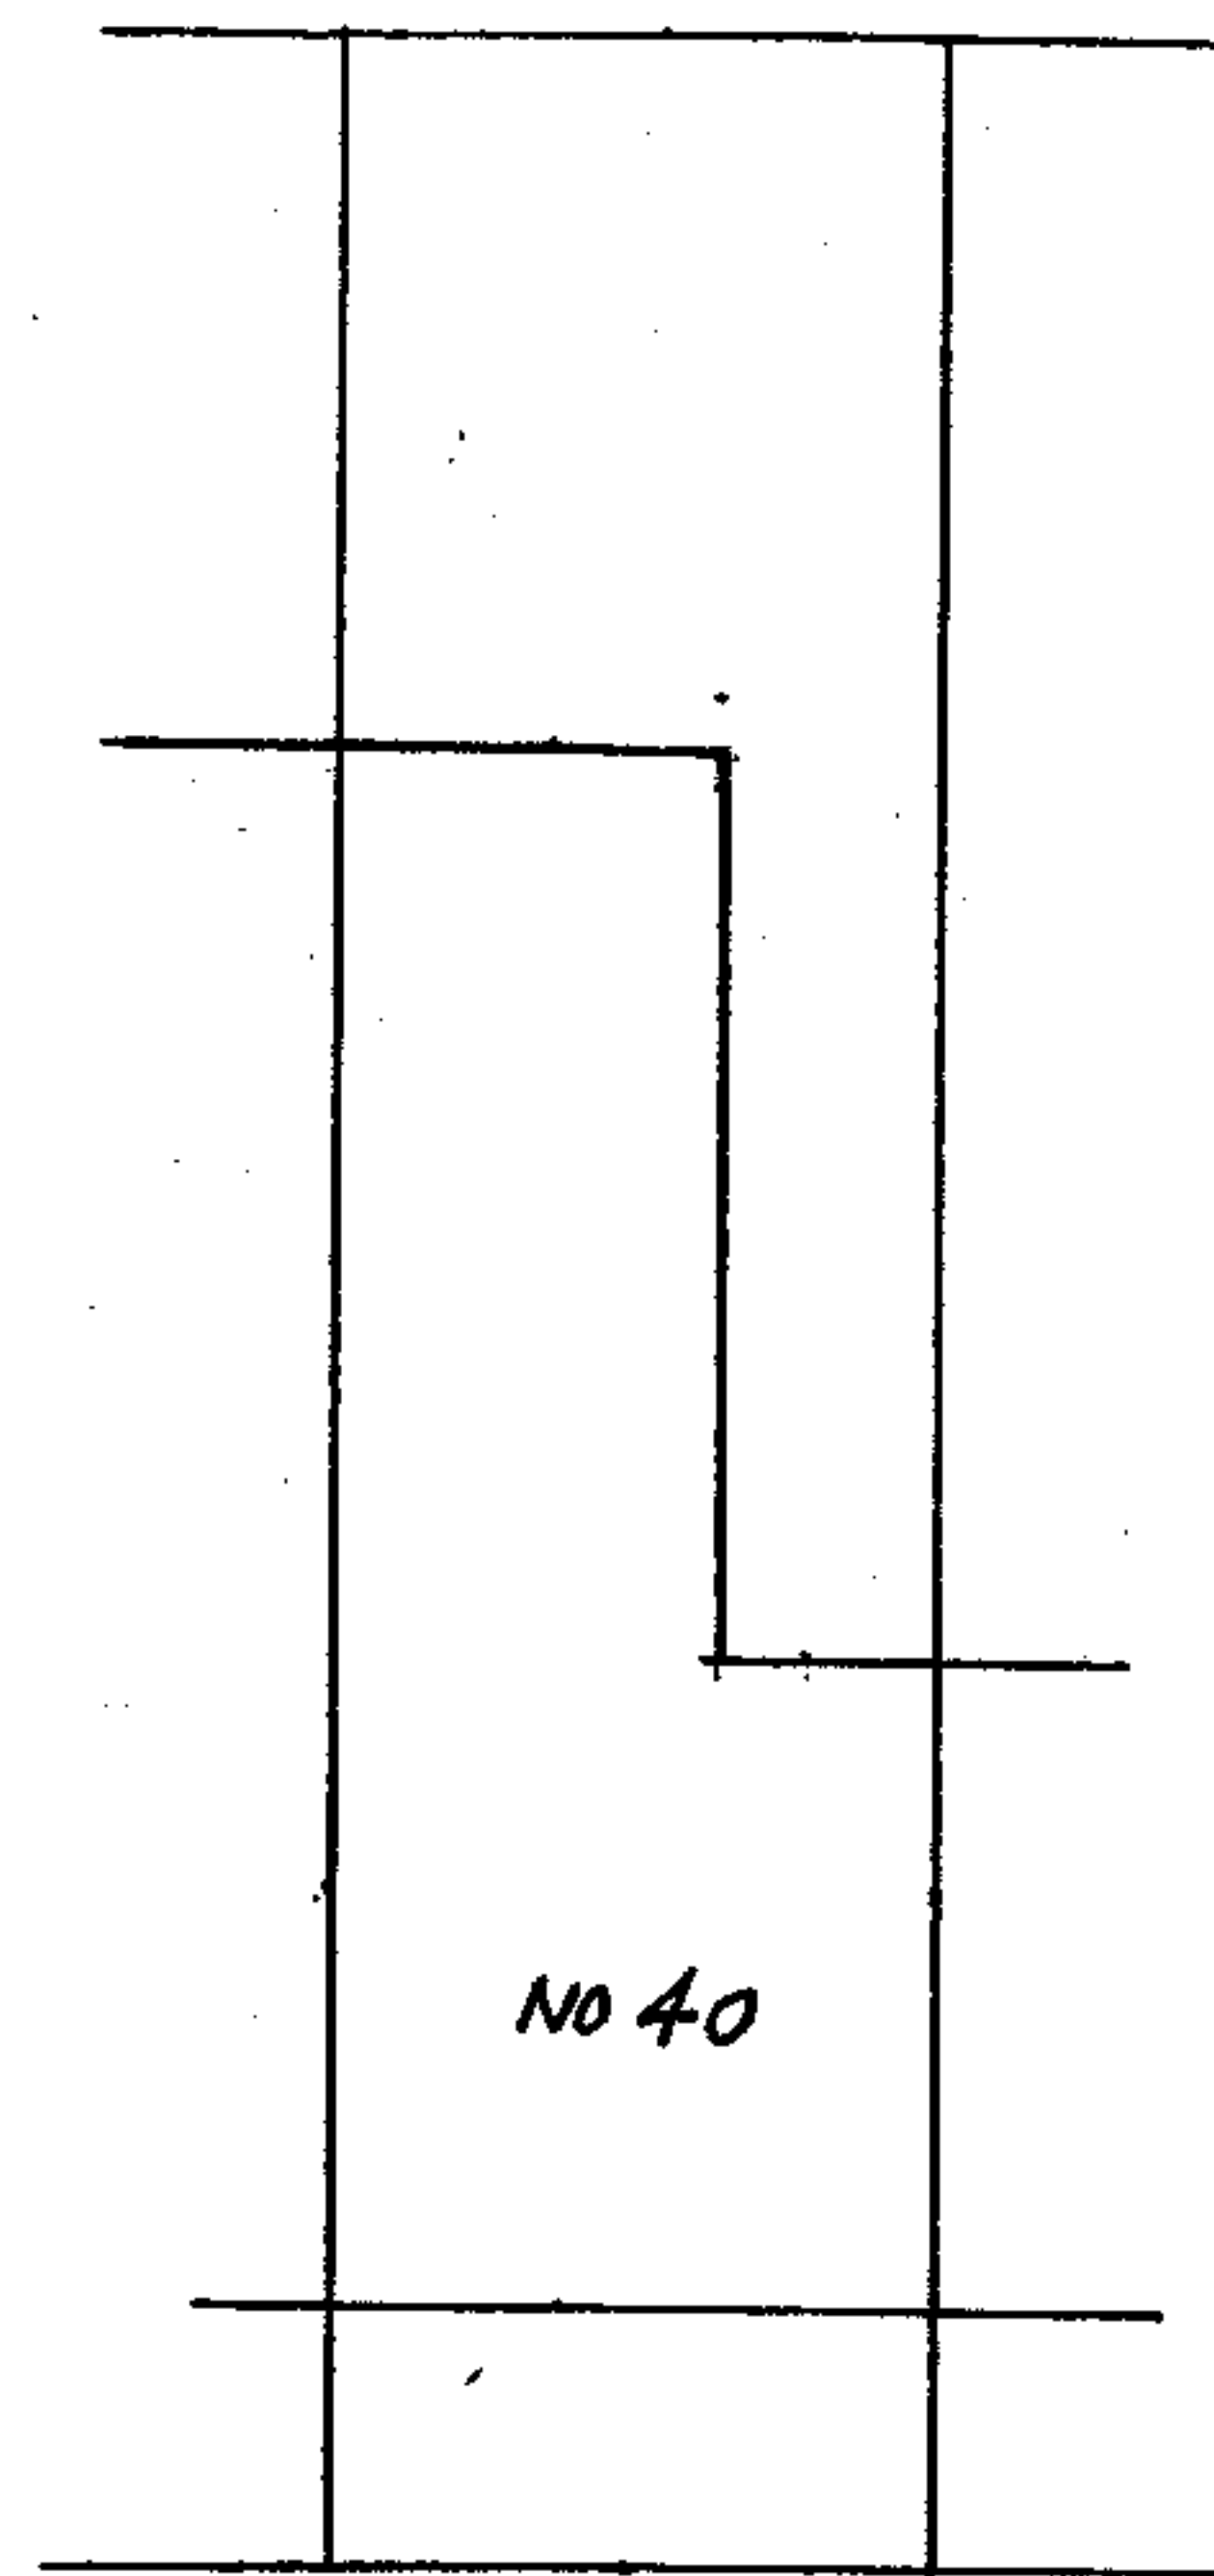

NARCISSUS ROAD

PLOT PLAN

scale 1:200

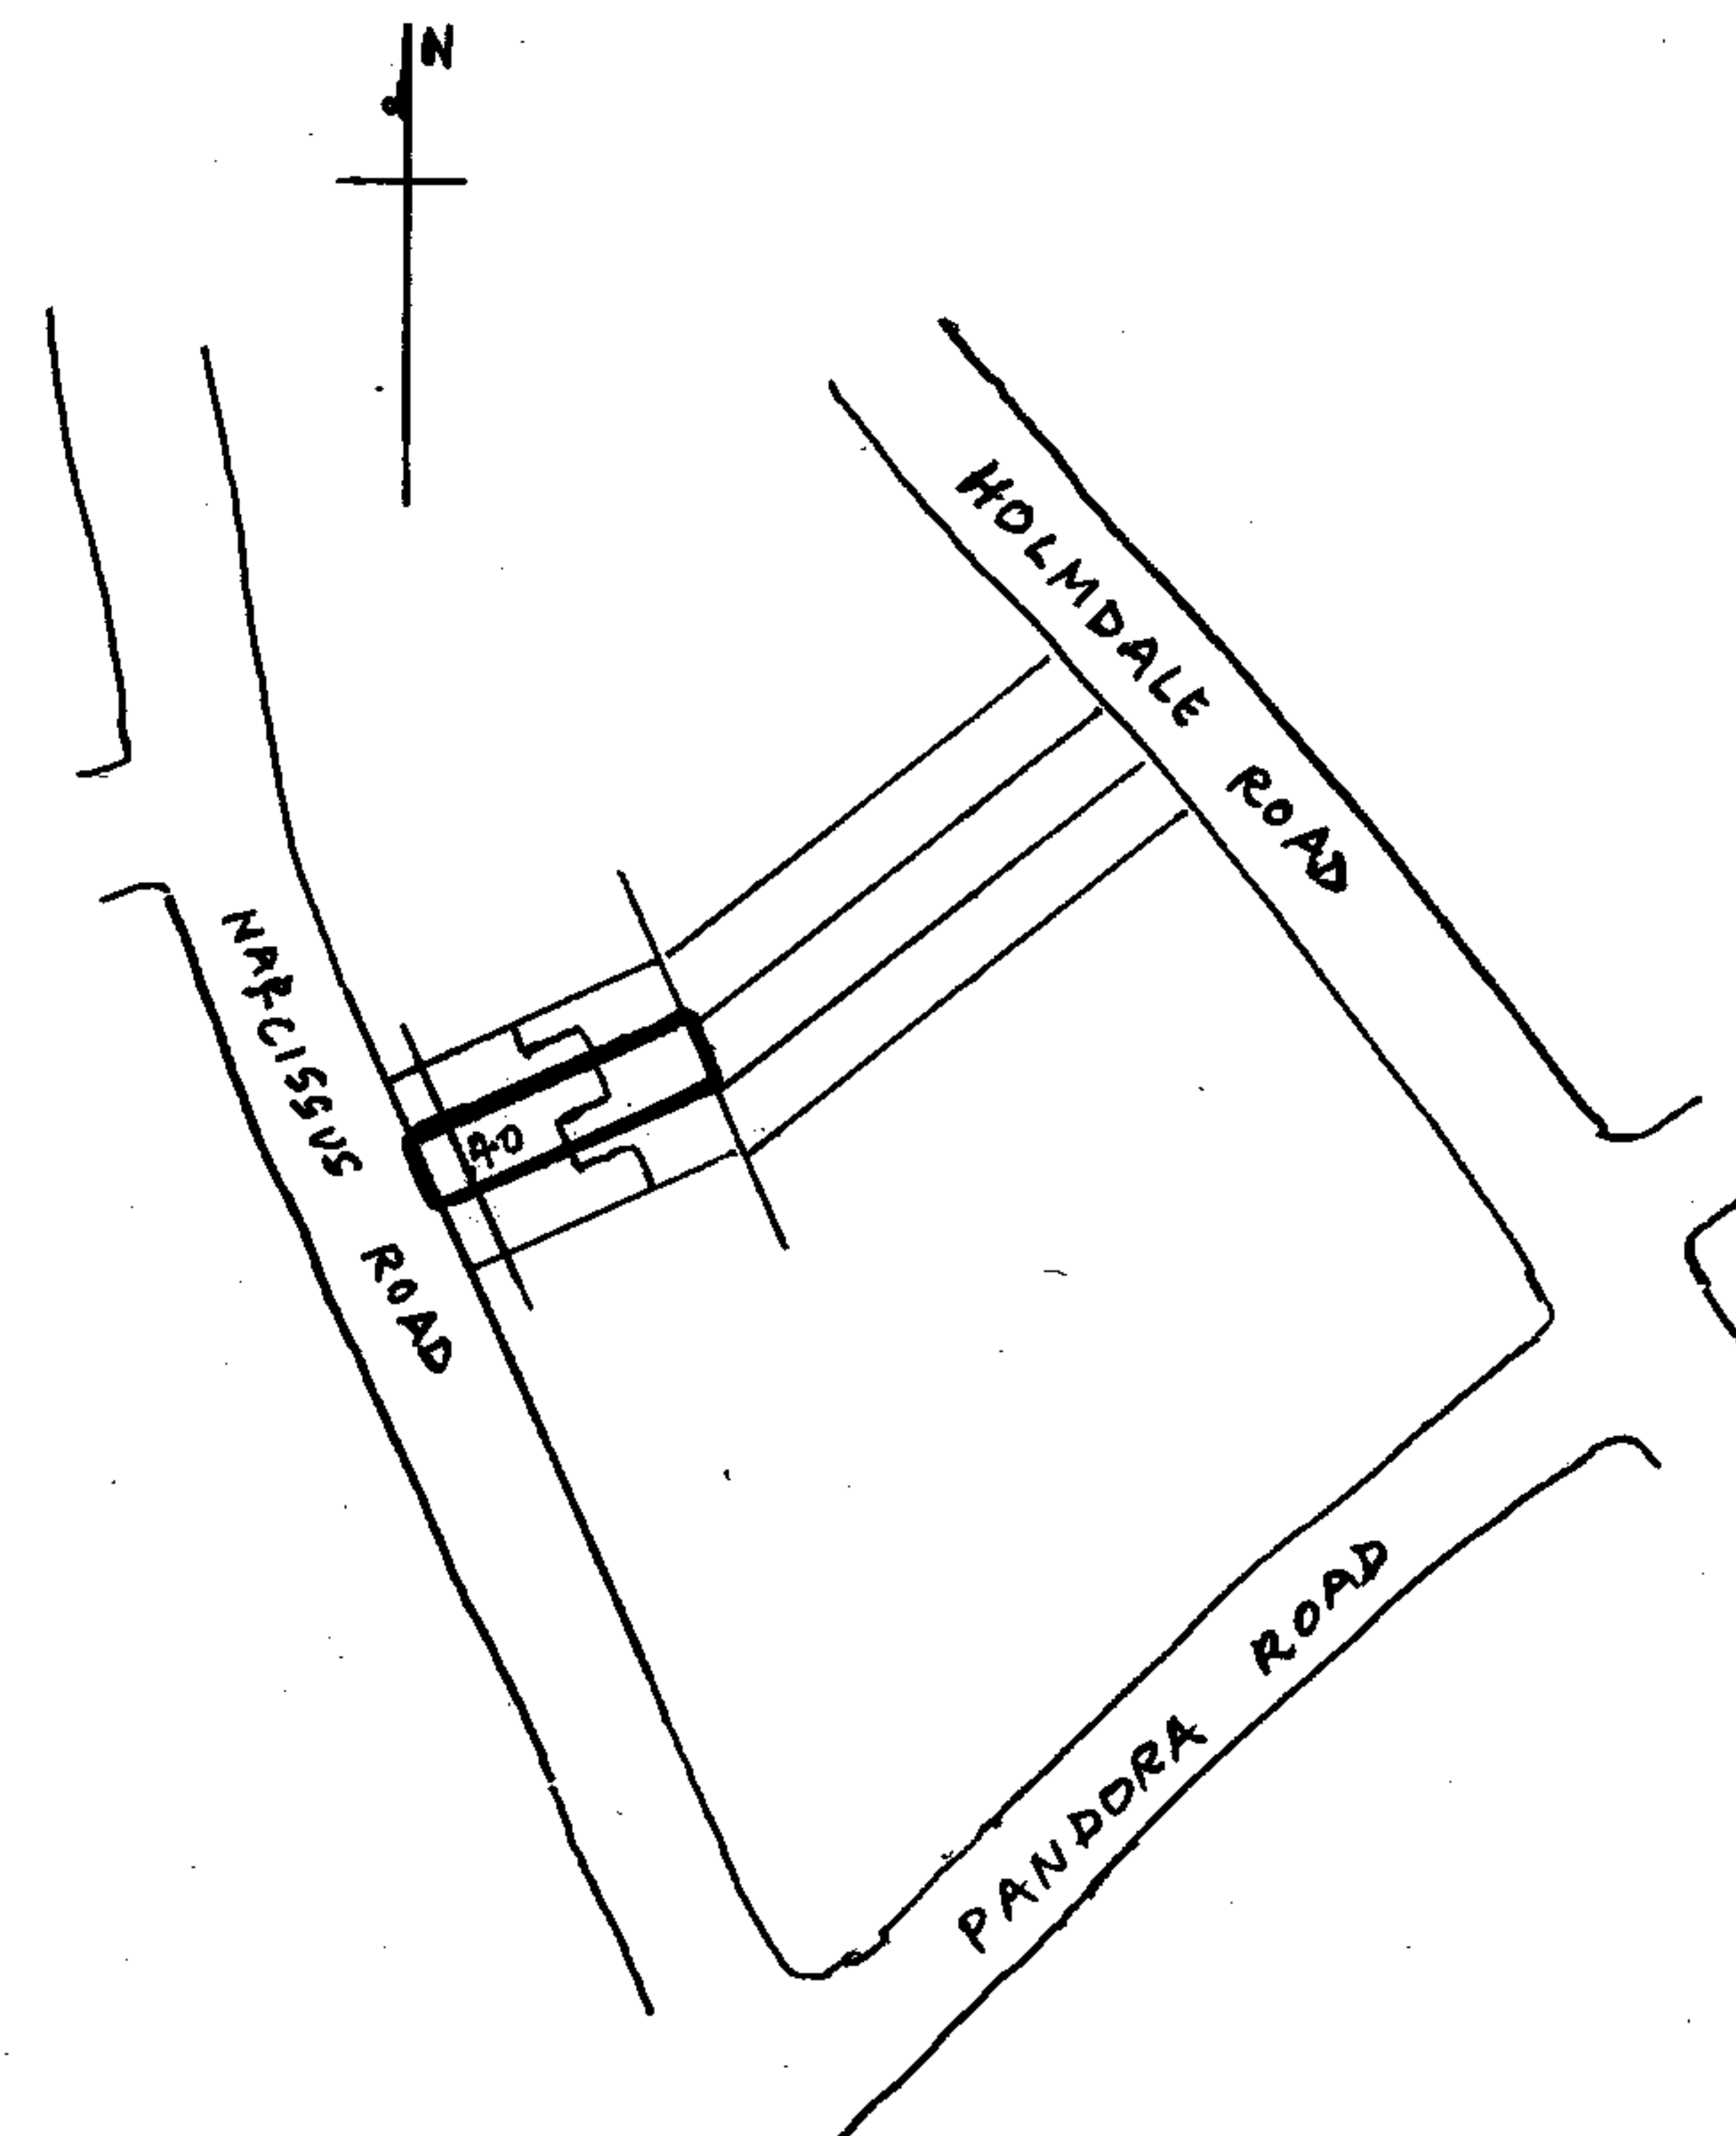

LOCATION PLAN

scale 1:1250

READ THIS DRAWING WITH DRG. NOS. 70218/1 to

J DRIVER ASSOCIATES LTD

Surveyors, Architectural Consultants &
Chartered Structural Engineers

24 Gerard Rd. Harrow

Middlesex HA1 2NE

Tel: 020 8907 3969

Fax: 020 8907 3969

Mob. 07980 692 064


E-mail: jdriver@vahoo.co.uk

JOB - 40 NARCISSUS ROAD, LONDON NW6 1TH


PROPOSED LOFT CONVERSION

PLOT, LOCATION & GF PLANS scale as shown Date FEB 2007


DRG NO 70218/1

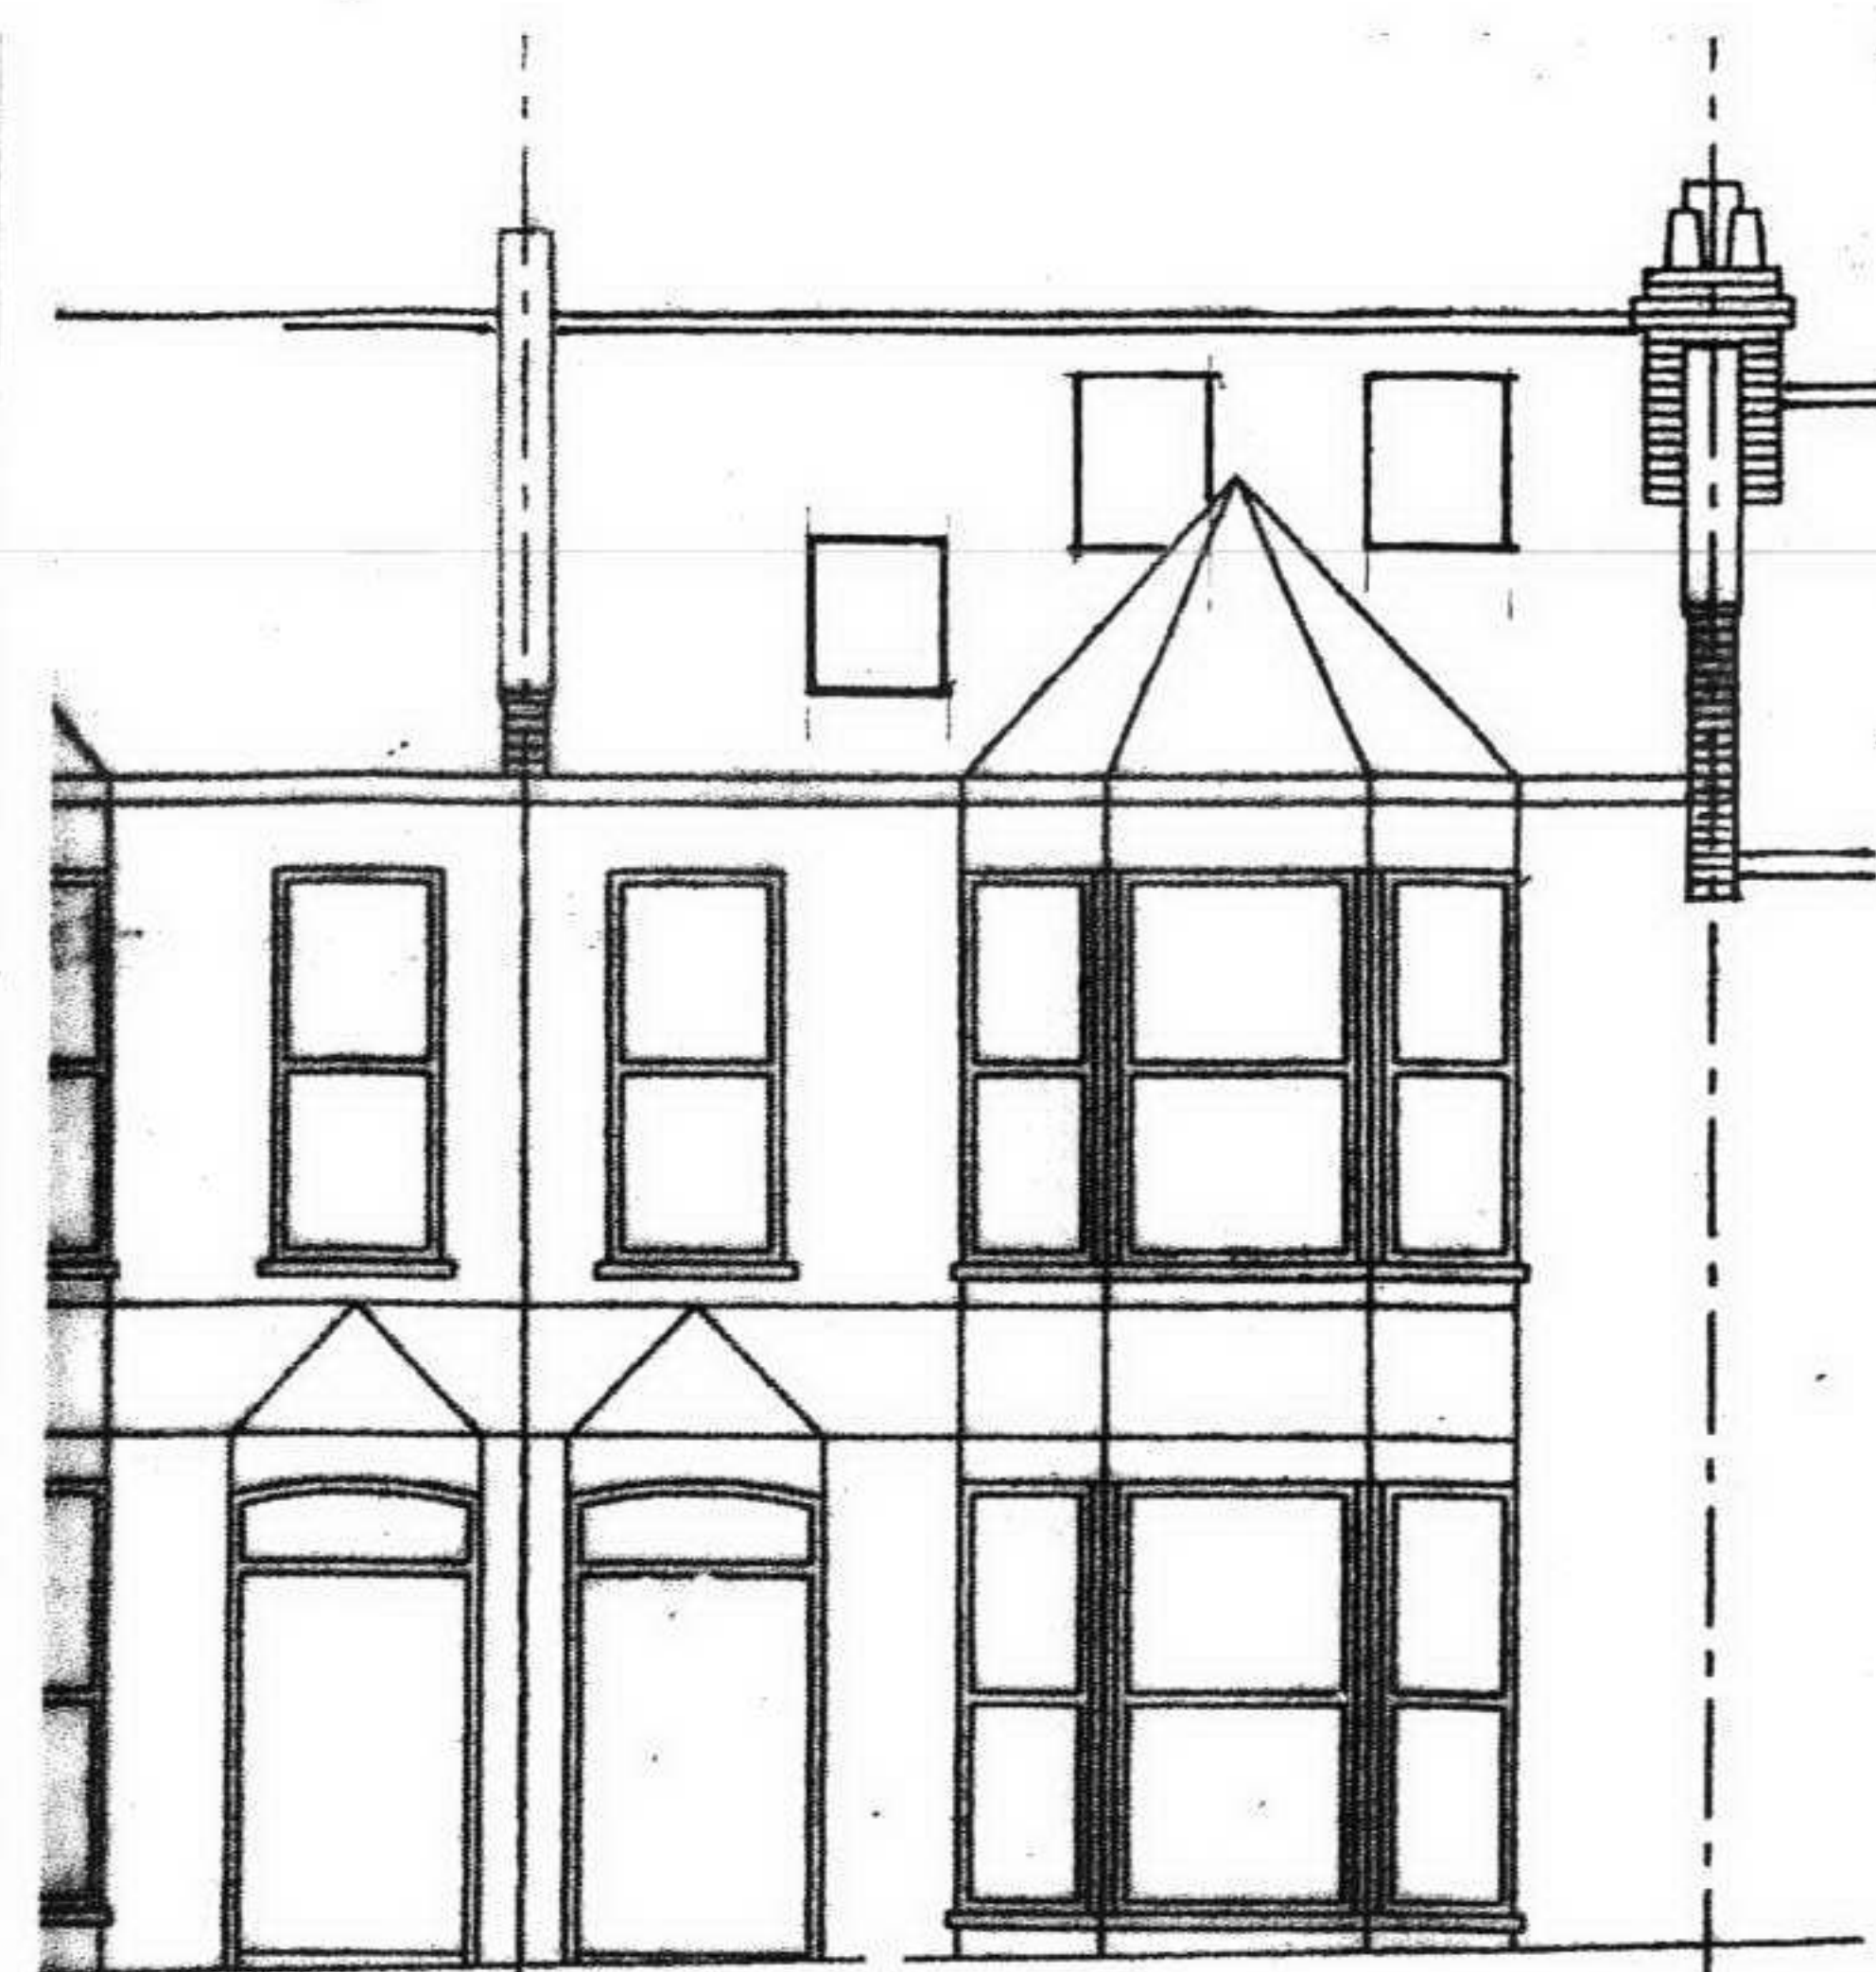


FRONT

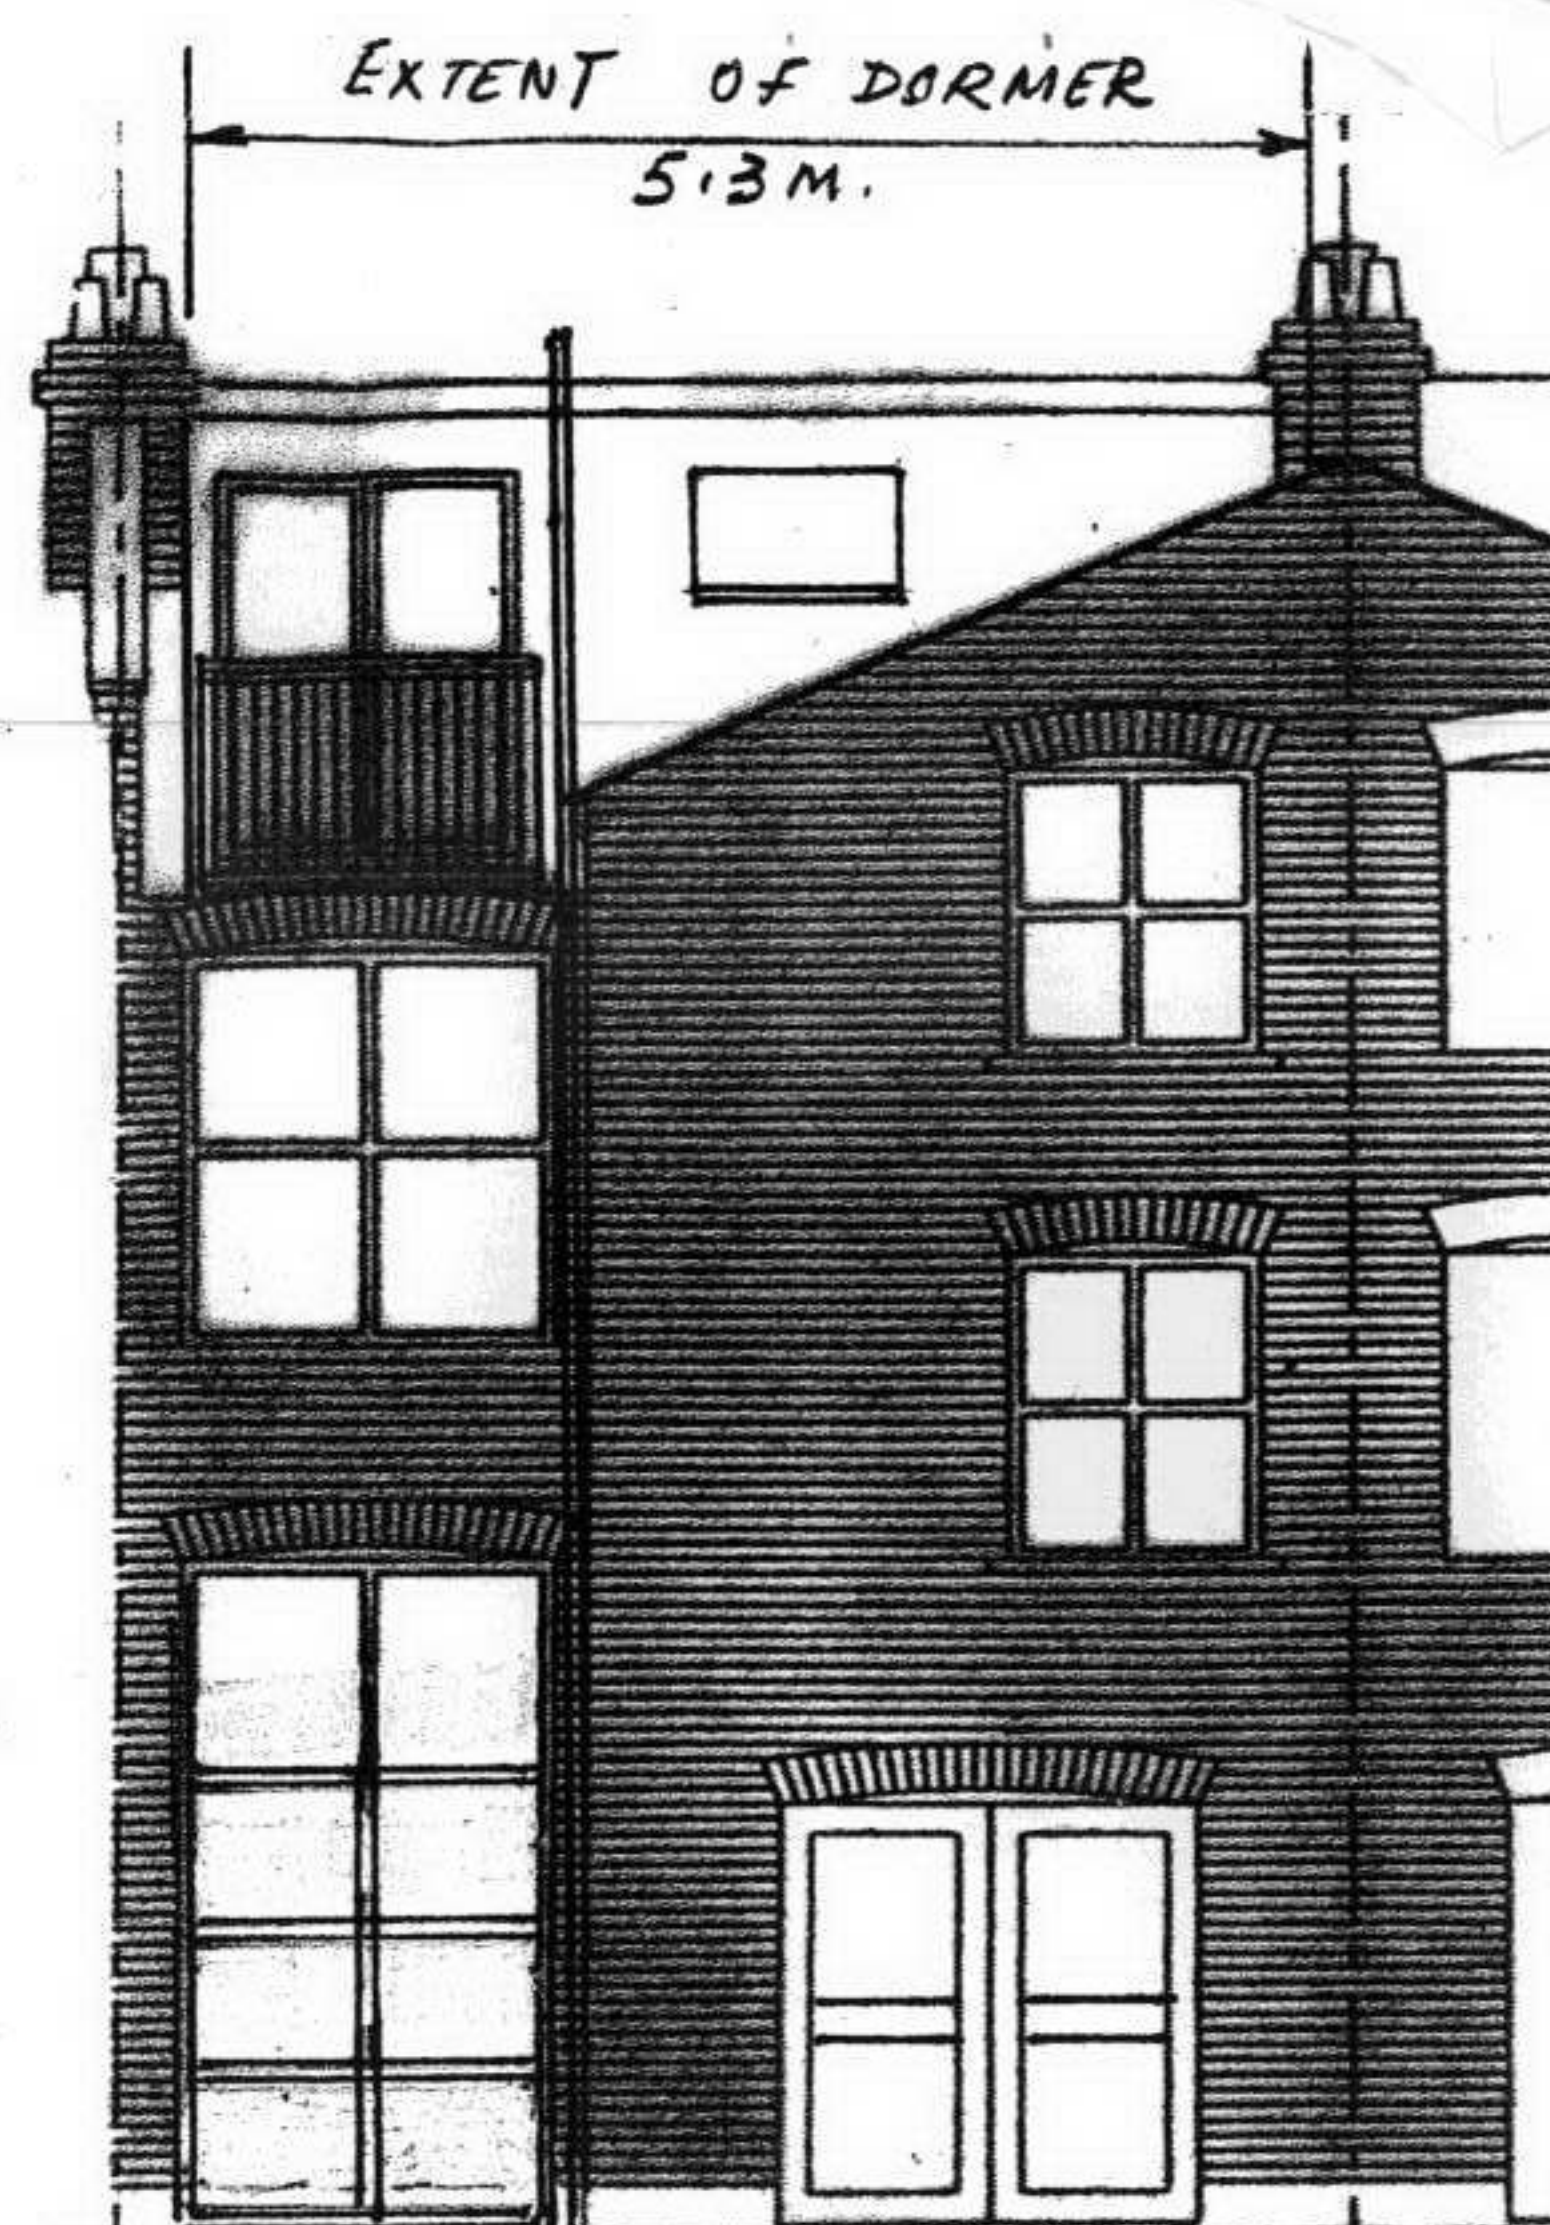

REAR

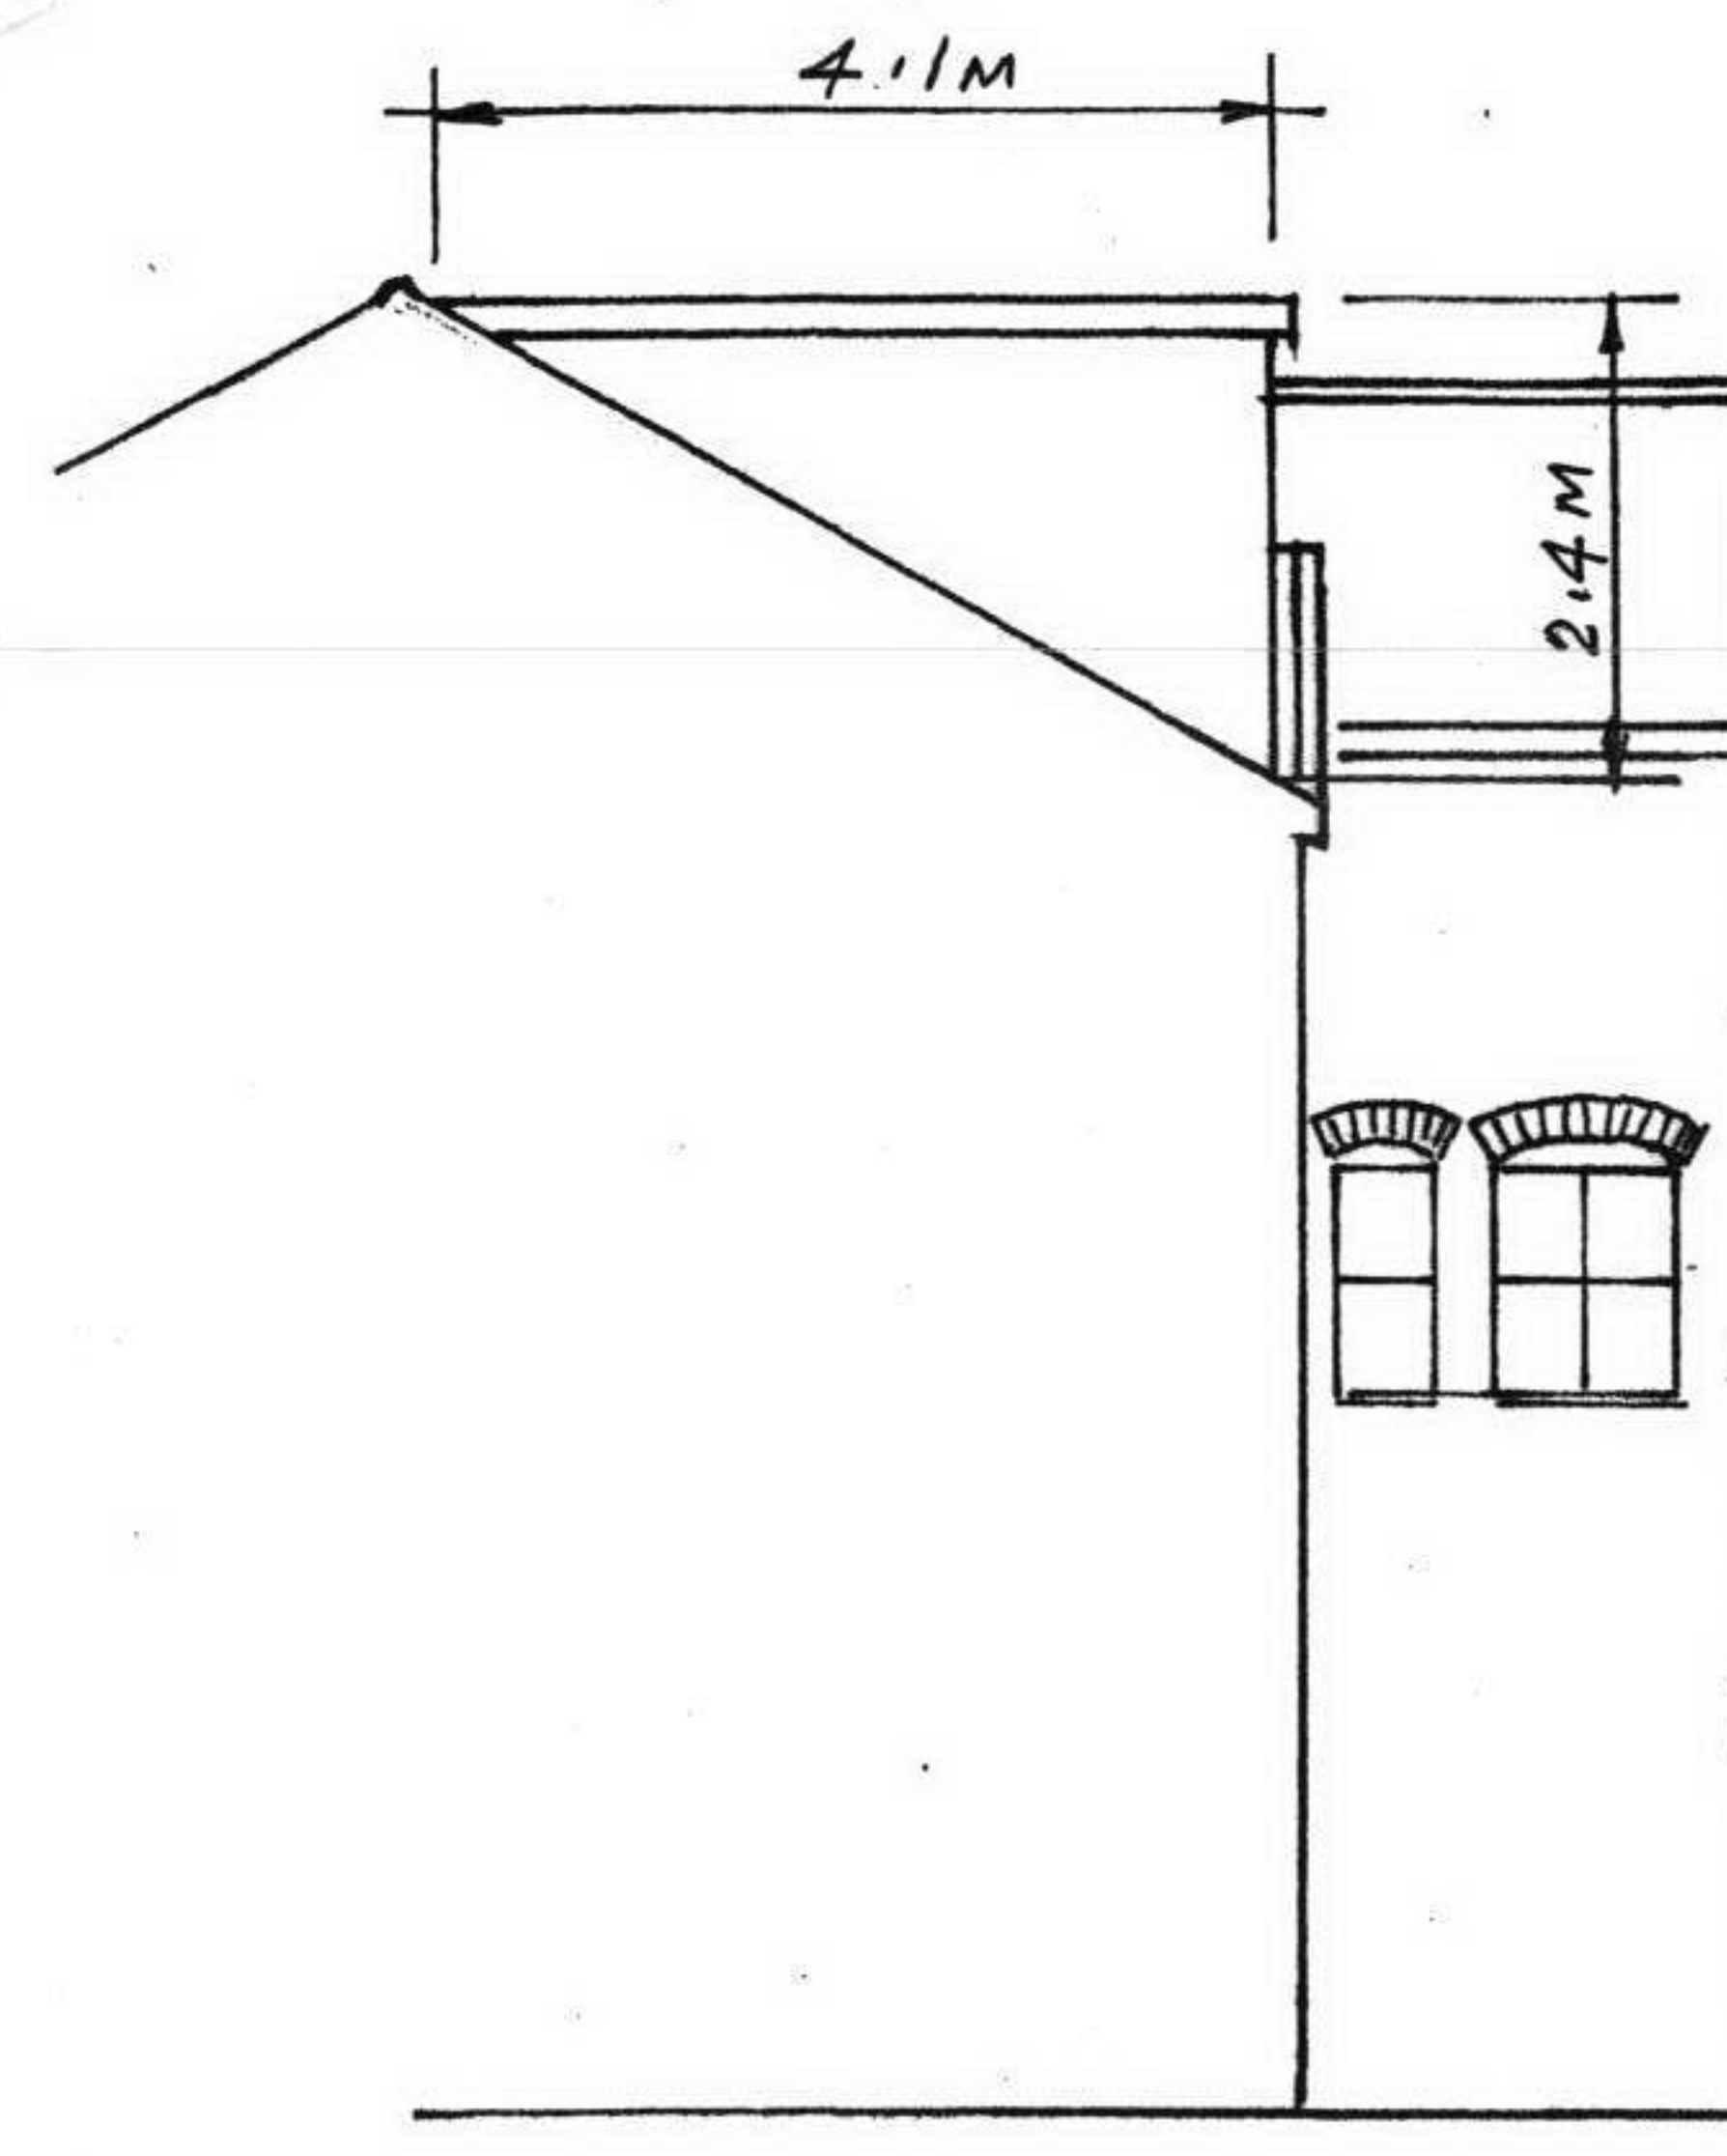


SIDE

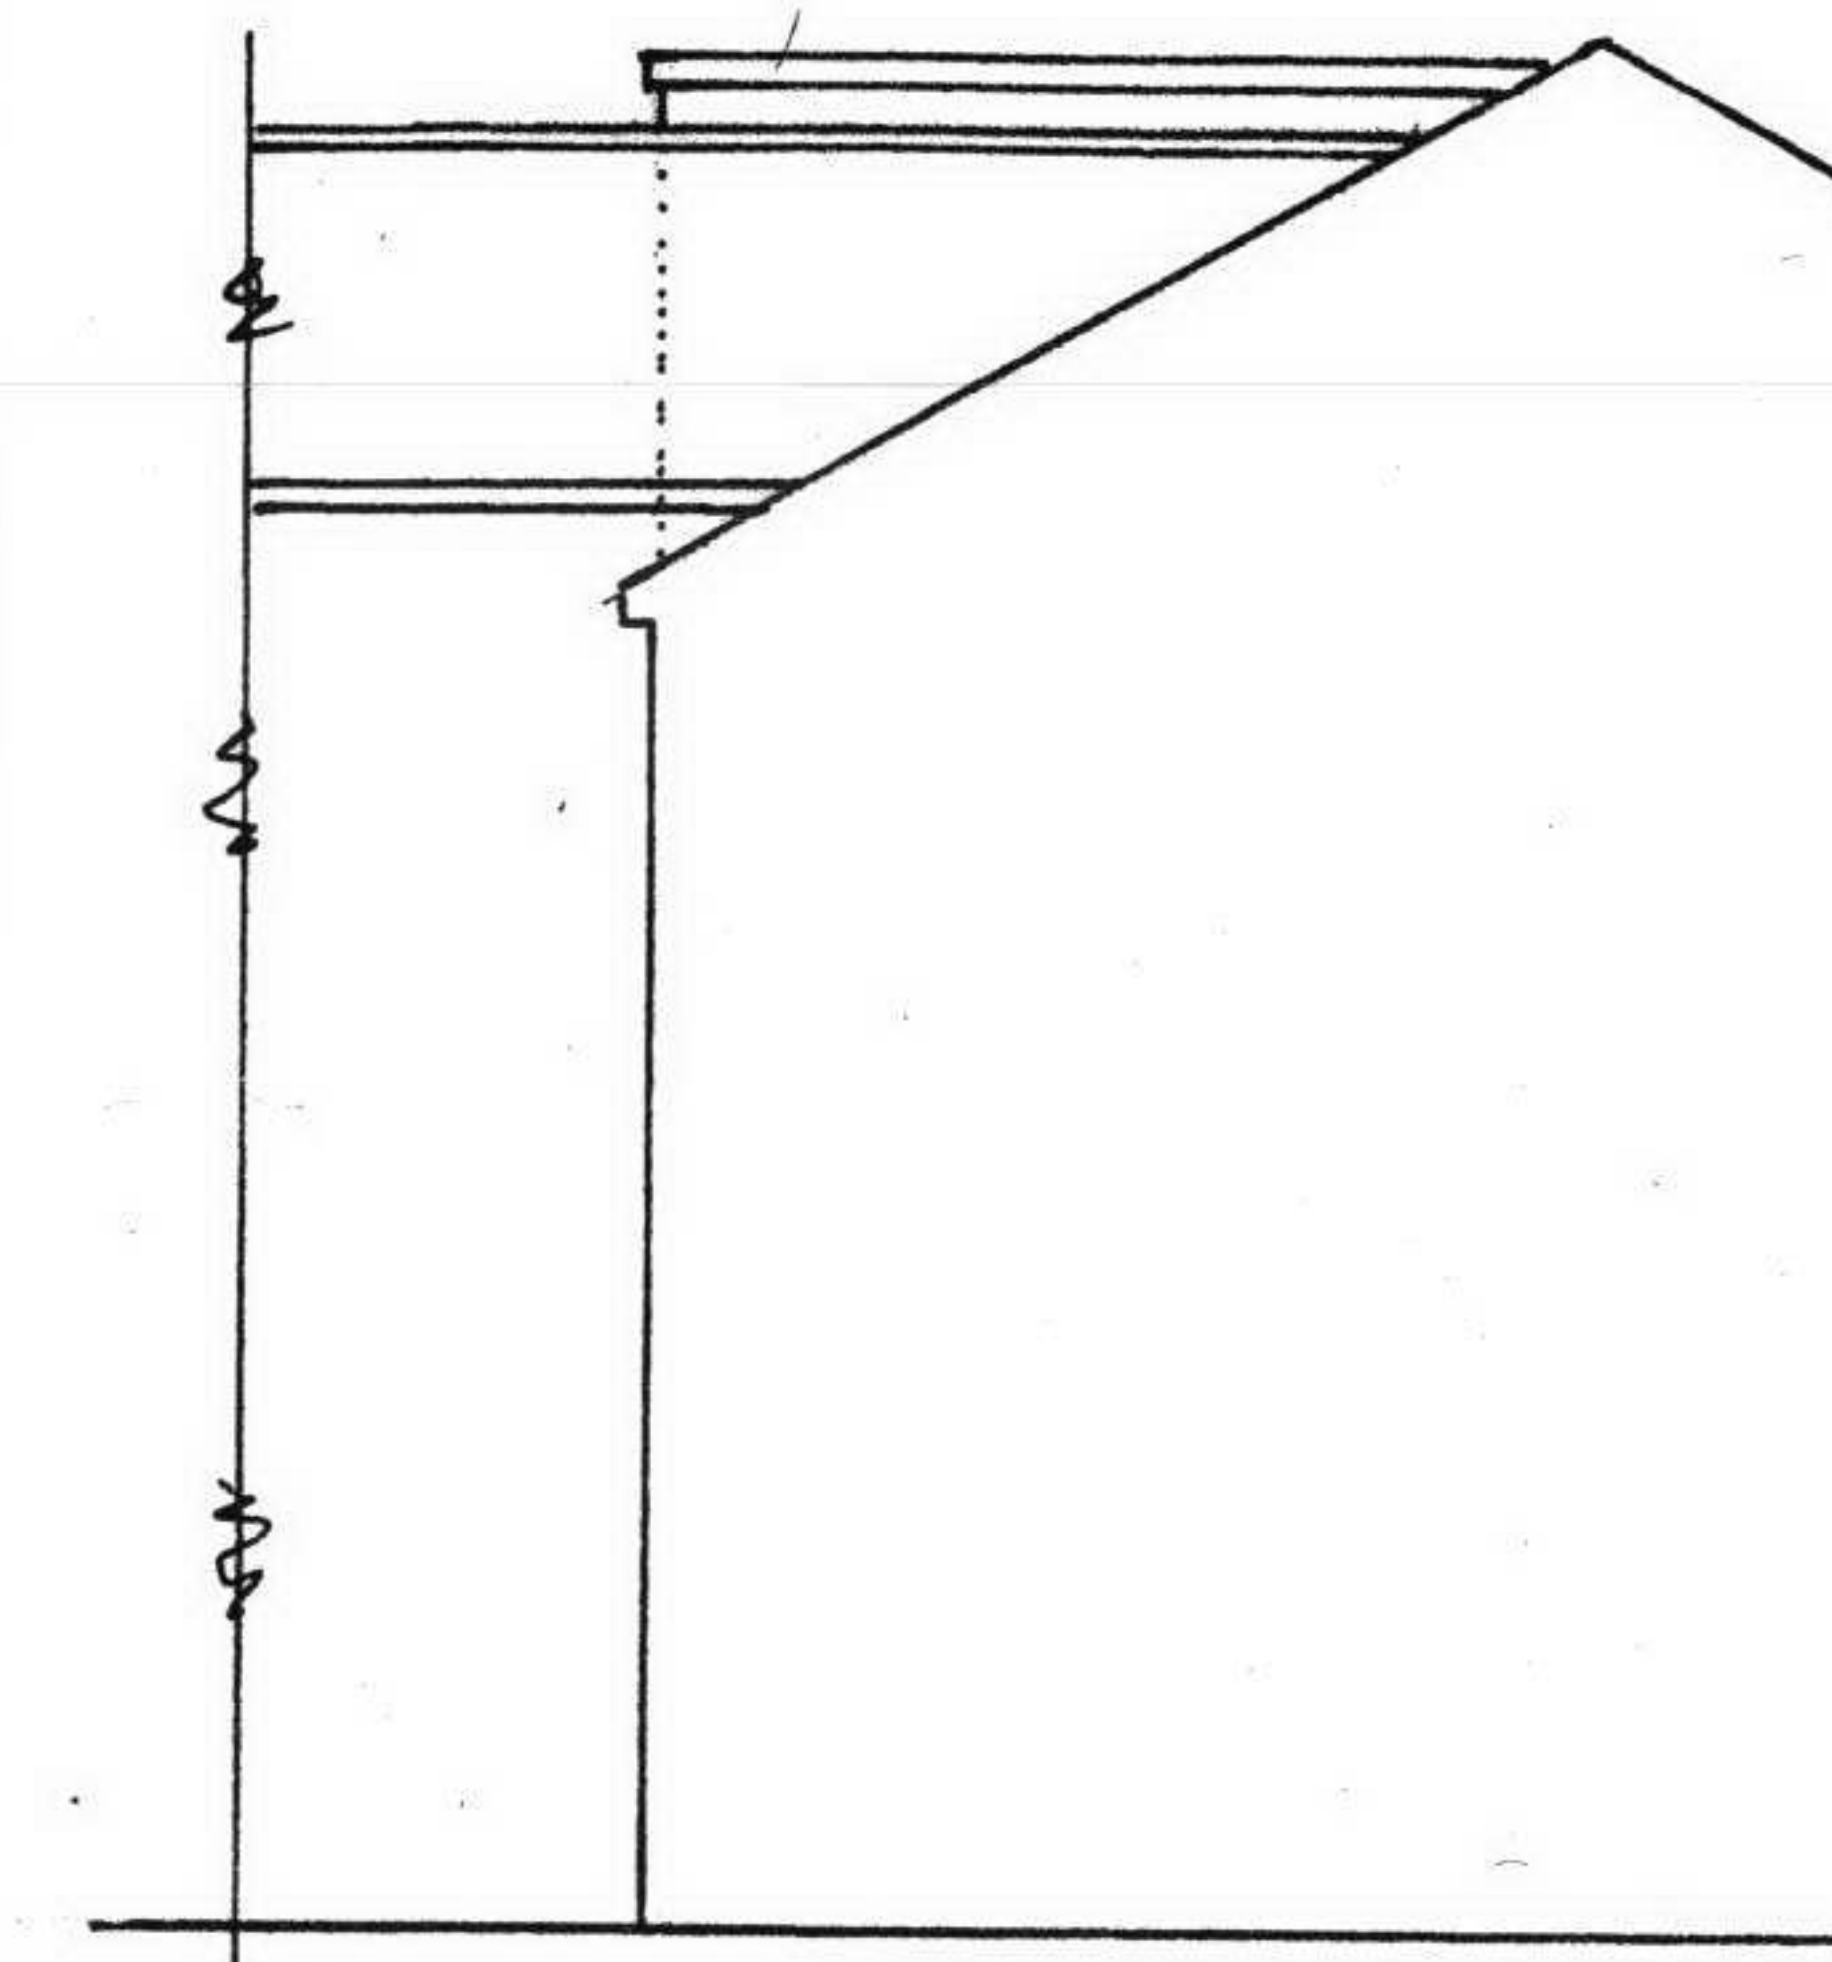


SIDE

PROPOSED ELEVATIONS

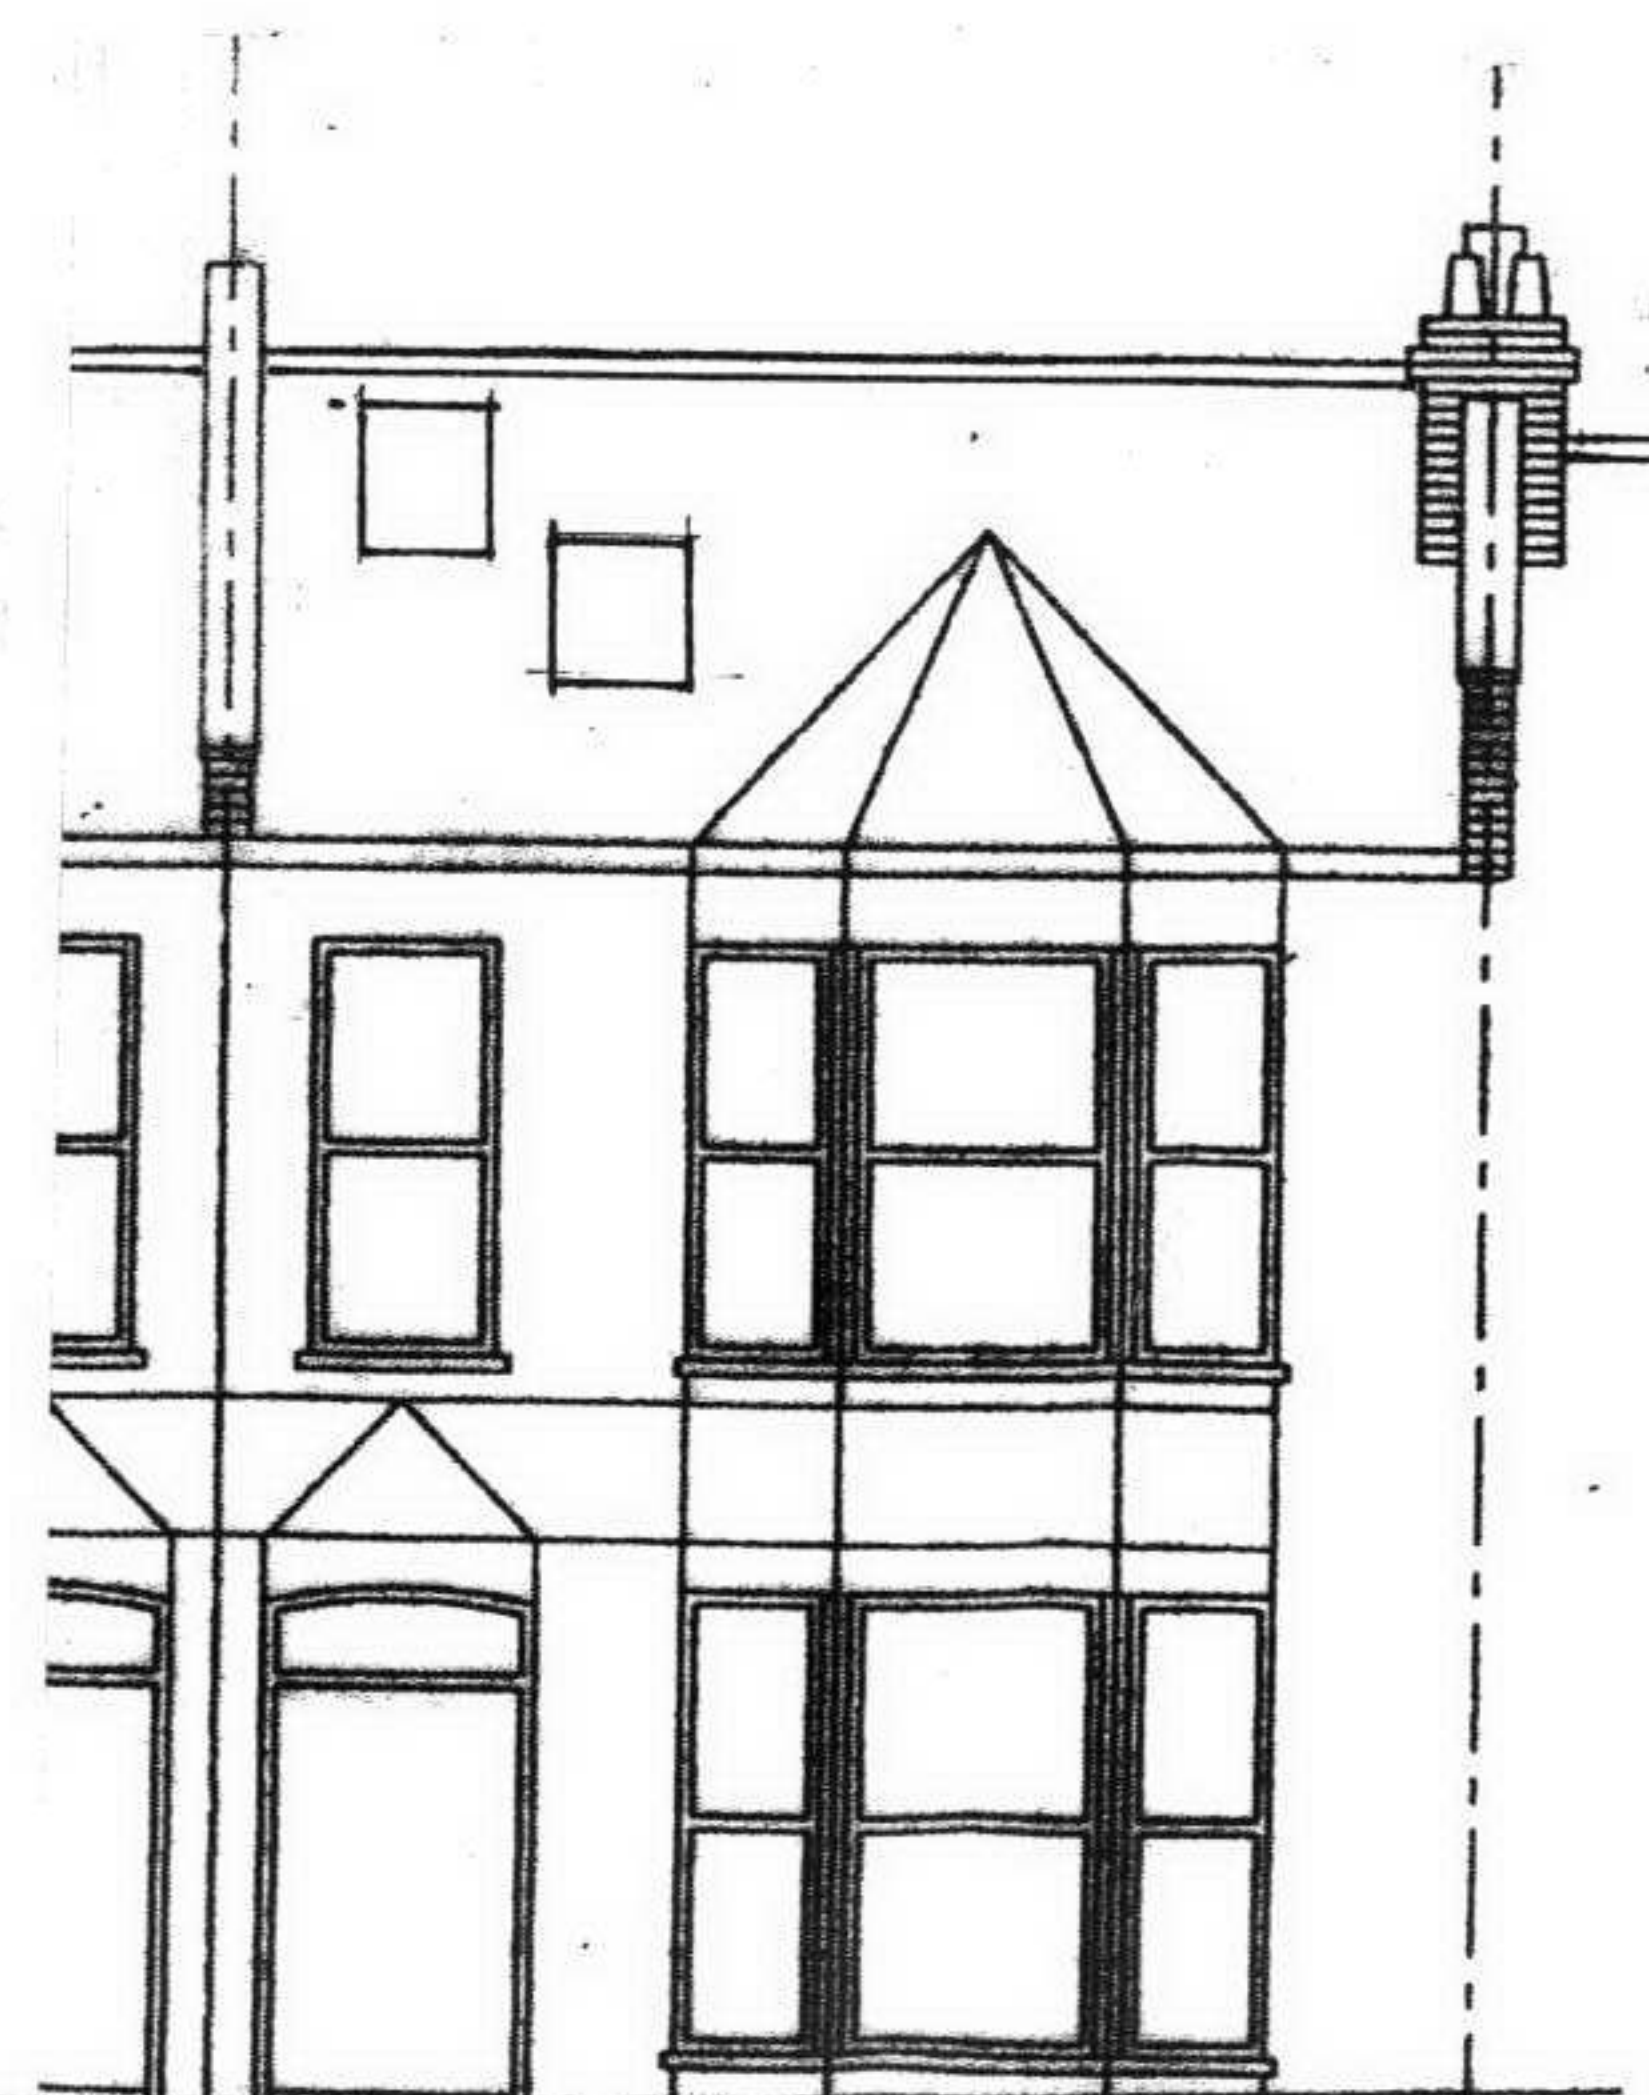

FRONT

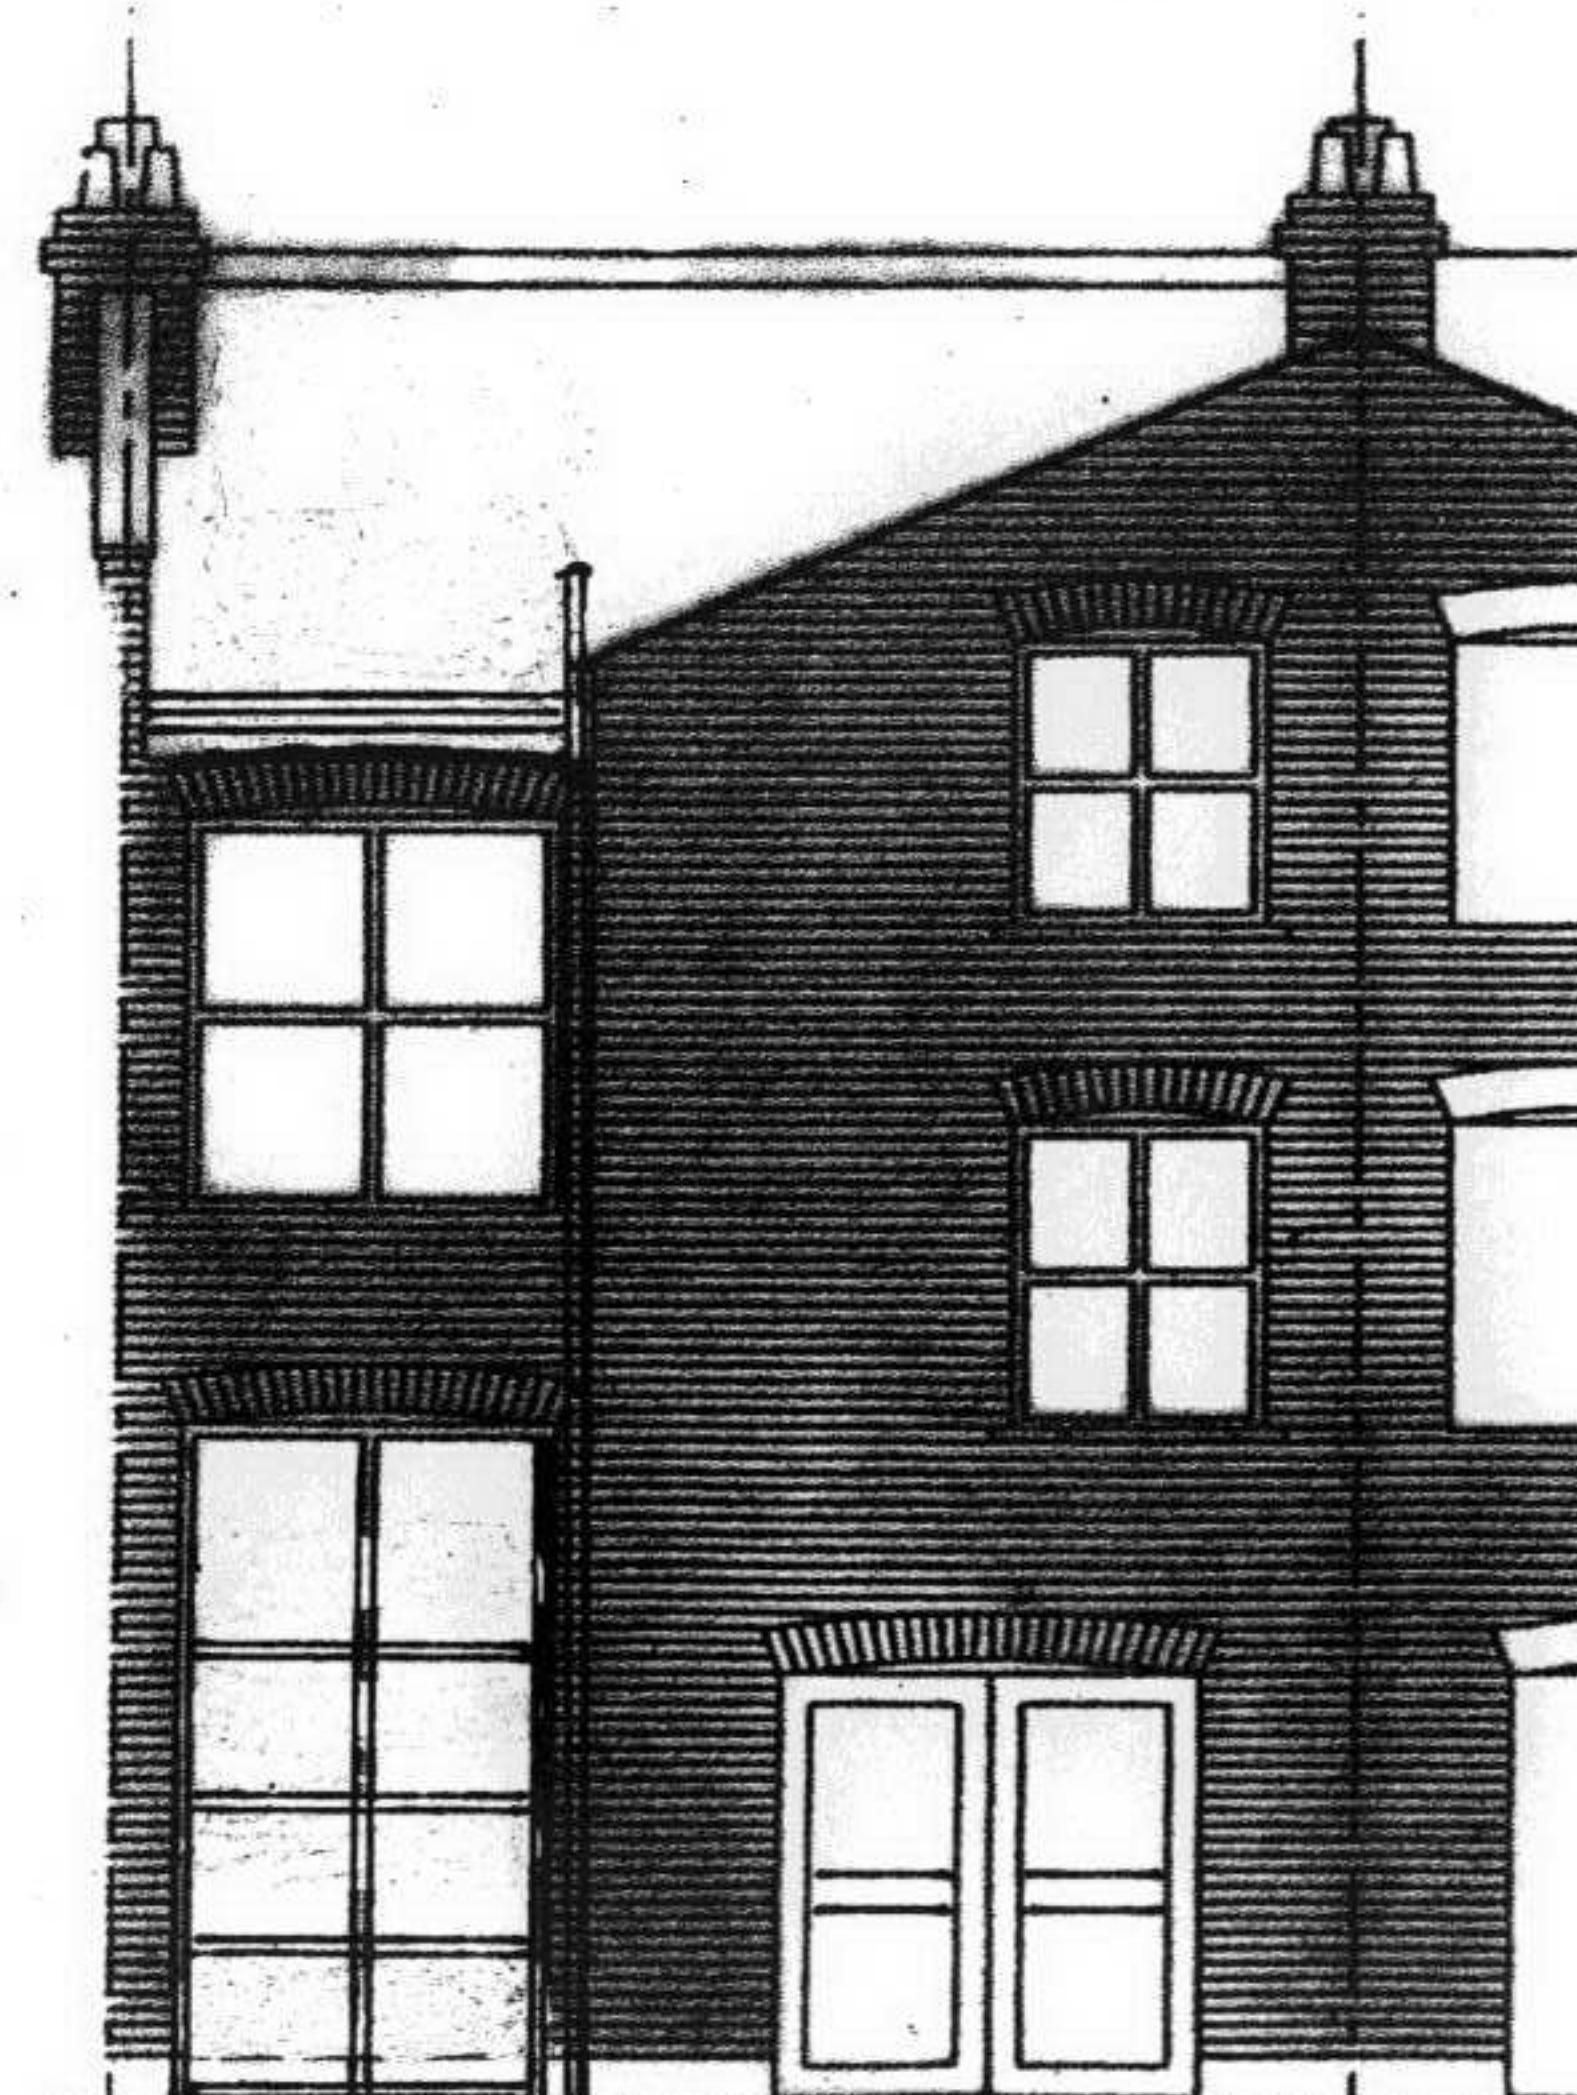

REAR

EXISTING ELEVATIONS

PERMITTED DEVELOPMENT CALCULATION

$$\text{DORMER. } \frac{5.3 \times 4.1 \times 2.4}{2} = 26.1 \text{ cu.m.} < 40 \text{ OK.}$$

READ THIS DRAWING WITH DRG. NOS. 70218/1 to
J DRIVER ASSOCIATES LTD

Surveyors, Architectural Consultants &
Chartered Structural Engineers

24 Gerard Rd. Harrow
Middlesex HA1 2NE
Tel: 020 8907 3969
Fax: 020 8907 3969
Mob: 07980 692 064
E-mail: johndriver@yahoo.co.uk

JOB - 40 NARCISSUS ROAD, LONDON NW6 1TH

PROPOSED LOFT CONVERSION

EXISTING & PROPOSED ELEVATIONS Scale: 100 Date FEB 2007 DRG NO 70218/2