




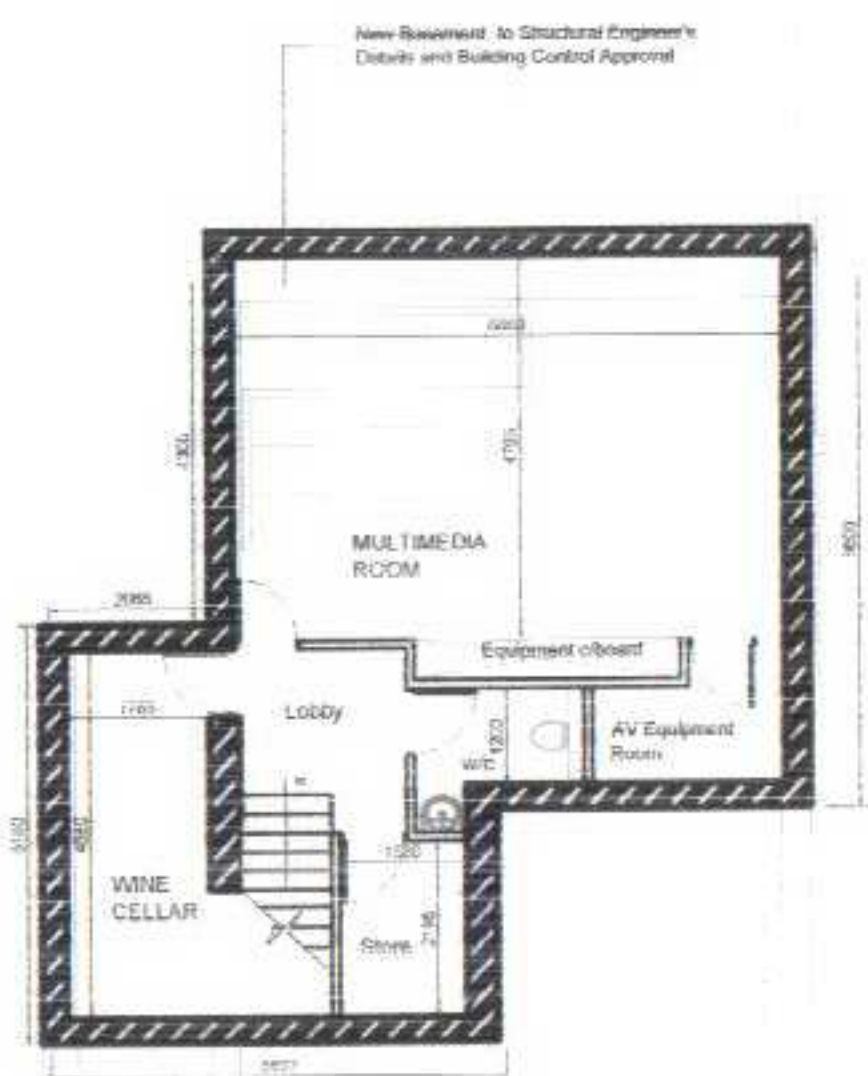


Basement Floor Plan, as proposed.

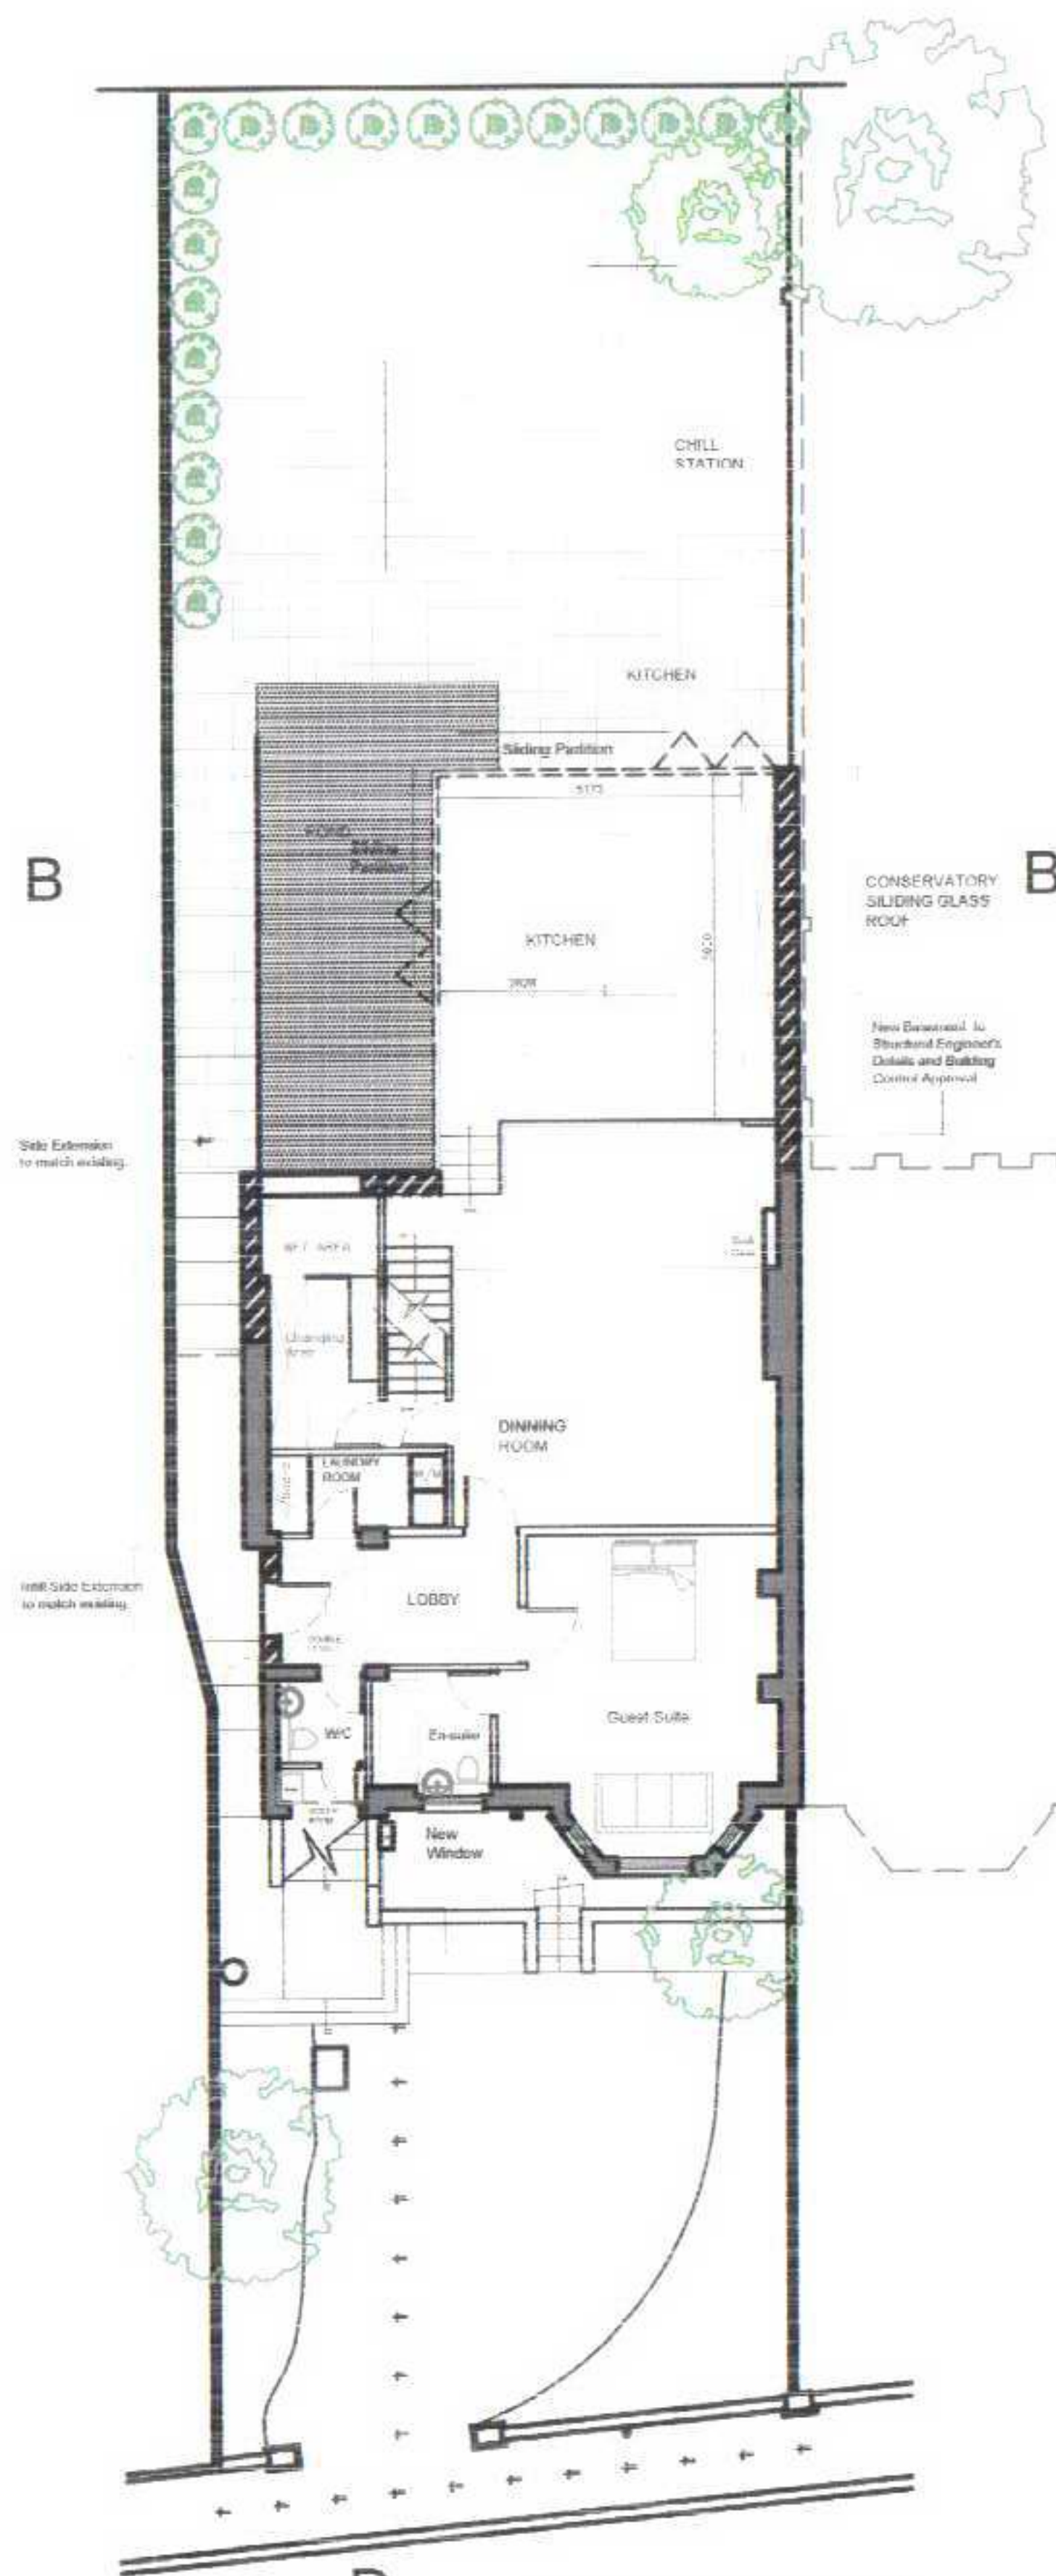


Lower Ground Floor Plan, as proposed.

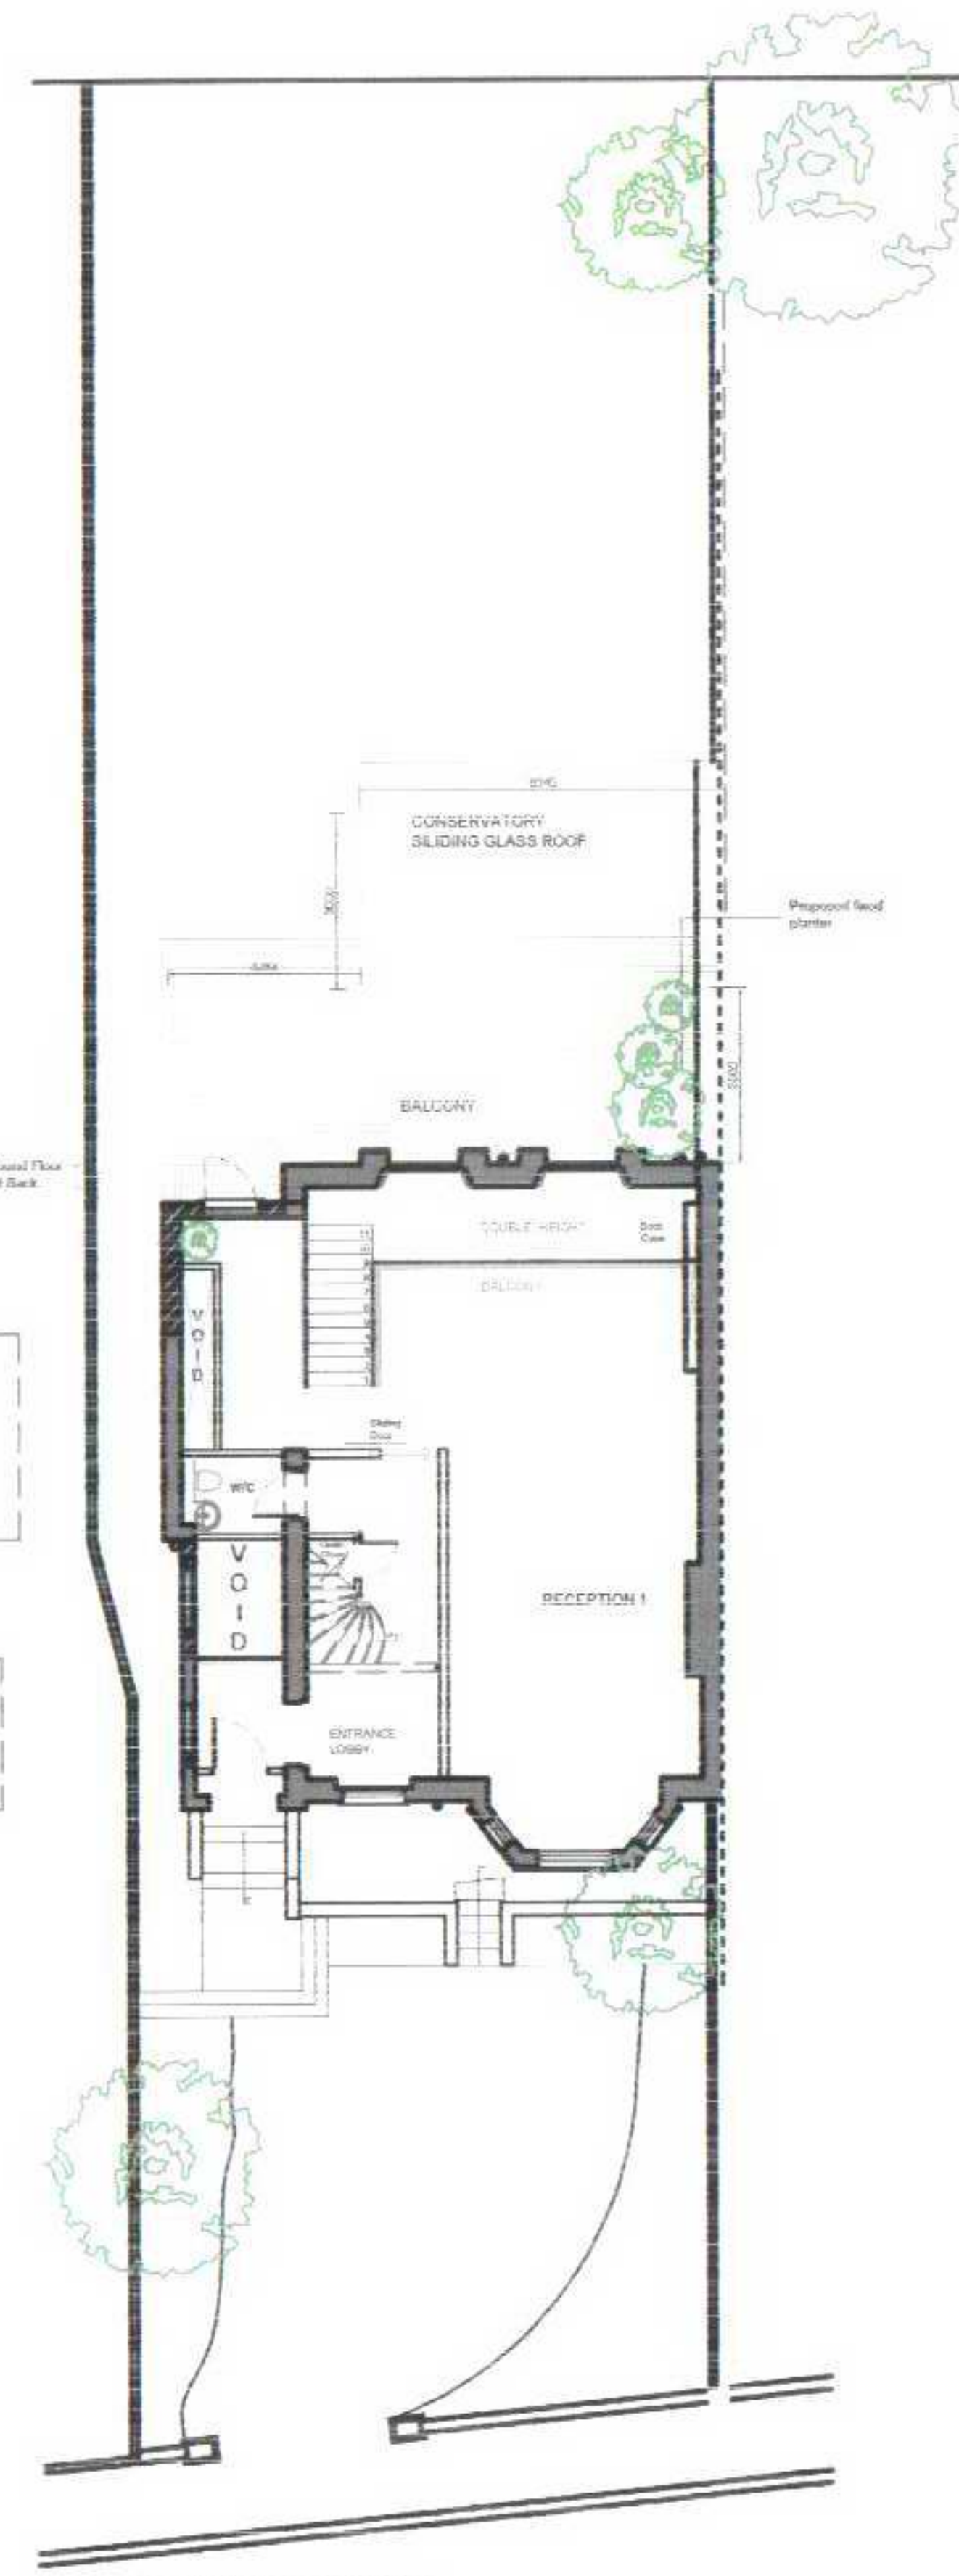

Ground Floor Plan, as proposed.

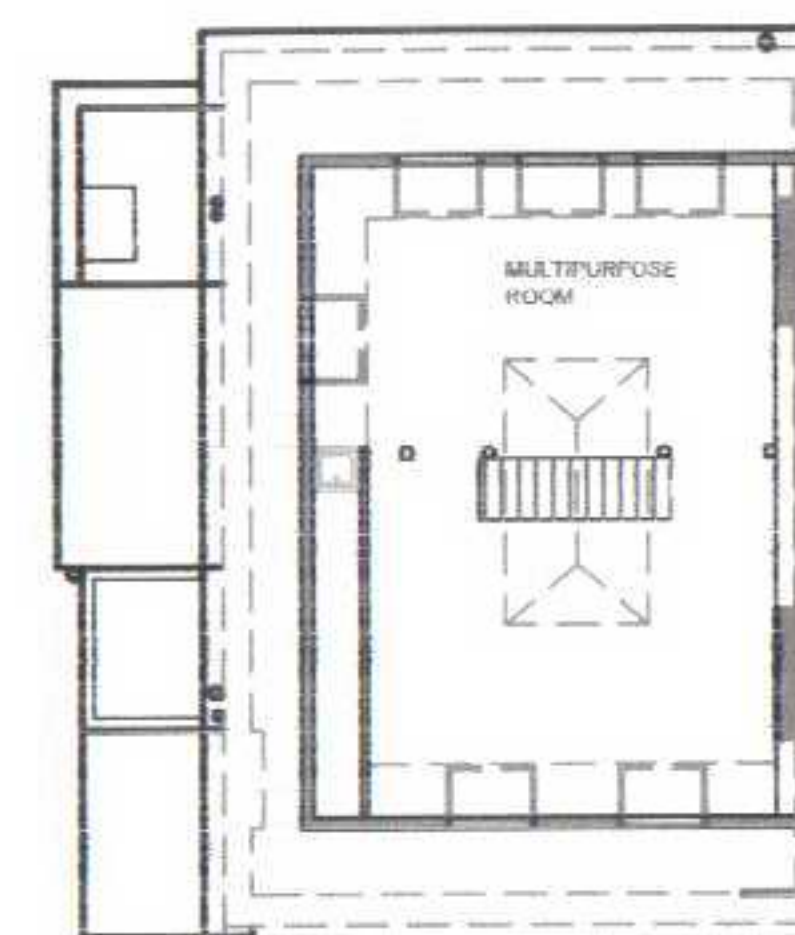

Loft Floor Plan, as proposed.

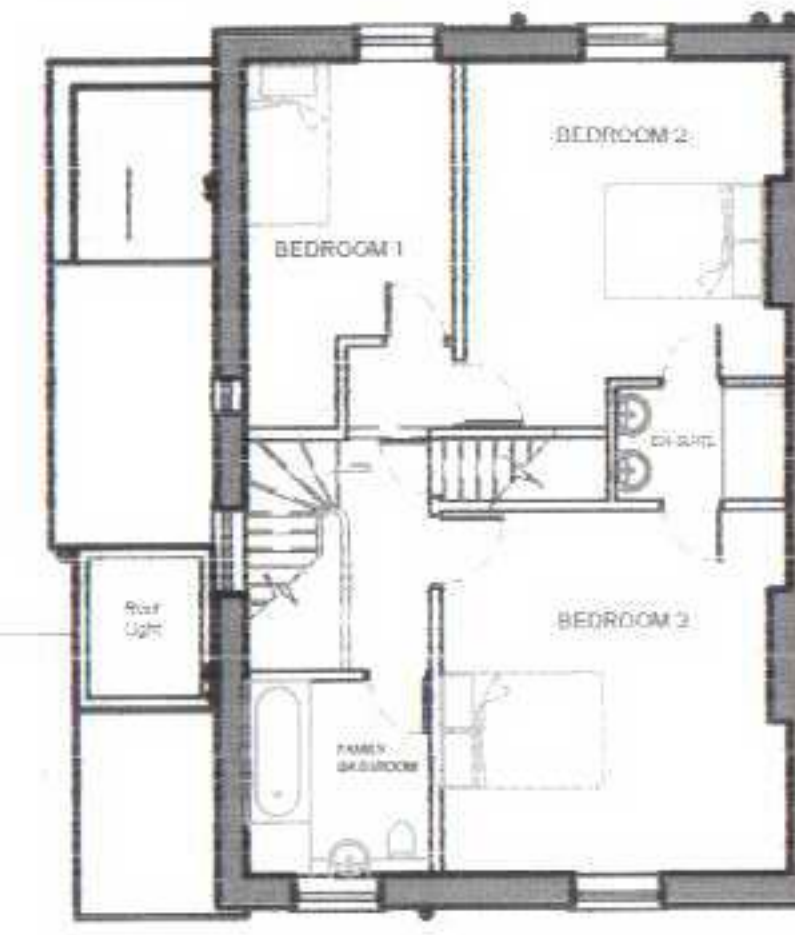

2nd Floor Plan, as proposed.



1st Floor Plan, as proposed.

PLANNING DWGS.

Rev B 18/06/06 JM - Alterations to Side extension.
Rev A 14/06/06 JM - Alterations to Rear and side extensions.

Notes
This drawing is a preliminary plan and should not be used for construction without the approval of the Local Planning Authority.
Do not scale dimensions on this drawing.
All dimensions to be checked on site prior to construction.
Any discrepancies to be reported to the LPA.

Solutions in Building Ltd
Suite 7A,
71-75 High Street,
Chislehurst, Kent
BR7 5AG
T: 020 8461 4000
F: 020 8461 4001
E: solutions@sbld.co.uk

Project:

22 Christ Church Hill,
Hampstead,
NW3 1LG

Client:
James & Atsuko Tyler

Title:
Floor Plans, as proposed.

Dwg No.
4771-PL-03

Date
August 06

Revised:
B

A1

See Drawing

Drawn by:
S.B.

Checked by:
J.M.