
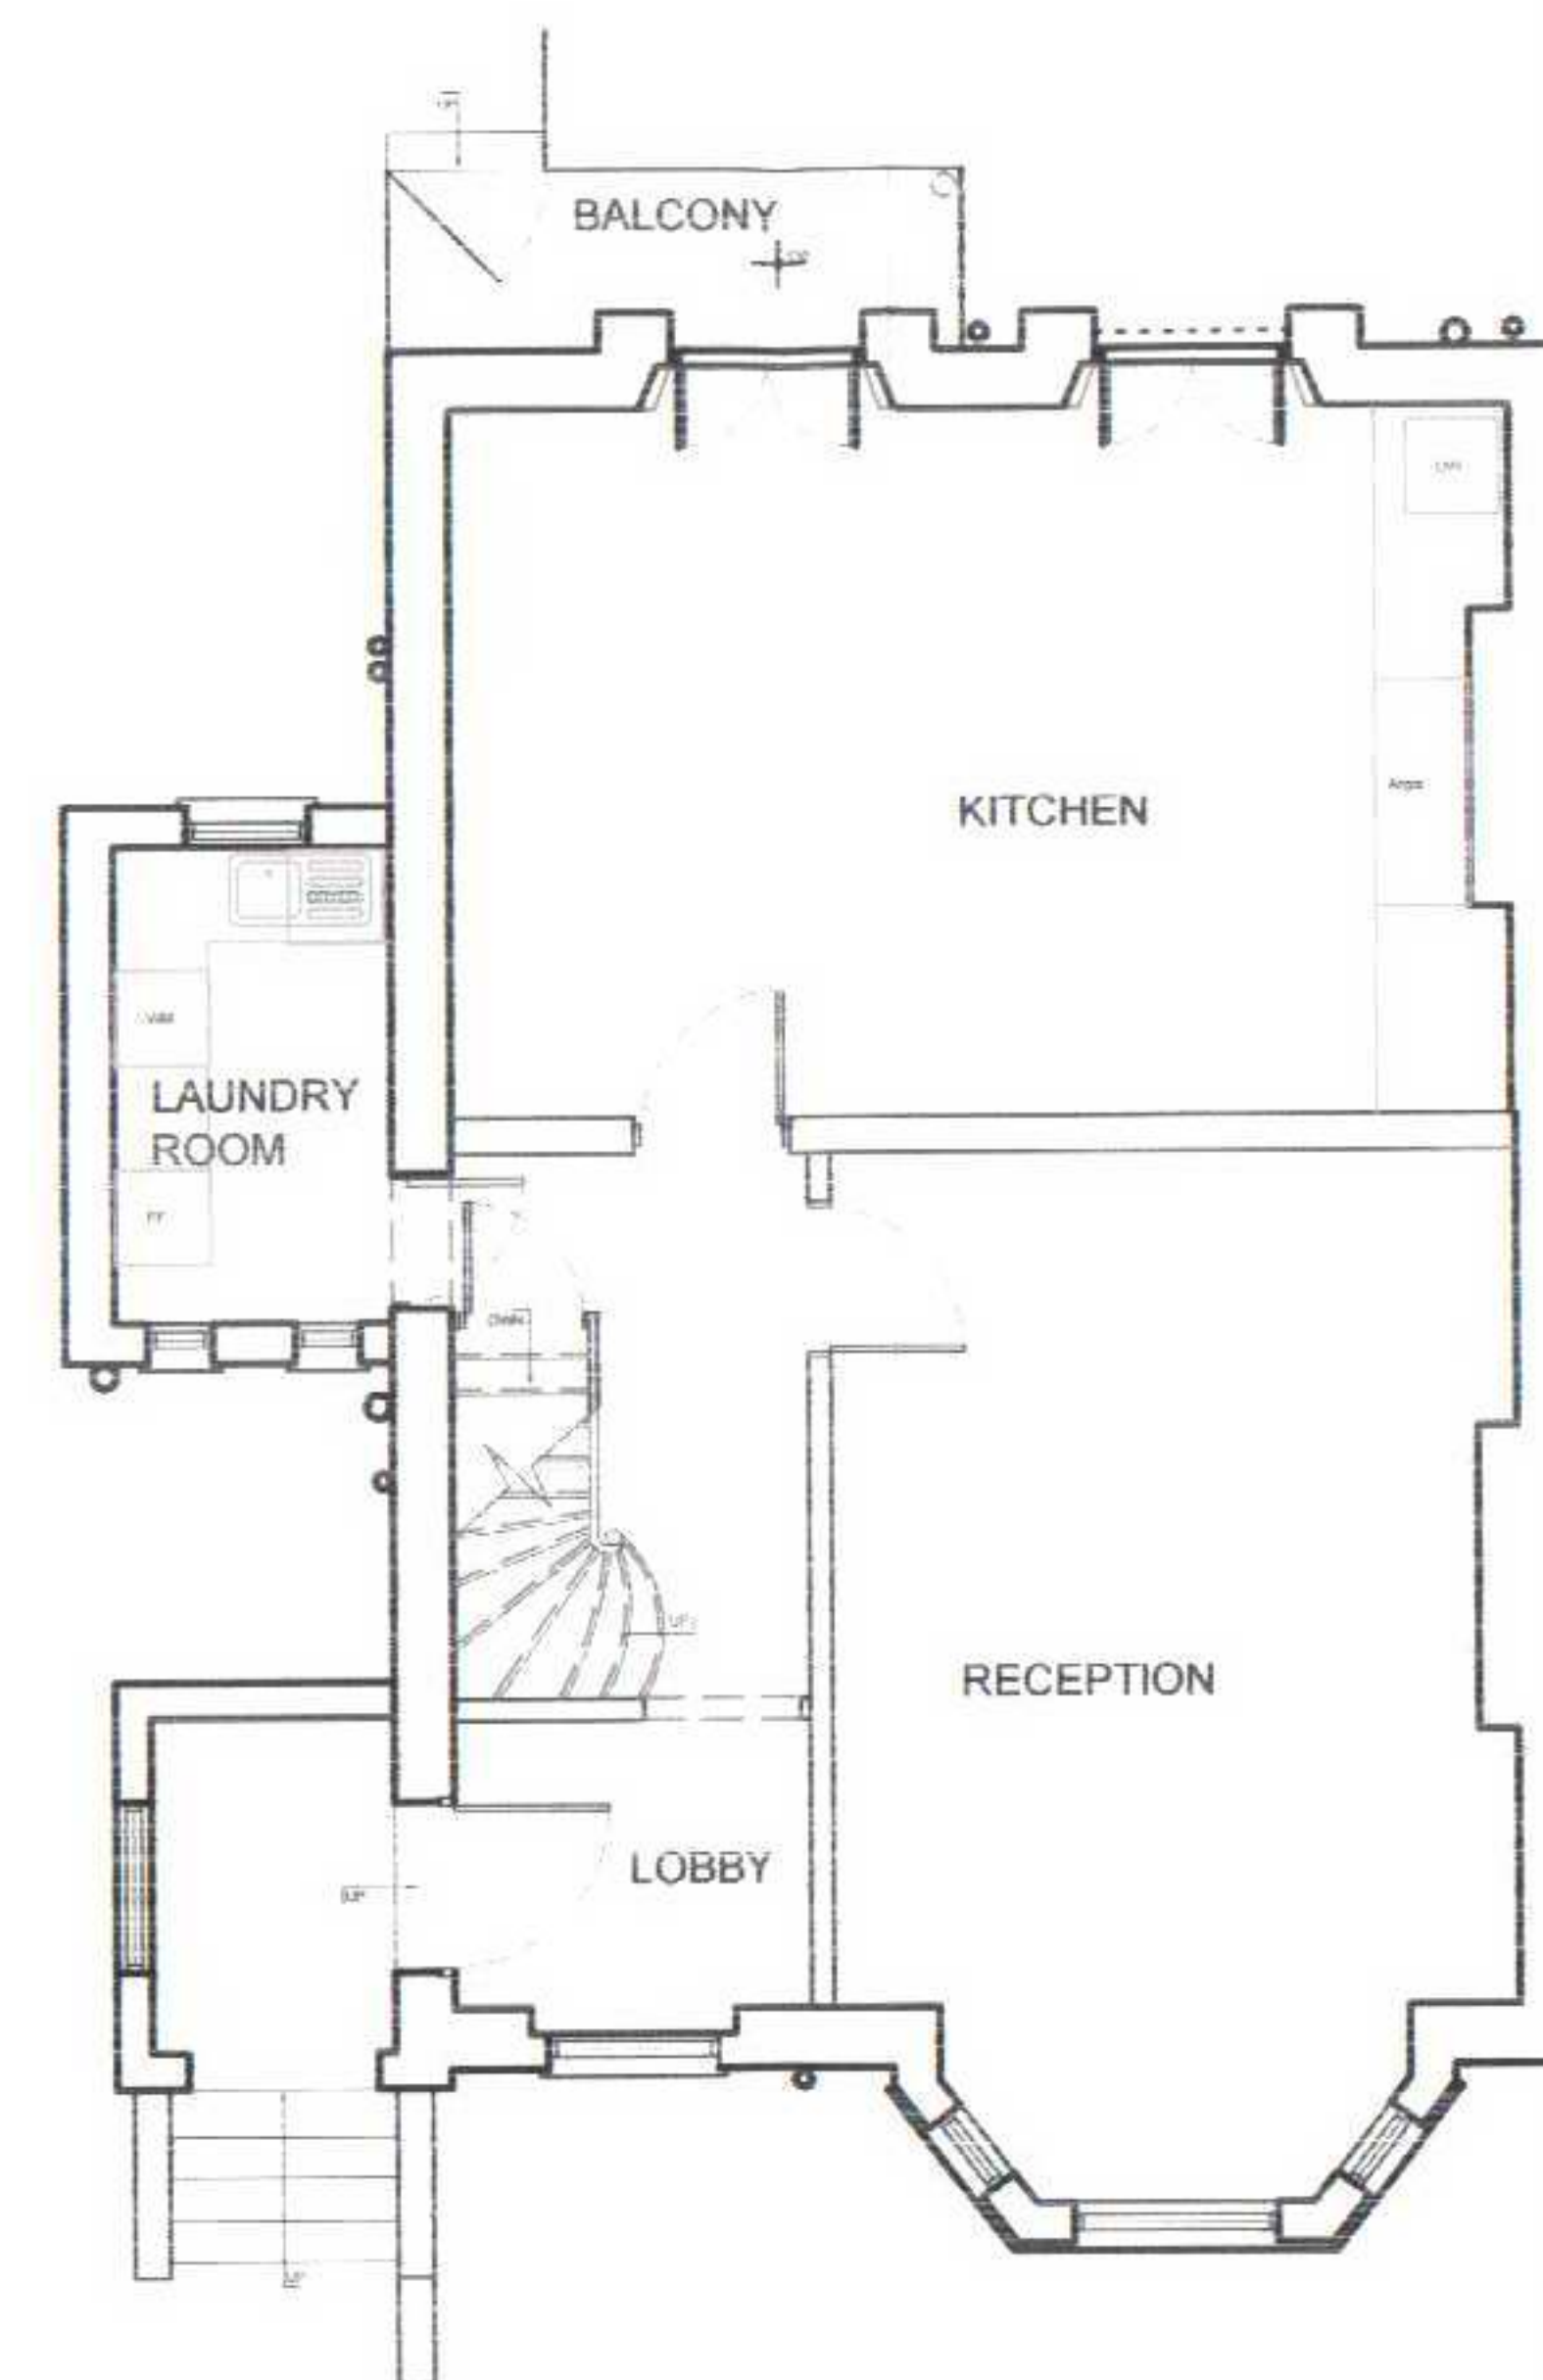
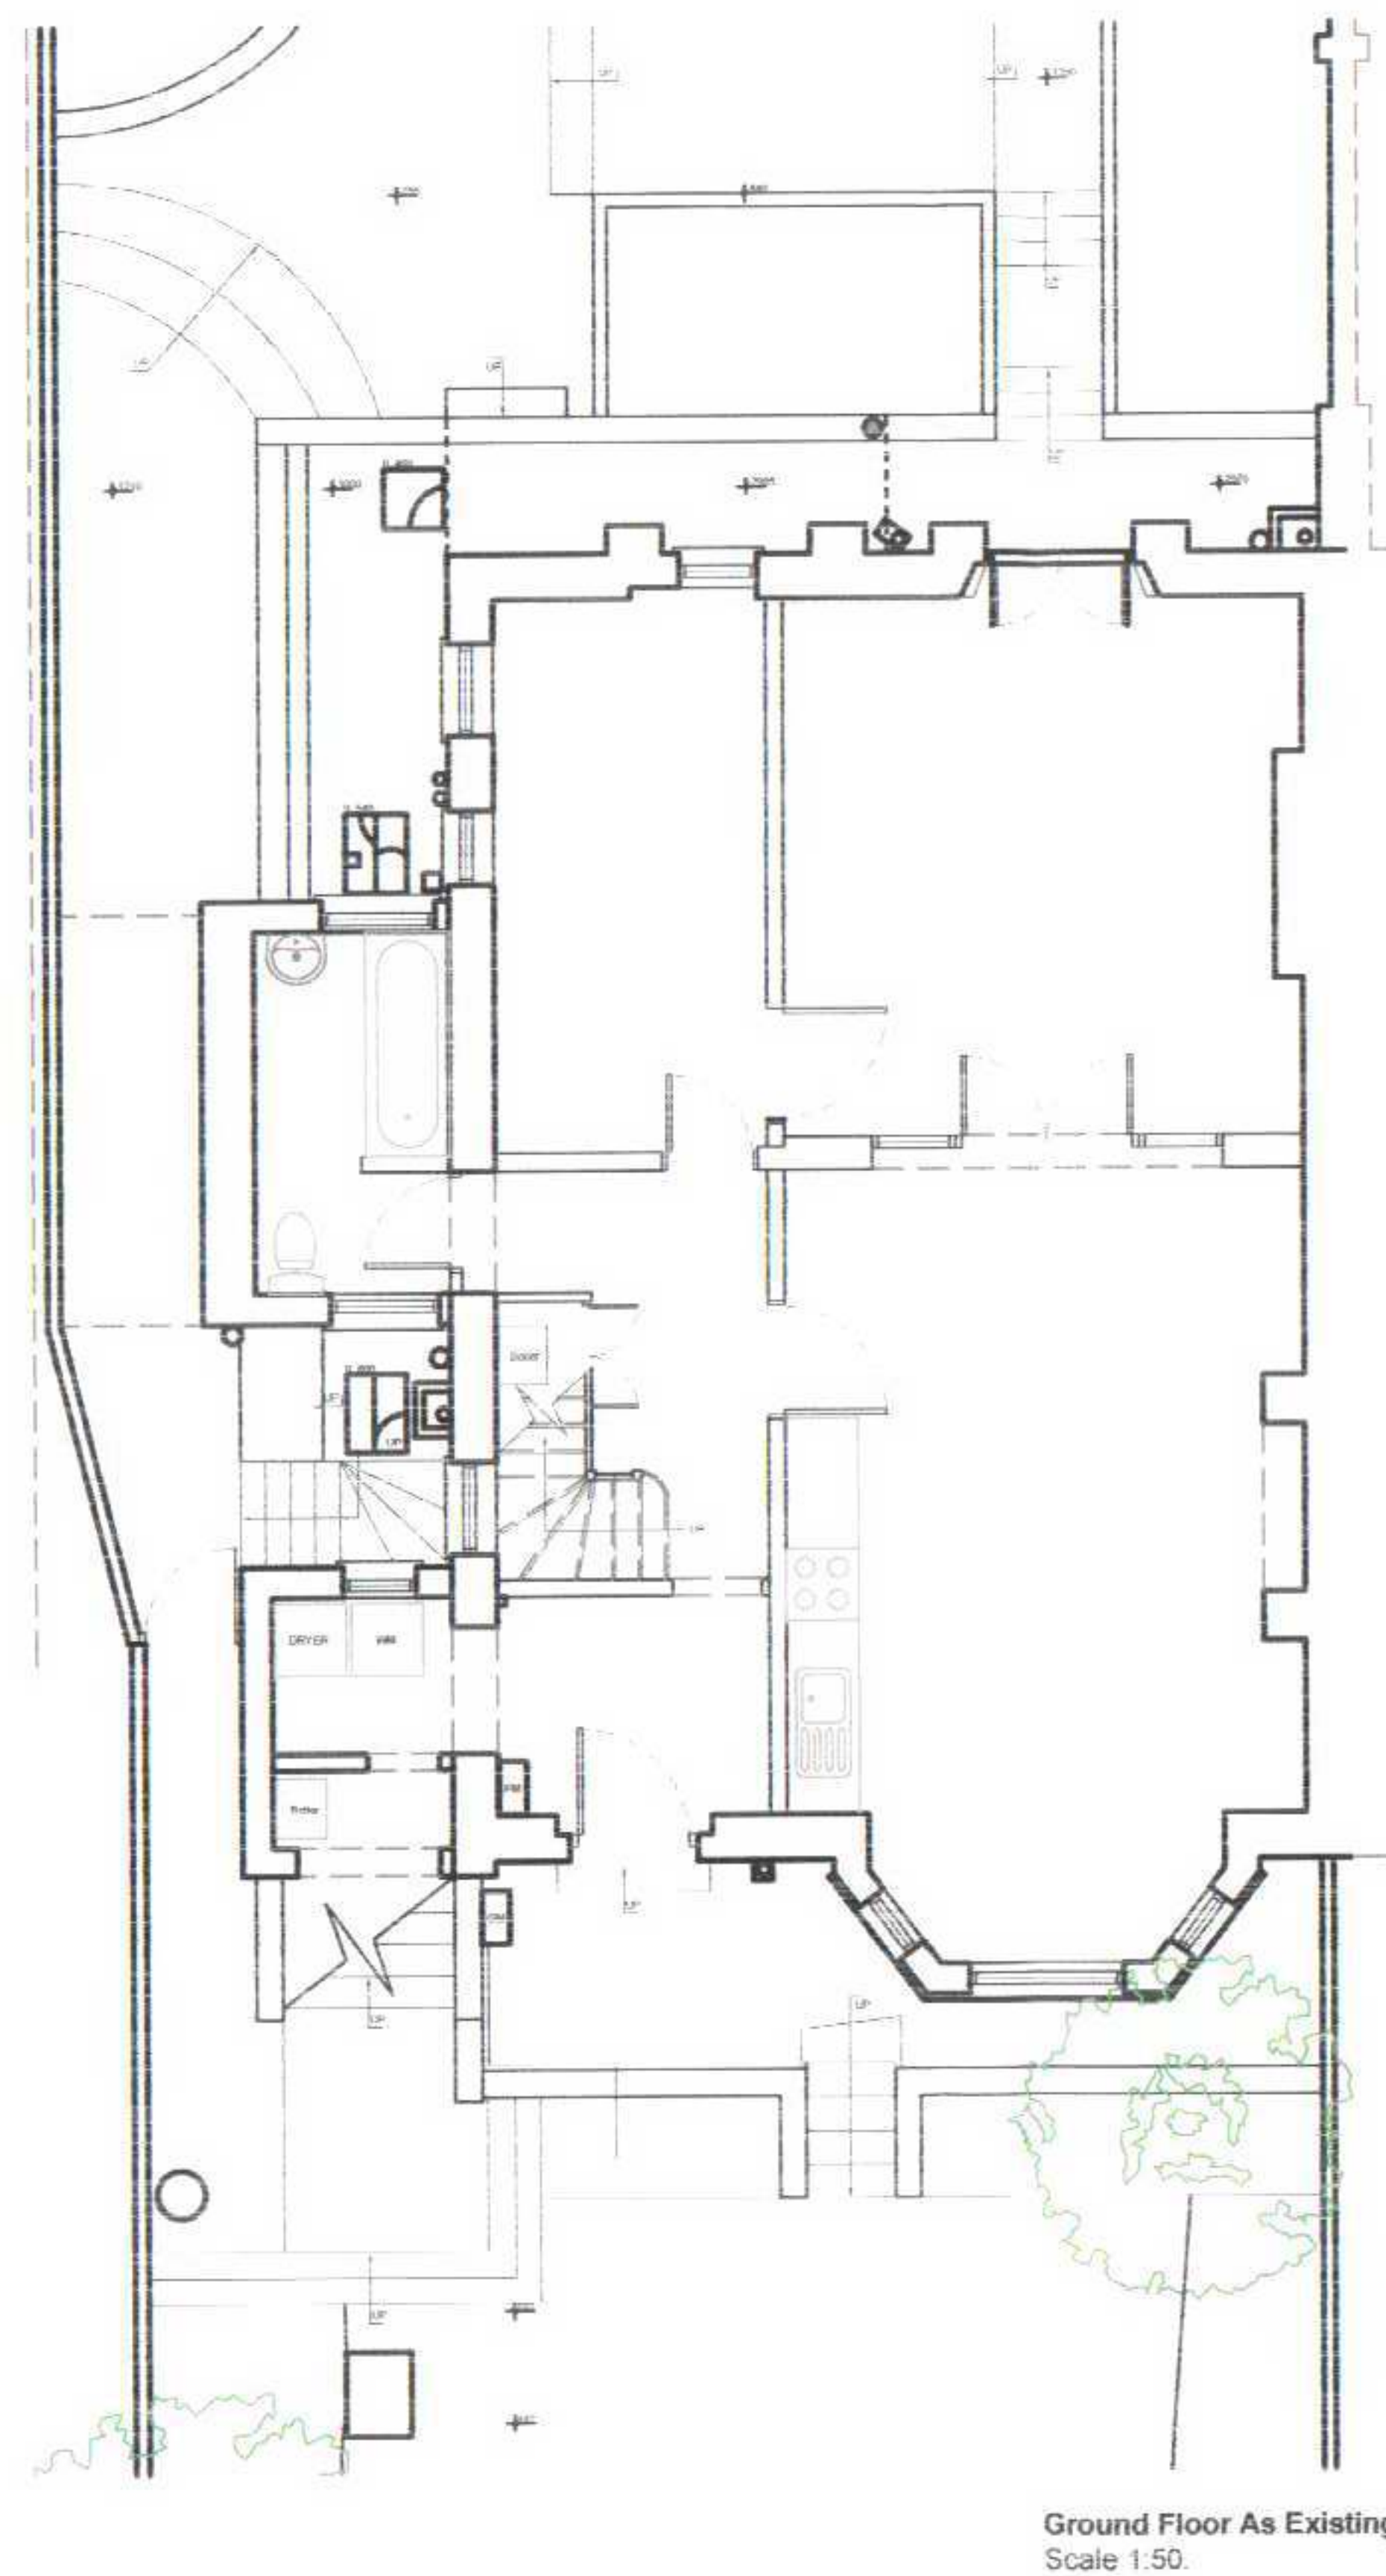


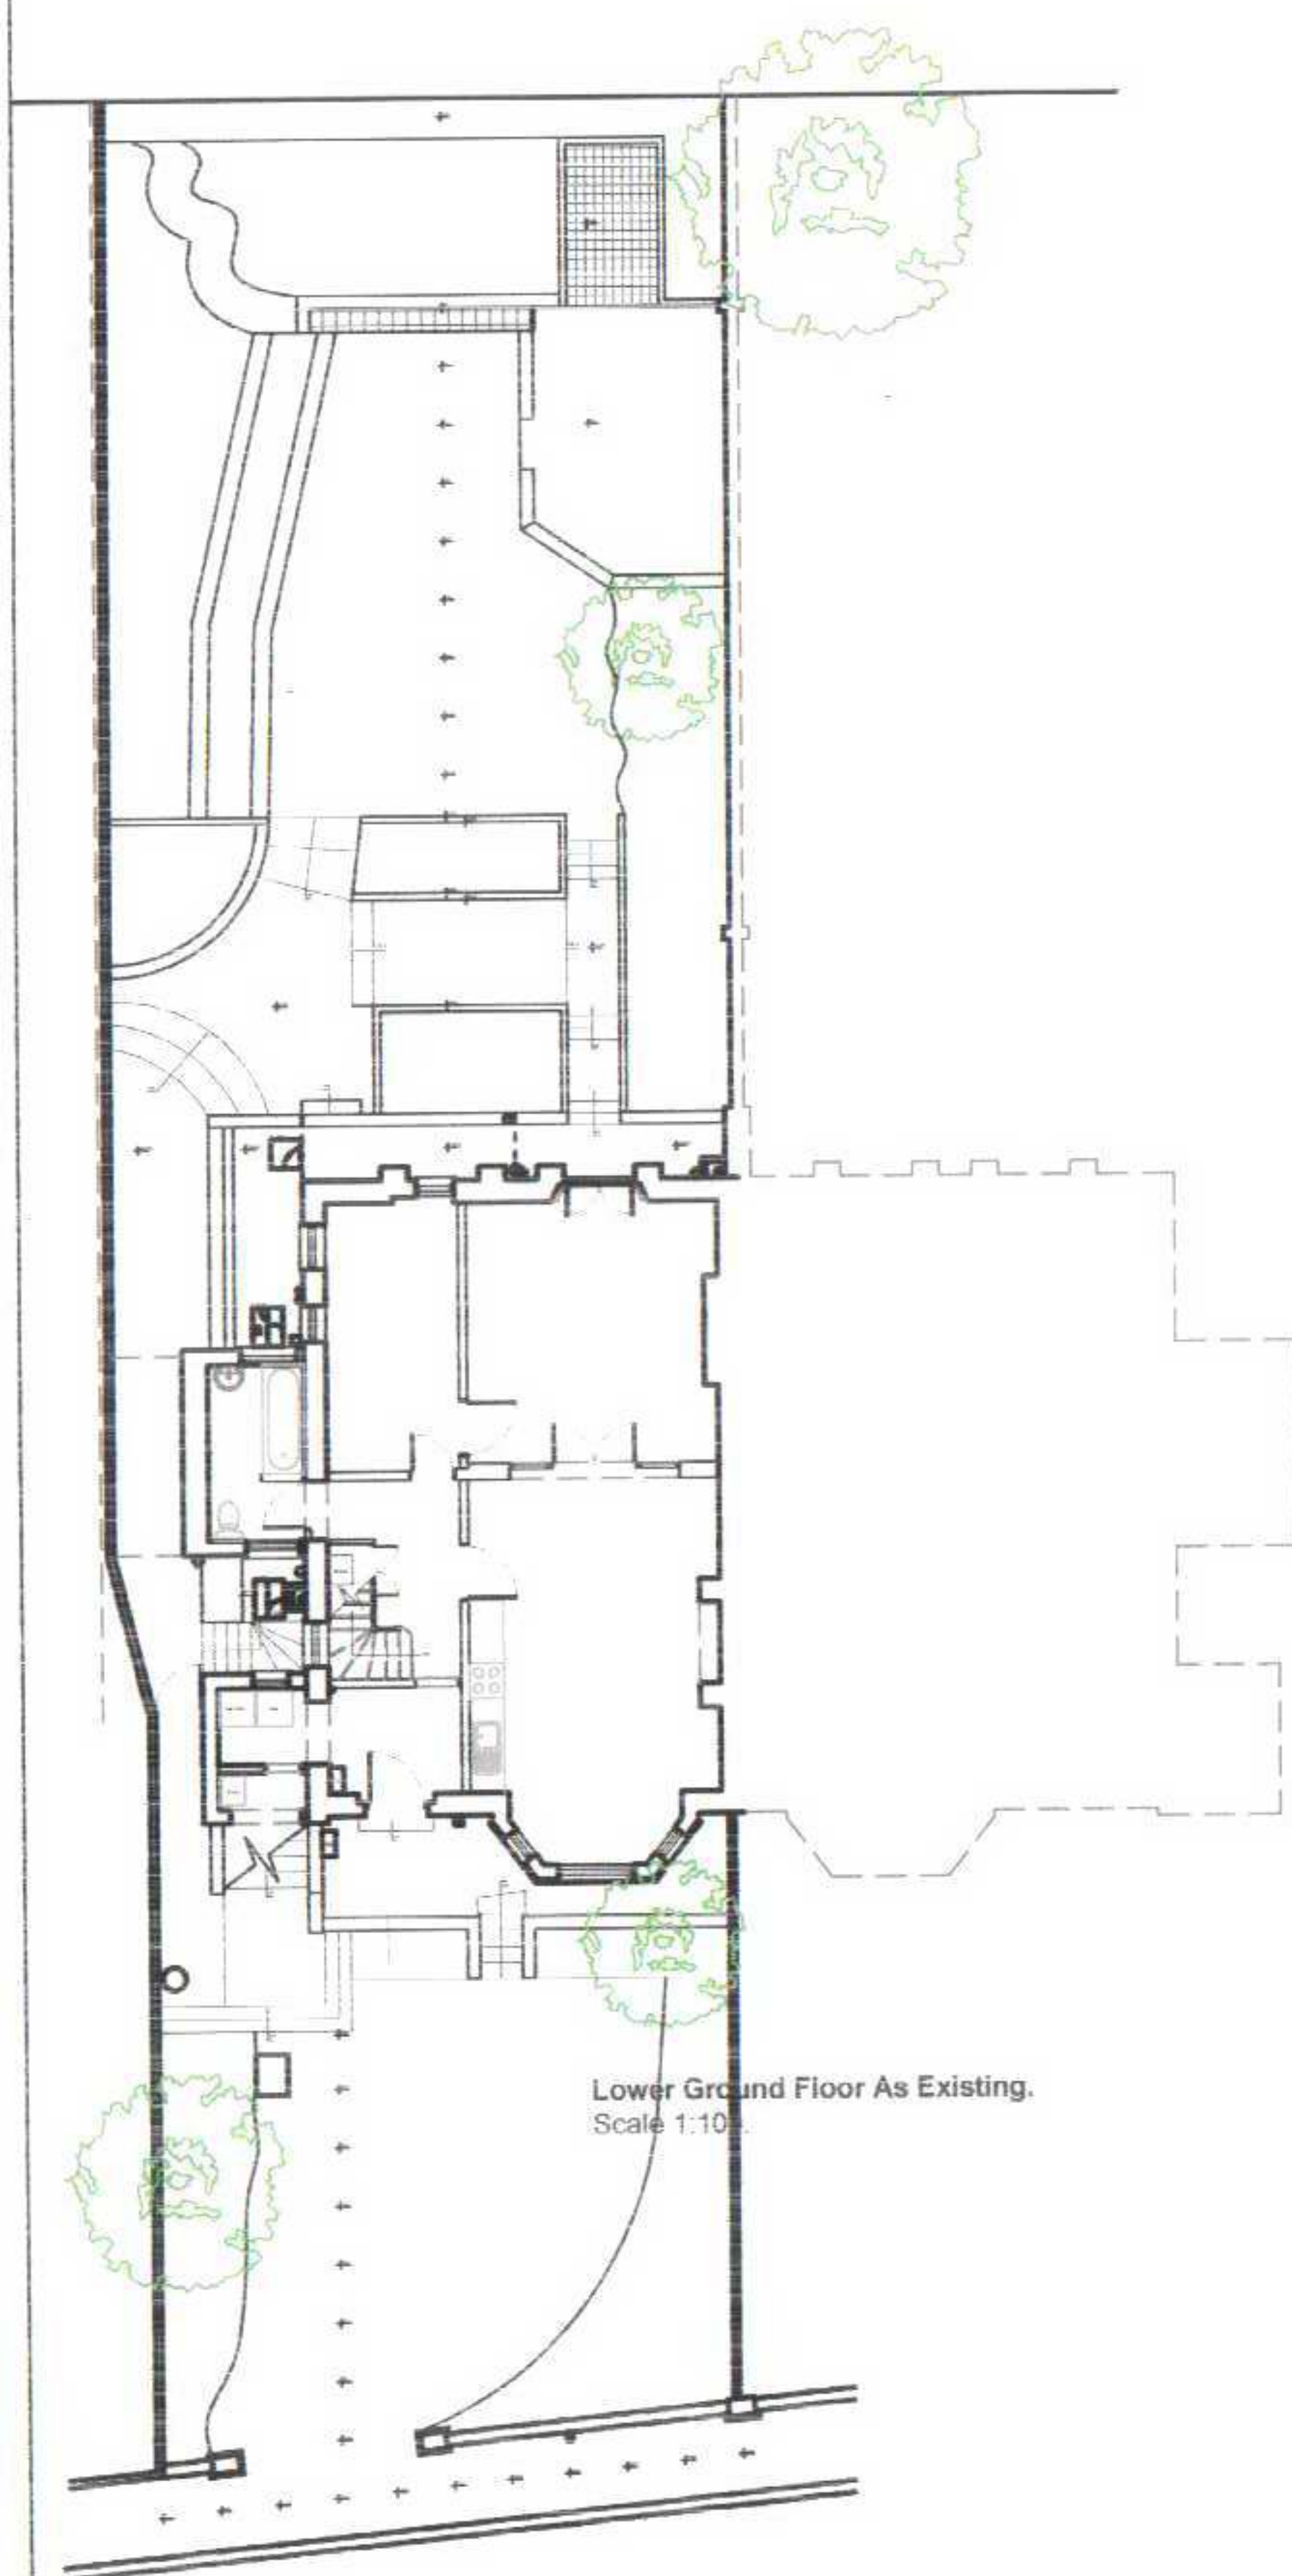

DRAFT TENDER DWGS.

Notes	
1. This drawing is prepared under separate and shall not be used for any other purpose without the written consent of the architect.	
2. All dimensions to be checked on site prior to construction.	
3. Any discrepancies to be reported to the client.	
 Solutions in Building Ltd Suite 7A, 71-75 High Street, Chislehurst, Kent BR7 5AG. T: 020 8487 4881 F: 020 8487 4882 E: info@solutionsinbuilding.co.uk	
Project :	22 Christ Church Hill, Hanslead, NW3 1LG
Client :	James & Atsuko Tyler
Title :	Floor Plans, as existing.
Dwg No. :	A1
4771-TD-01	Rev Drawing
Date :	June 06
Revision :	Drawn by : S.B. Checked by: J.M.