




Side Elevation As Existing. Scale 1:100.




Front Elevation As Existing. Scale 1:100.



Rear Elevation As Existing. Scale 1:100.

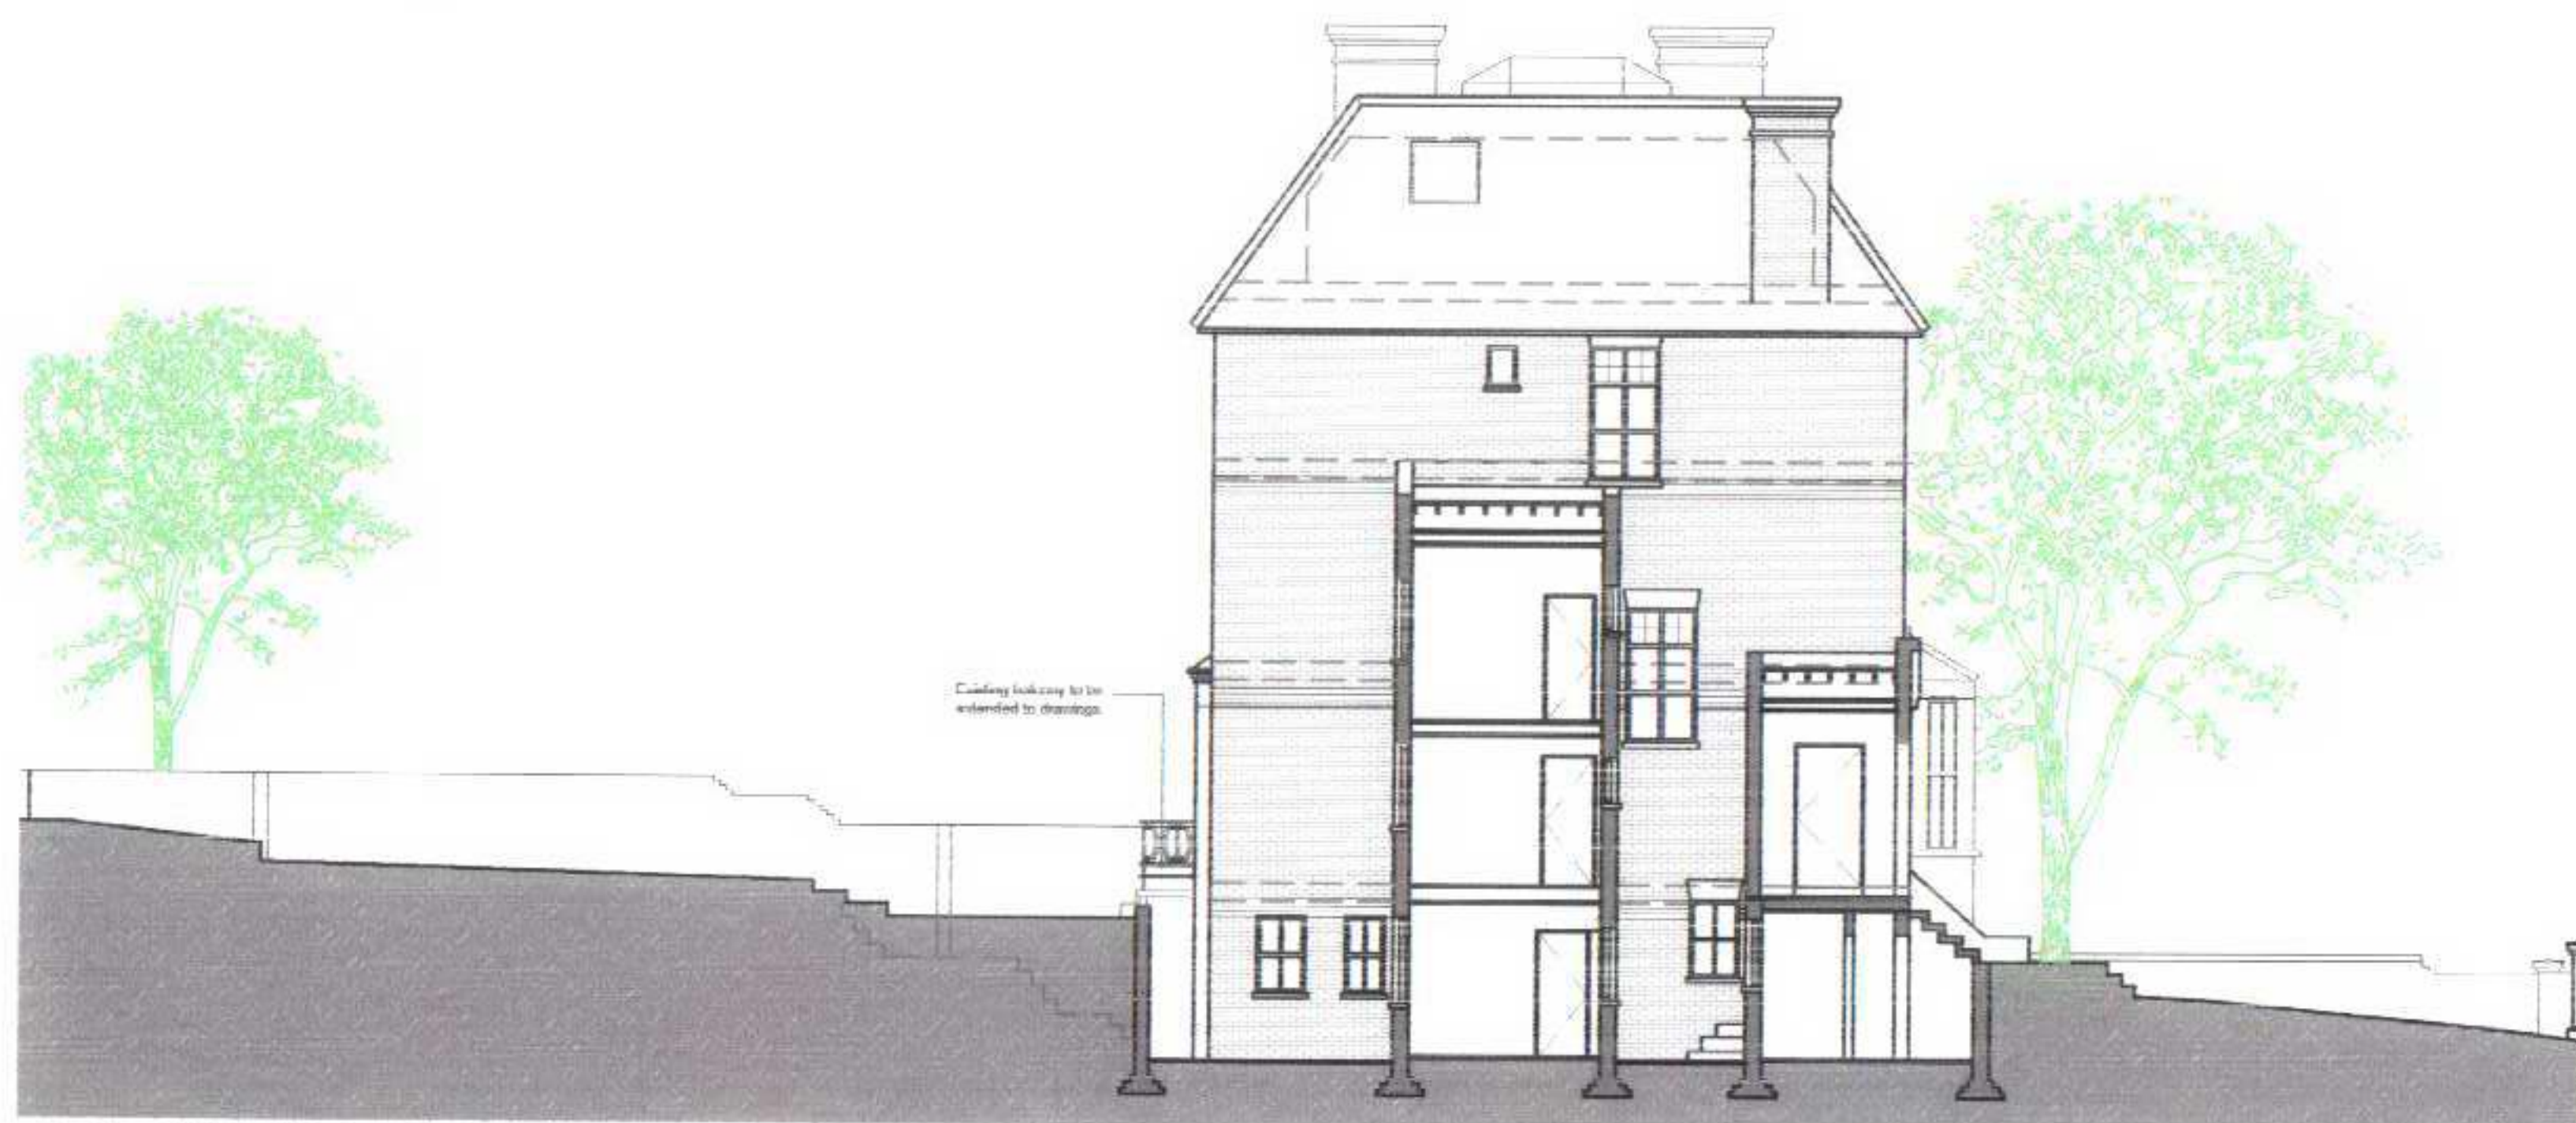

Section A:A As Existing. Scale 1:100.

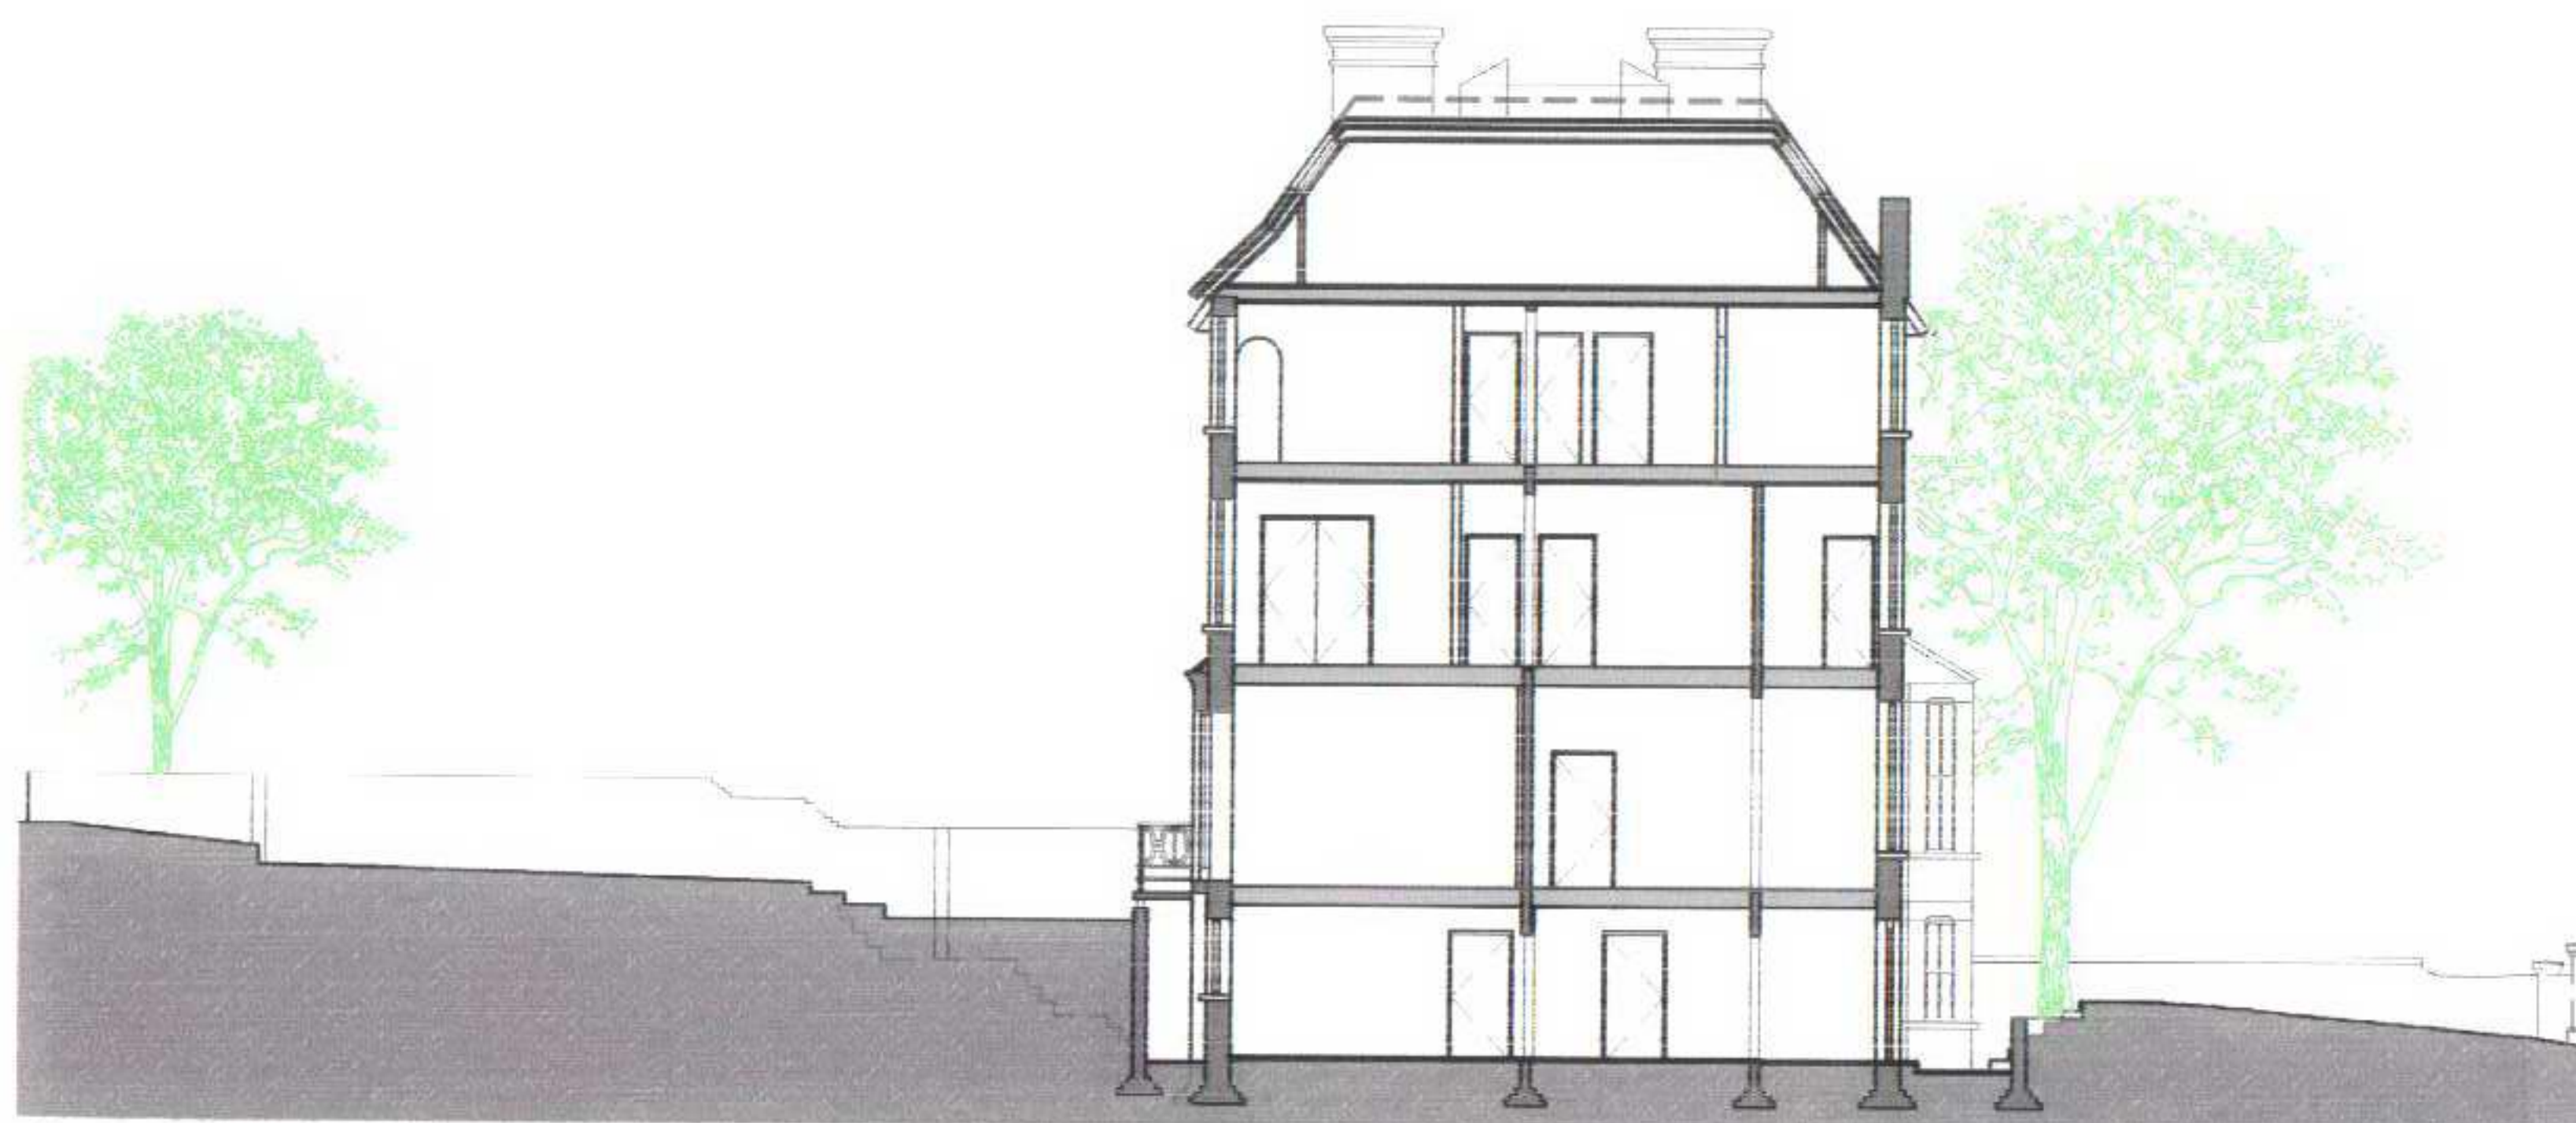

Section B:B As Existing. Scale 1:100.



Section D:D As Existing. Scale 1:100.

PLANNING DWGS.

Notes	
This drawing is a technical drawing and should not be used for construction purposes without the prior written permission of Solutions in Building Limited.	
Do not scale dimensions on these drawings.	
All dimensions in this drawing are to be taken from the information provided in the project brief.	
Any alterations to be made to this drawing must be approved by the client.	
Solutions in Building Ltd. Suite 7a, 71-75 High Street, Chislehurst, Kent BR7 5AG. T: 020 8467 4000 F: 020 8467 4001 E: info@solutionsinbuilding.co.uk	
Project:	22 Christ Church Hill, Hamstead, NW3 1LG
Client:	James & Atsuko Tyler
Title:	Elevations and Sections, as existing.
Dwg No.	A1
4771-PL-02	Rev: 01
Date:	June 06
June 06	Drawn by: S.B.
Revision:	Checked by: J.M.