


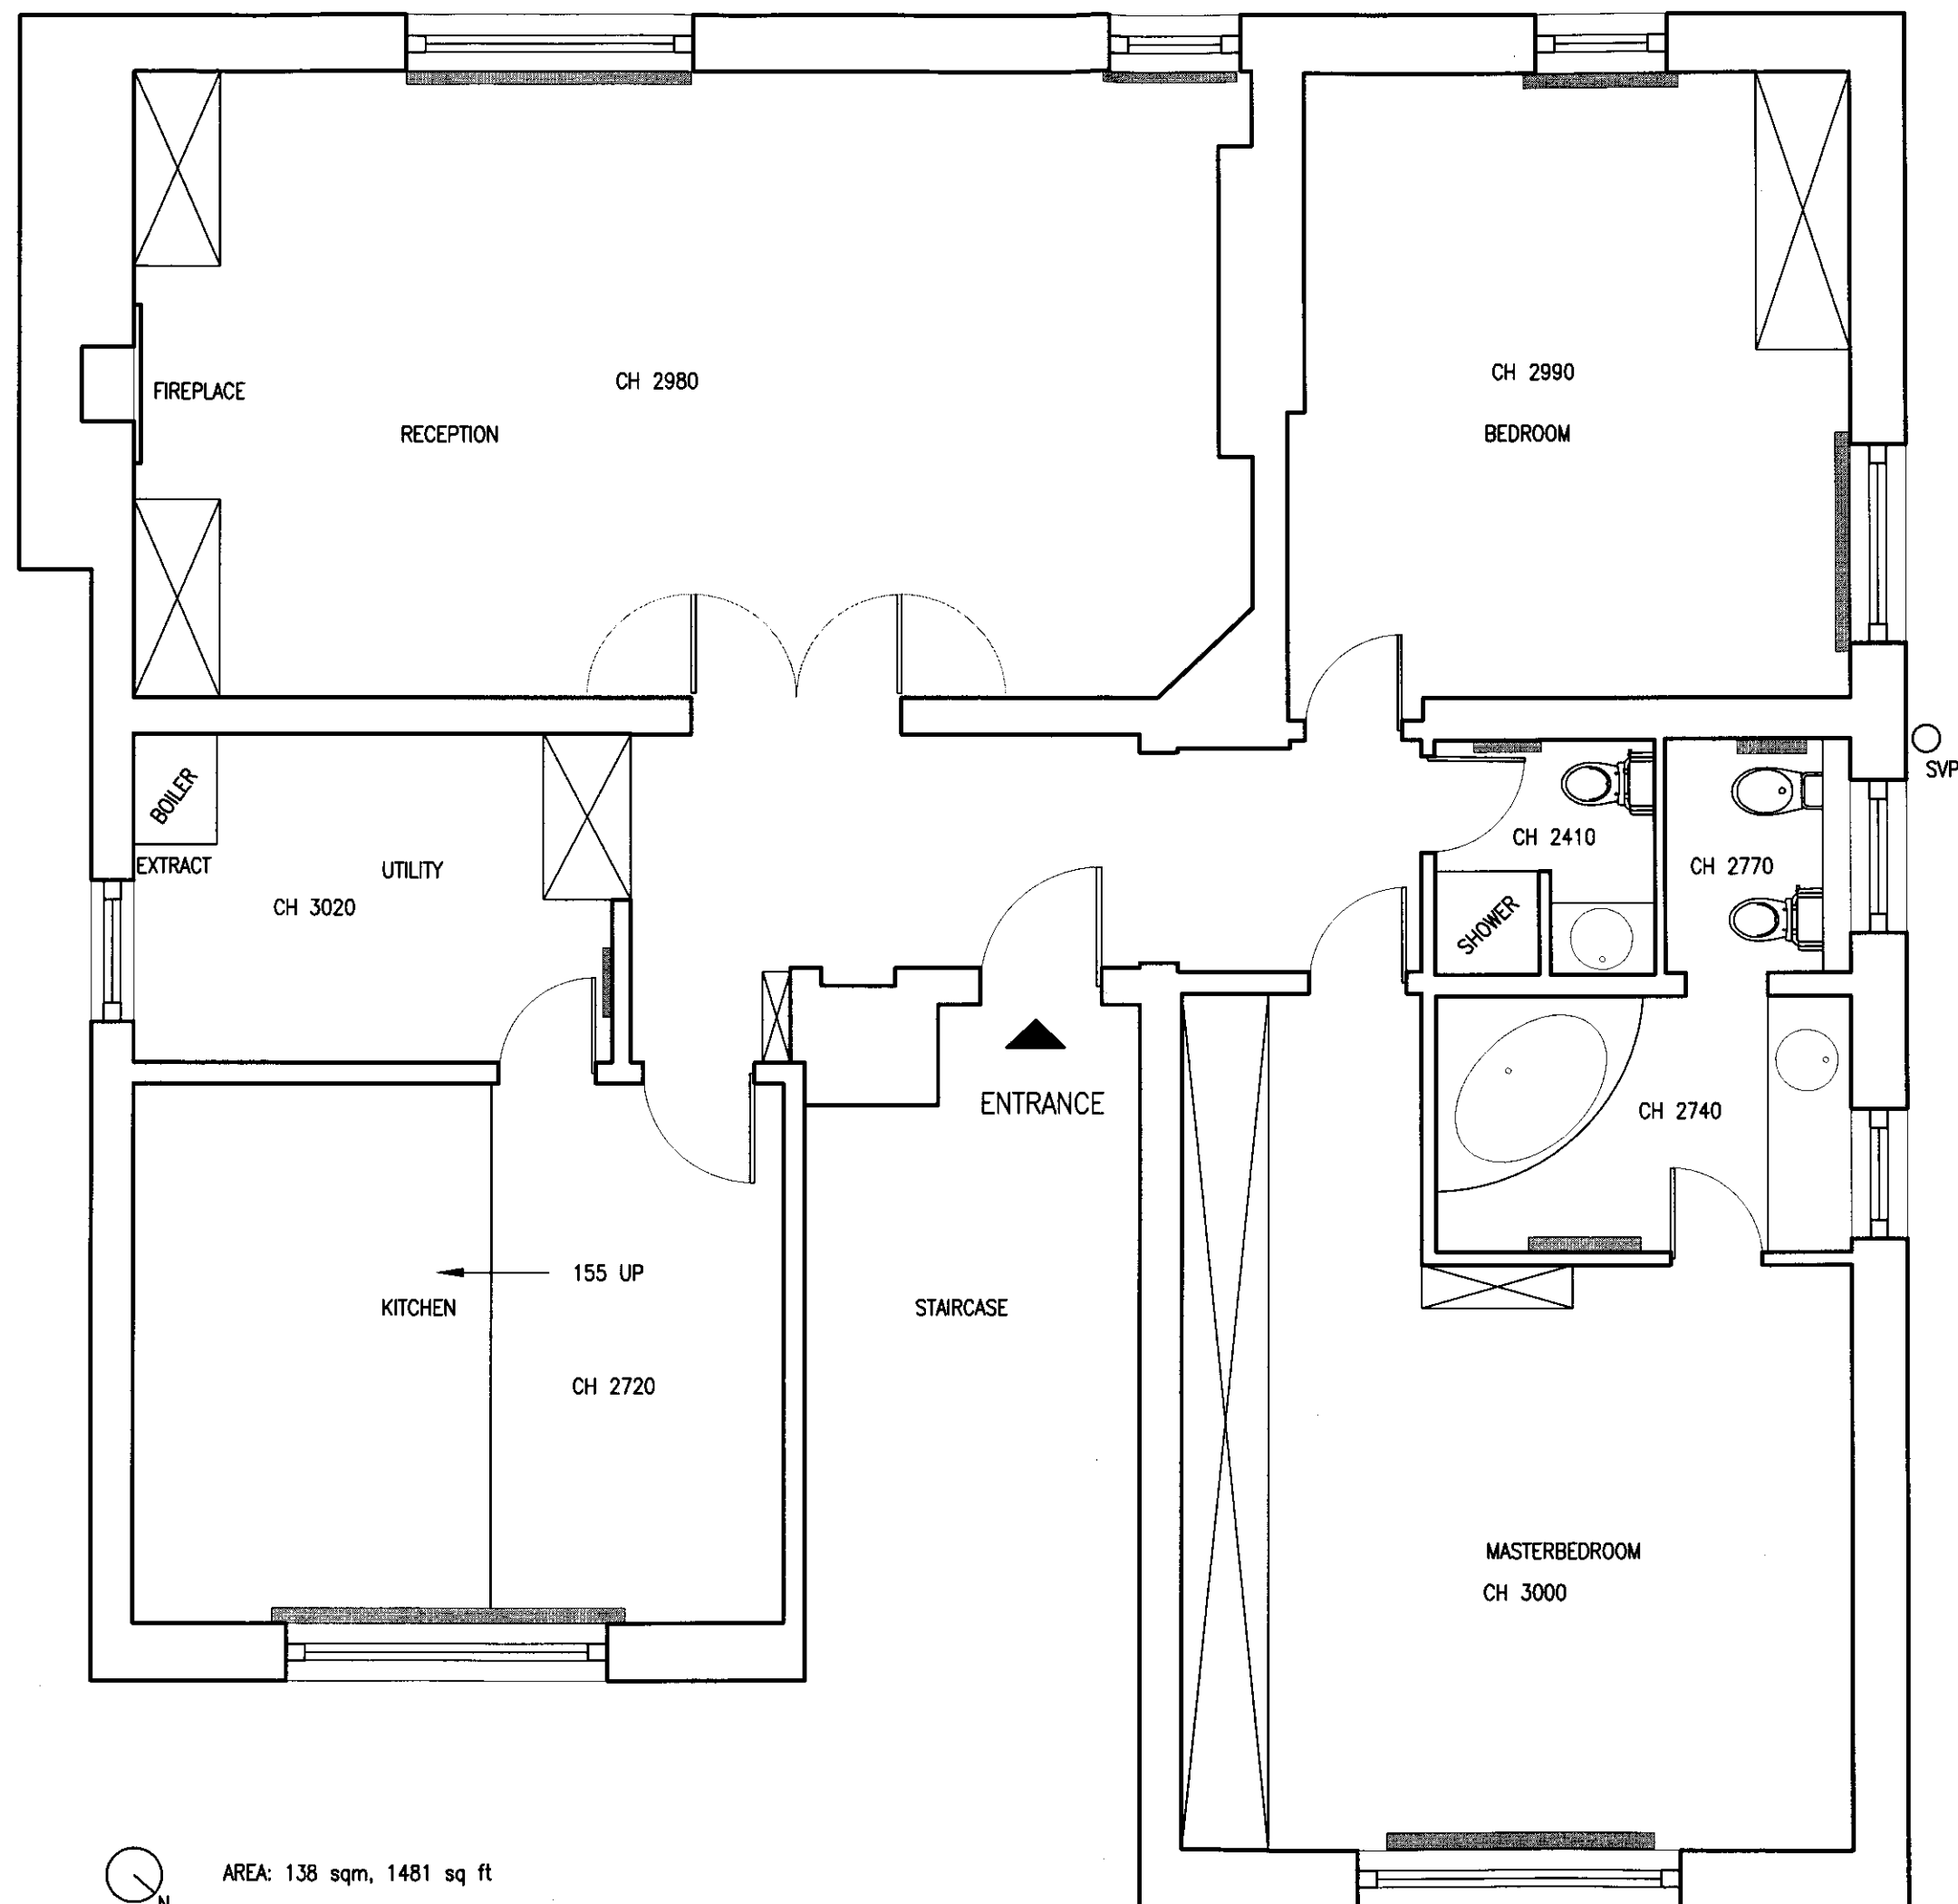

RECEIVED
16 MAR 2007

Revisions
No. Note Date

Maslen Brennan Henshaw
Surveyors, Architects and Engineers

10 Church Lane, London SE18 6JF
Tel: +44 (0)20 8545 4000 Fax: +44 (0)20 8545 4001
125/126 Stratford Road, Stratford, London E15 4JG
Tel: +44 (0)202 855 2200 Fax: +44 (0)202 340 8800
Email: enquiries@maslenbrennans.co.uk Web: www.maslenbrennans.co.uk

Client:
JIMMY LEE

Site:
17 ROSECROFT AVENUE
NW3 HAMPSTEAD LONDON

Drawing Title:
FLOOR PLAN AS EXISTING

Scale: 1:50

Date: FEBRUARY 2007

Dwg. No.
6473-01

Rev.
#