



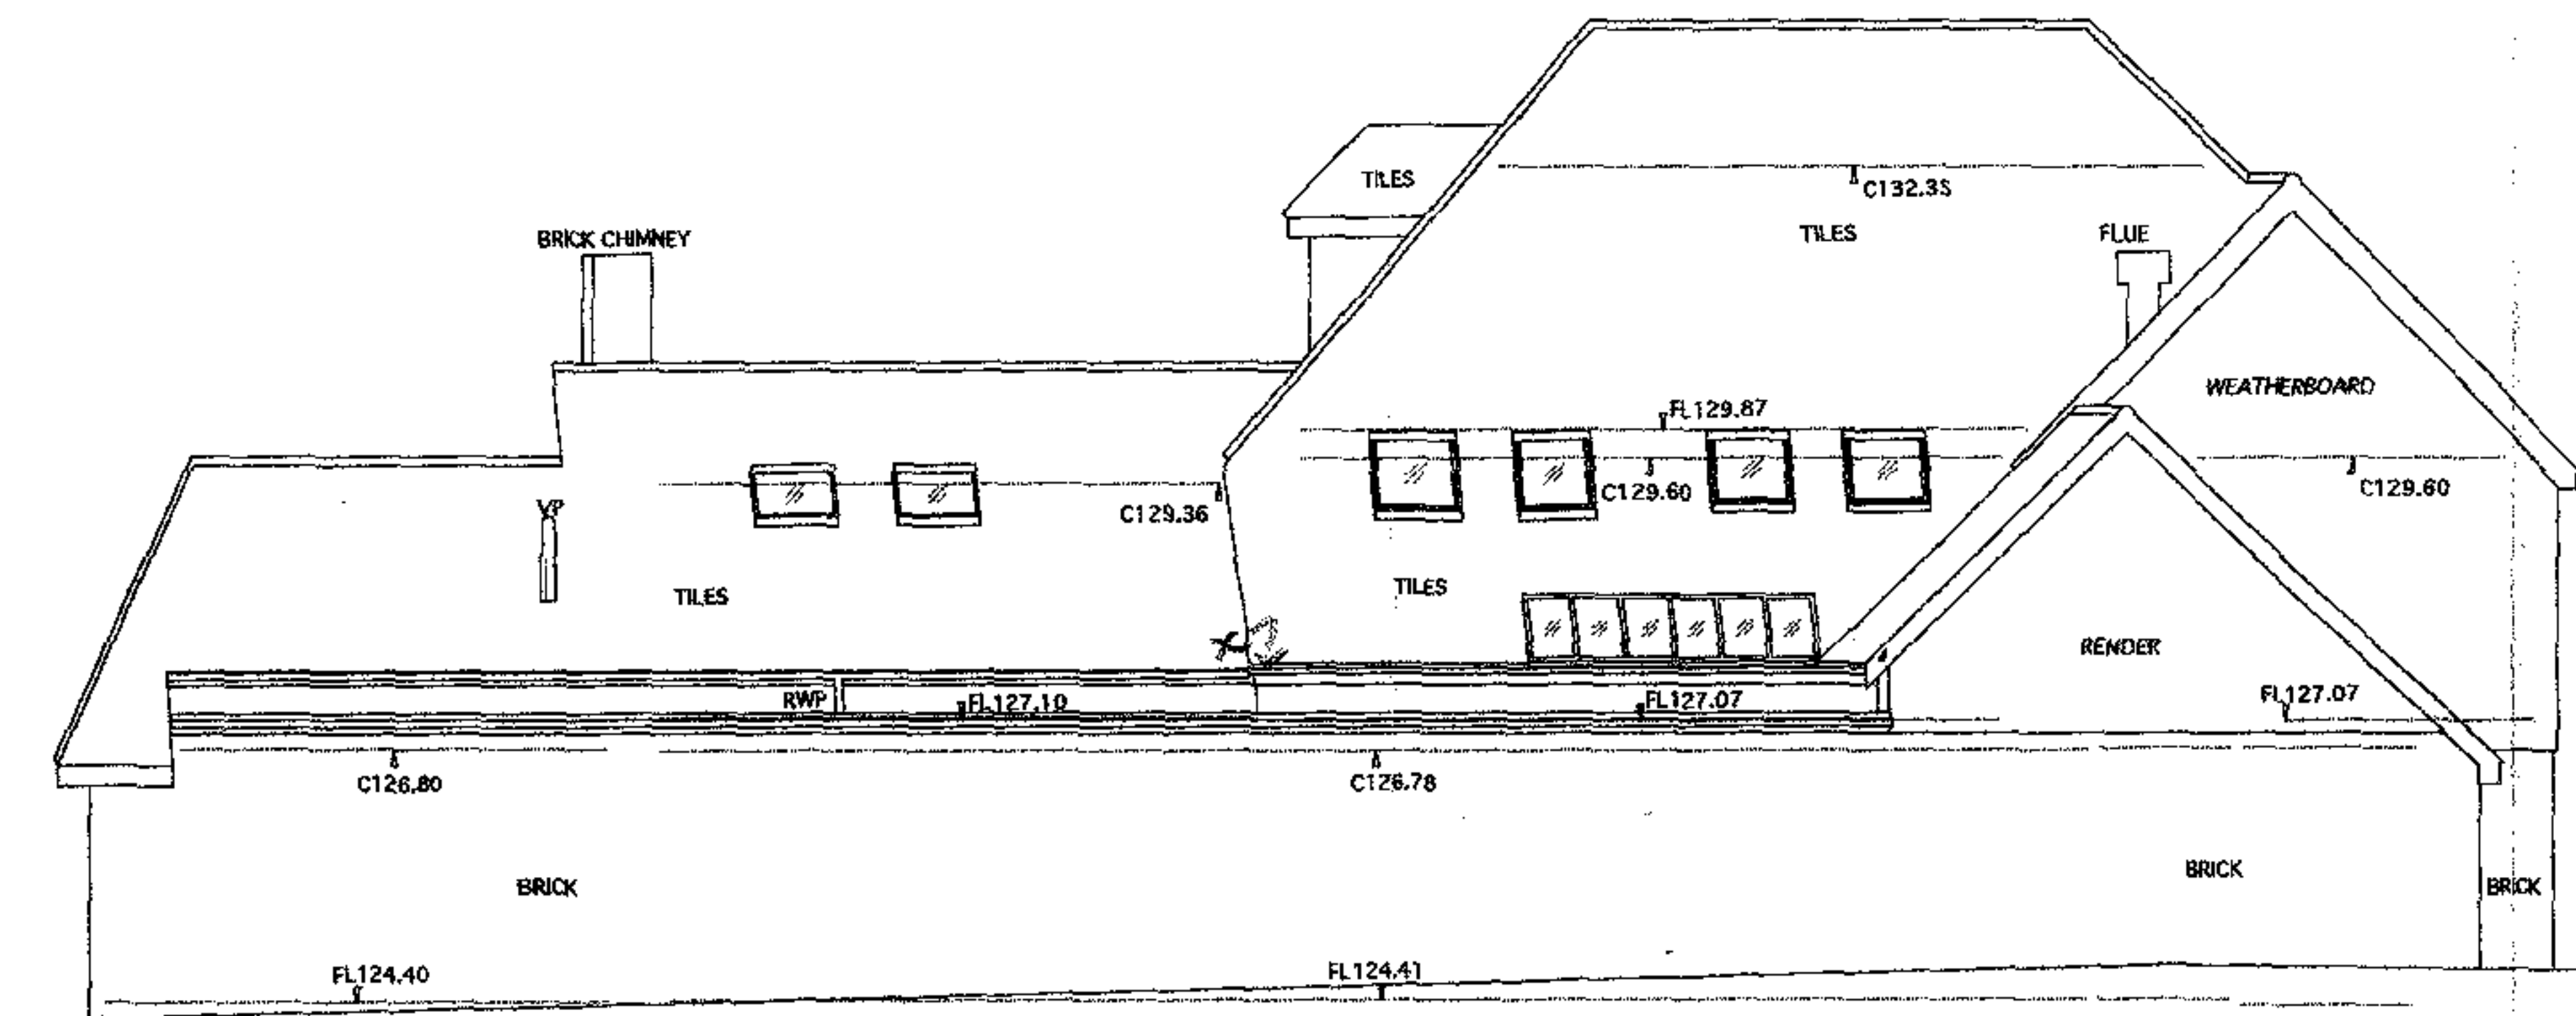

DRAWN TRUE TO
GROUND FLOOR BUILDING LINE


DATUM 120.00m

NORTH ELEVATION

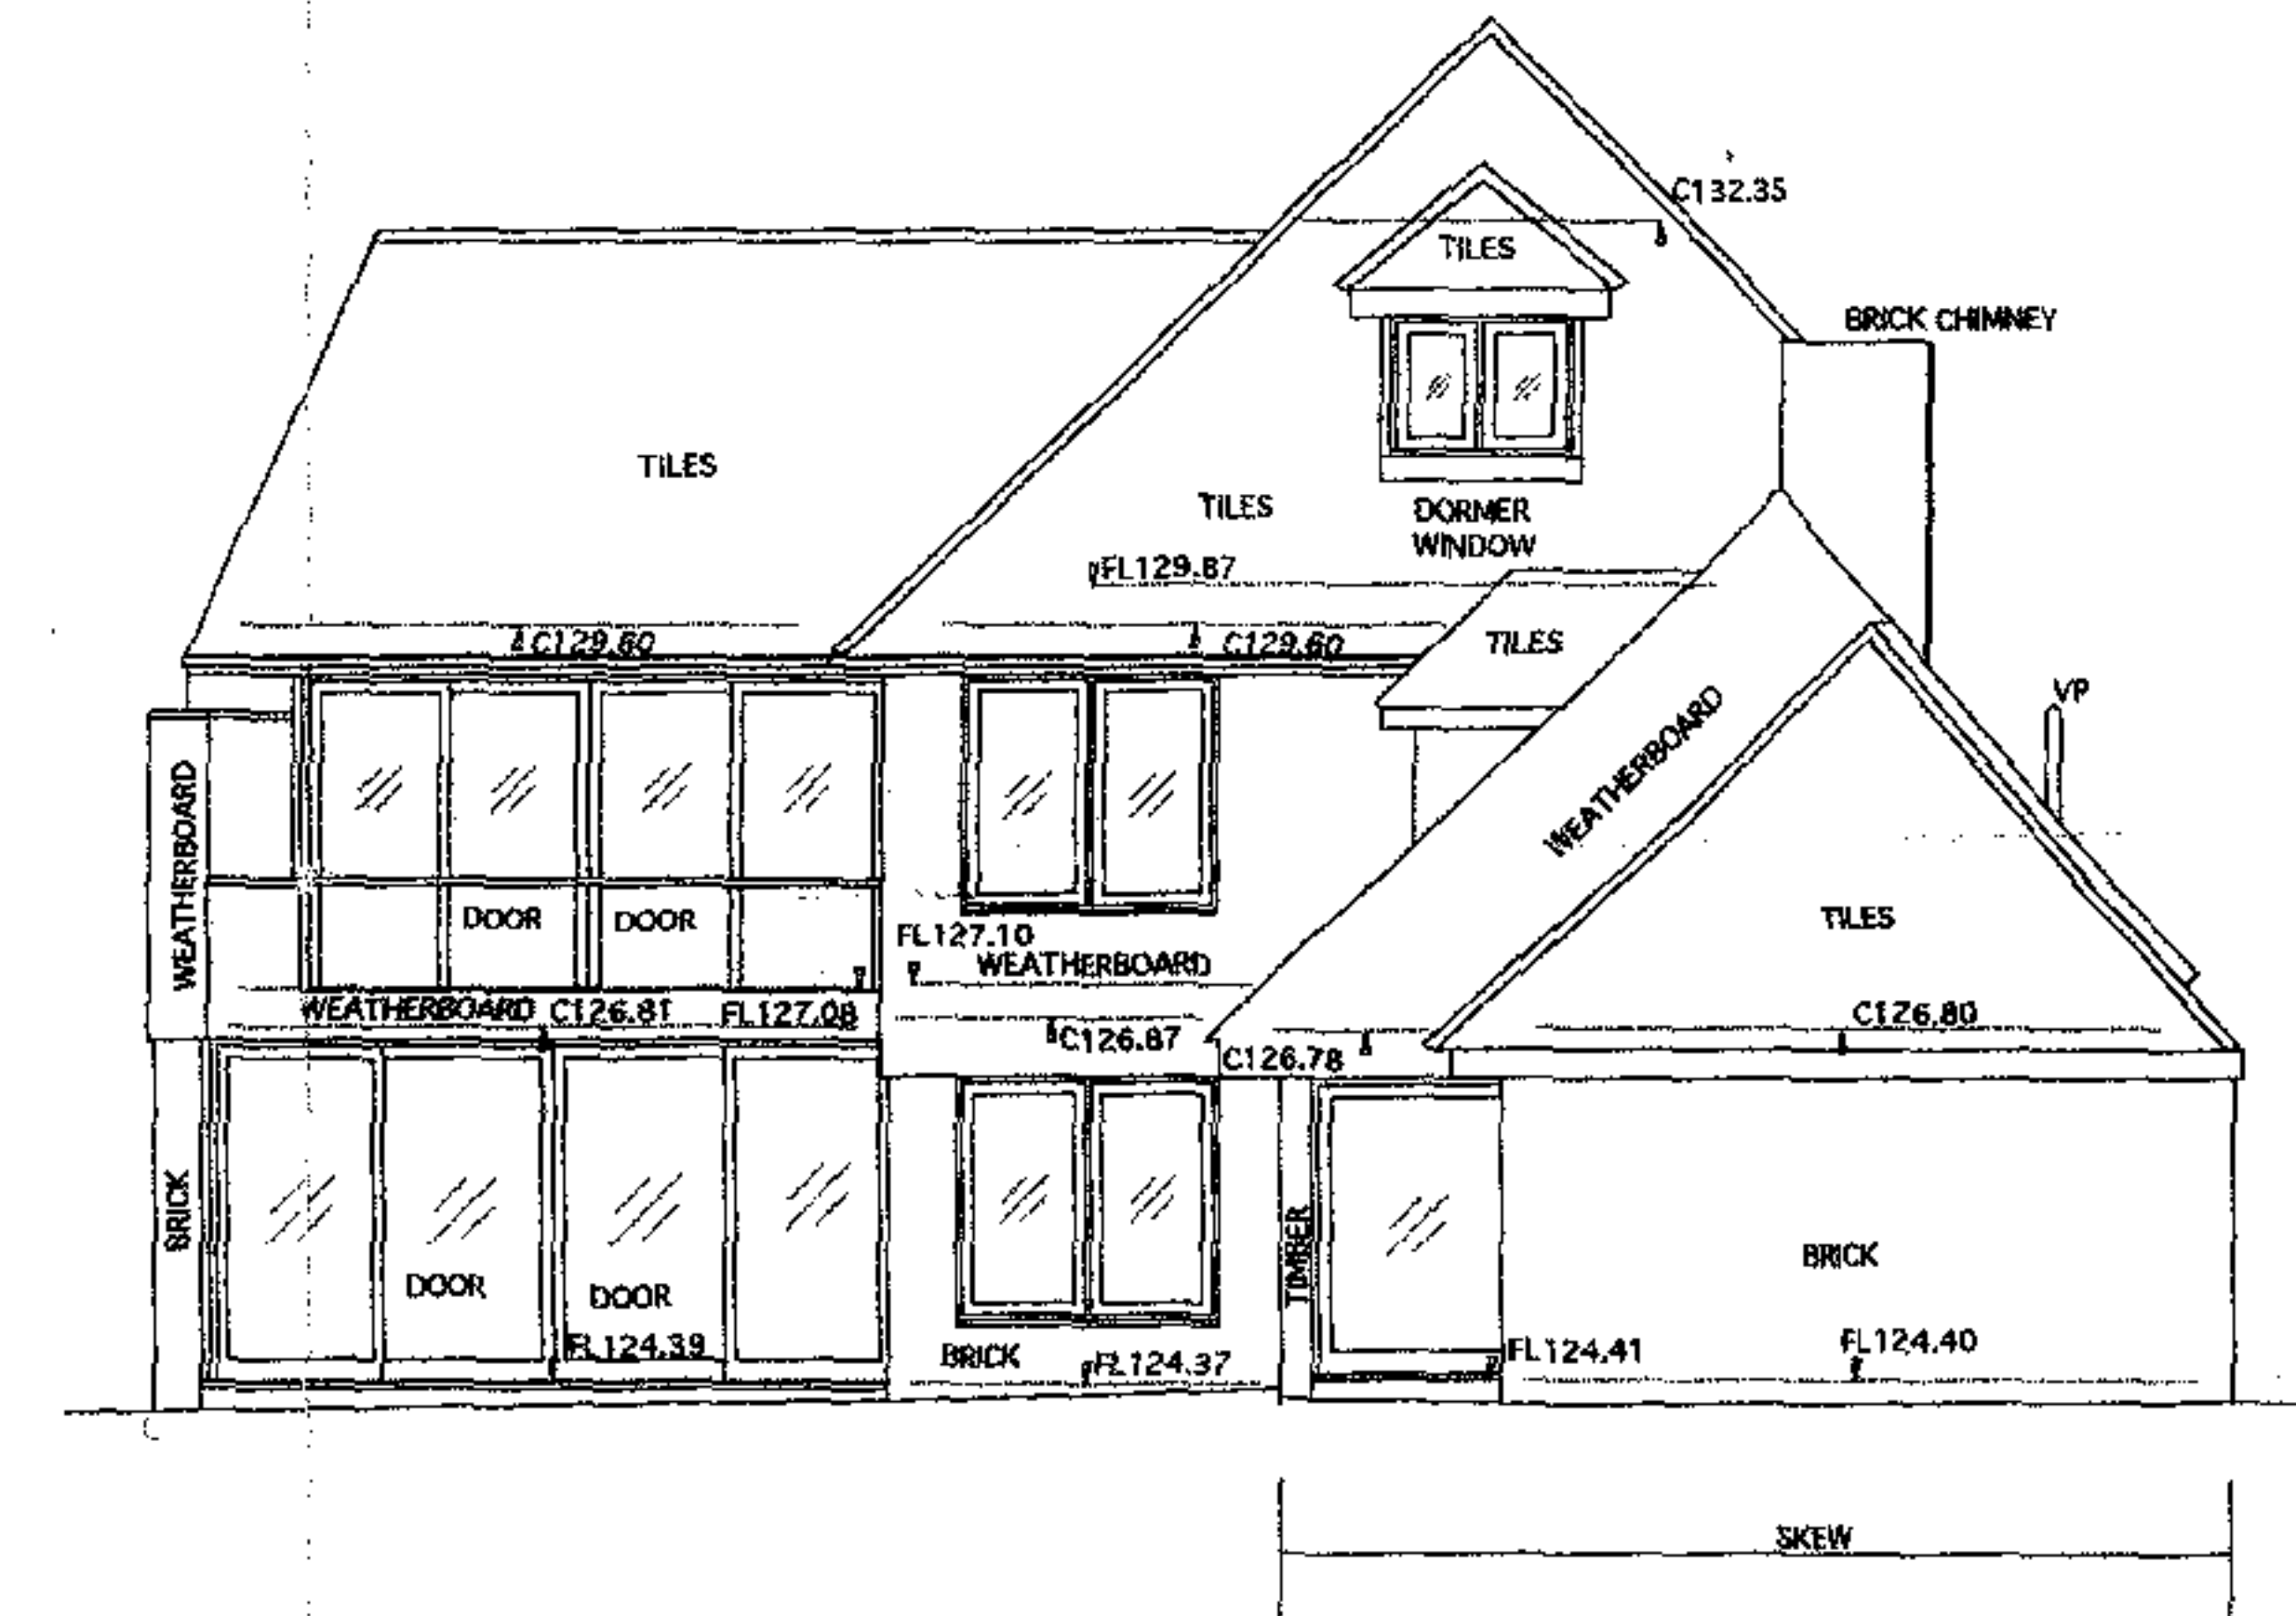


DATUM 120.00m

EAST ELEVATION

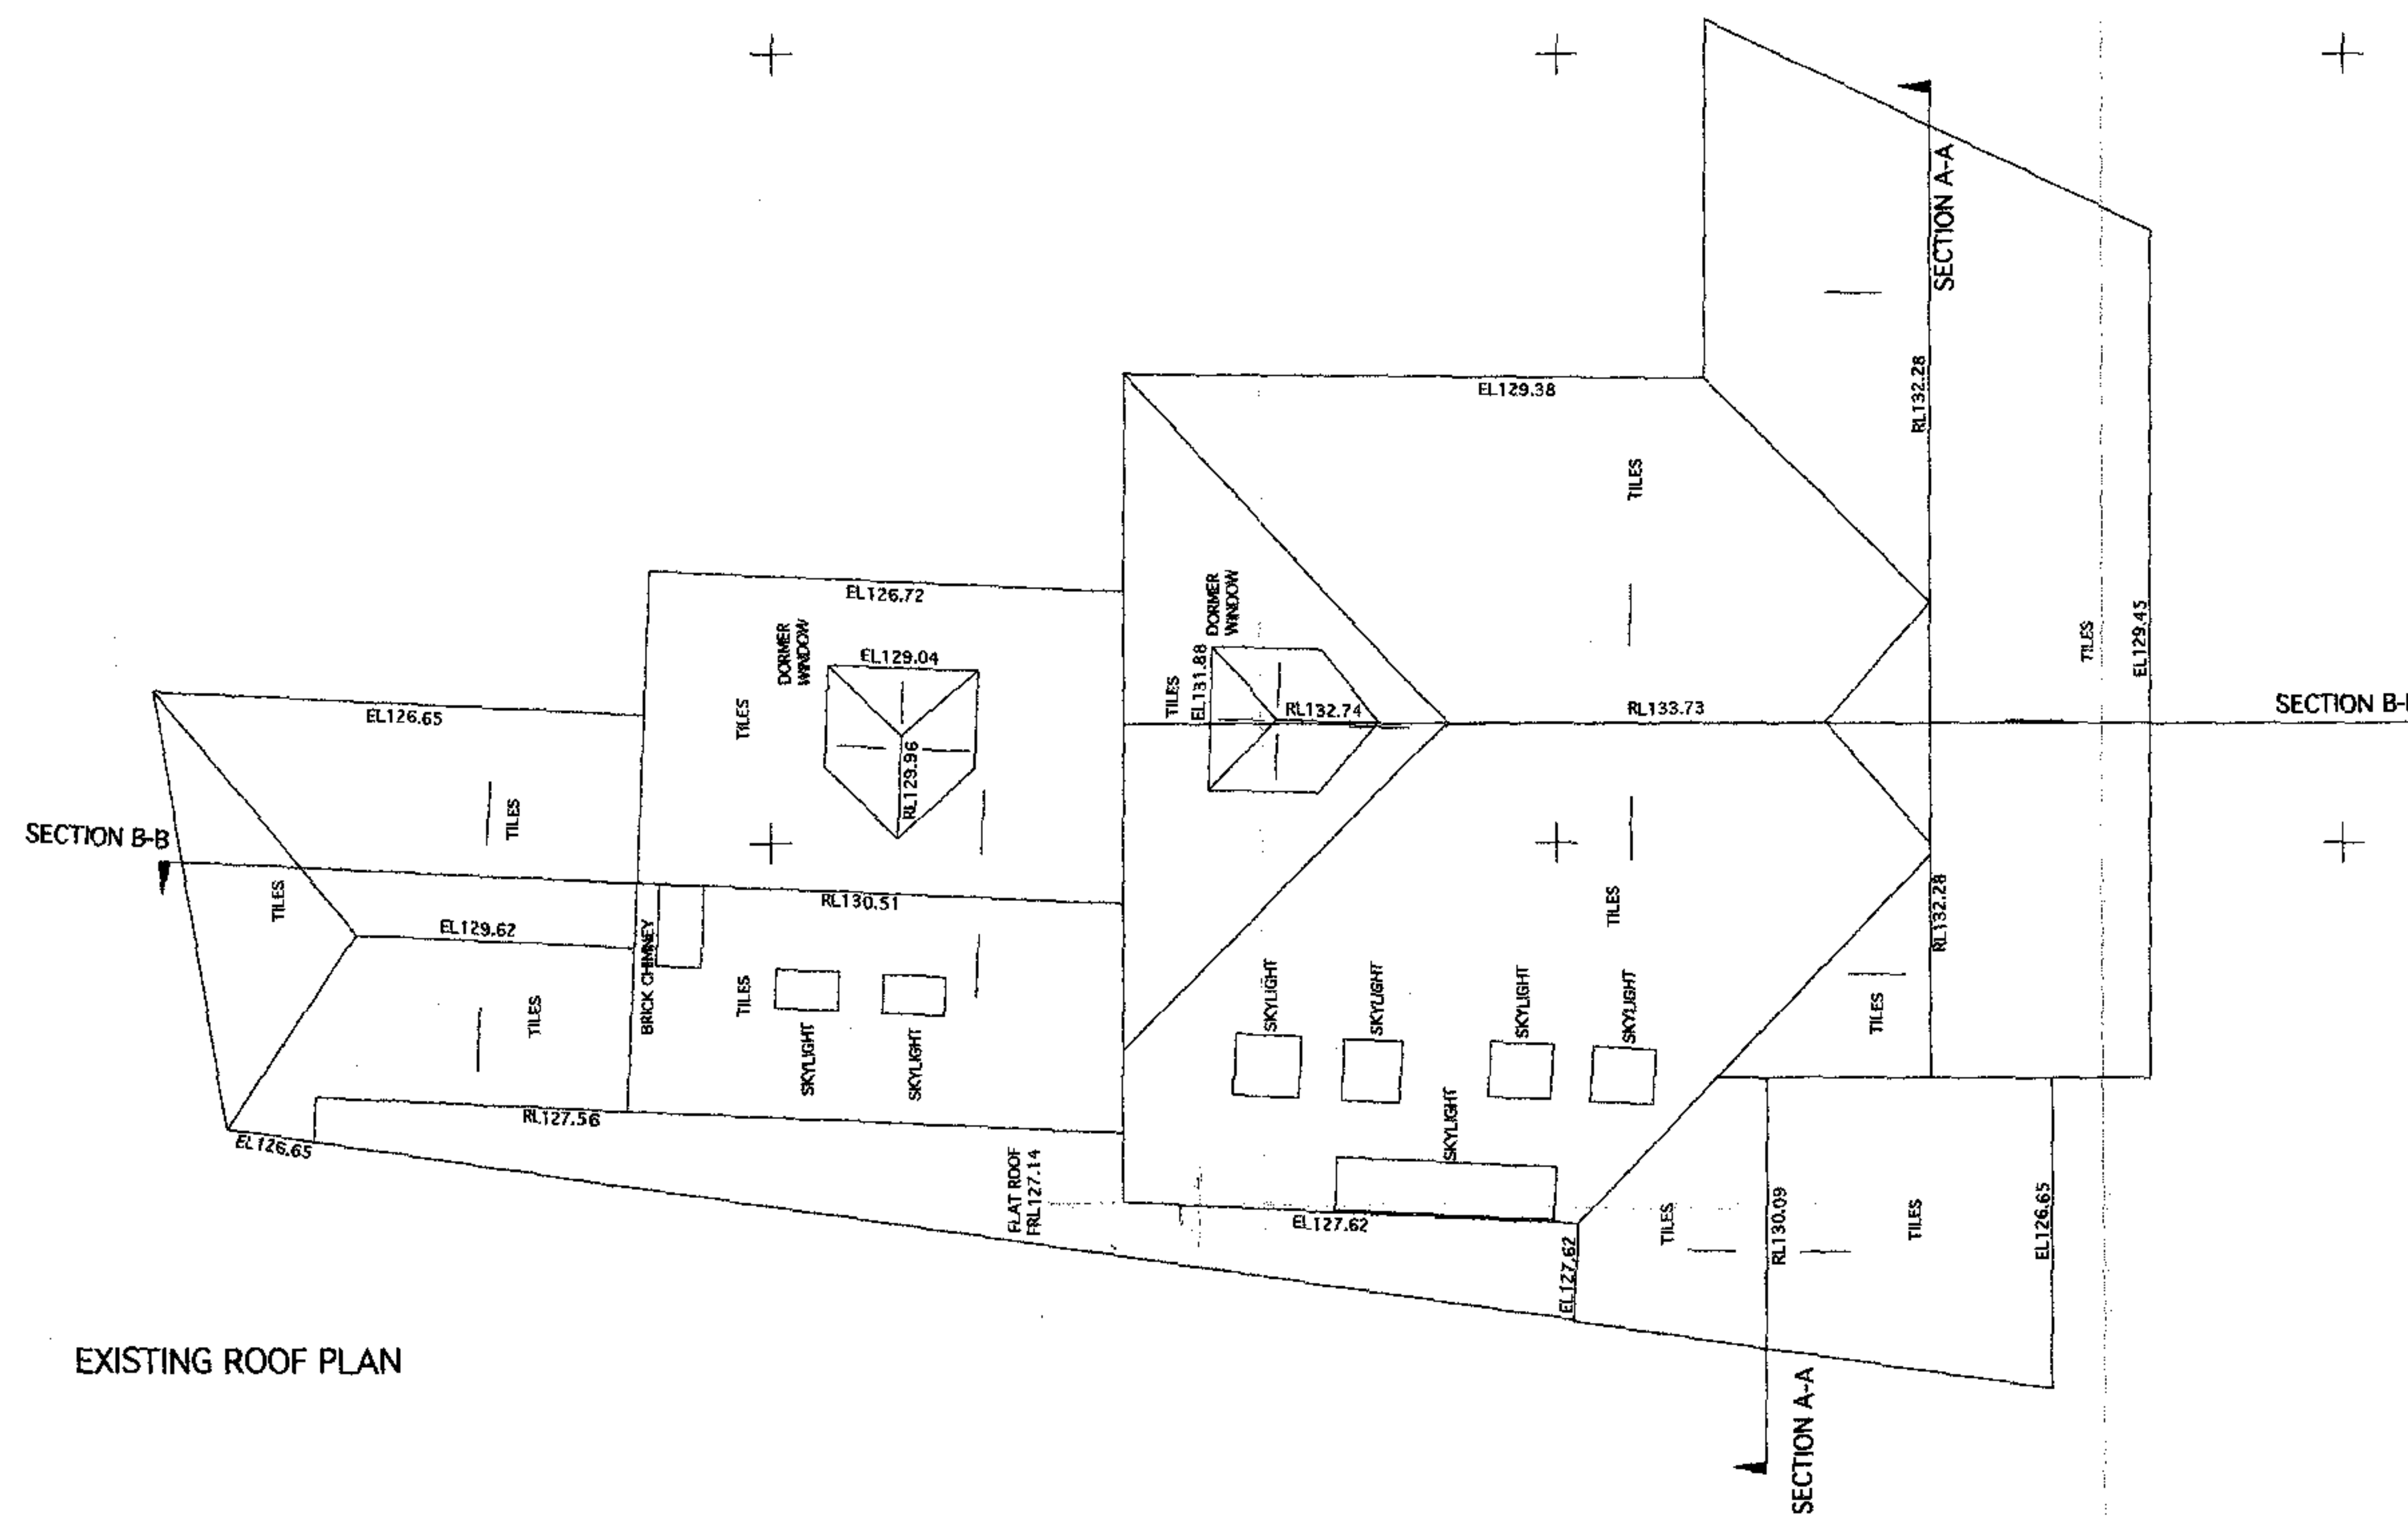

EXISTING ROOF PLAN

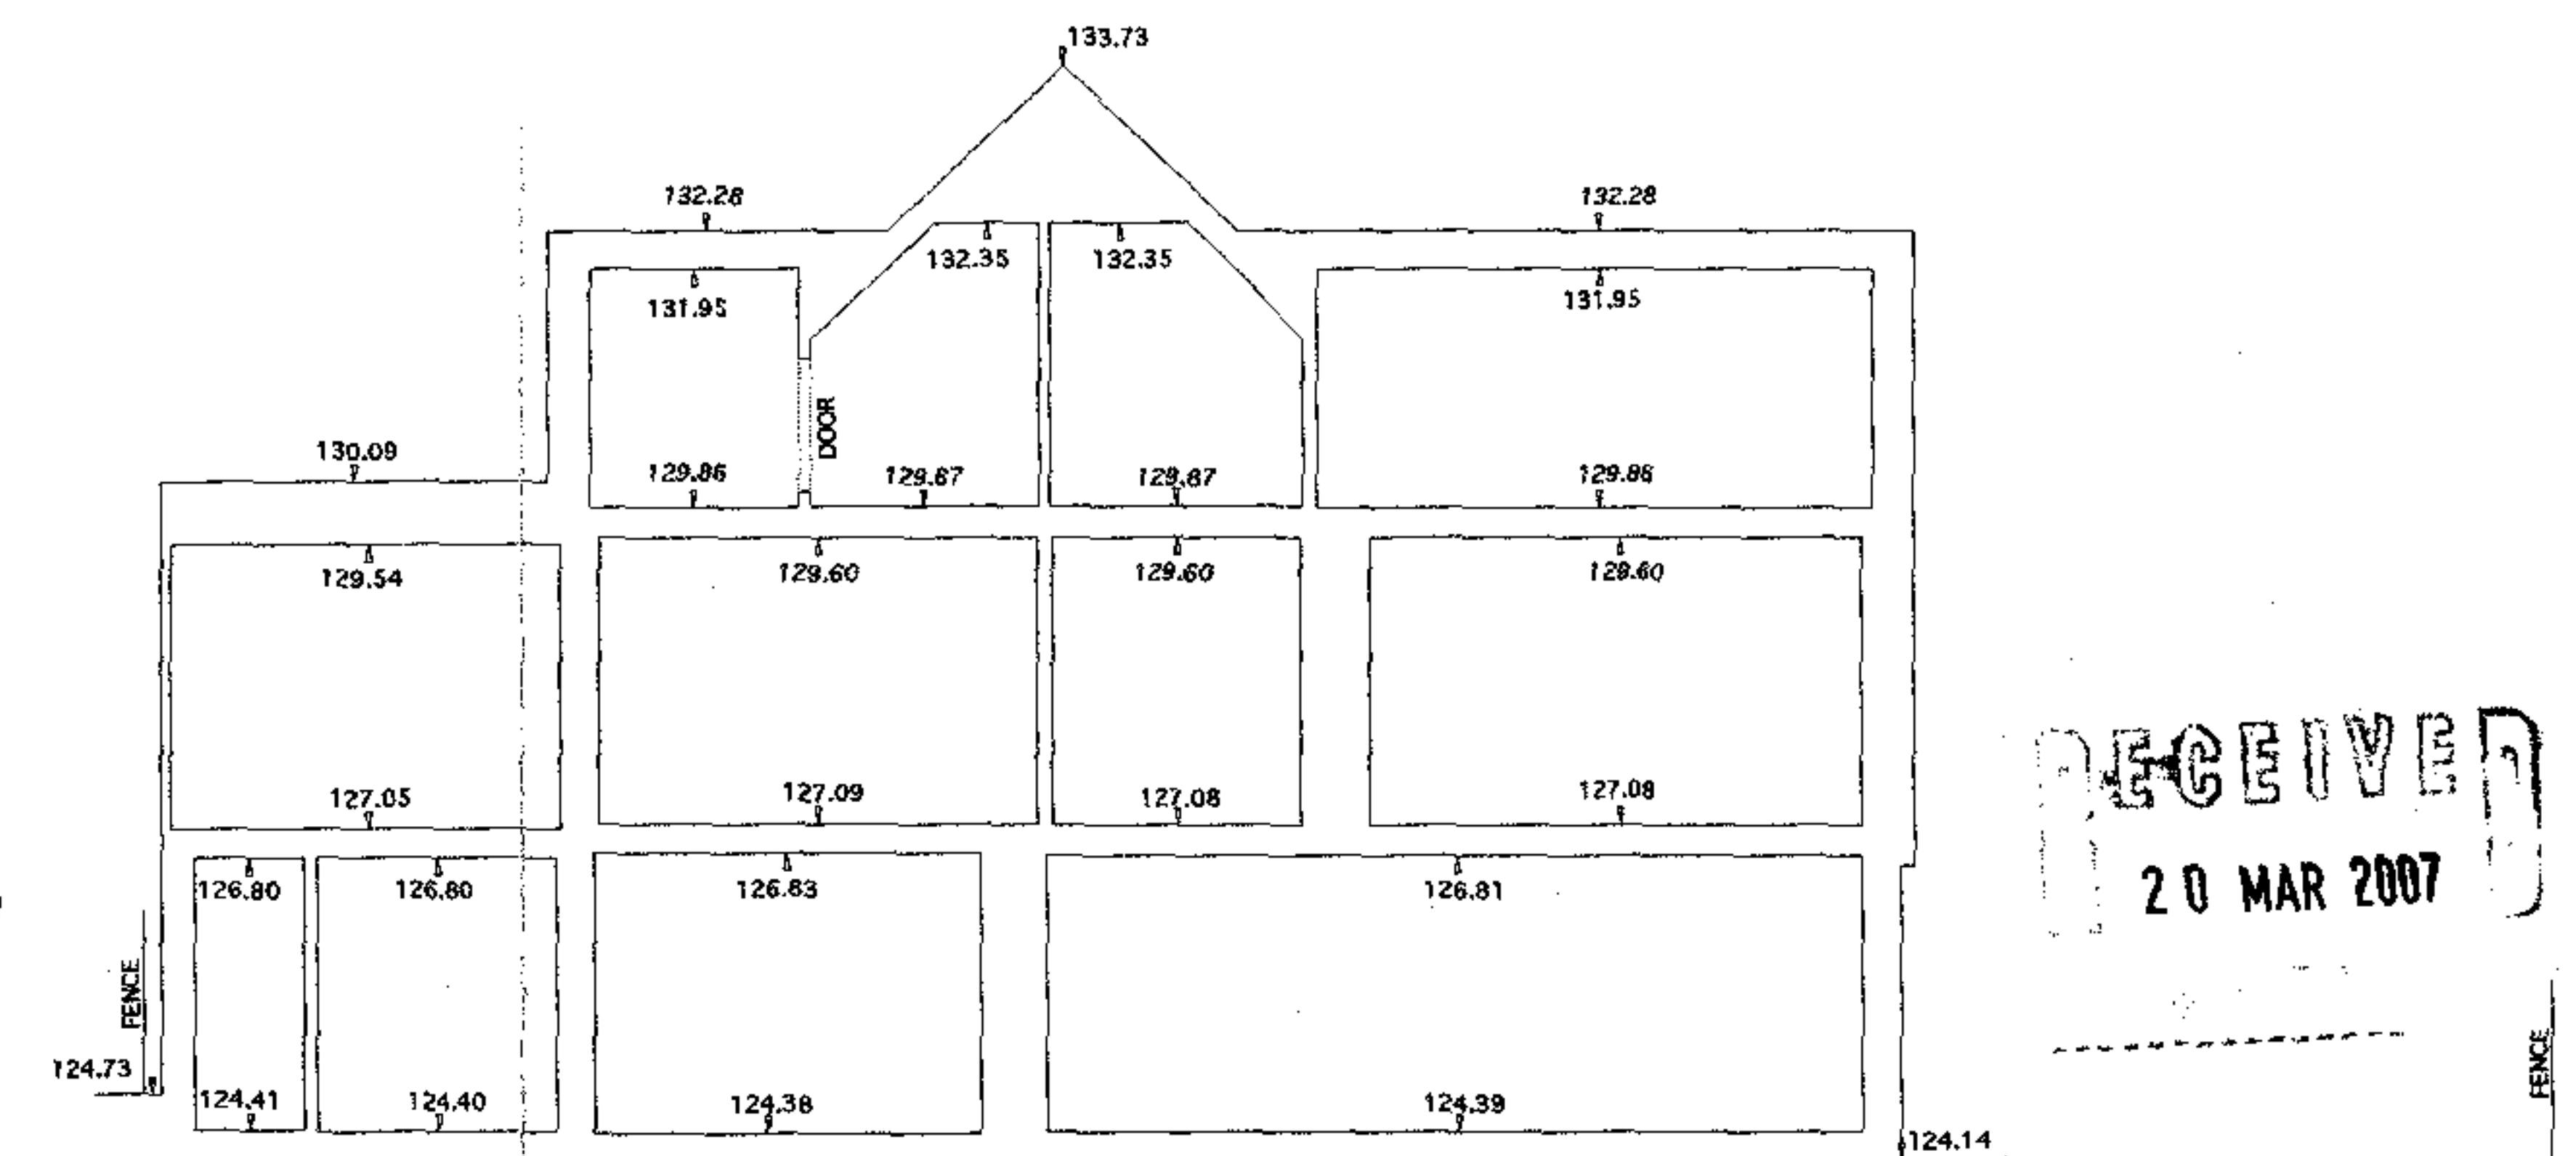

DATUM 120.00m

SECTION A-A

EDI SURVEYS LTD.		163-165, RANELAGH ROAD, IPSWICH, SUFFOLK, IP2 0AH.	
www.edisurveys.co.uk		Tel: (01473) 211222 Fax: (01473) 221660 Email: enquiry@edisurveys.co.uk	
PROJECT		Job No.	
3 Oakhill Way NW3		8537	
CLIENT		Size/Scale	
The Charlton Brown Partnership The Old Chapel Shepherd's Walk Hampstead London NW3 5UE		A2@1:100	
DRAWING No.		Date	
932/S 03A		Dec. 2004	
Checked		Notes:	
GMP		The vertical control of this survey is based on OS datum as transferred from GPS coordinates using the OSNAD02 transformation as supplied by the OS. This may differ from existing OS benchmarks in the area which should be disregarded; all levels should be taken from IXX survey stations.	
EXISTING			

RECEIVED
20 MAR 2007