



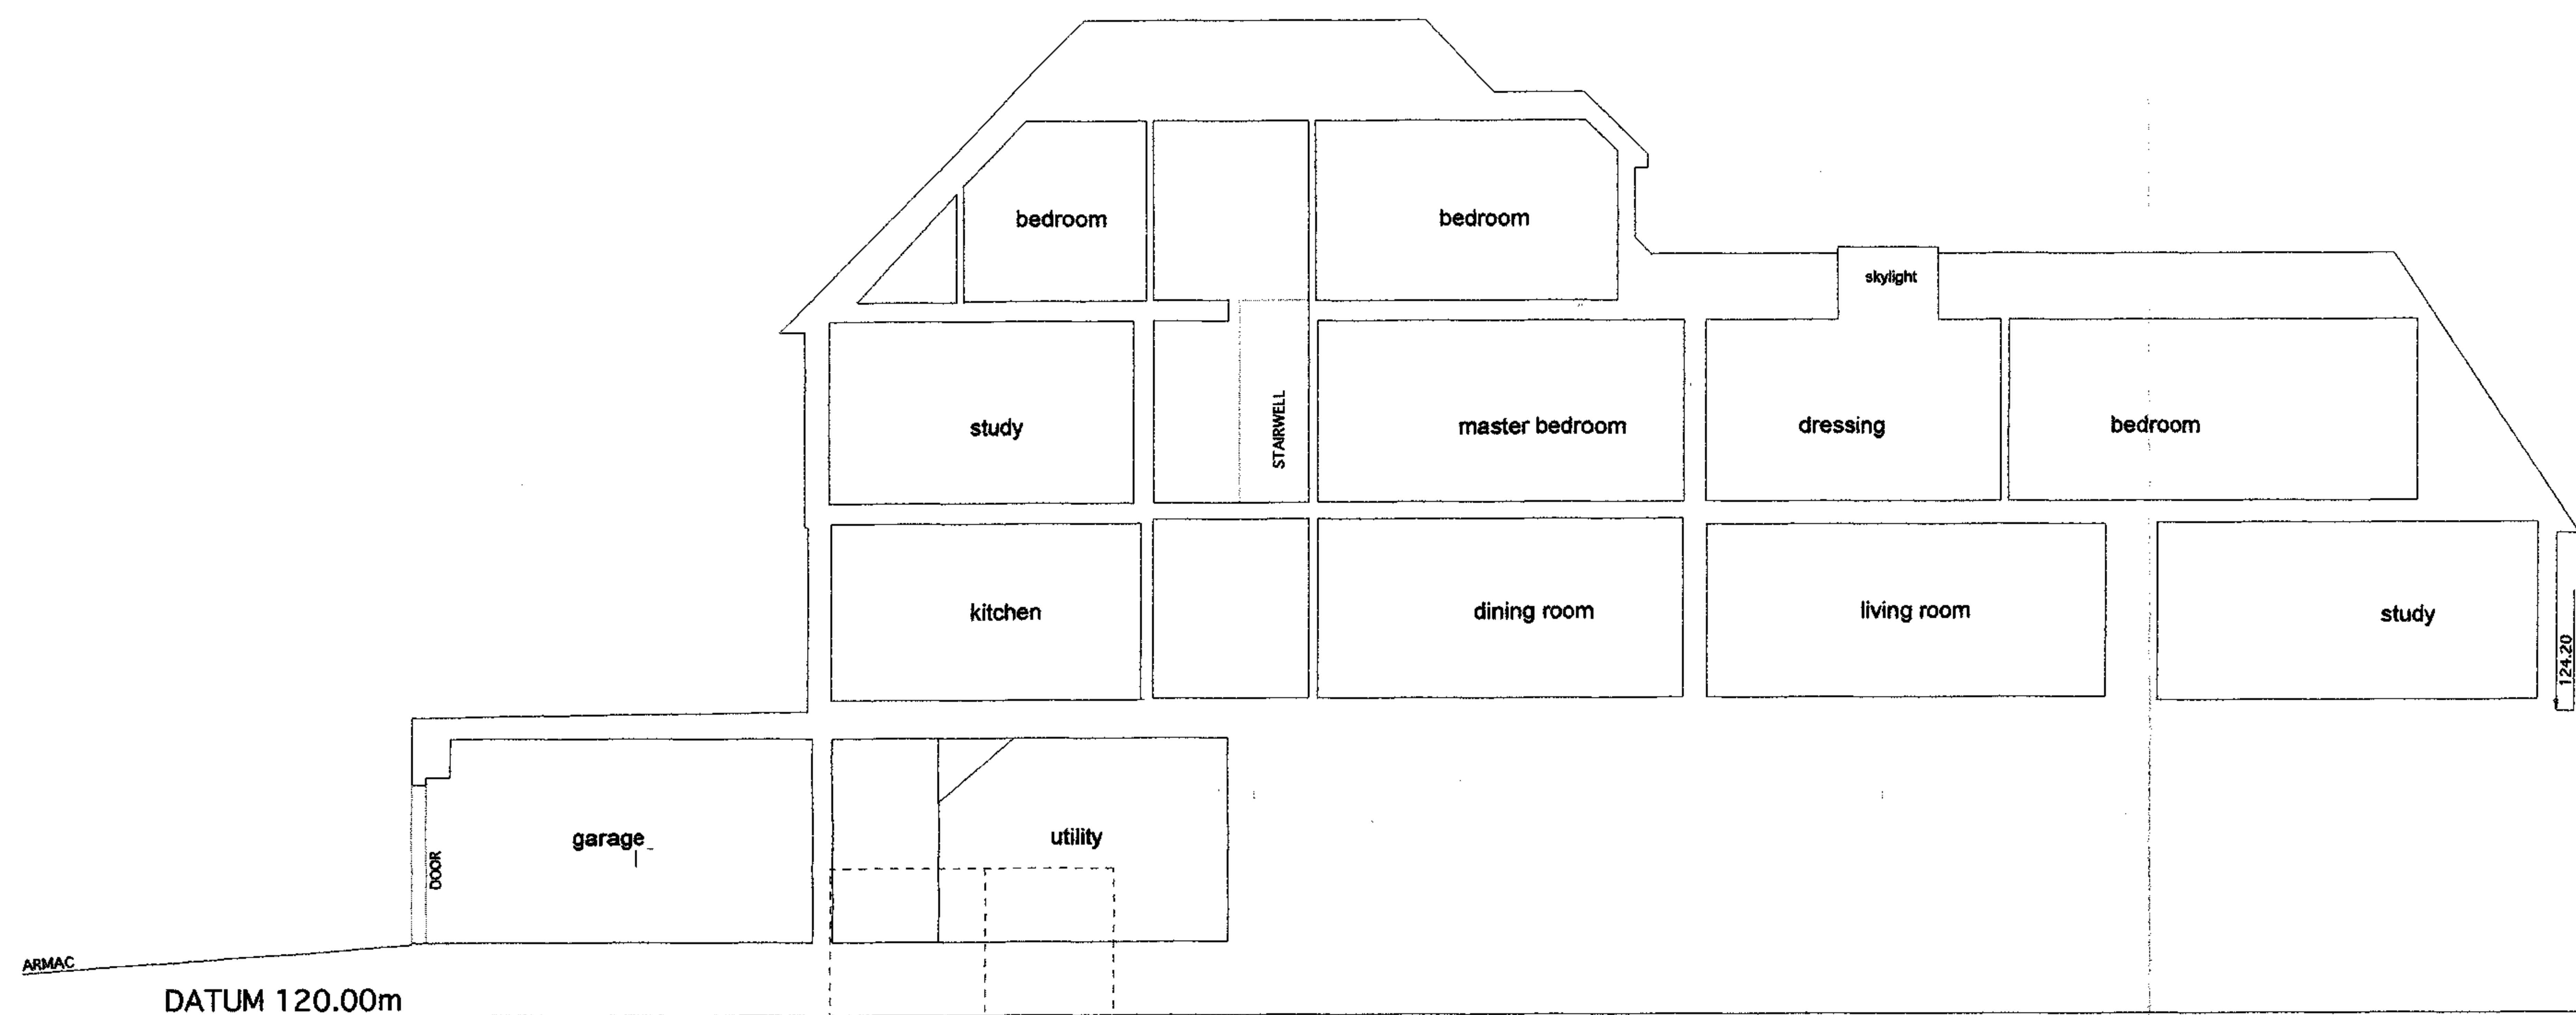

SECTION B-B




WEST ELEVATION

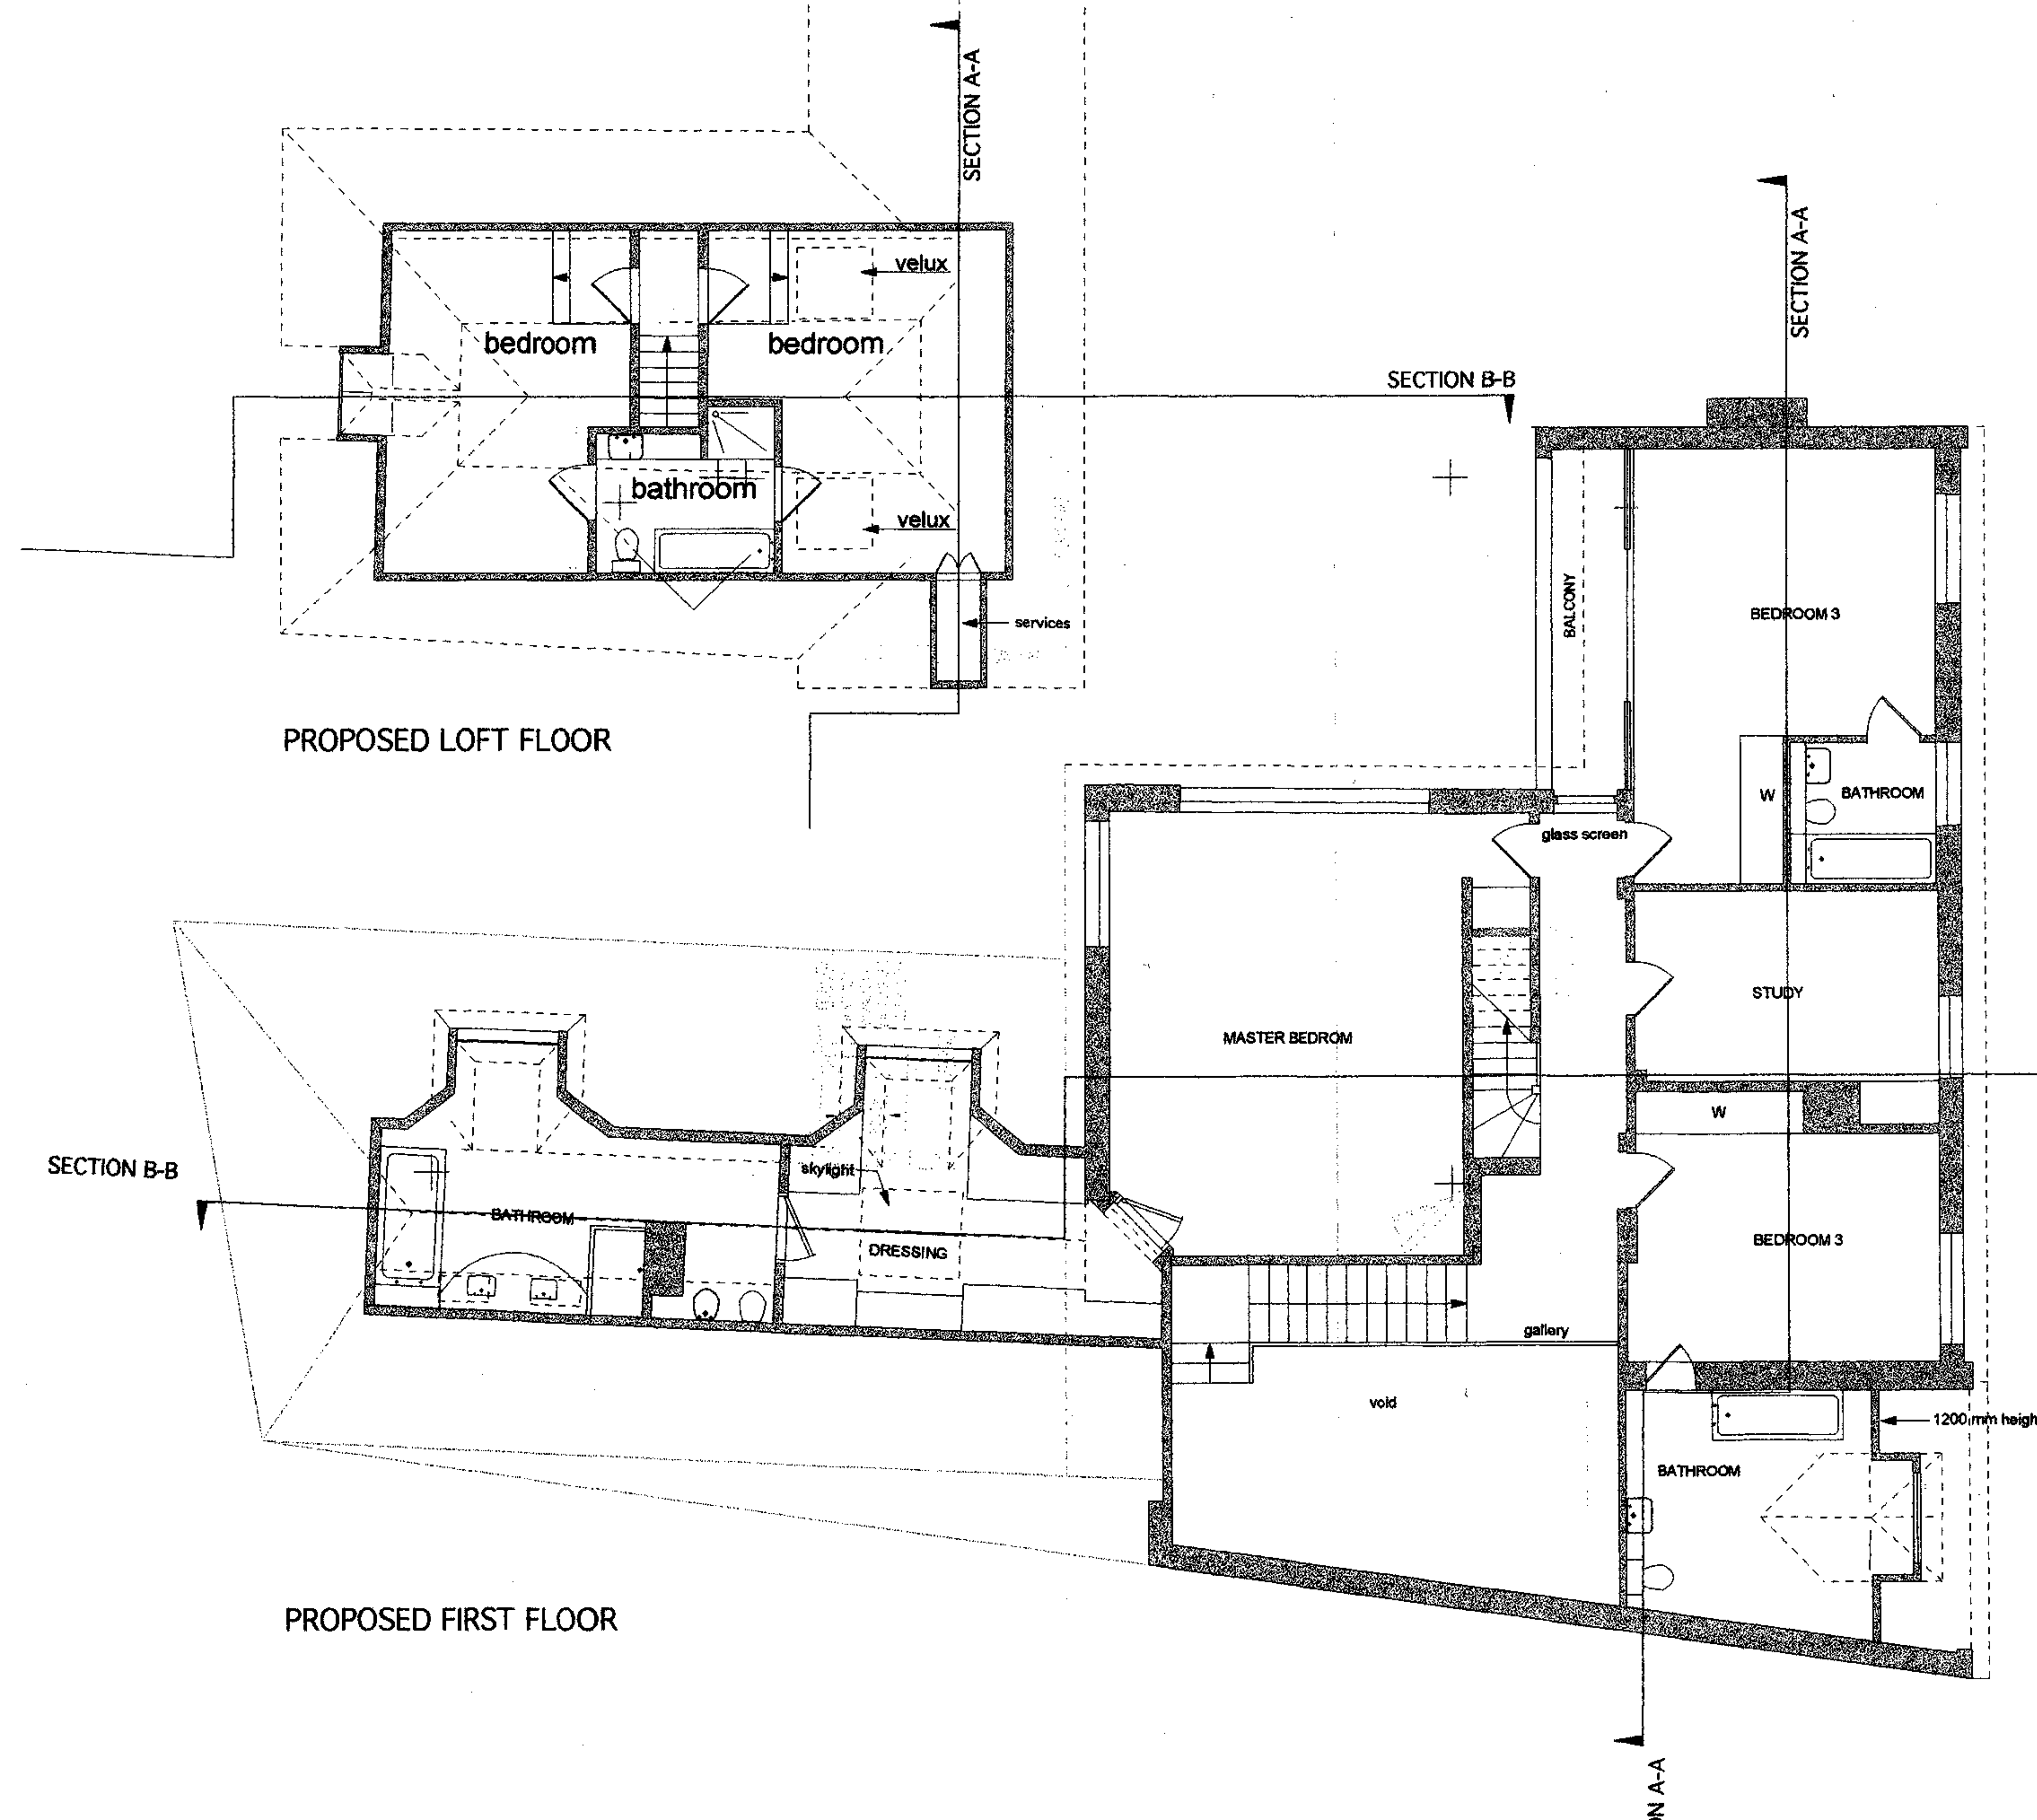


PROPOSED LOFT FLOOR

PROPOSED FIRST FLOOR

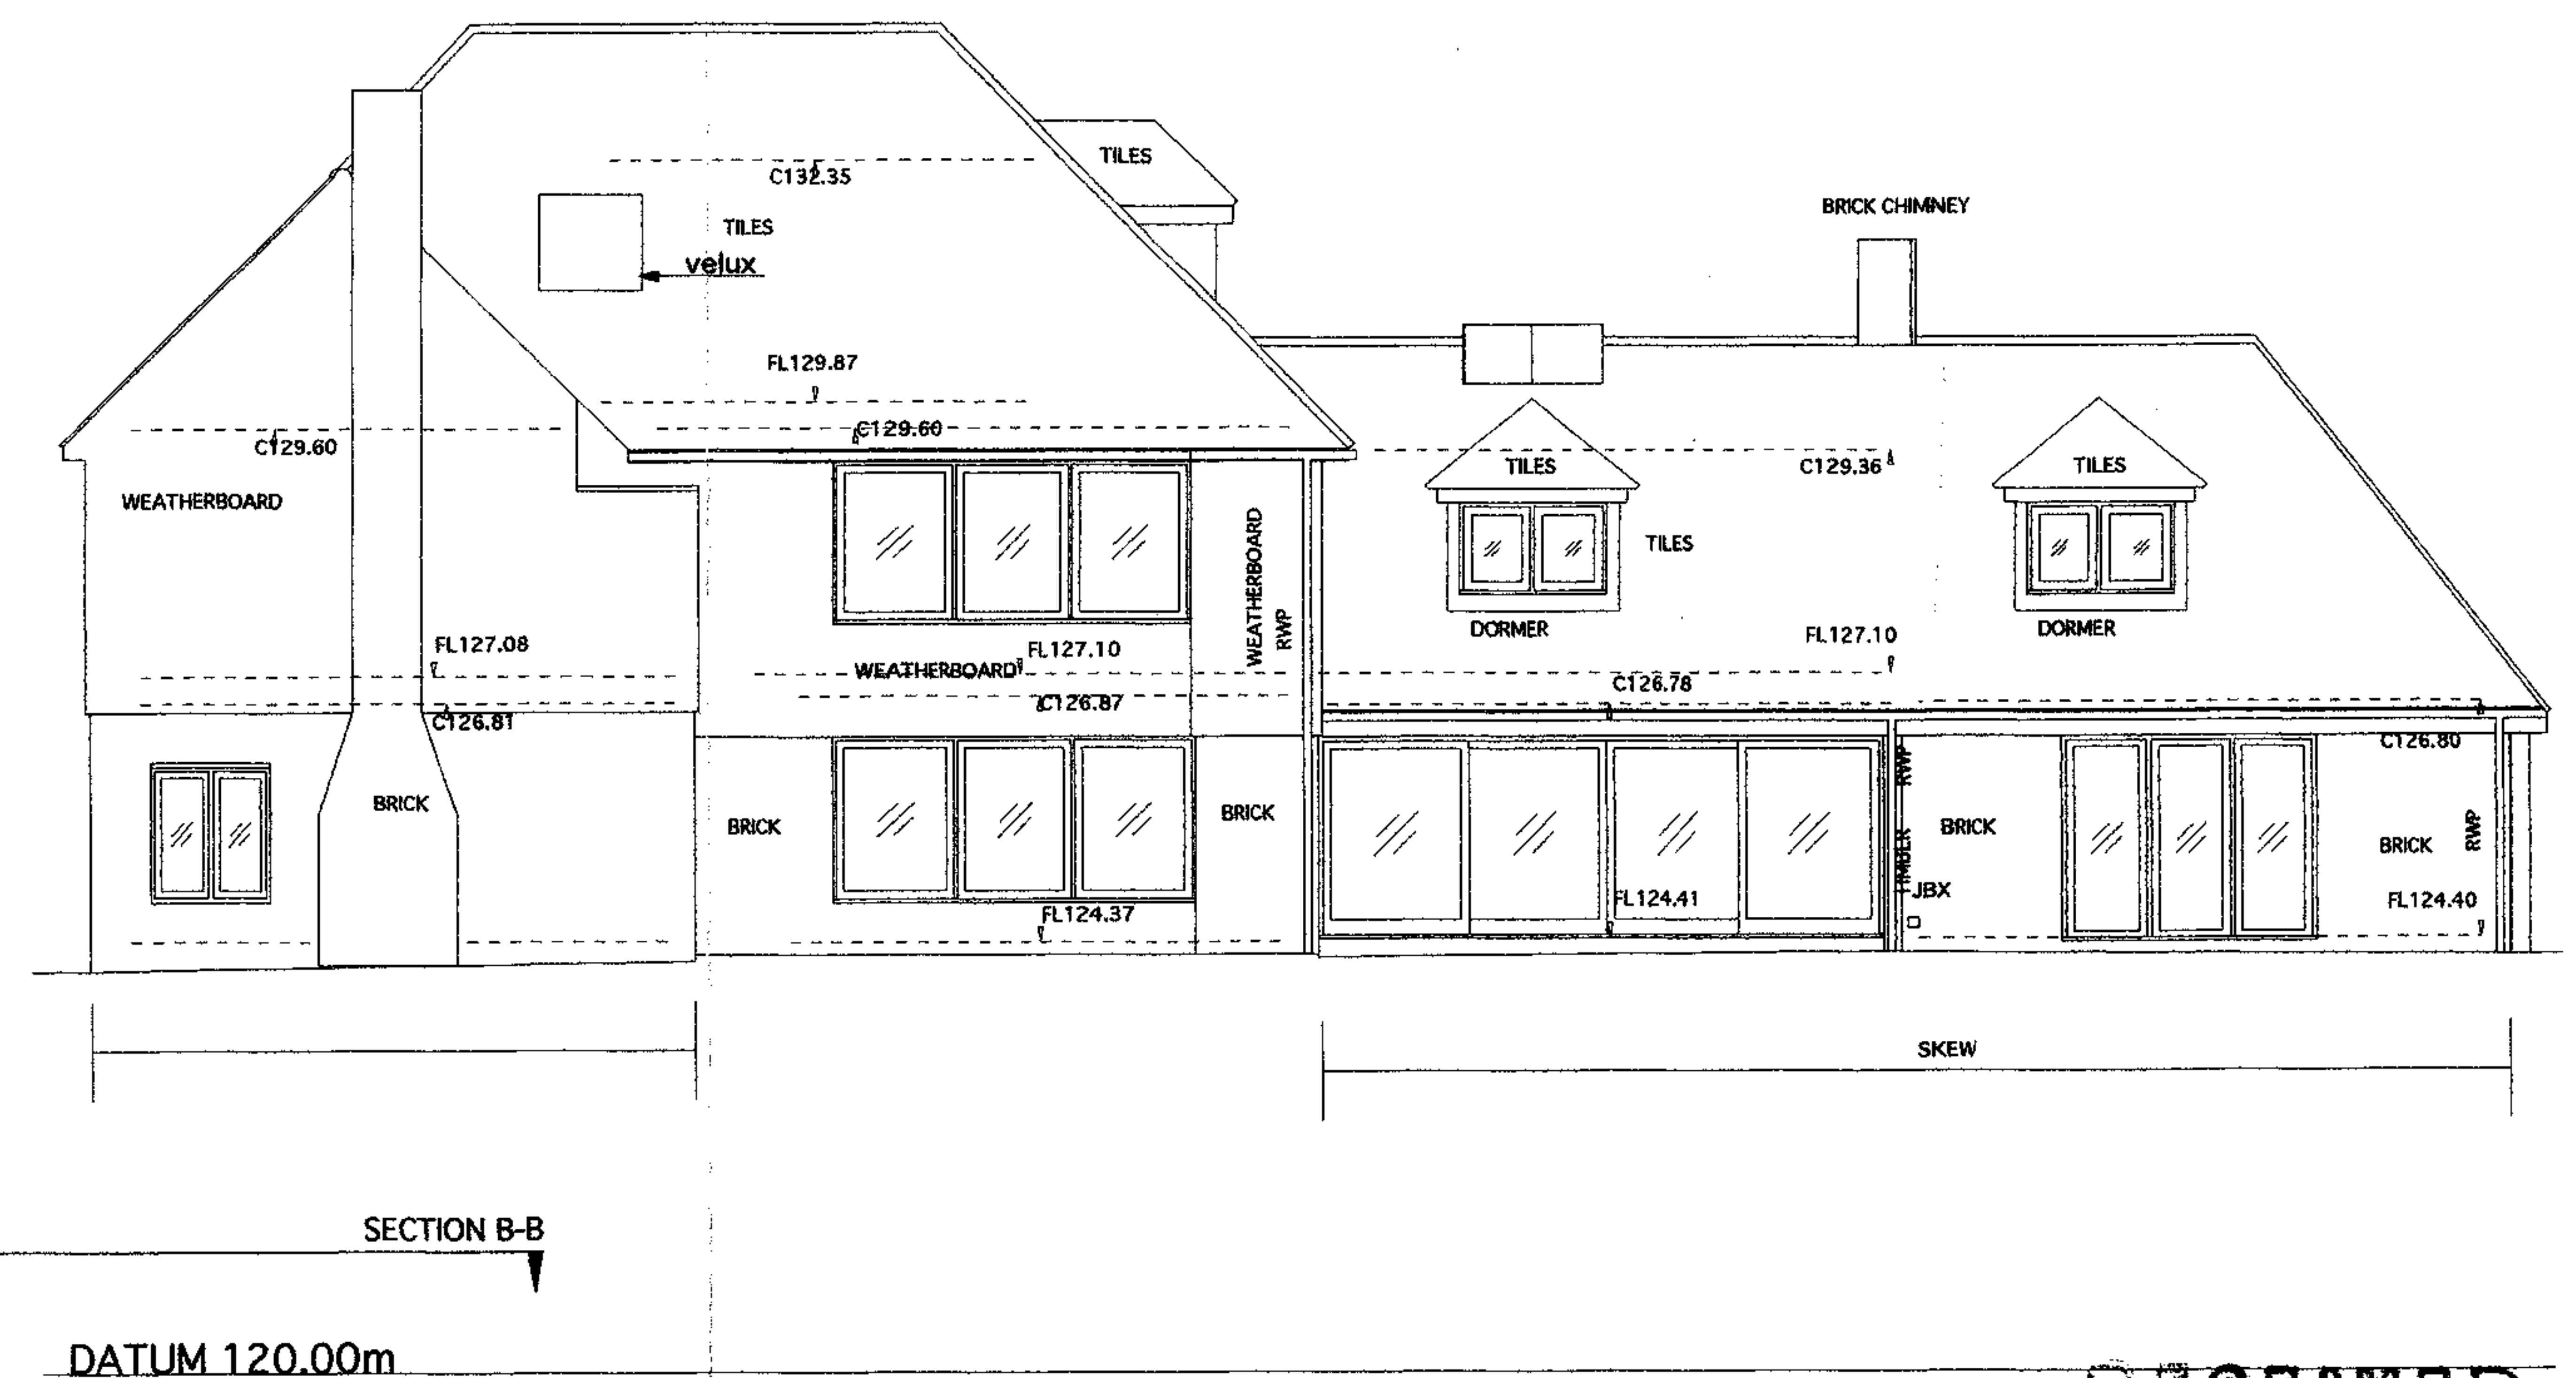

SOUTH ELEVATION

RECEIVED
20 MAR 2007

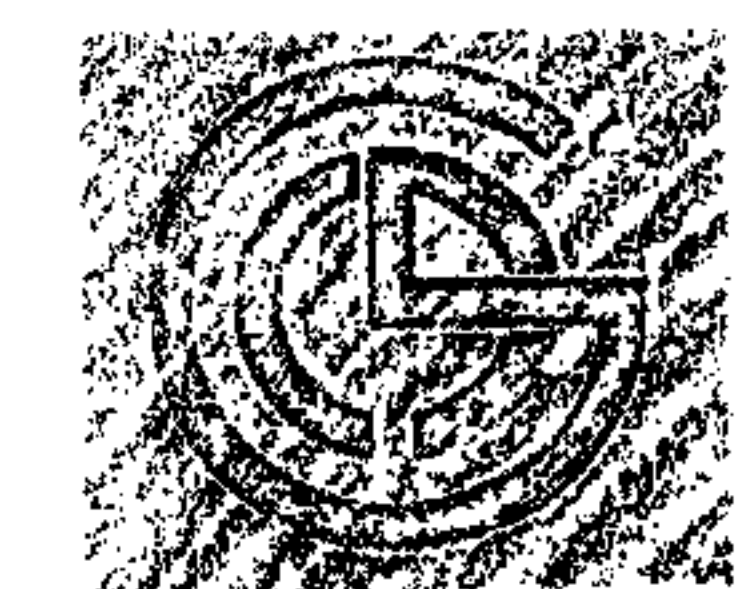

Previously
Granted

THE CHARLTON BROWN PARTNERSHIP
ARCHITECTS

The Old Chapel Shepherds Walk Hampstead London NW3 5UE T 020 7794 1234 F 020 7435 5085 E office@charltonbrown.com

3 OAKHILL WAY NW3

PROPOSED PLANS & FRONT ELEVATION

932/AP 02A

Date 29.07.05 Scale 1:100

This drawing is copyright

Revisions