


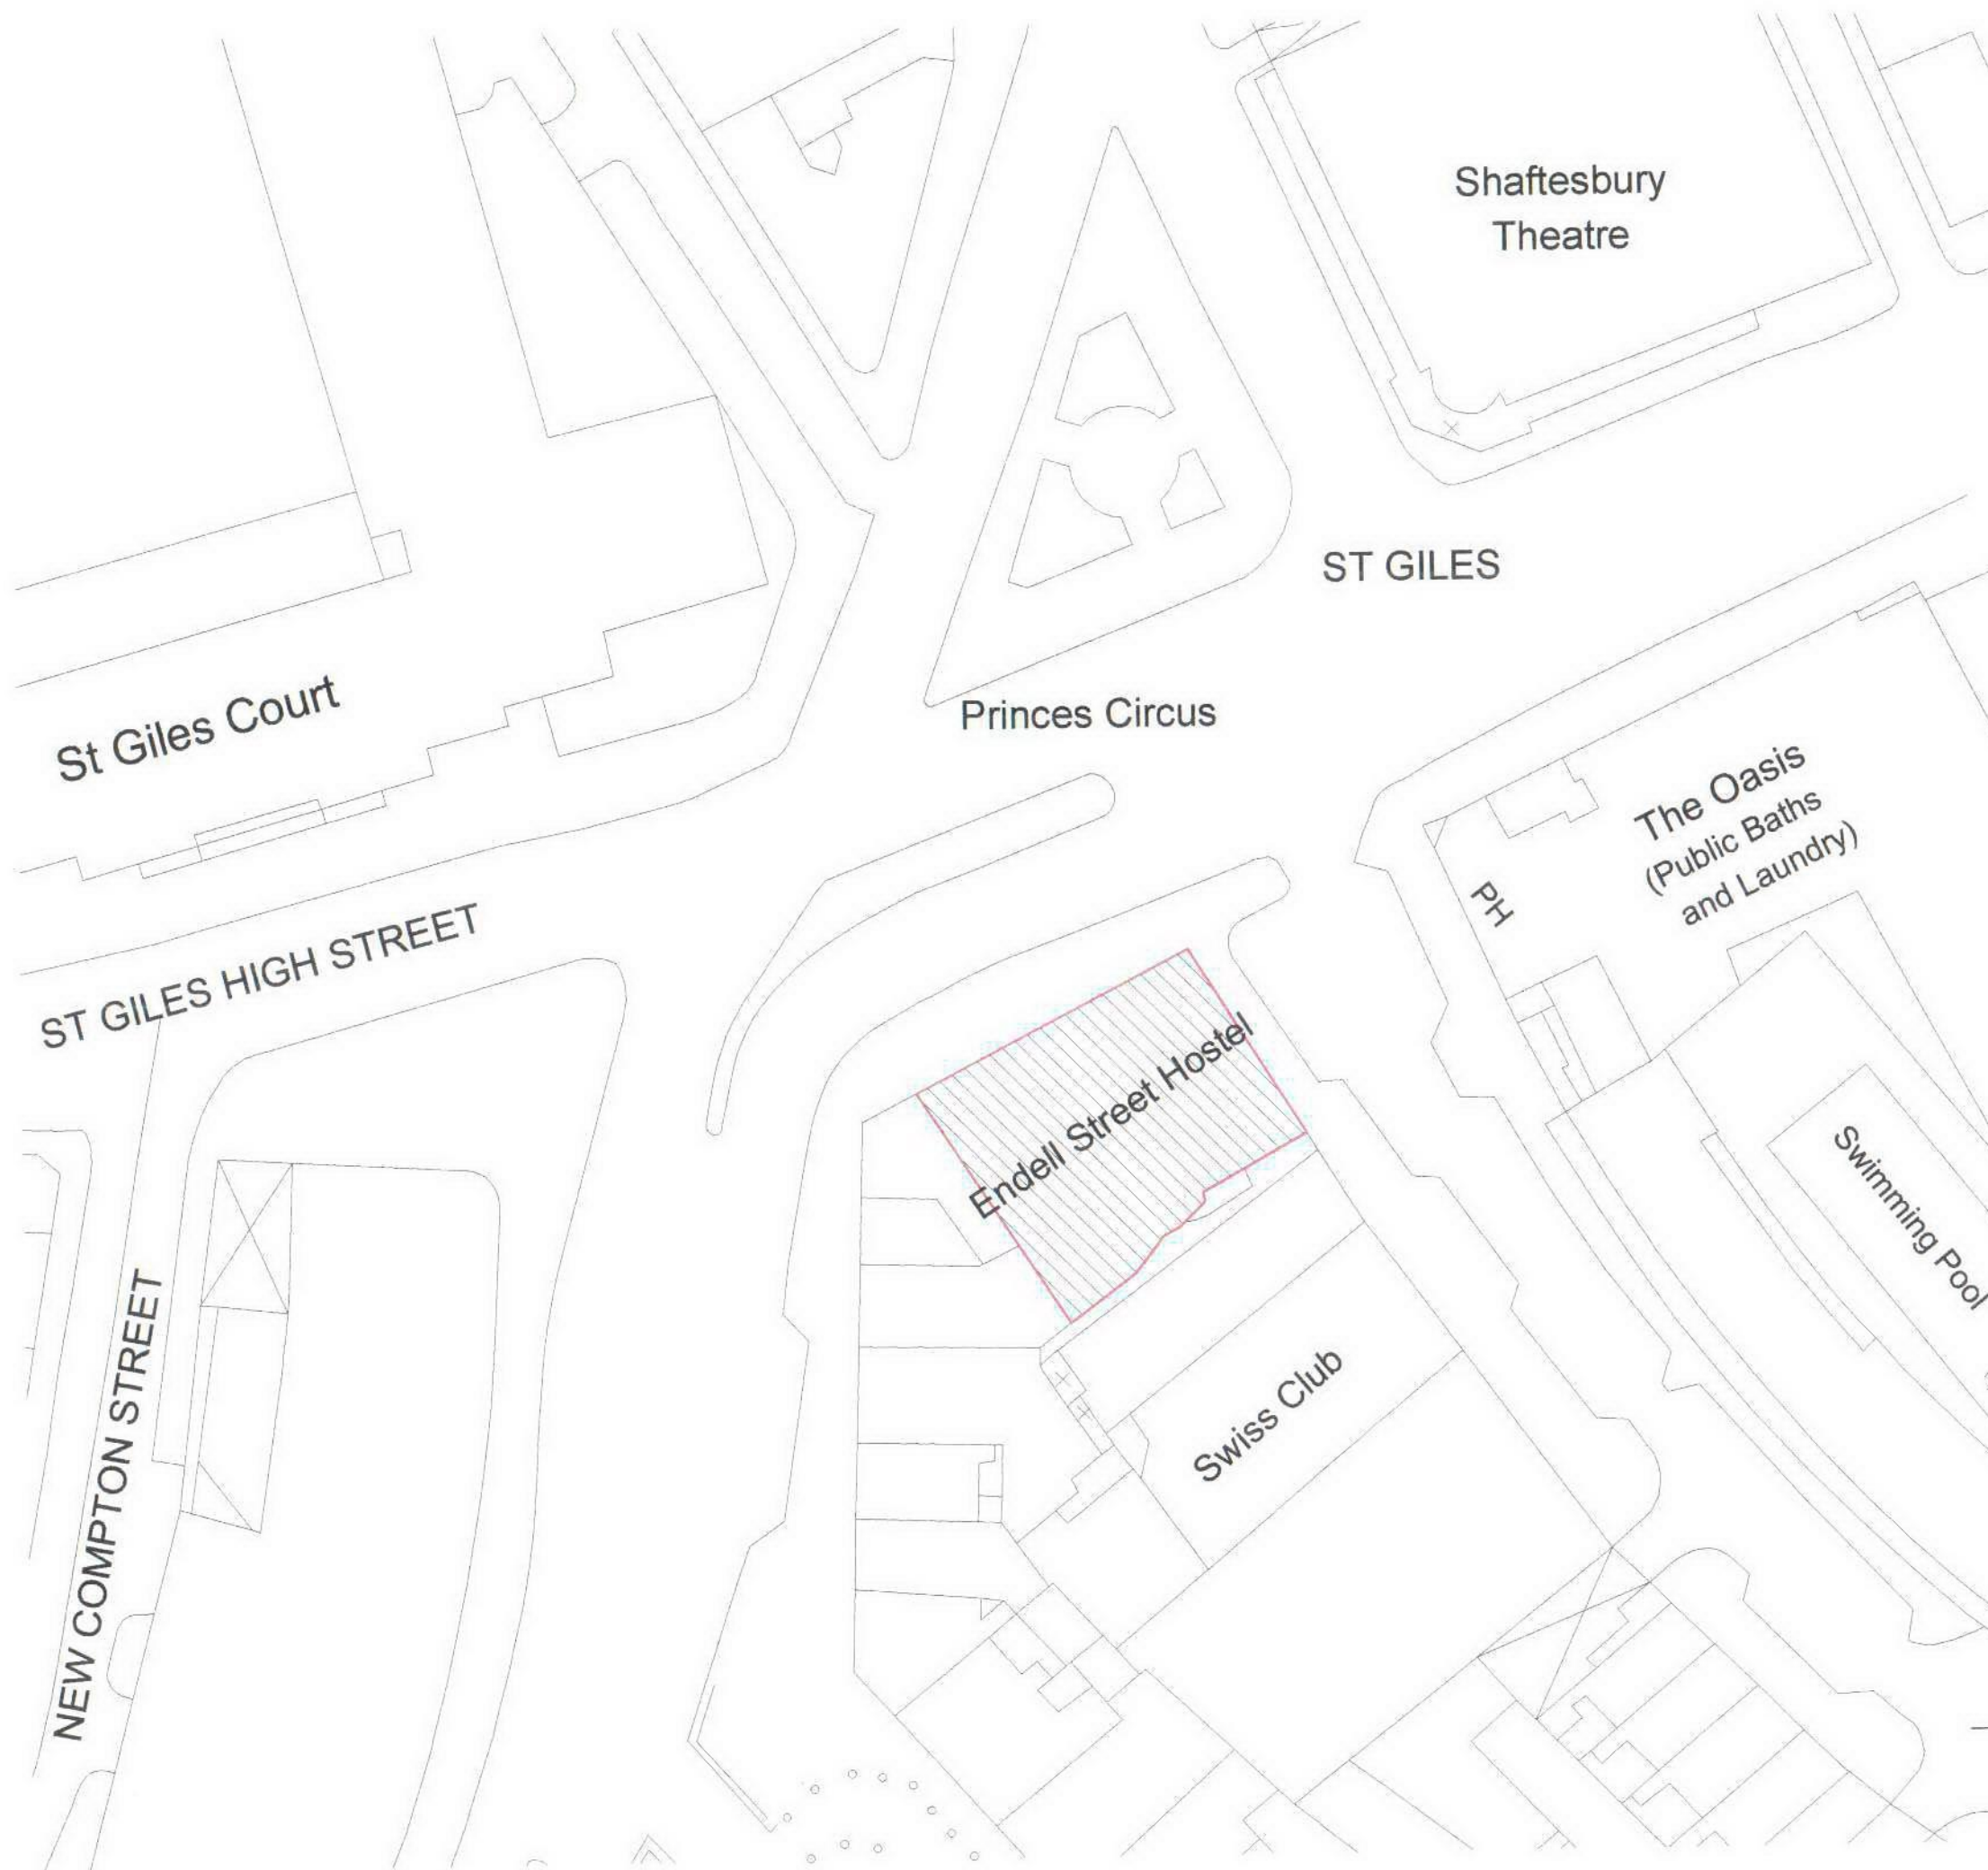

DO NOT SCALE OFF THIS DRAWING
ALL DIMENSIONS MUST BE CHECKED ON SITE
INFORM THE ARCHITECT OF ANY
DISCREPANCIES PRIOR TO CONSTRUCTION
PLOT SIZE: A3

RECEIVED
15 MAR 2007

PETER BARBER
ARCHITECTS

173 Kings Cross Road LONDON WC1X 9BZ
T: 020 7833 4499 F: 020 7833 4999
e: architecture@peterbarberarchitects.com

N
↑

Key
— Site Boundary

JOB: Endell Street Hostel

CLIENT: St Mungo's

SCALE: 1/500

DRAWN: GN

DATE: 30 06 06


CHECKED: PB

SITE PLAN

ISSUED FOR PLANNING

DRAWING NO: 052_GA_01 REV: .

DO NOT SCALE OFF THIS DRAWING
ALL DIMENSIONS MUST BE CHECKED ON SITE
INFORM THE ARCHITECT OF ANY
DISCREPANCIES PRIOR TO CONSTRUCTION
PLOT SIZE: A1

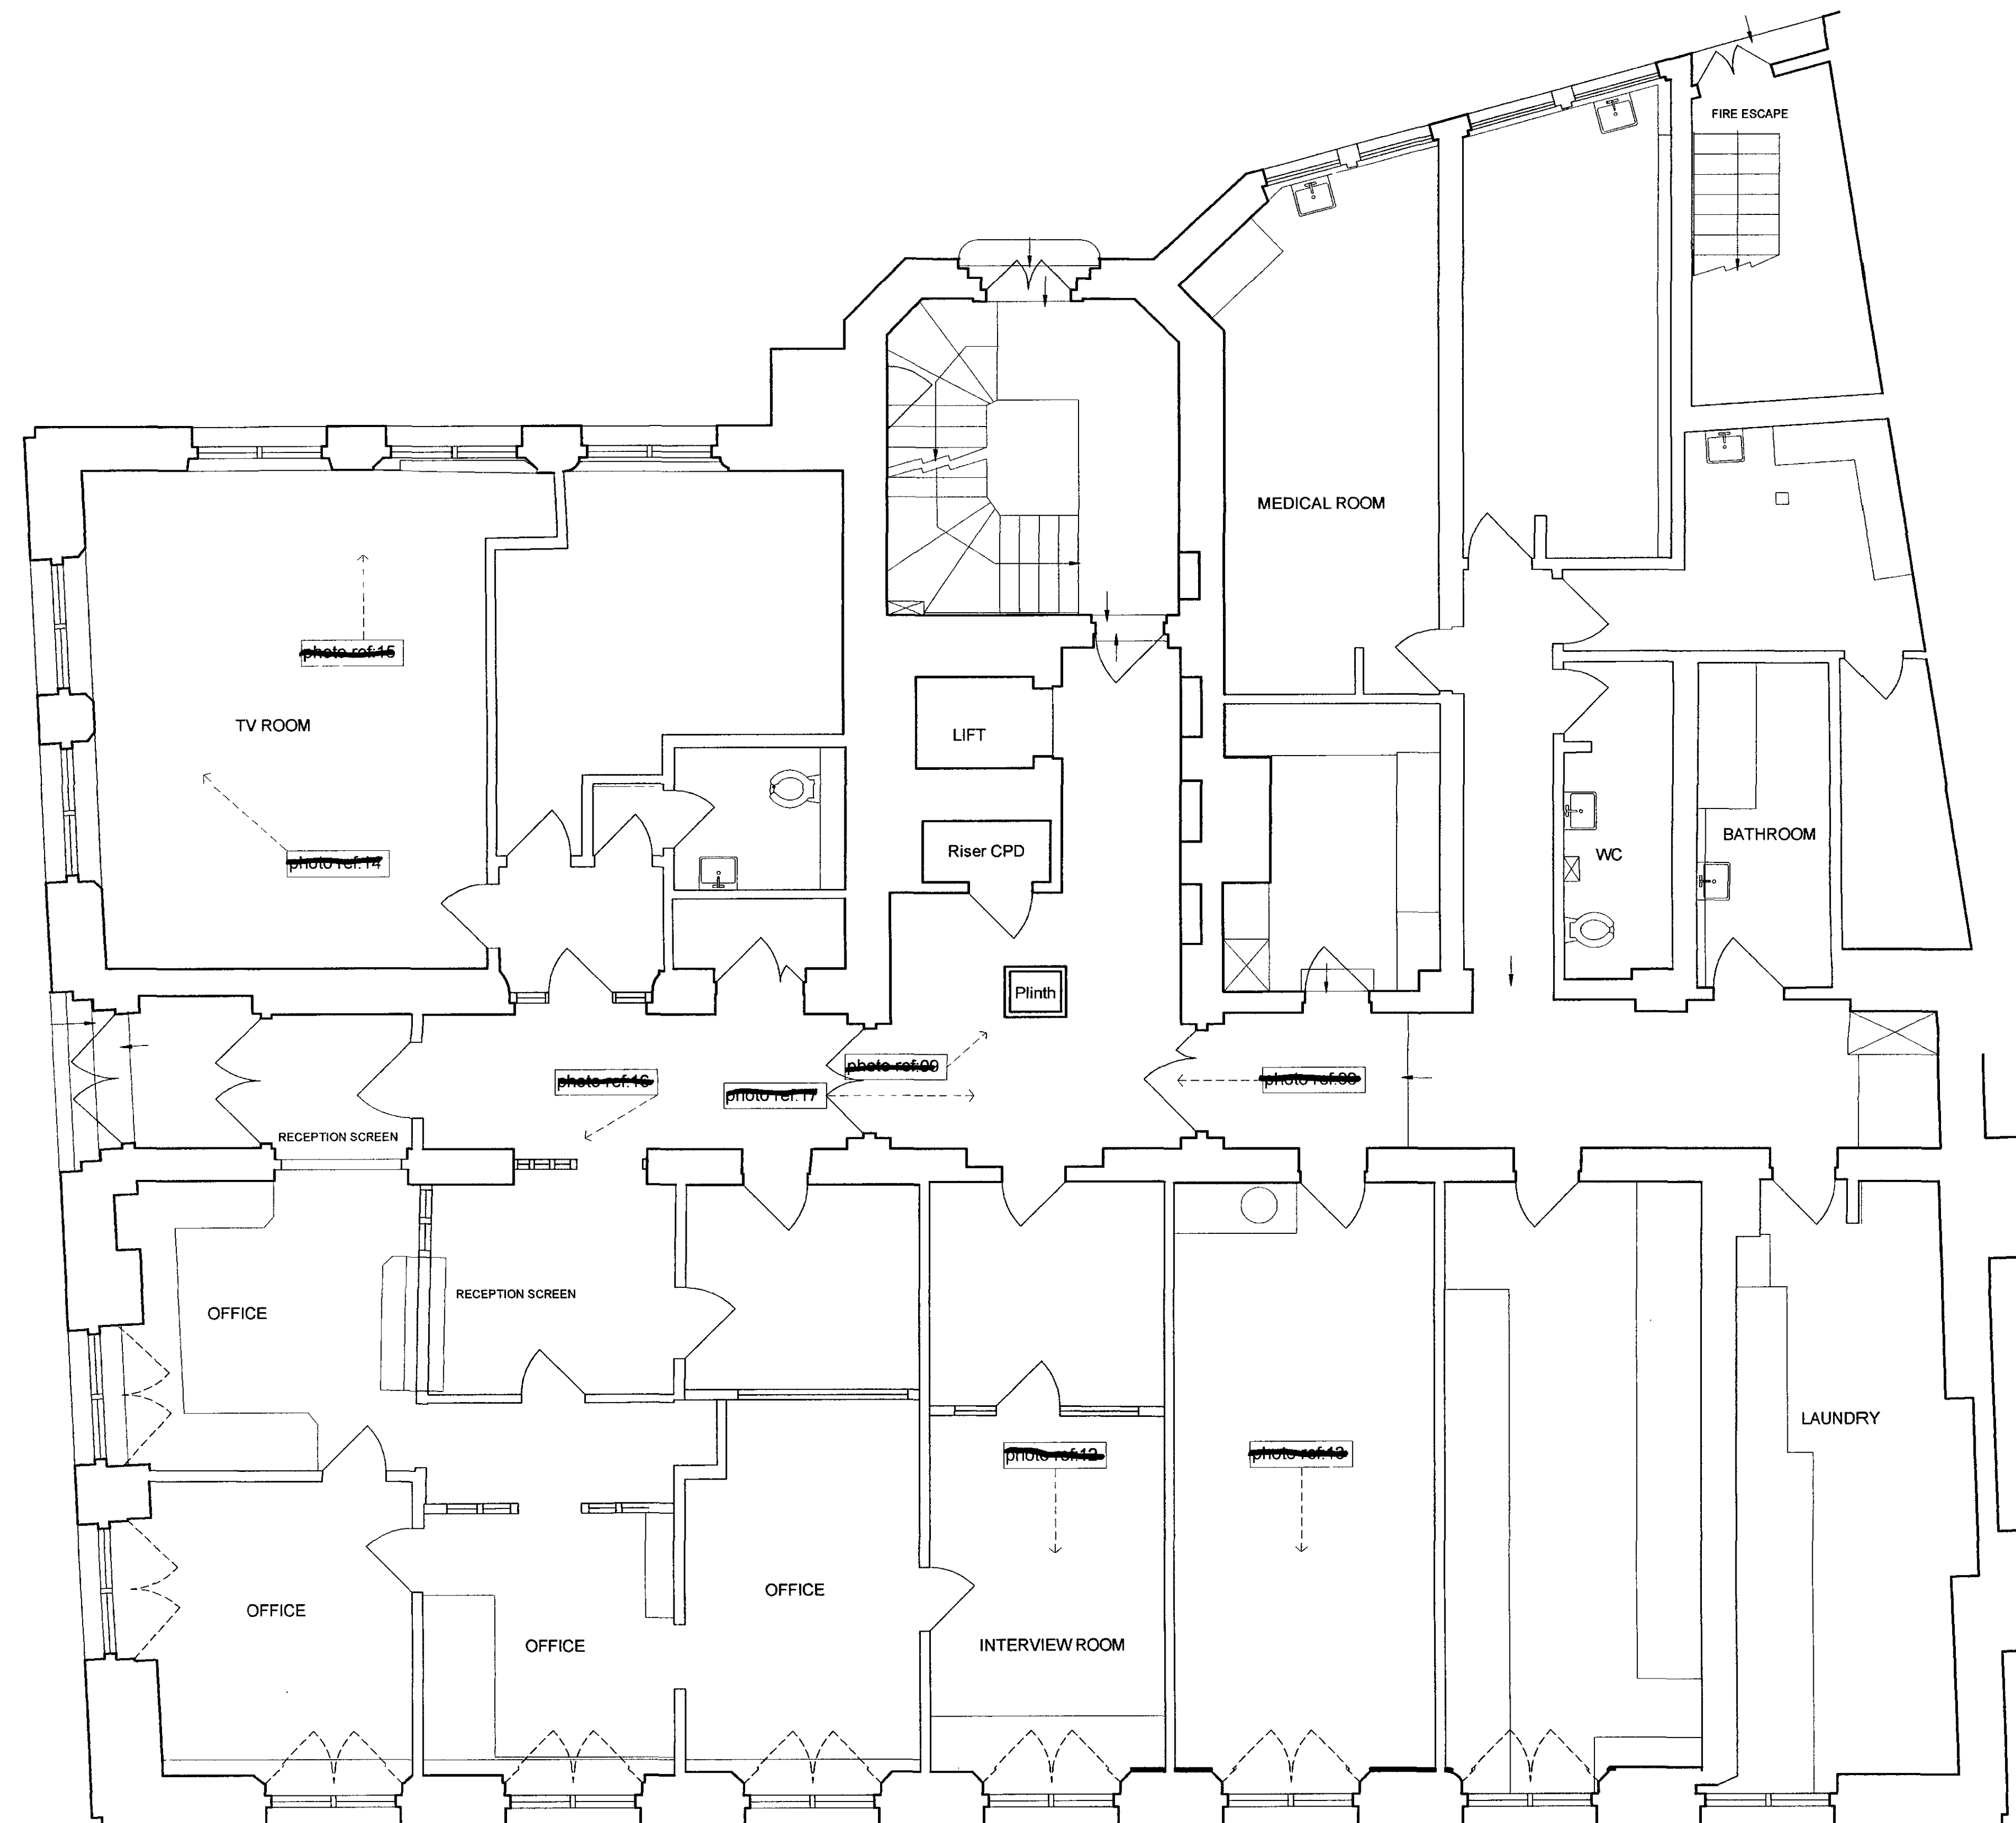

RECEIVED
15 MAR 2007

PETER BARBER
ARCHITECTS

173 Kings Cross Road LONDON WC1X 9BZ
T:020 7833 4499 F:020 7833 4999
e:architecture@peterbarberarchitects.com

JOB: Endell Street Hostel

CLIENT: St Mungo's

SCALE: 1/50

DATE: 30 06 06

DRAWN: CM

CHECKED: PB

TITLE: EXISTING GROUND
FLOOR PLAN

DRAWING NO: 052_GA_03 REV: A

EXISTING GROUND FLOOR PLAN