



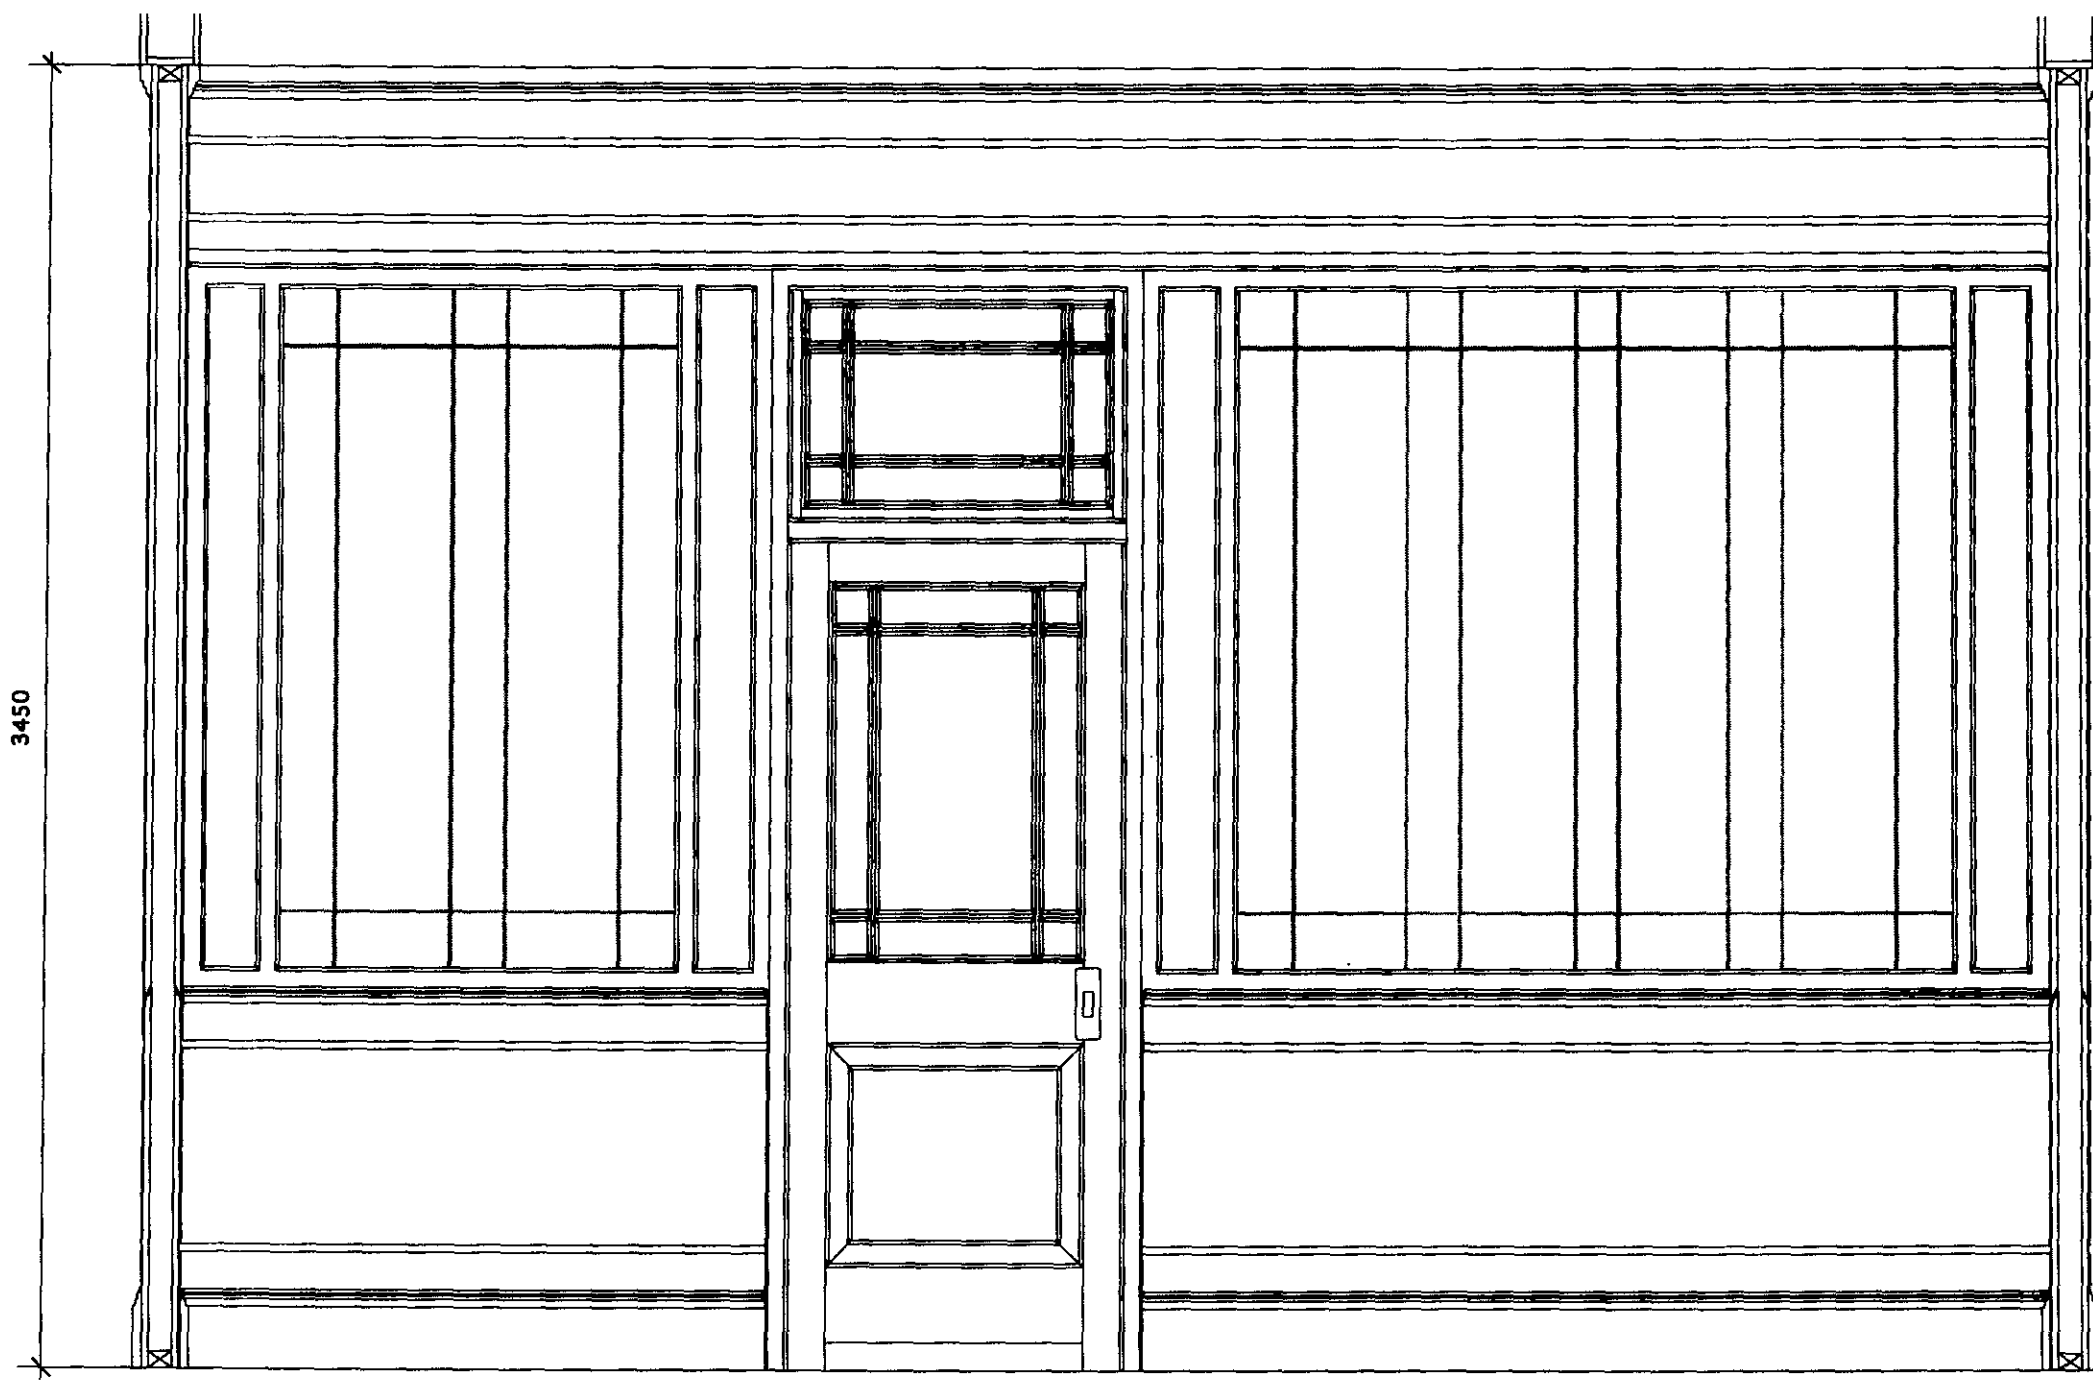

TYPICAL EXISTING TIMBER PARTITION ELEVATION
scale 1:20@A3

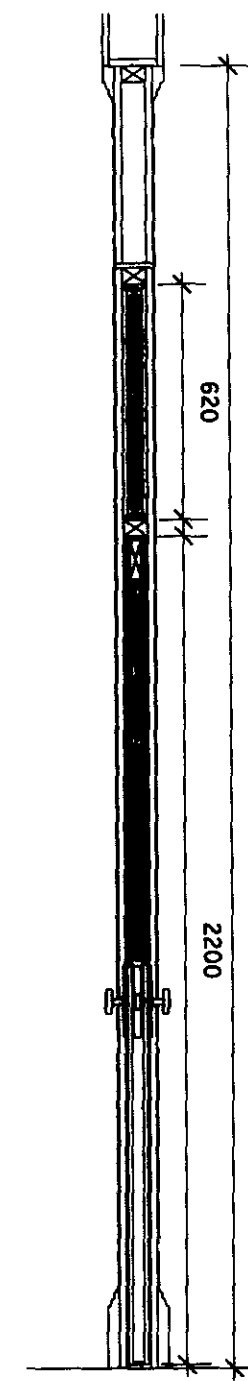

EXISTING TIMBER PARTITION SECTION
scale 1:20@A3

RECEIVED
16 MAR 2007

NOTES

Drawing to be read in conjunction with consultants information.
Do not scale from drawing.
All dimensions to be checked on site.
Drawing only to be used for purposes indicated.
Notify Architect of any discrepancies.
© Hanson + Confederates Architects Ltd

Revisions:


Client: **UGLE**
Dwg Status: **PLANNING**
Local Authority: **CAMDEN**

**PROPOSED OFFICES
UNITED GRAND LODGE
OF ENGLAND**
60 Great Queen Street
London WC2 5AZ

Dwg EXISTING TIMBER PARTITIONS

Rev: **MAR 07** Date: **350** Scale: **1:20 @ A3**

Dwg Series / Dwg No
350/P/421

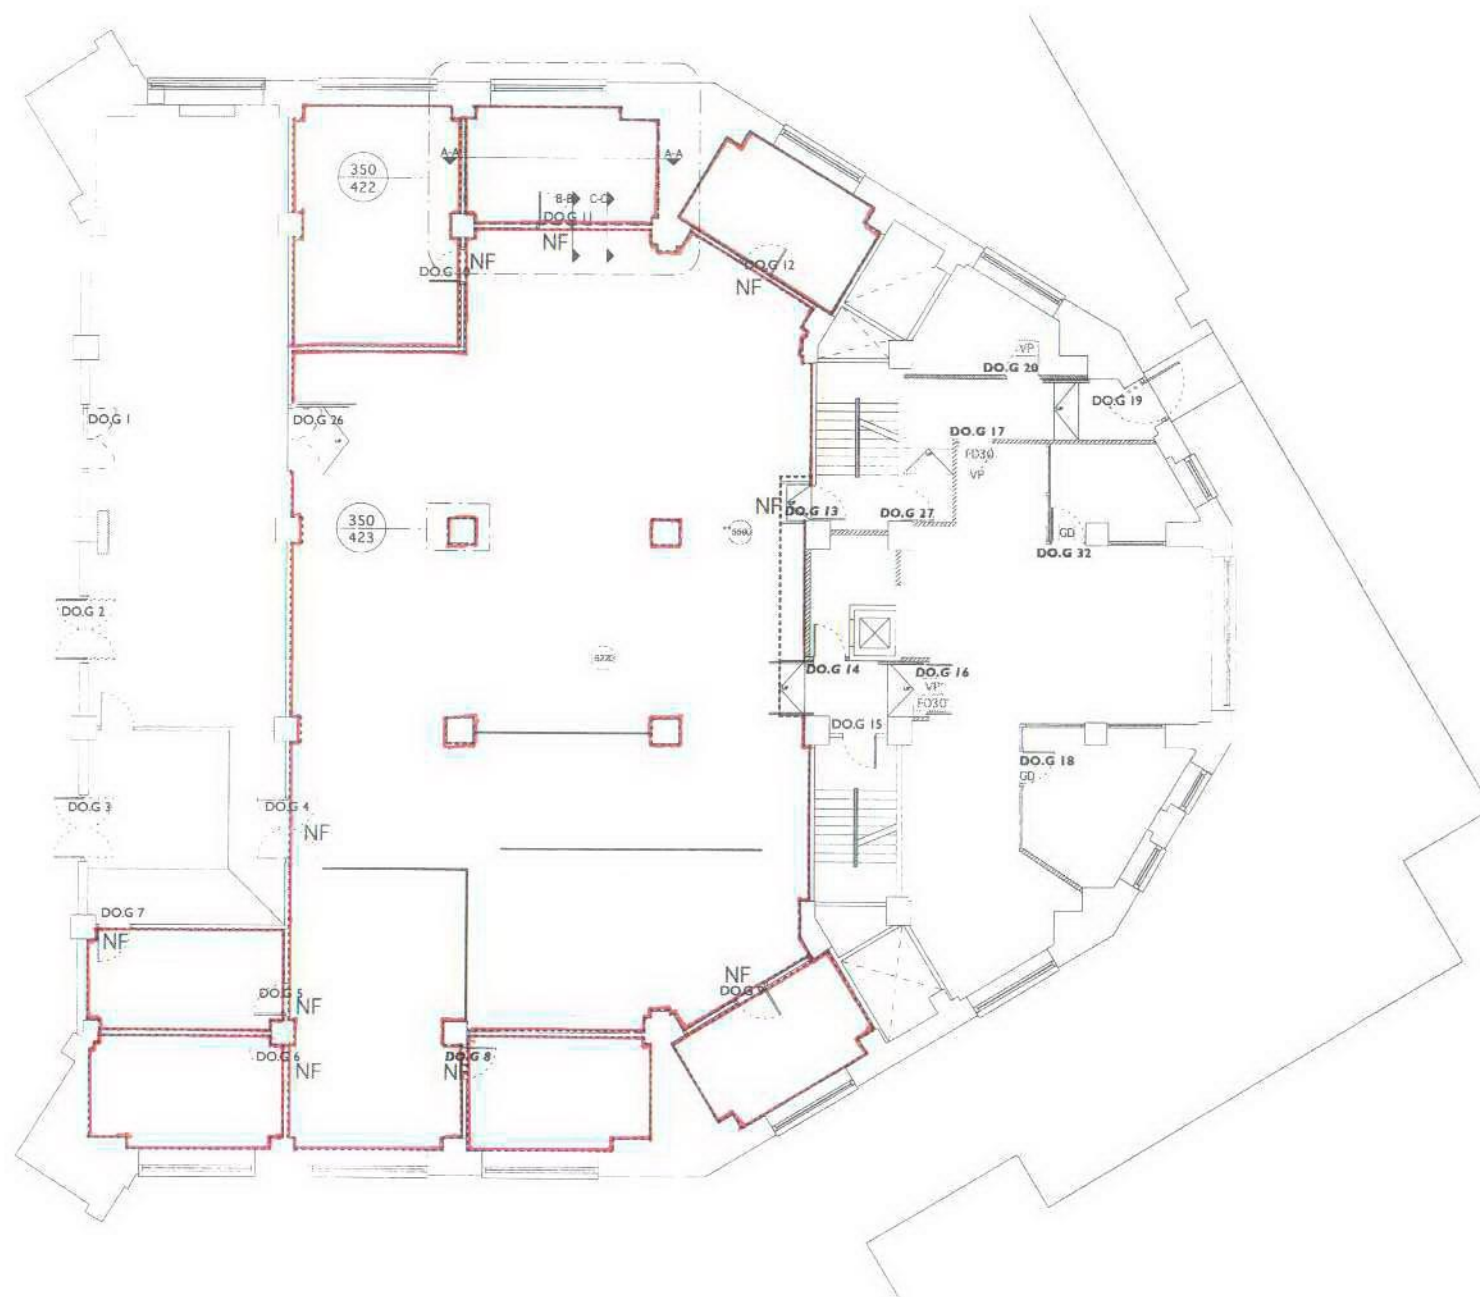

PROPOSED GROUND FLOOR PLANT ON SKIRTING + NEW FAN LIGHT PLAN
scale 1:200@A3

DRAWING KEY

- NF new (reduced height) fan lights to match existing
- denotes extent of new hardwood plant on skirting to match existing



REFERENCE EXISTING TIMBER PARTITIONS
scale 1:20@A3

RECEIVED
10 MAR 2007

NOTES


Drawing to be read in conjunction with consultants information.
Do not scale from drawing.
All dimensions to be checked on site.
Drawing only to be used for purposes indicated.
Notify Architect of any discrepancies.
© Hanson + Confederate Architects Ltd

Revisions:


Client	UGLE	PROPOSED OFFICES UNITED GRAND LODGE OF ENGLAND 60 Great Queen Street London WC2 5AZ	Dwg	PROPOSED G FL SKIRTING PLAN	Dwg Series / Dwg No
Dwg Status	PLANNING				350/P/420
Local Authority	CAMDEN		Rev	Date	Job No
				MAR 07	350
					Scale
					1:20 @ A3

email. info@hansonarchitects.co.uk fax. (0)20 8968 7642

mob. 07775 78 3 765 tel. (0)20 8969 6487 62 chesterton road london W10 6ER hanson + confederate architects

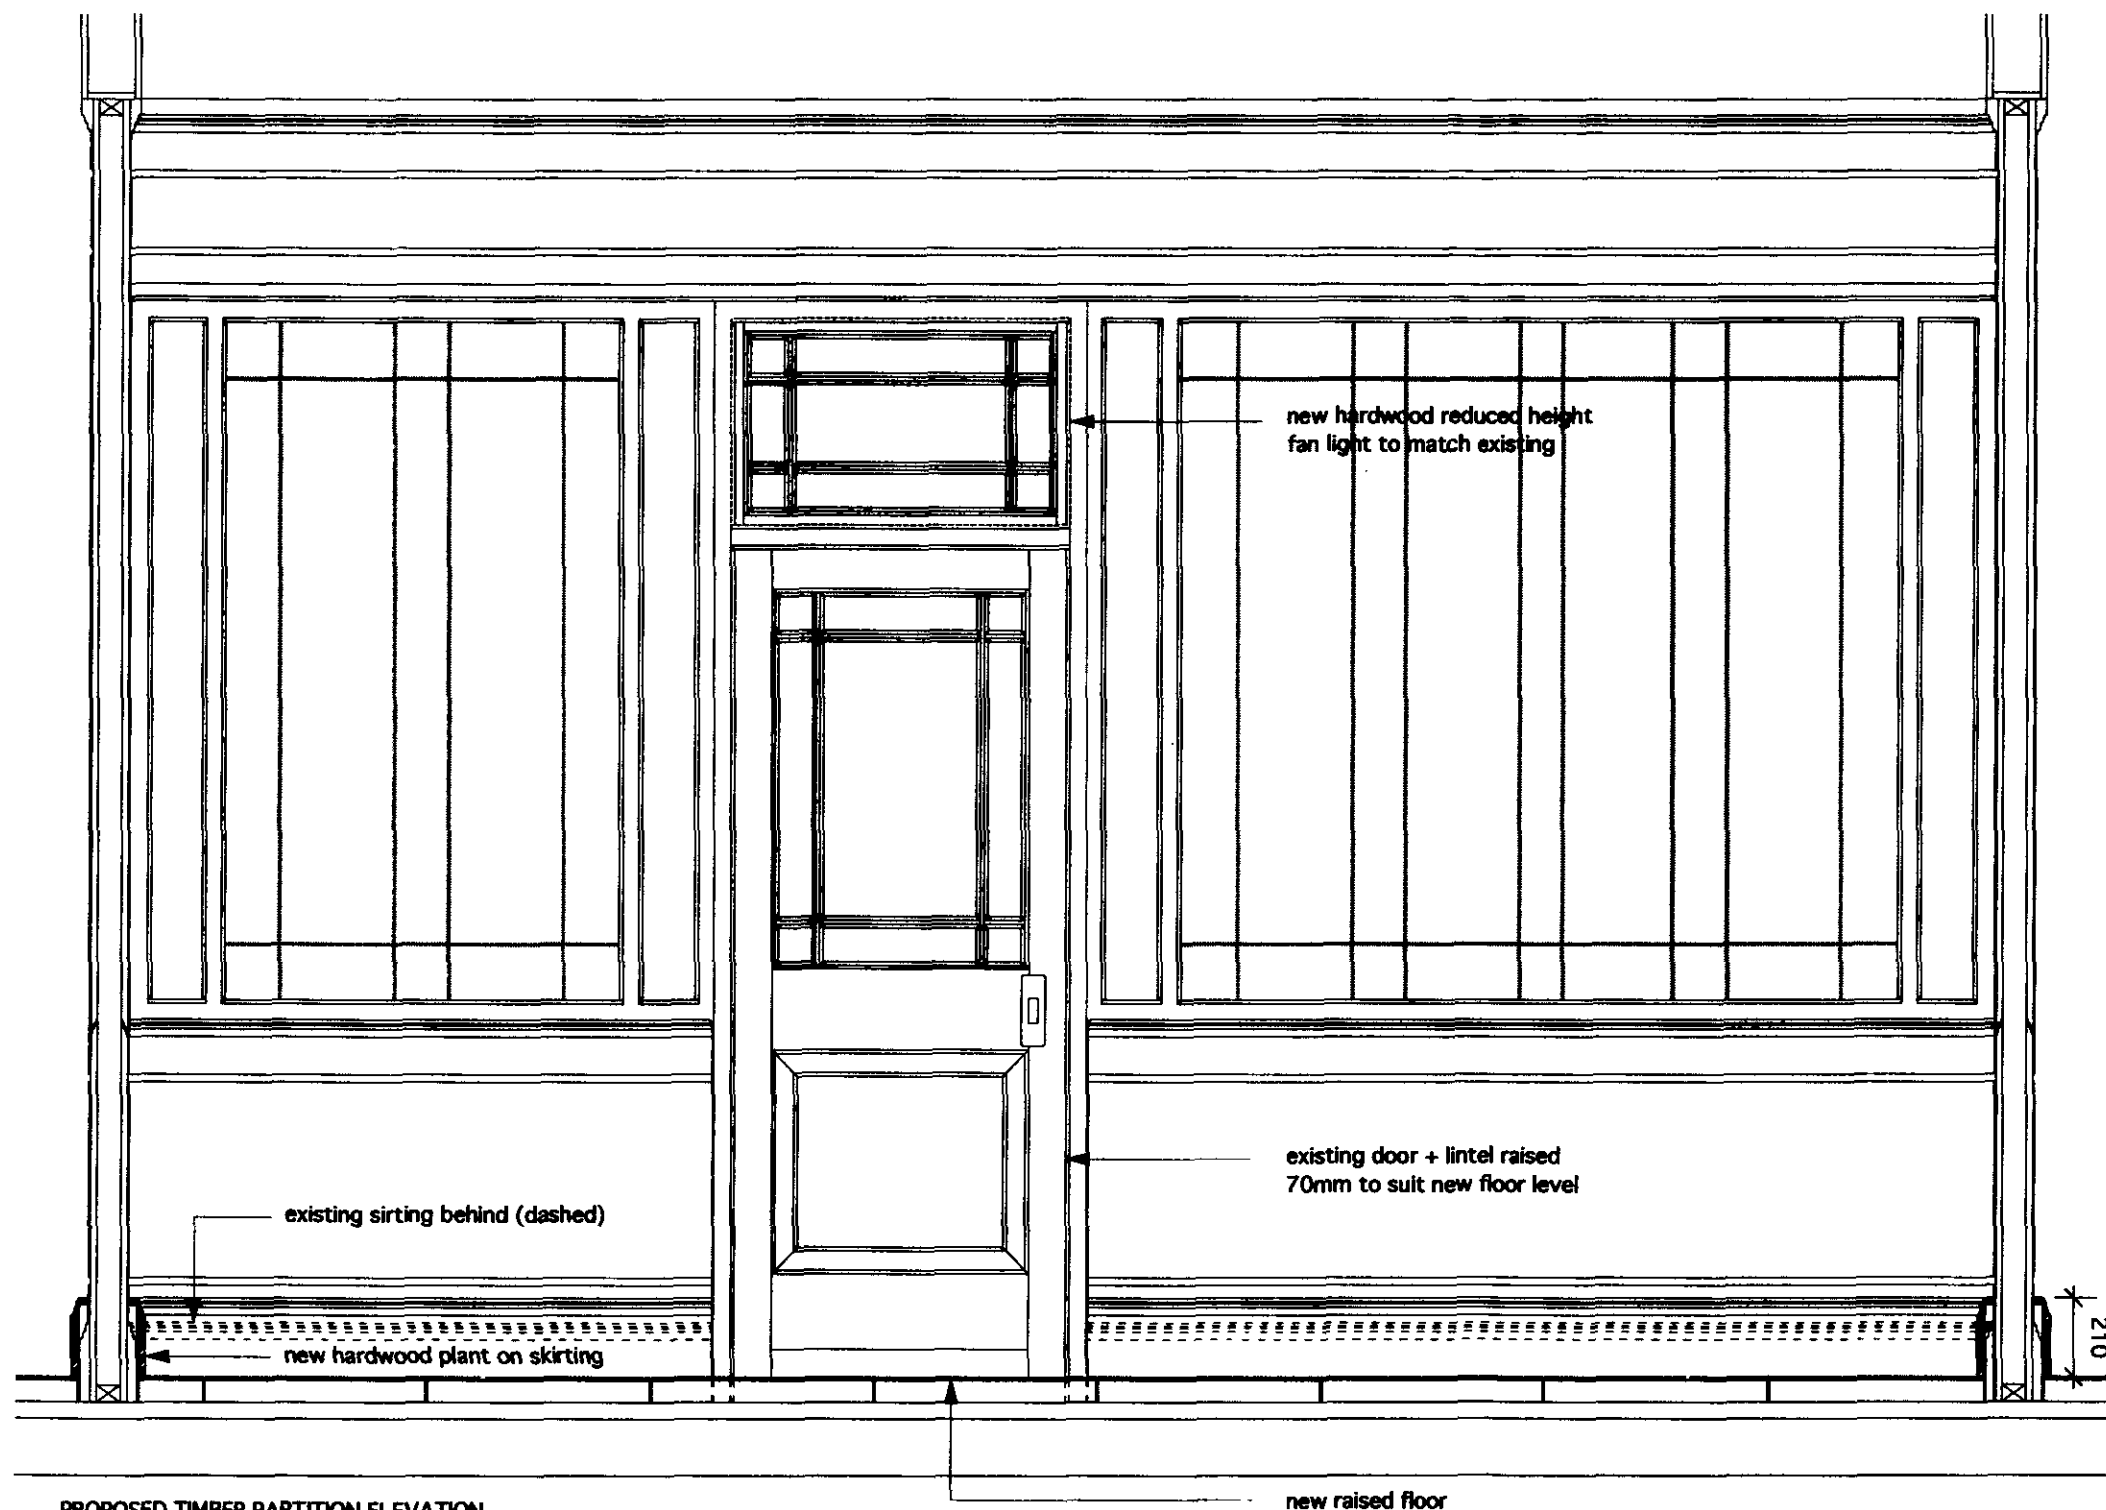

PROPOSED TIMBER PARTITION ELEVATION
scale 1:20@A3

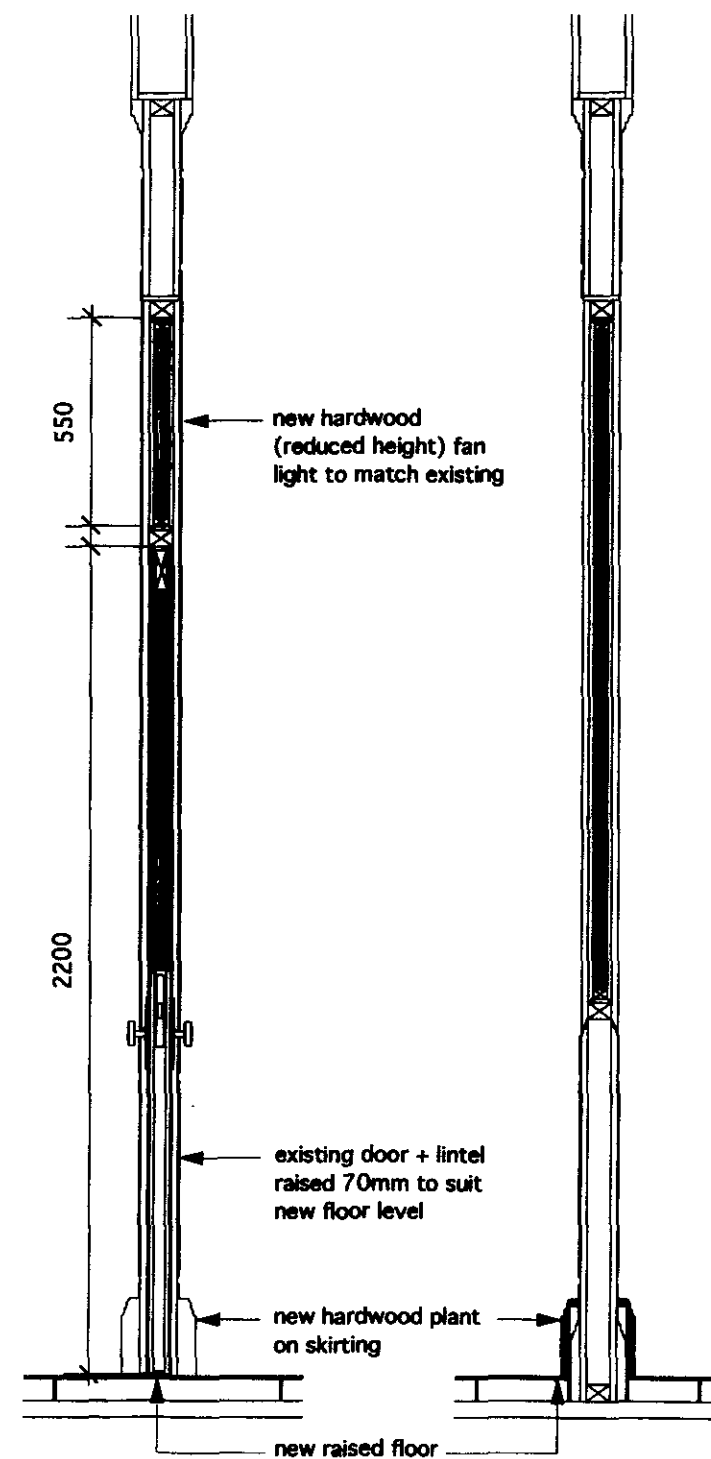

PROPOSED TIMBER PARTITION
SECTION A-A
scale 1:20@A3

PROPOSED TIMBER PARTITION
SECTION B-B
scale 1:20@A3

RECEIVED
15 MAR 2007

NOTES

Drawing to be read in conjunction with consultants information.
Do not scale from drawing.
All dimensions to be checked on site.
Drawing only to be used for purposes indicated.
Notify Architect of any discrepancies.
© Hanson + Confederates Architects Ltd


Revisions:

Client: UGLE
Dwg Status: CONSTRUCTION
Local Authority: CAMDEN

PROPOSED OFFICES
UNITED GRAND LODGE
OF ENGLAND
60 Great Queen Street
London WC2 5AZ


Dwg: PROPOSED TIMBER PARTITIONS
Rev: MAR 07
Date: 15 MAR 07
Job No: 350
Scale: 1:20 @ A3

Dwg Series / Dwg No
350/P/422

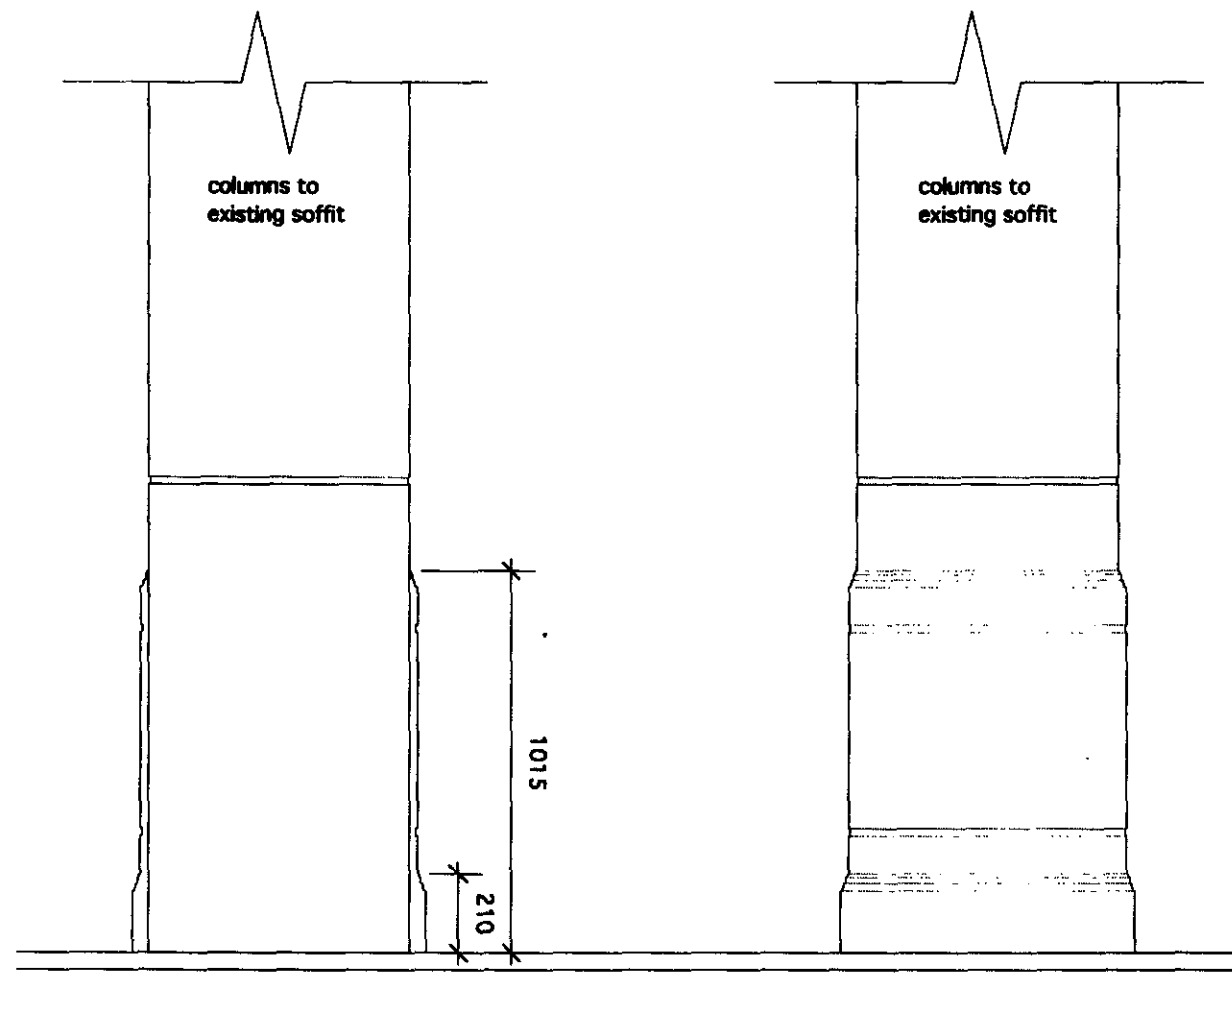


SECTION EXISTING COLUMN
scale 1:20@A3

ELEVATION EXISTING COLUMN
scale 1:20@A3

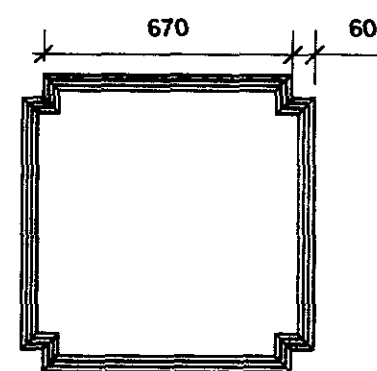


PLAN EXISTING COLUMN
scale 1:20@A3

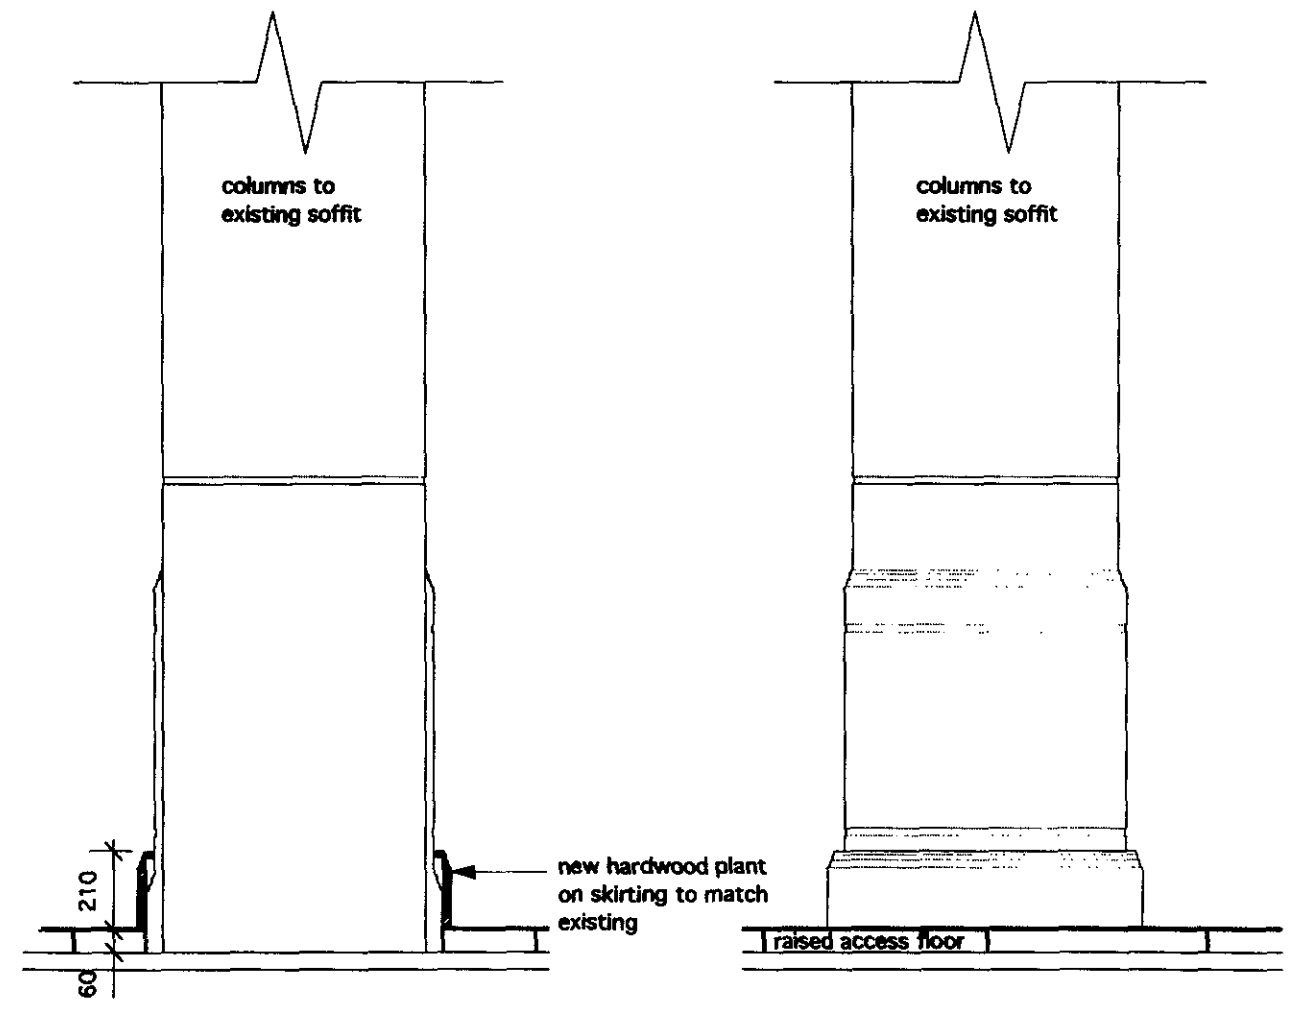

SECTION PROPOSED COLUMN
scale 1:20@A3

ELEVATION PROPOSED COLUMN
scale 1:20@A3

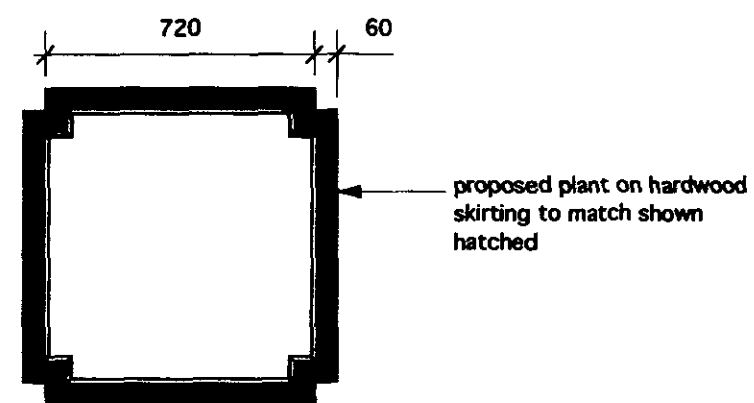

PLAN PROPOSED COLUMN
scale 1:20@A3

RECEIVED
16 MAR 2007

NOTES

Drawing to be read in conjunction with consultants information.
Do not scale from drawing.
All dimensions to be checked on site.
Drawing only to be used for purposes indicated.
Not to be used for any other purposes.
© Hanson + Confederates Architects Ltd

Revisions:

Client: UGLE
Dwg Status: PLANNING
Local Authority: CAMDEN

PROPOSED OFFICES
UNITED GRAND LODGE
OF ENGLAND
68 Great Queen Street
London WC1 5AZ

Dwg: GRD FL COLUMN SKIRTING
Rev: MAR 07
Date: 350
Job No: 1:20 @ A3
Scale:

Dwg Series / Dwg No
350/P/423