


Do not scale this drawing. Figure dimensions only are to be used in preference to small scale dimensions. All dimensions are to be checked on the before work proceeds. Any errors or omissions are to be reported to the architect. If in doubt ask.

The contractor is to provide full detail and dimensions based on information contained in this drawing for the architect to approve prior to commencing construction.

This drawing is to be read in conjunction with all the relevant documents and / or specialist drawings or documents and any discrepancies or variations are to be notified to the architect before the affected work commences.

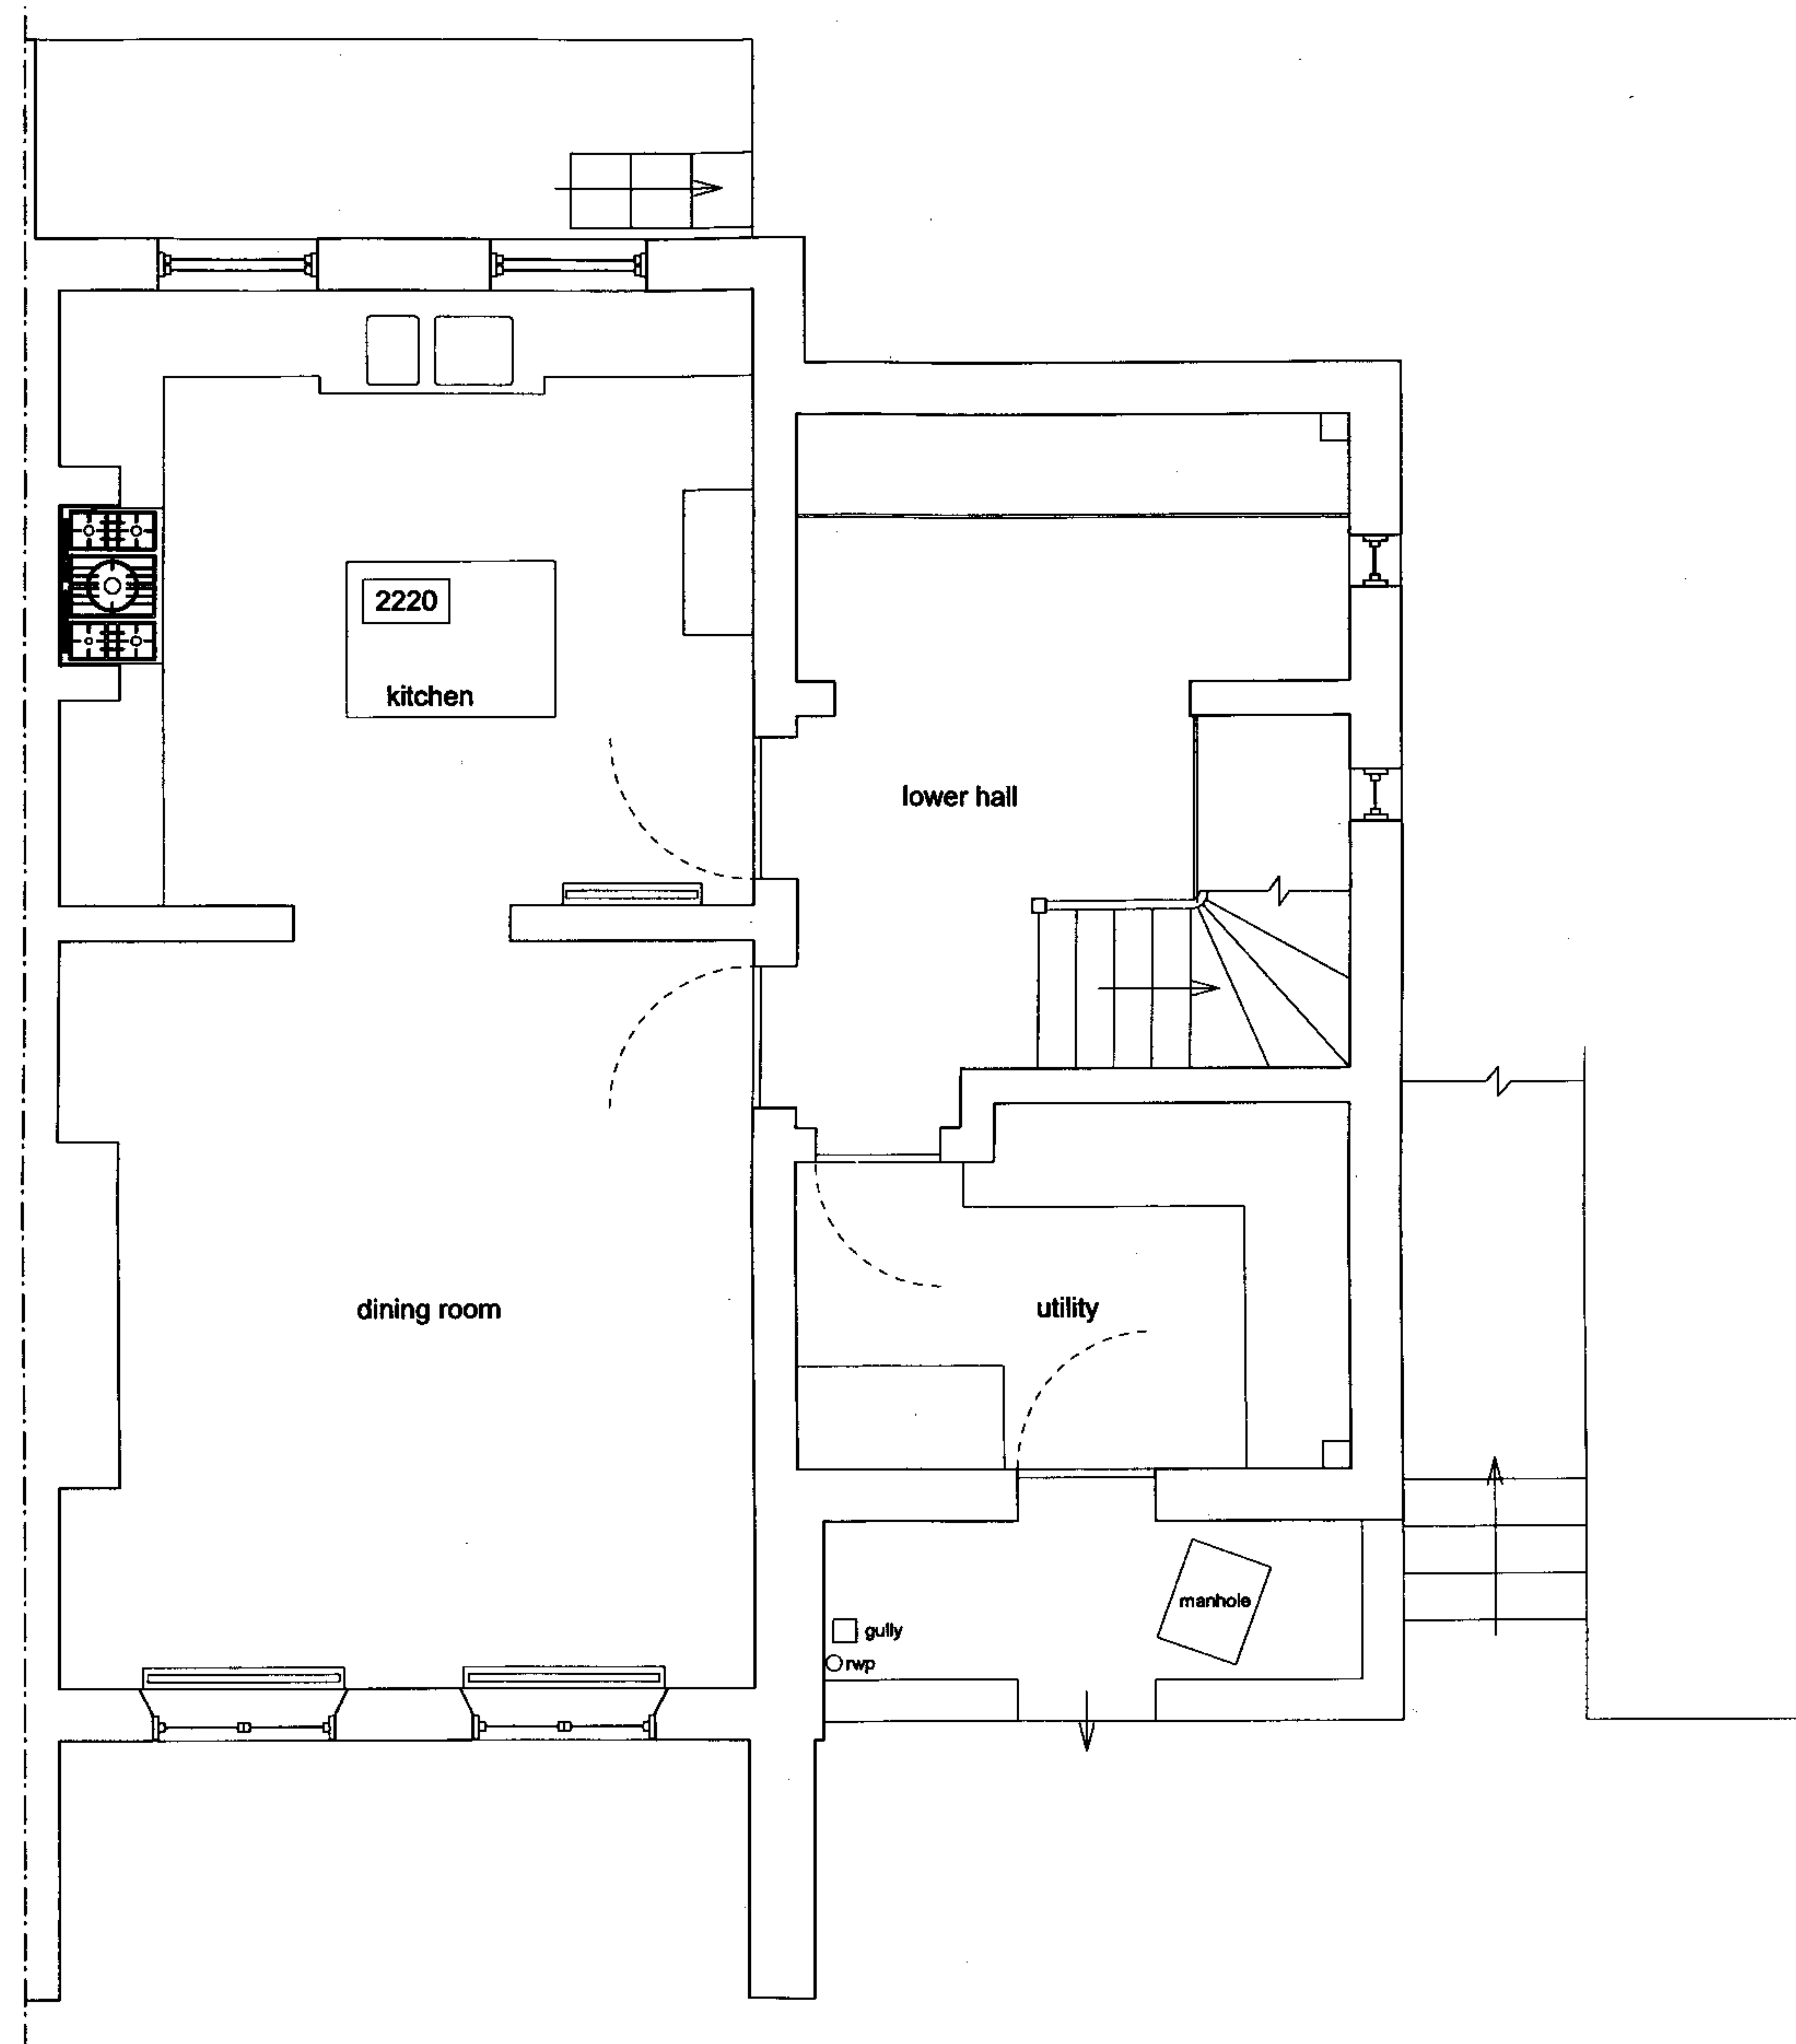

RECEIVED
- 2 FEB 2007

REV.	A - 05.07.06 - External steps added		
PROJECT	34 Park Village East		
TITLE	Lower Ground Floor Plan - Existing		
SCALE	1:50 @ A3	DATE	13.07.06
DWG. NO.	2188 / 001	REV.	A

© ngarchitecture

ngarchitecture
74 devonshire road
london w4 2ht

020 8995 2164
www.ngarchitecture.co.uk

