


This drawing is the copyright of ngarchitecture. It may not be copied or disclosed to any third party for any purpose except as authorised in writing by ngarchitecture.  
Do not scale this drawing. If you need dimensions only use the scale bar provided to determine the scale. All dimensions are to be checked on site before work proceeds. Any errors or omissions are to be reported to ngarchitecture. If in doubt ask.  
This drawing is to provide full detail of the proposed work and is not to be used for construction purposes. It is to be used in conjunction with all the relevant documents and / or specialist drawings or documents and any discrepancies or variations are to be notified to ngarchitecture before the affected work commences.

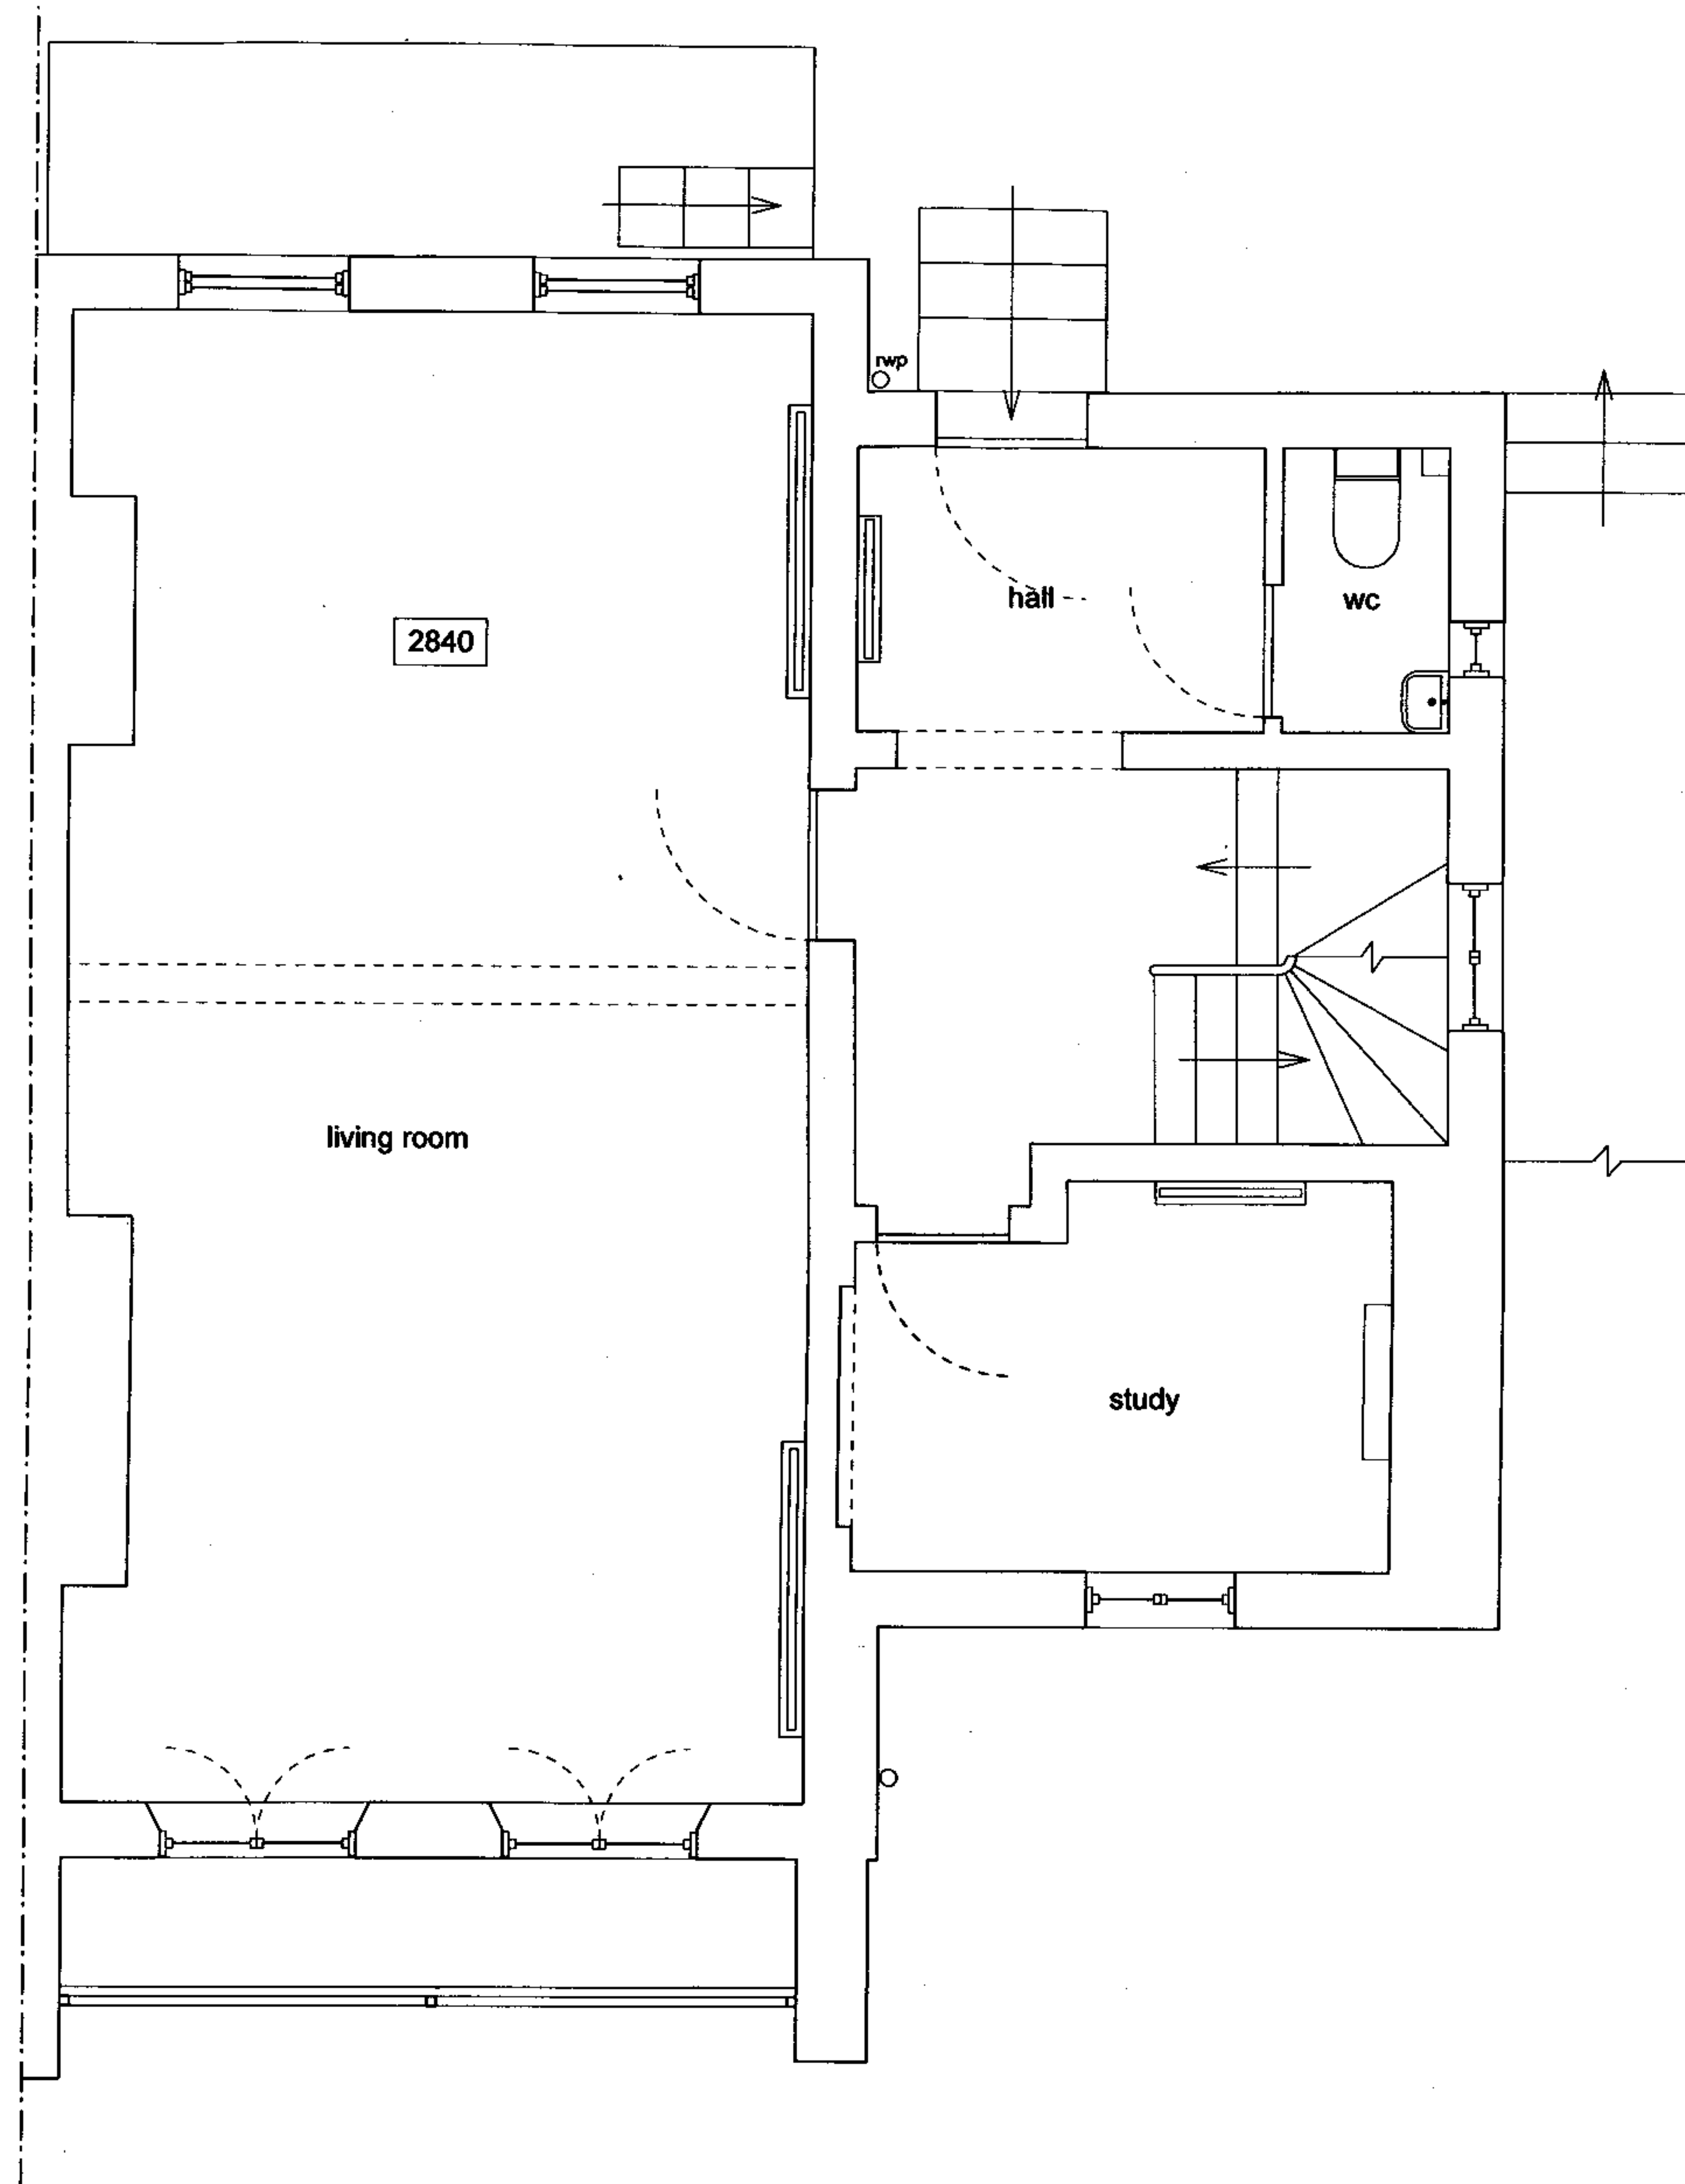

RECEIVED  
- 2 FEB 2007

|          |                                     |      |          |
|----------|-------------------------------------|------|----------|
| REV.     | A - 13.07.06 - External steps added |      |          |
| PROJECT  | 34 Park Village East                |      |          |
| TITLE    | Upper Ground Floor Plan - Existing  |      |          |
| SCALE    | 1:50 @ A3                           | DATE | 13.07.06 |
| DWG. NO. | 2186 / 002                          | REV. | A        |

© ngarchitecture

ngarchitecture  
74 devonshire road  
london w4 2ht

020 8995 2164  
www.ngarchitecture.co.uk

