


This drawing is the copyright of ngarchitecture. It may not be copied or disclosed to any third party for any purpose except as authorised in writing by ngarchitecture.

Do not make this drawing. Figured dimensions only are to be used in preference to small scale drawings. All dimensions are to be checked on site before work proceeds. Any errors or omissions are to be reported to ngarchitecture. It is the client's duty.

The architect is to provide full and correct drawings based on information contained in this drawing for ngarchitecture to approve prior to commencing construction.

This drawing is to be read in conjunction with all the relevant documents and / or specialist drawings or documents and any discrepancies or variations are to be noted by ngarchitecture before the affected work commences.

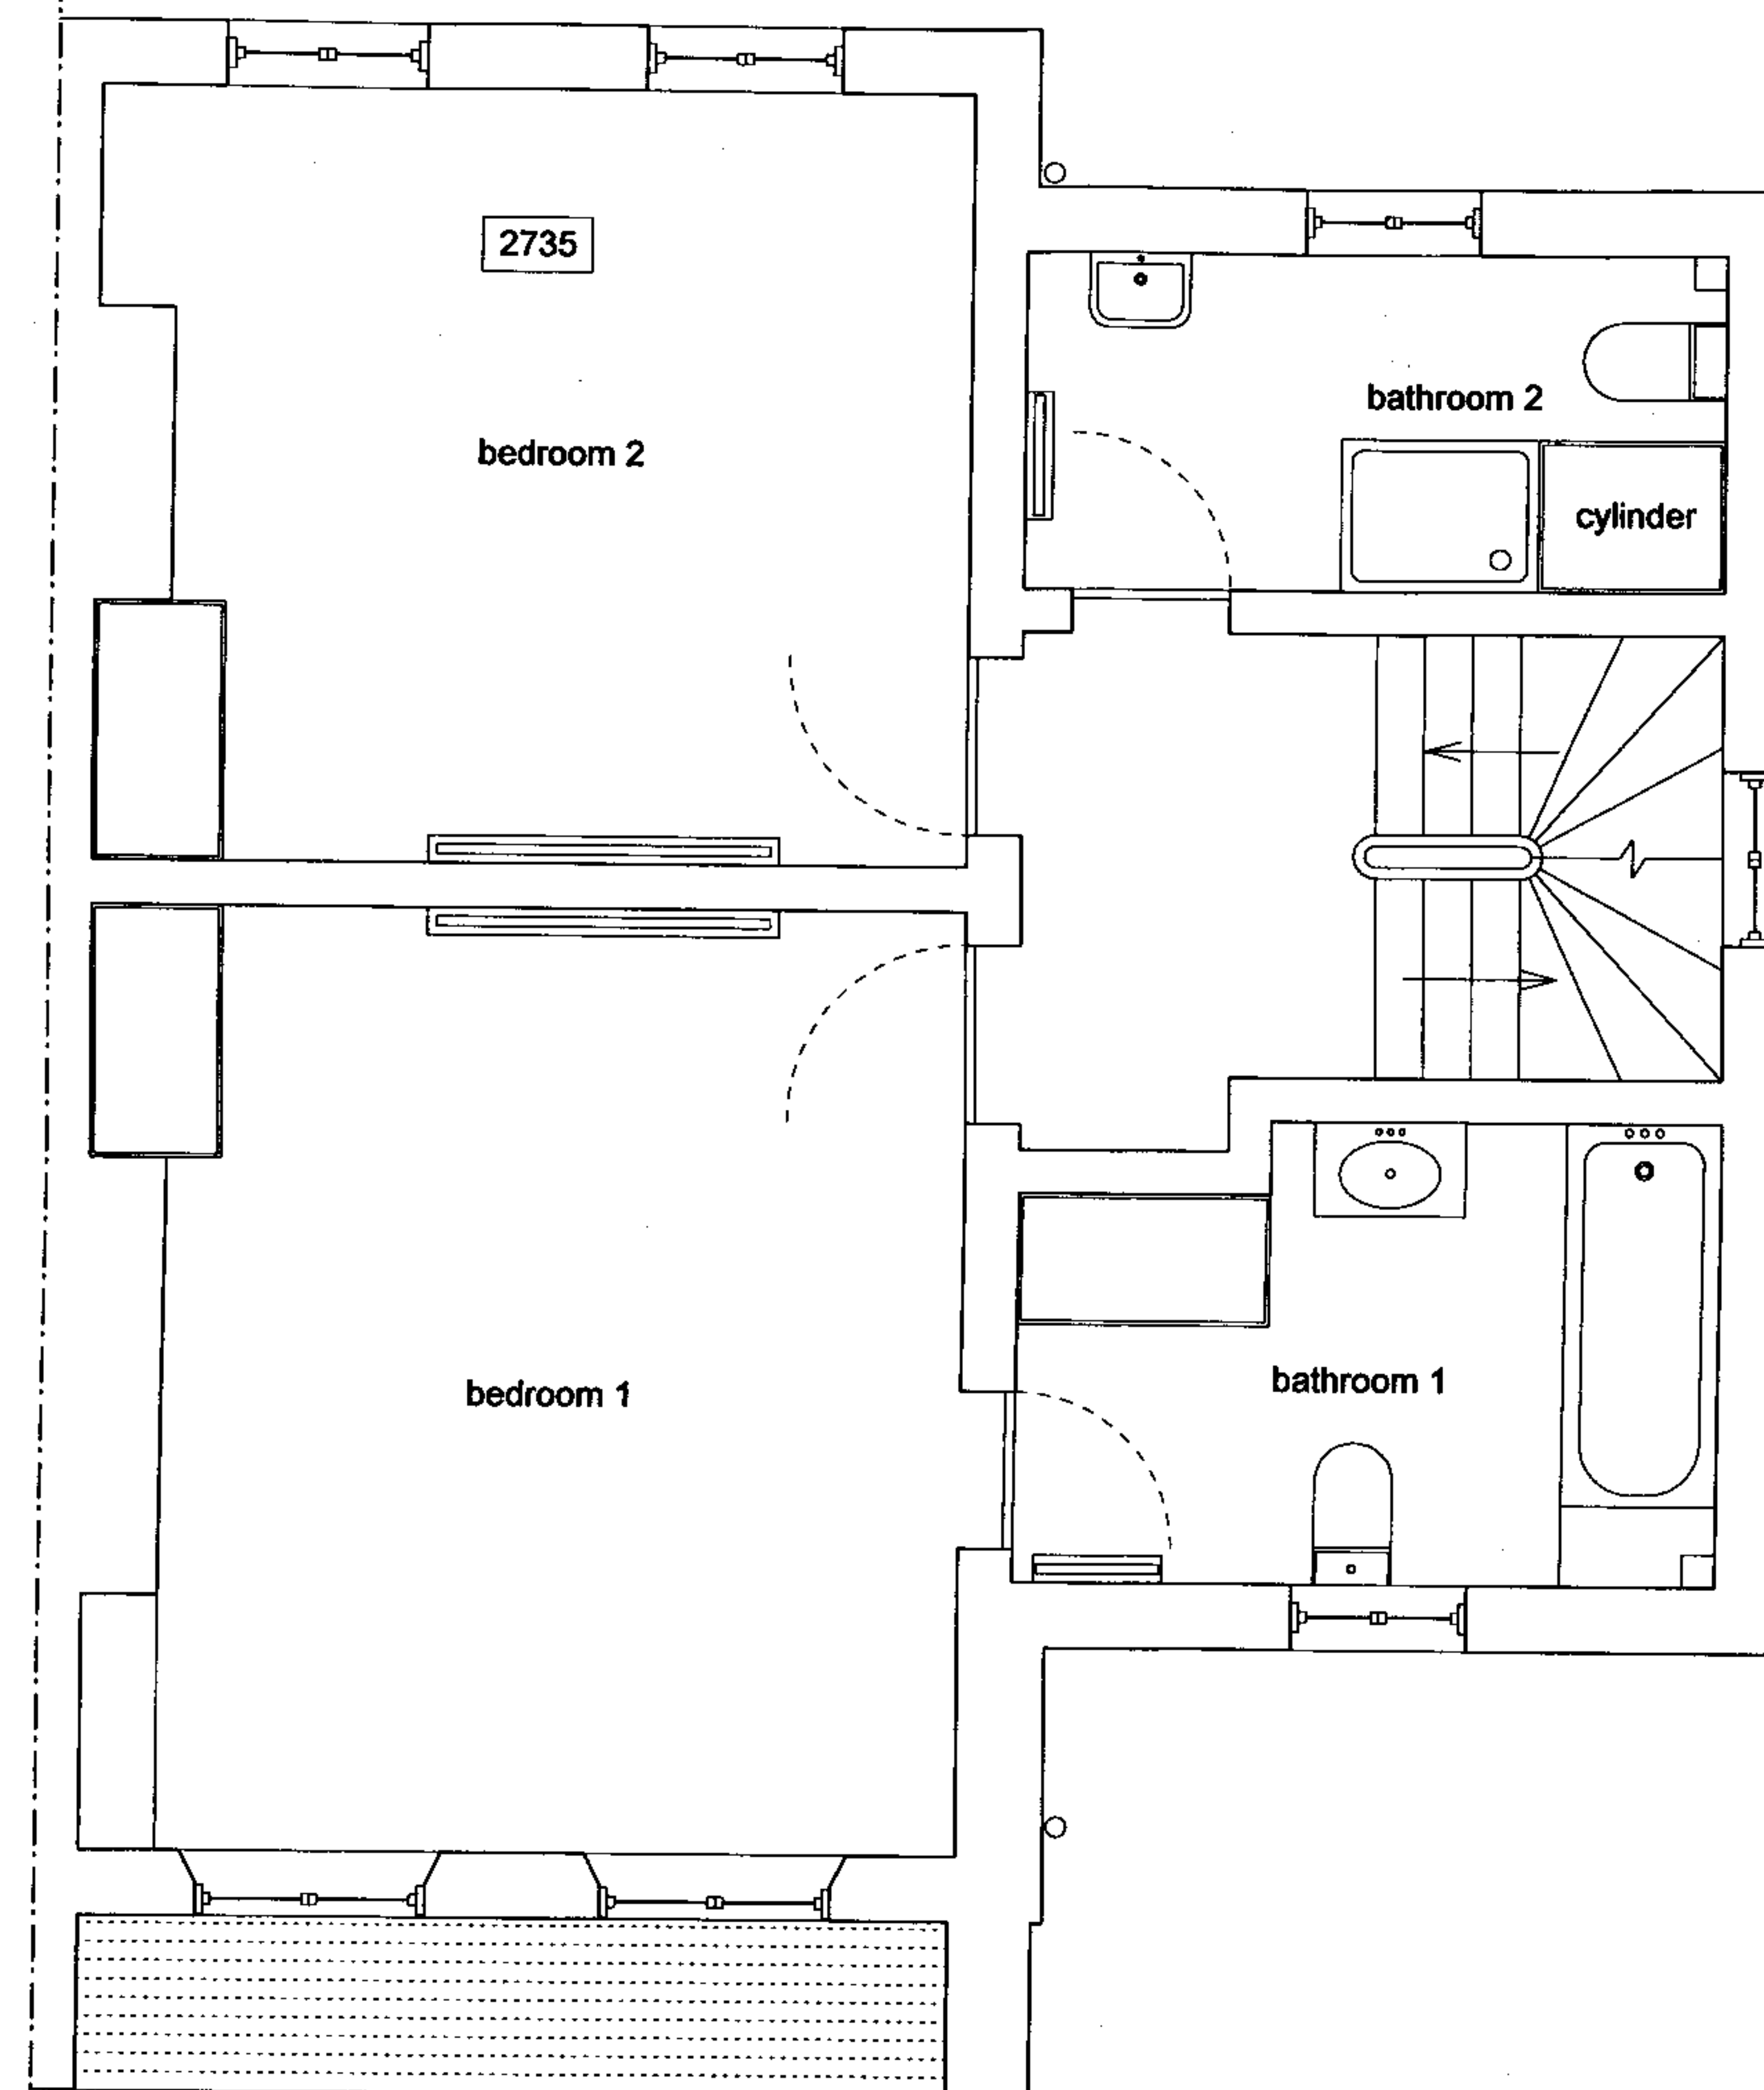

RECEIVED
- 2 FEB 2007

REV.	A - 13.07.06 - Terrace roof added		
PROJECT	34 Park Village East		
TITLE	First Floor Plan - Existing		
SCALE	1:50 @ A3	DATE	13.07.06
DWG. NO.	2186 / 003	REV.	A

© ngarchitecture

ngarchitecture
74 devonshire road
london w4 2ht

020 8995 2164
www.ngarchitecture.co.uk

