


This drawing is the copyright of ngarchitecture. It may not be copied or distributed in any form
 party for any purpose except as authorised in writing by ngarchitecture.
 Do not scale this drawing. Figured dimensions only are to be used in preference to small scale
 drawings. All dimensions are to be checked on site before work proceeds. Any errors or
 omissions are to be reported to ngarchitecture. If in doubt ask.
 The contractor is to provide full fixed ceiling and drainage based on information contained in
 this drawing for ngarchitecture to approve prior to commencing construction.
 This drawing is to be read in conjunction with all the relevant contracts and / or specialist
 drawings or documents and any discrepancies or variations are to be notified to
 ngarchitecture before the affected work commences.

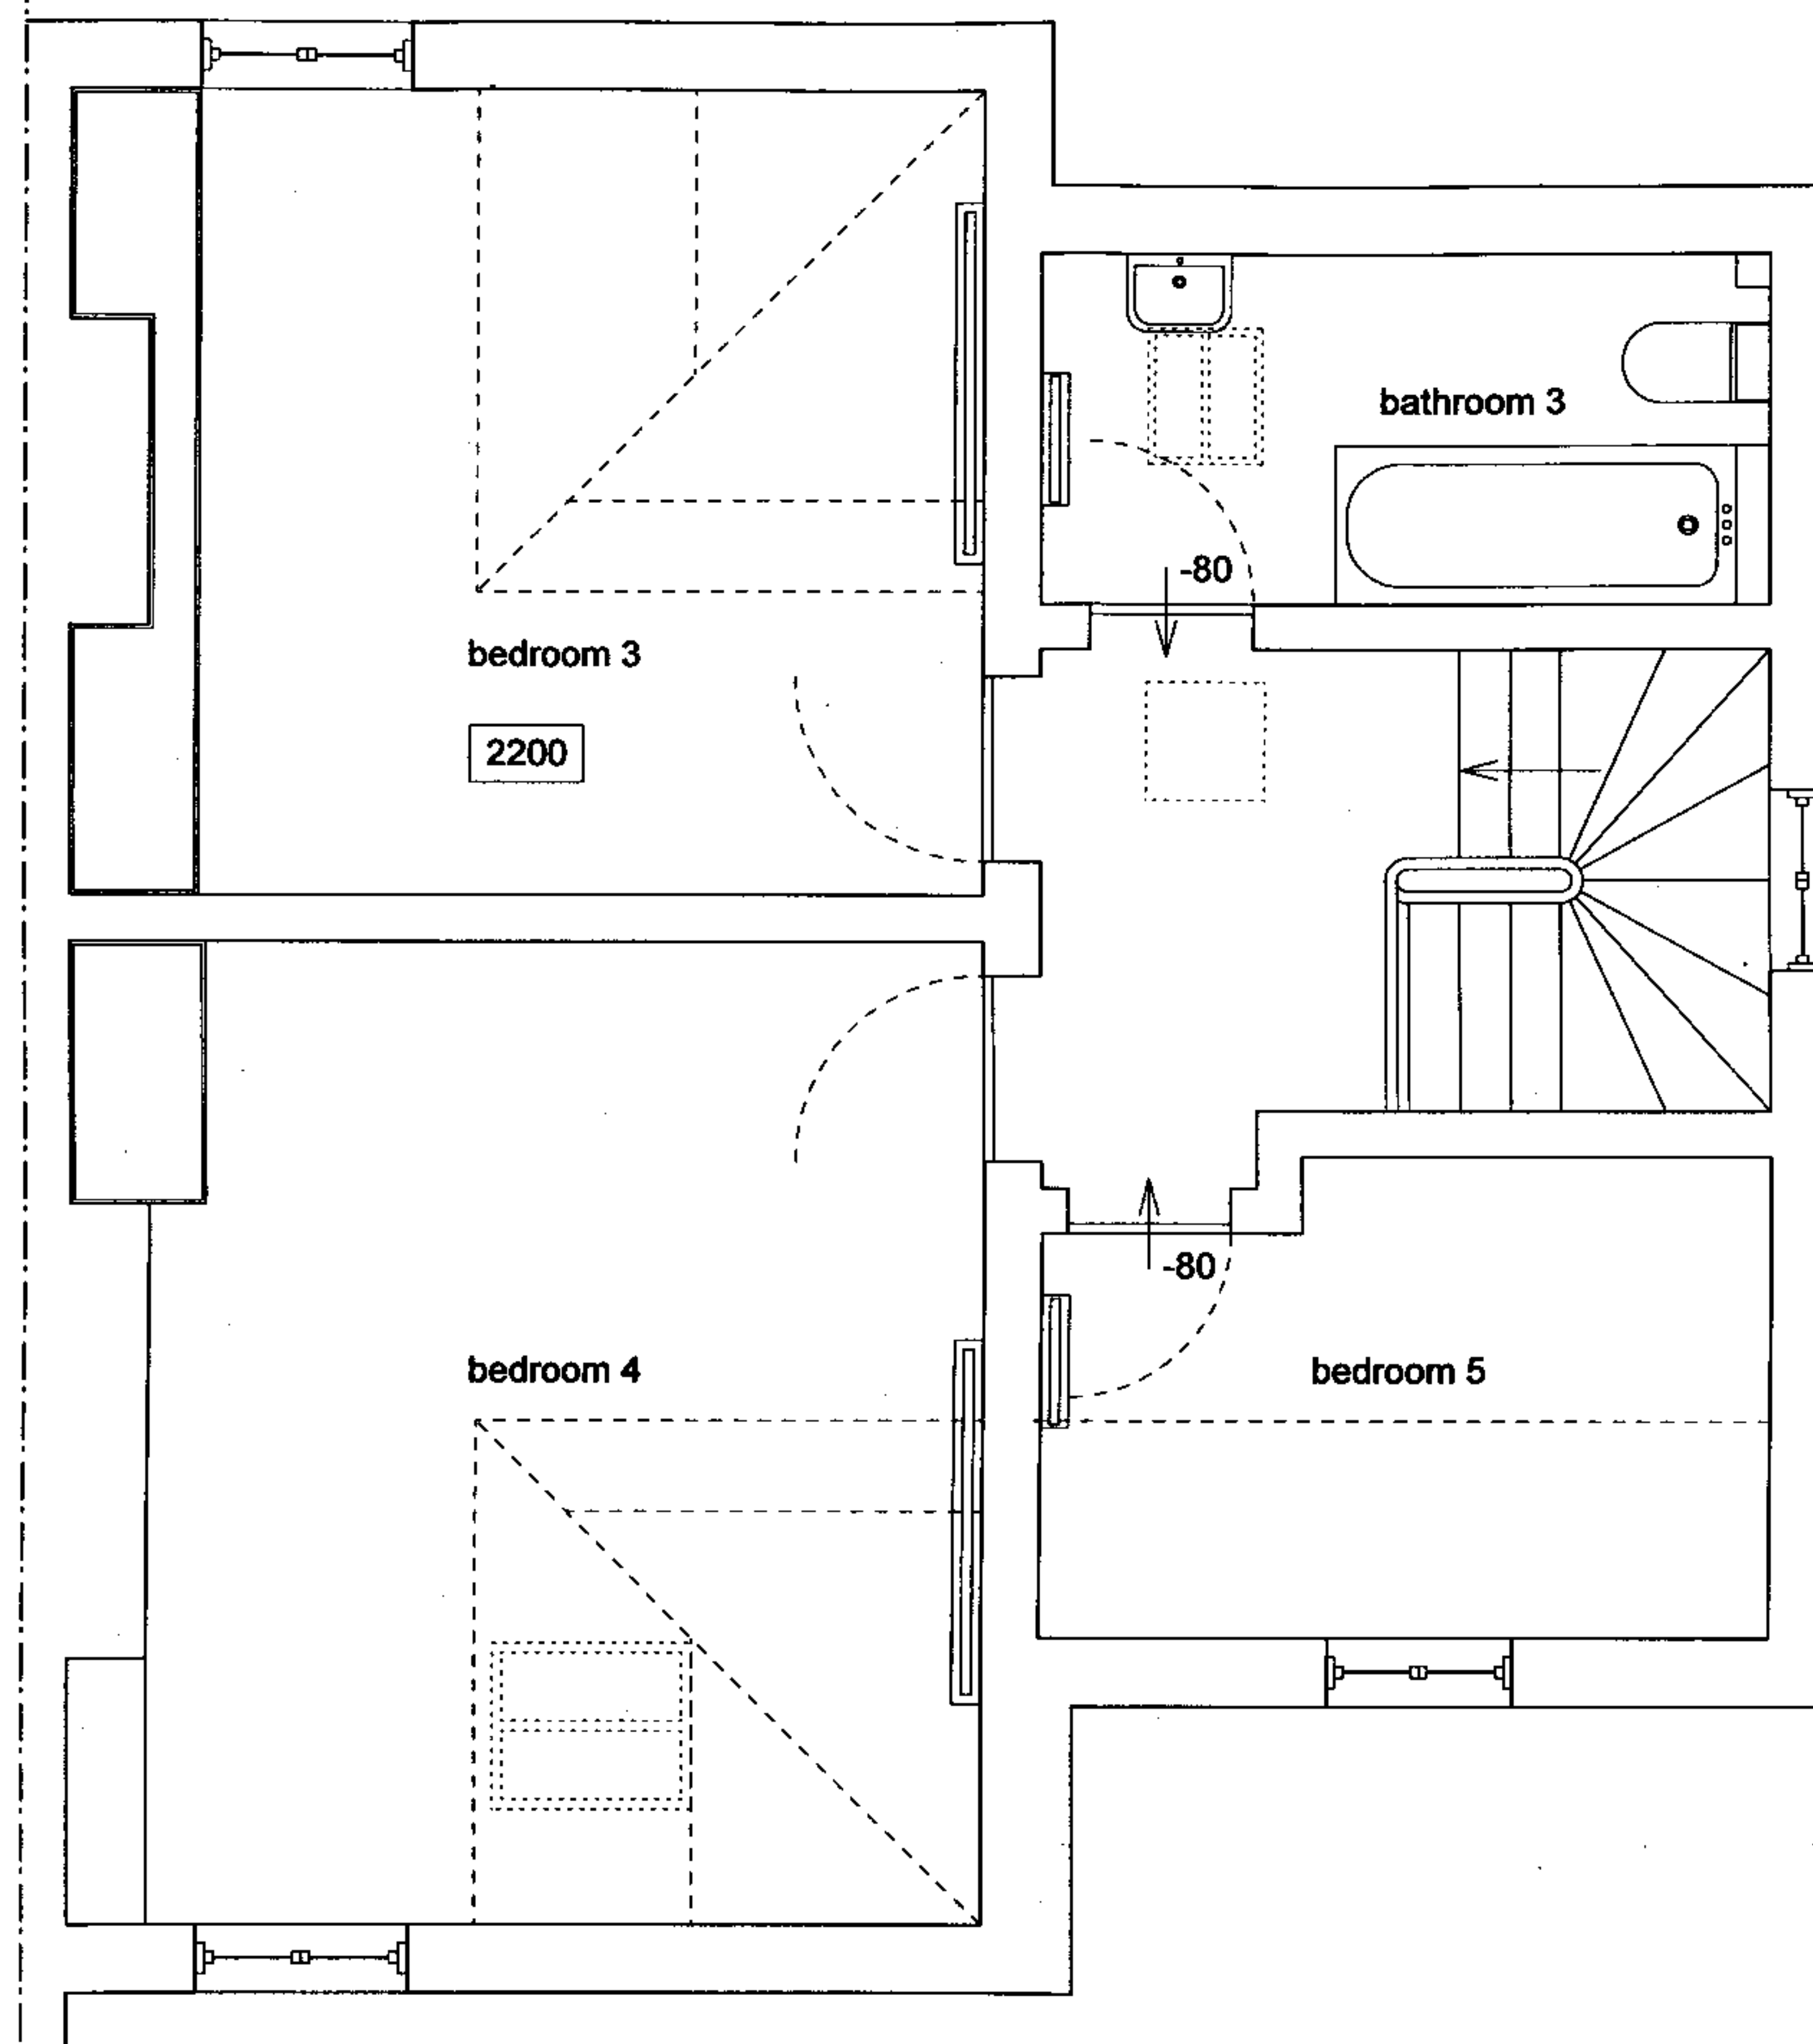

RECEIVED
 - 2 FEB 2007

REV.	A - 13.07.06 - Rooflights amended		
PROJECT	34 Park Village East		
TITLE	Second Floor Plan - Existing		
SCALE	1:50 @ A3	DATE	13.07.06
DWG. NO.	2166 / 004	REV.	A

© ngarchitecture

ngarchitecture
 74 devonshire road
 london w4 2ht

020 8995 2164
 www.ngarchitecture.co.uk

