


This drawing is the copyright of ngarchitecture. It may not be copied or attached to any third party for any purpose without the written permission of ngarchitecture.

Do not scale this drawing. Figure dimensions only are to be used in preference to small scale drawings. All dimensions are to be checked on the before work proceeds. Any errors or omissions are to be reported to ngarchitecture. It is the client's risk.

The contractor is to provide full detail working and drawings based on information contained in this drawing for ngarchitecture to approve prior to commencing construction.

This drawing is to be used in conjunction with all the relevant contracts and / or specialist drawings or documents and any discrepancies or variations are to be notified to ngarchitecture before the affected work commences.

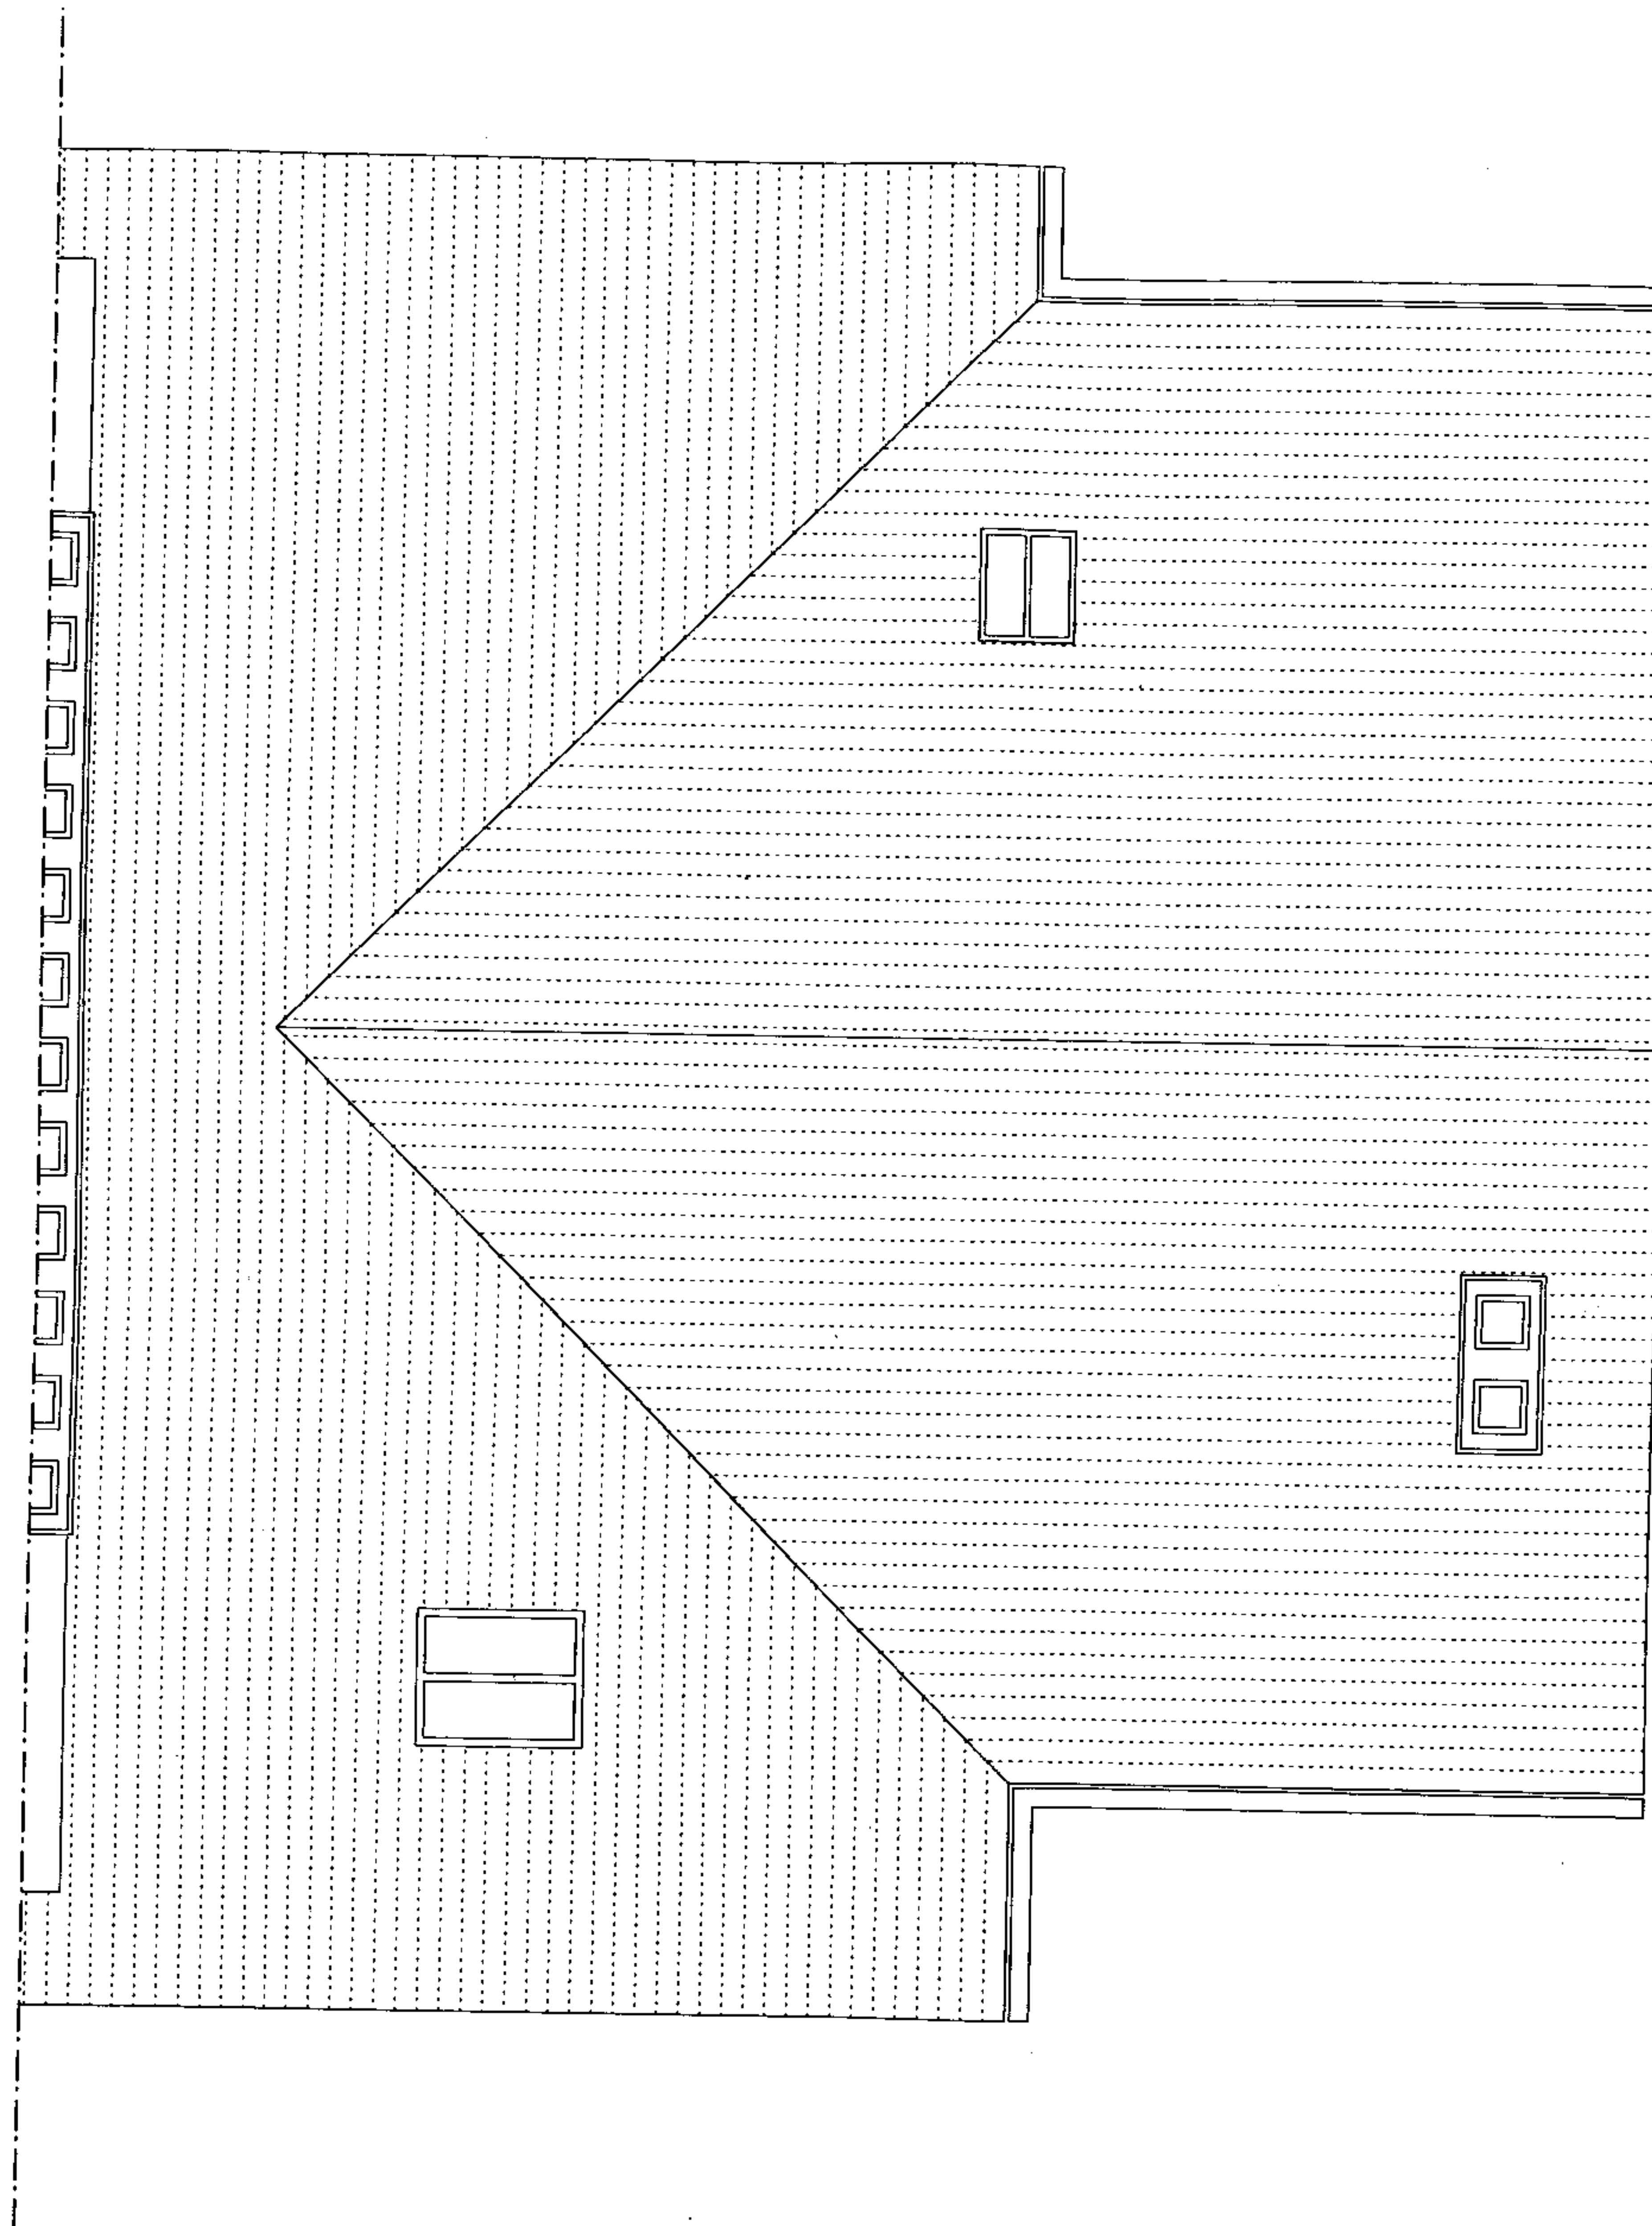

RECEIVED
- 2 FEB 2007

REV.			
PROJECT		34 Park Village East	
TITLE		Roof Floor Plan - Existing	
SCALE	1:50 @ A3	DATE	13.07.06
DWG. NO.	2186 / 005	REV.	

© ngarchitecture

ngarchitecture
74 devonshire road
london w4 2ht

020 8995 2164
www.ngarchitecture.co.uk

