

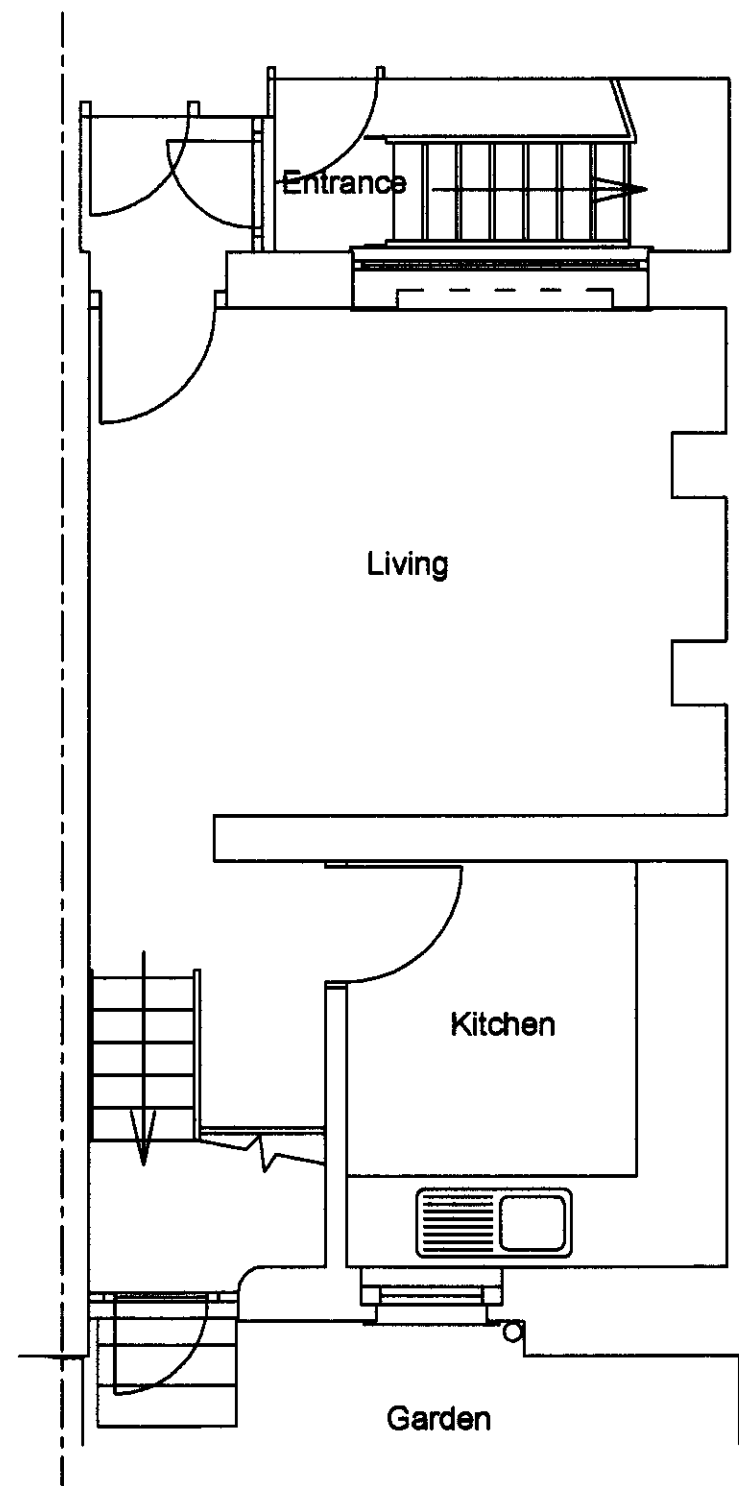


JEFFREY'S STREET

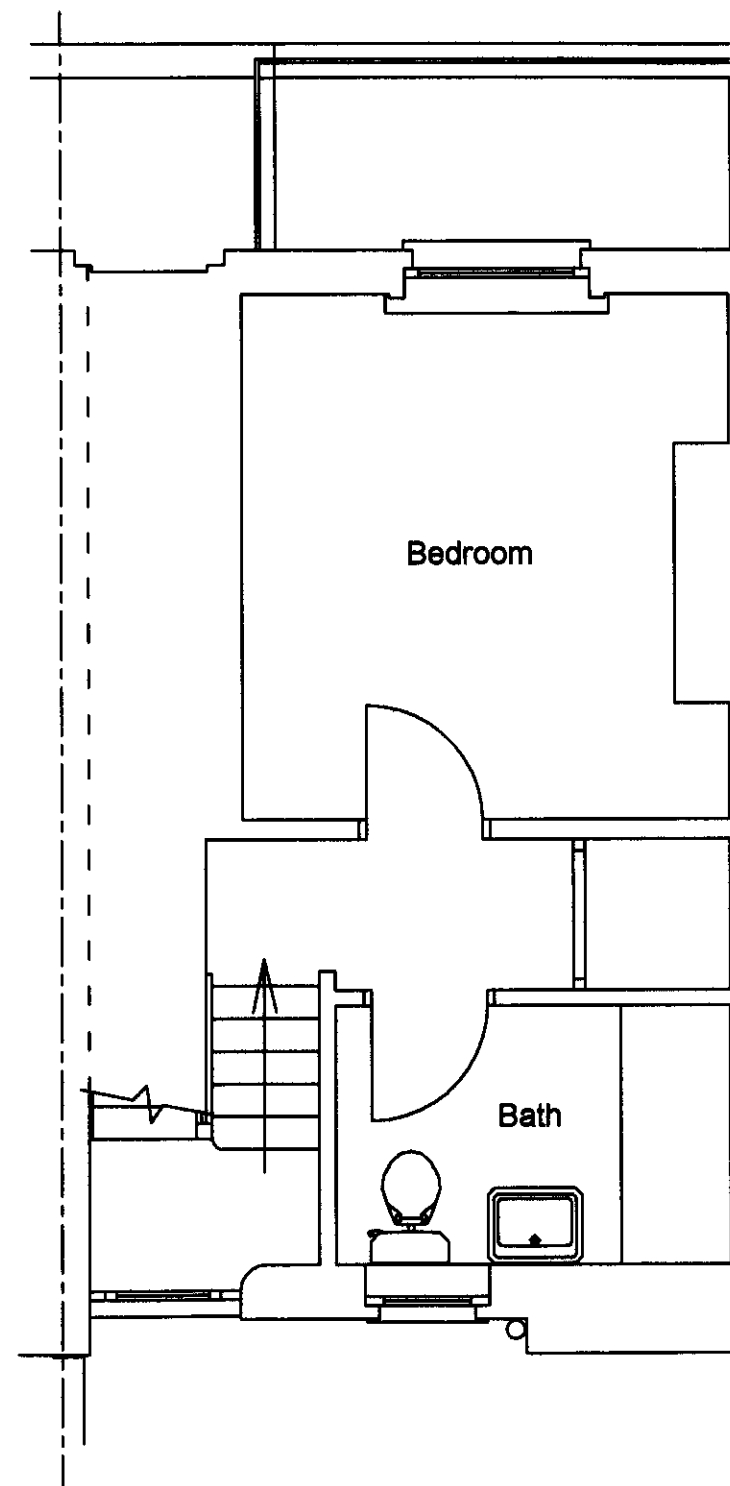

LOWER GROUND FLOOR PLAN

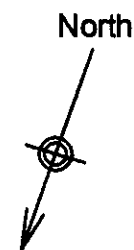

GROUND FLOOR PLAN

RECEIVED
27 FEB 2007

SITE/ADDRESS 19a JEFFREY'S STREET CAMDEN, LONDON NW1.	DRAWING TITLE EXISTING PLANS	DRAWING NO: JEFF/06/0222/MS/01 SCALE: 1:50 DATE: NOVEMBER 2006	Andrew Wittrick CHARTERED BUILDING SURVEYORS HISTORIC PROPERTY CONSULTANTS  57 Falmouth Avenue Highams Park London E4 9QR Tel: 020 8531 4640 Alt: 07956 882 005
---	--	--	--