





FRONT ELEVATION (Jeffrey's Street)

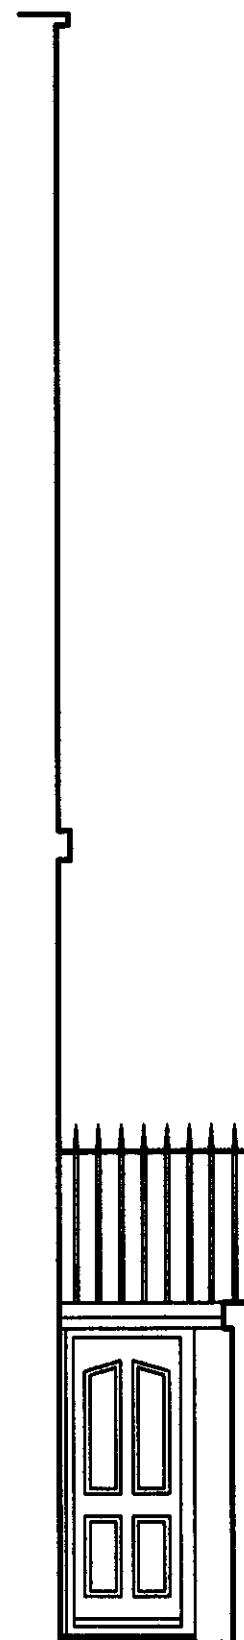

ENTRANCE

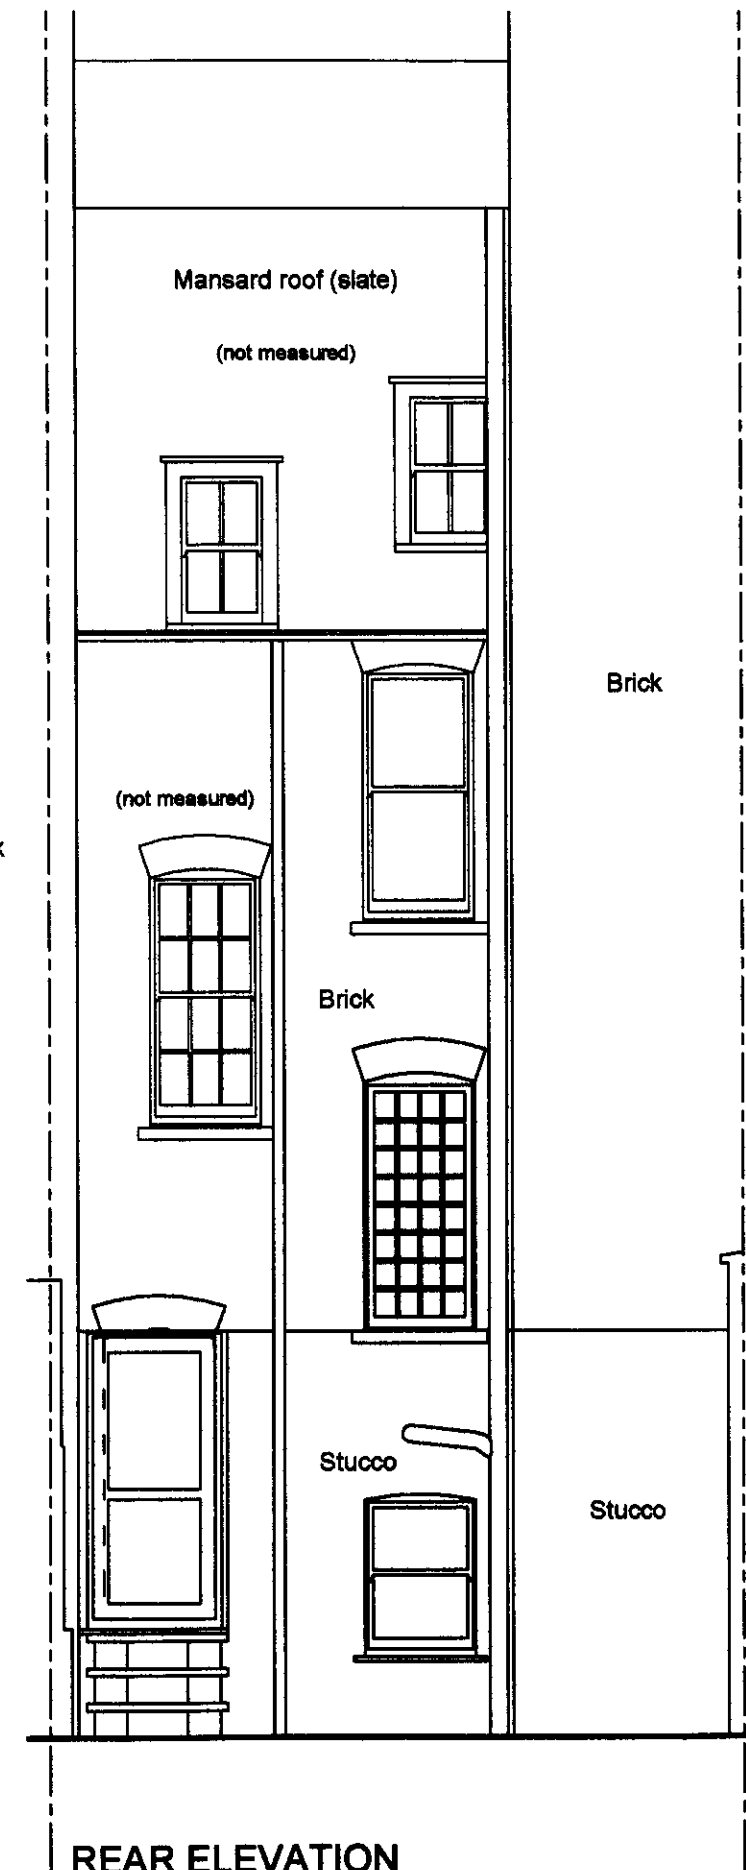

REAR ELEVATION

RECEIVED
13 MAR 2007

SITE/ADDRESS 19a JEFFREY'S STREET CAMDEN, LONDON NW1.	DRAWING TITLE EXISTING ELEVATIONS	DRAWING NO: JEFF/06/0222/MS/02a SCALE: 1:50 DATE: MARCH 2007	Andrew Wittrick CHARTERED BUILDING SURVEYORS HISTORIC PROPERTY CONSULTANTS  57 Falmouth Avenue Highams Park London E4 9QR Tel: 020 8531 4640 Alt: 07956 882 005
---	---	--	---