



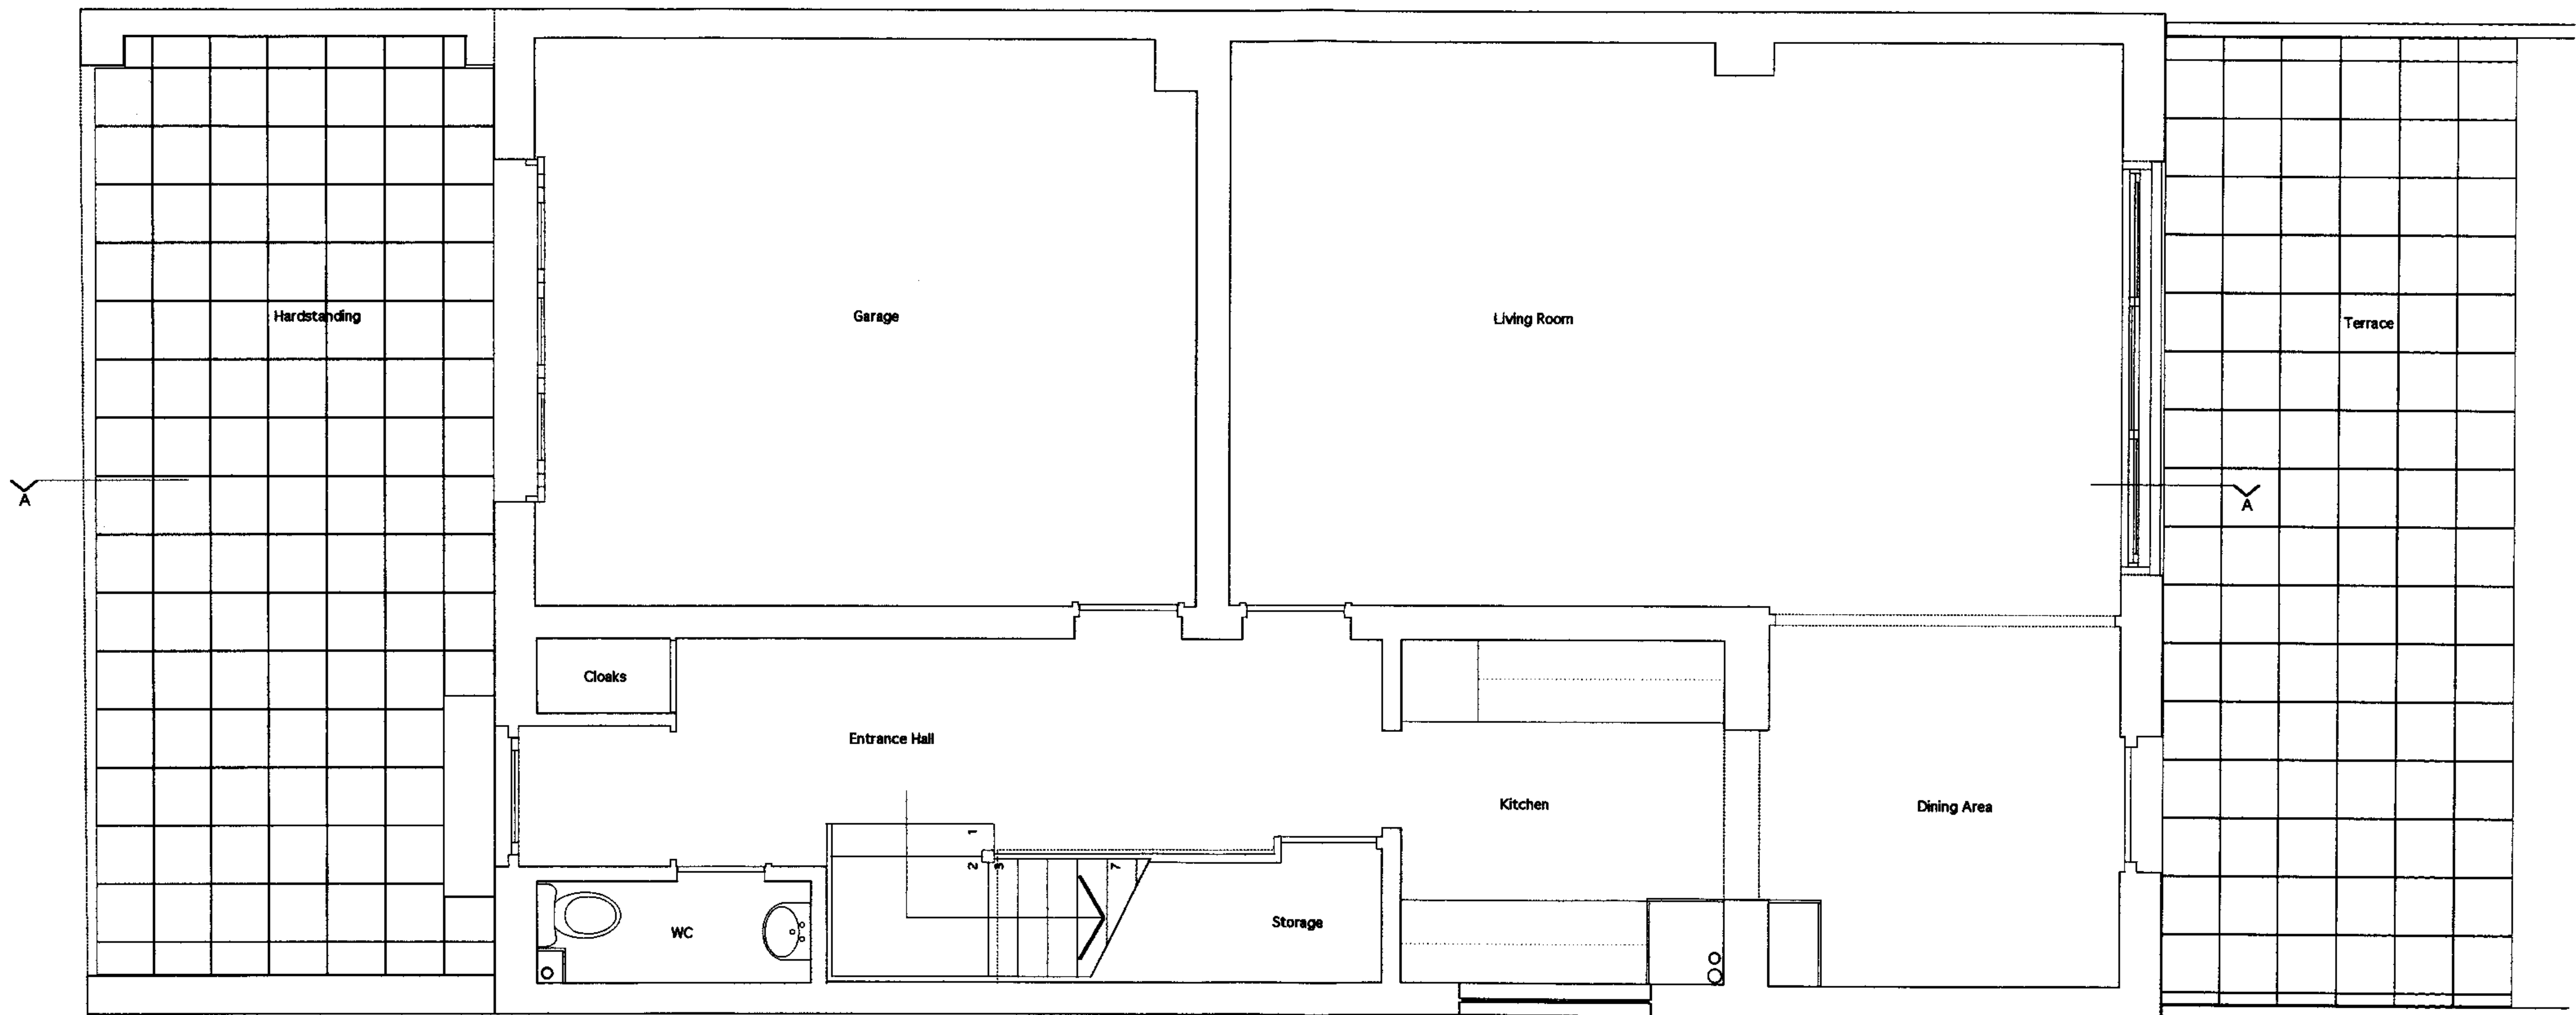

GROUND FLOOR PLAN

RECEIVED
15 MAR 2007

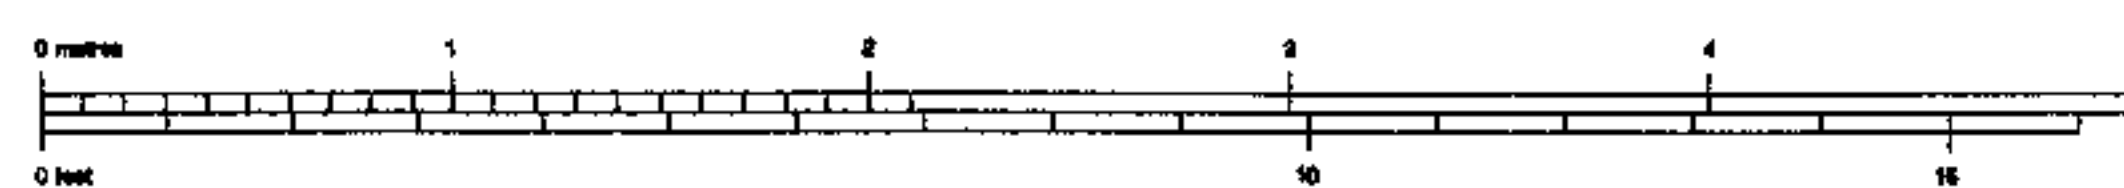

REVISIONS

015.01

RODGER DAVIS MCIAI ACIOB ARCHITECTURAL AND PROJECT MANAGEMENT SERVICES

6 MURRAY MEWS LONDON NW1

GROUND FLOOR PLAN - AS EXISTING

TEL 0207 485 4822 FAX 0207 287 1045 SCALE 1:25 @ A1 & 1:50 @ A3 1 December '06