



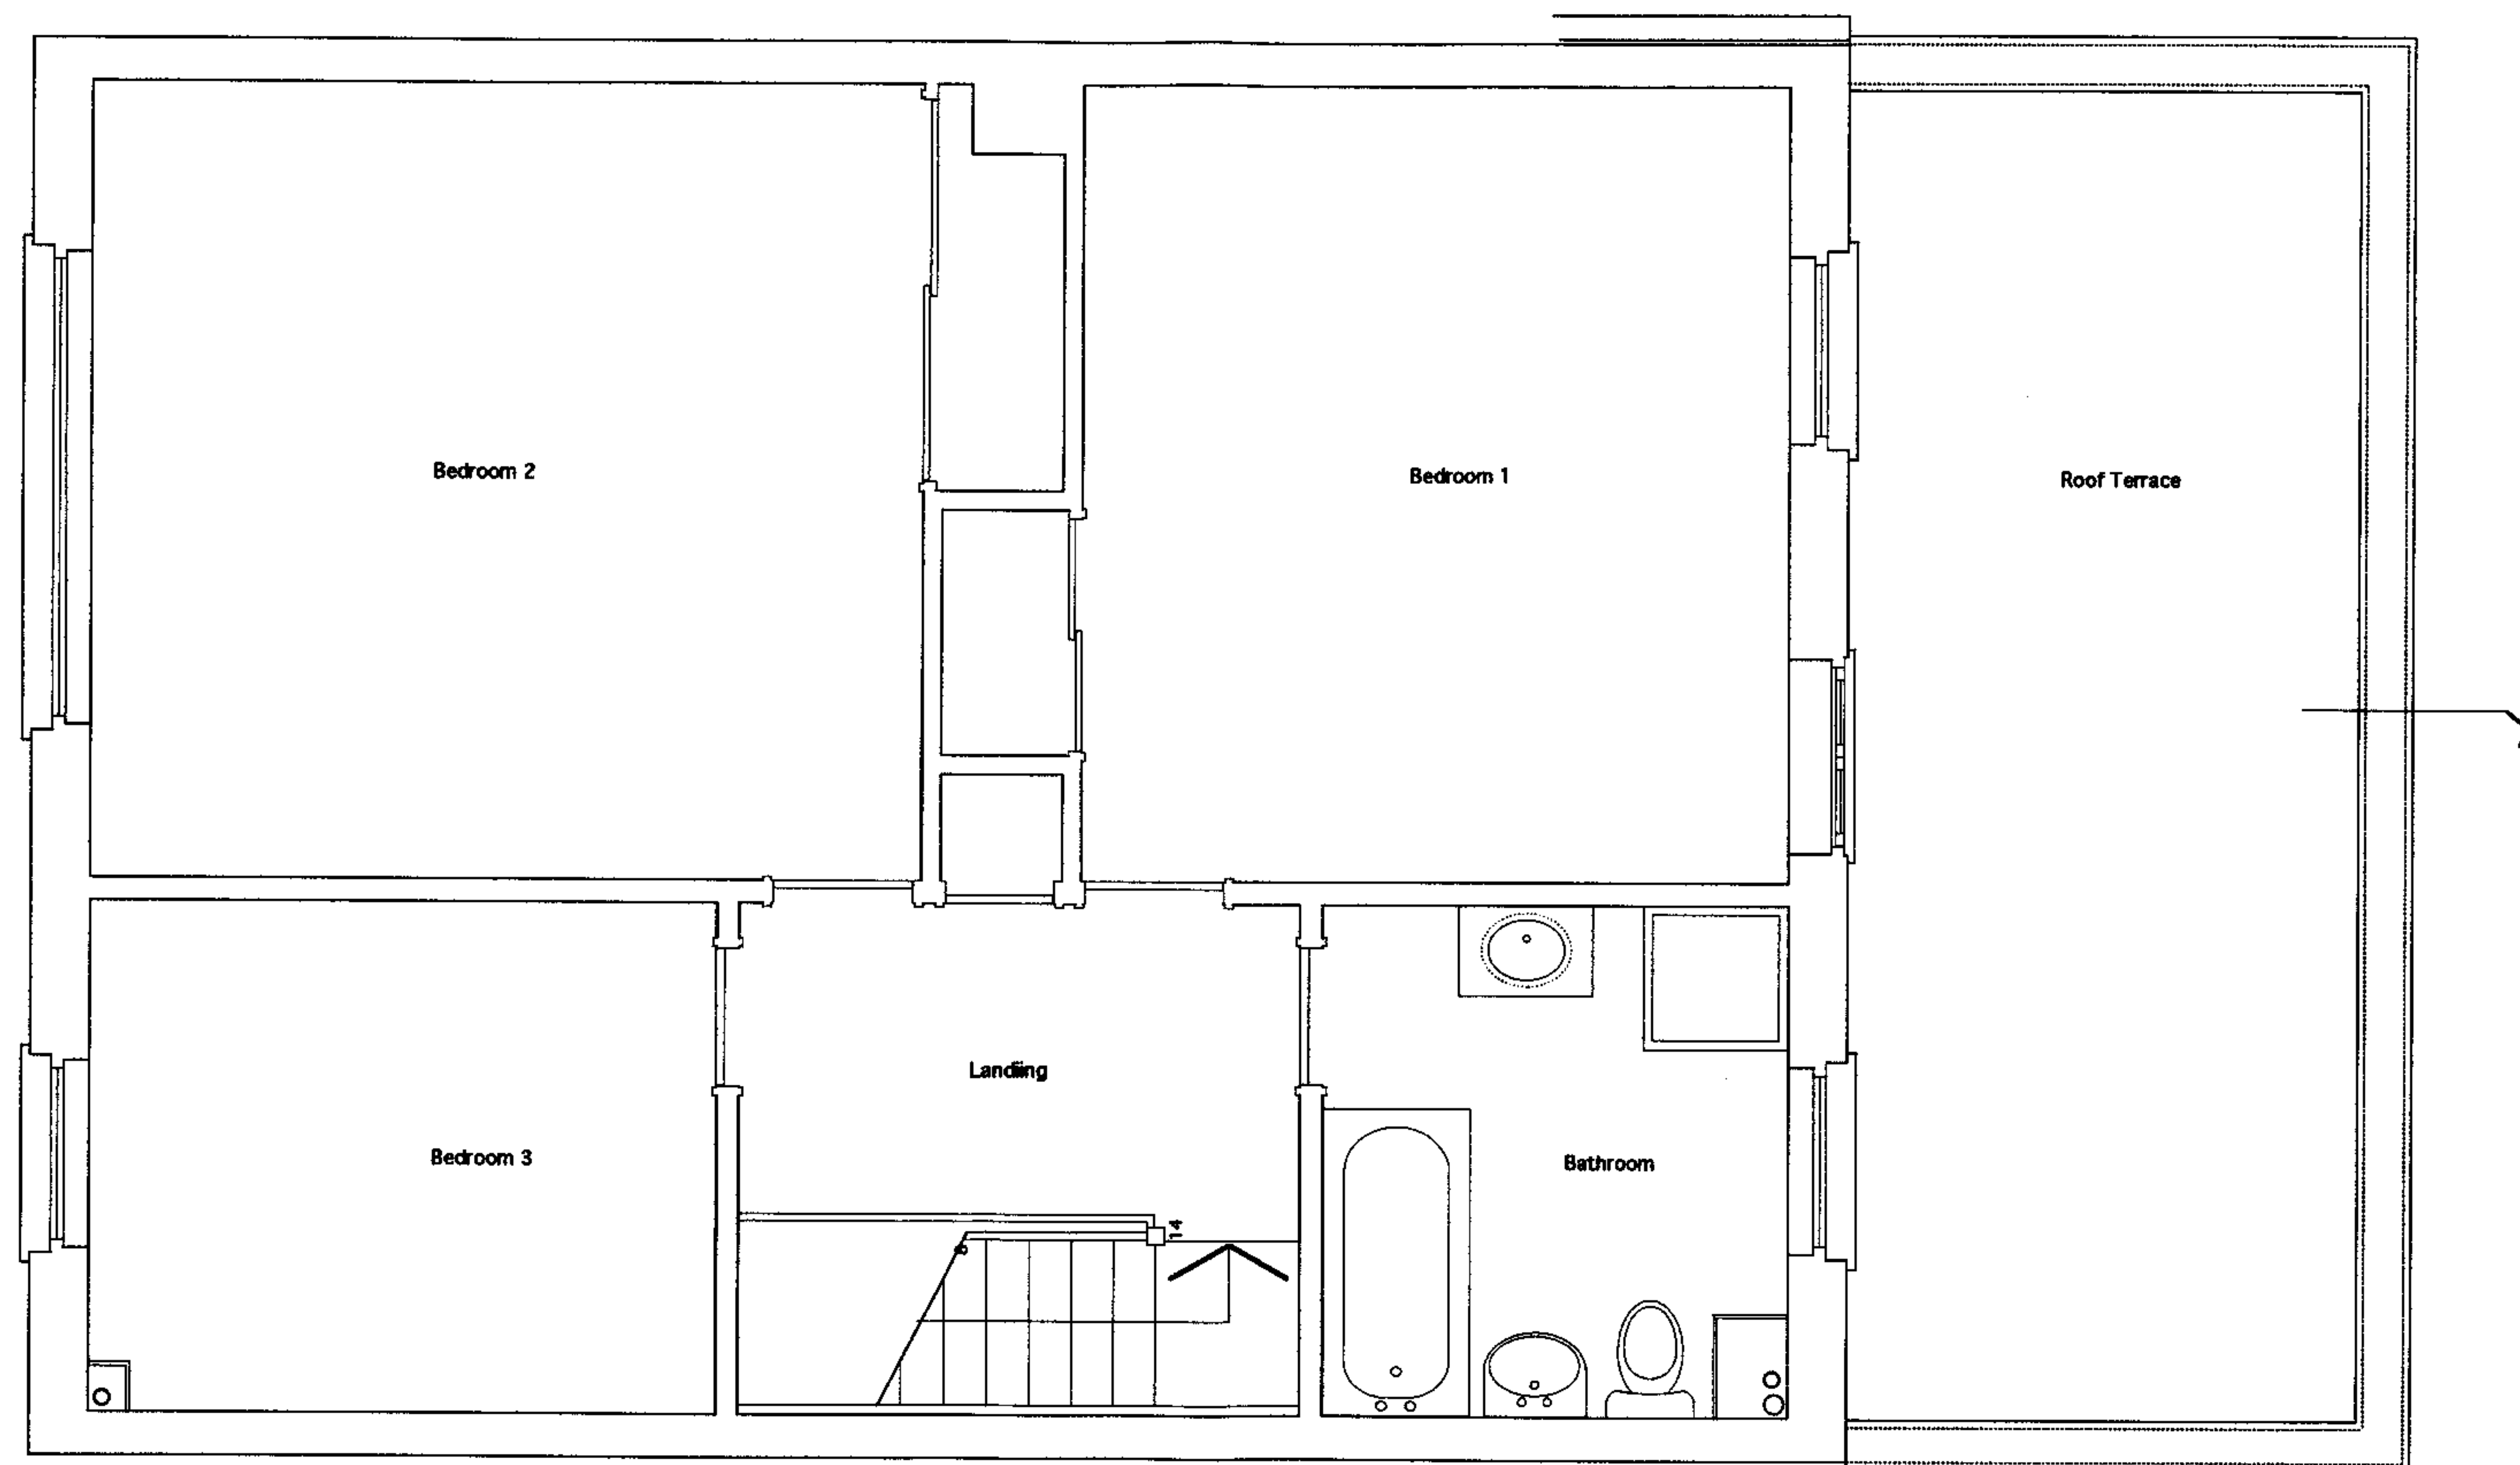

FIRST FLOOR PLAN

RECEIVED
15 MAR 2007

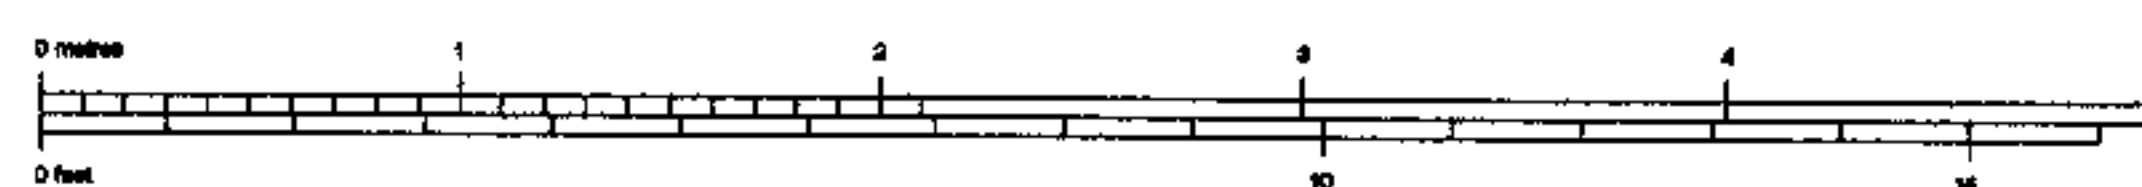

REVISIONS

015.02

RODGER DAVIS MCAT ACIOB ARCHITECTURAL AND PROJECT MANAGEMENT SERVICES
6 MURRAY MEWS LONDON NW1
FIRST FLOOR PLAN - AS EXISTING
TEL 0207 486 4822 FAX 0207 287 1046 SCALE 1:25 @ A1 & 1:50 @ A3 1 December '08