




SOUTH WEST ELEVATION

RECEIVED
15 MAR 2007

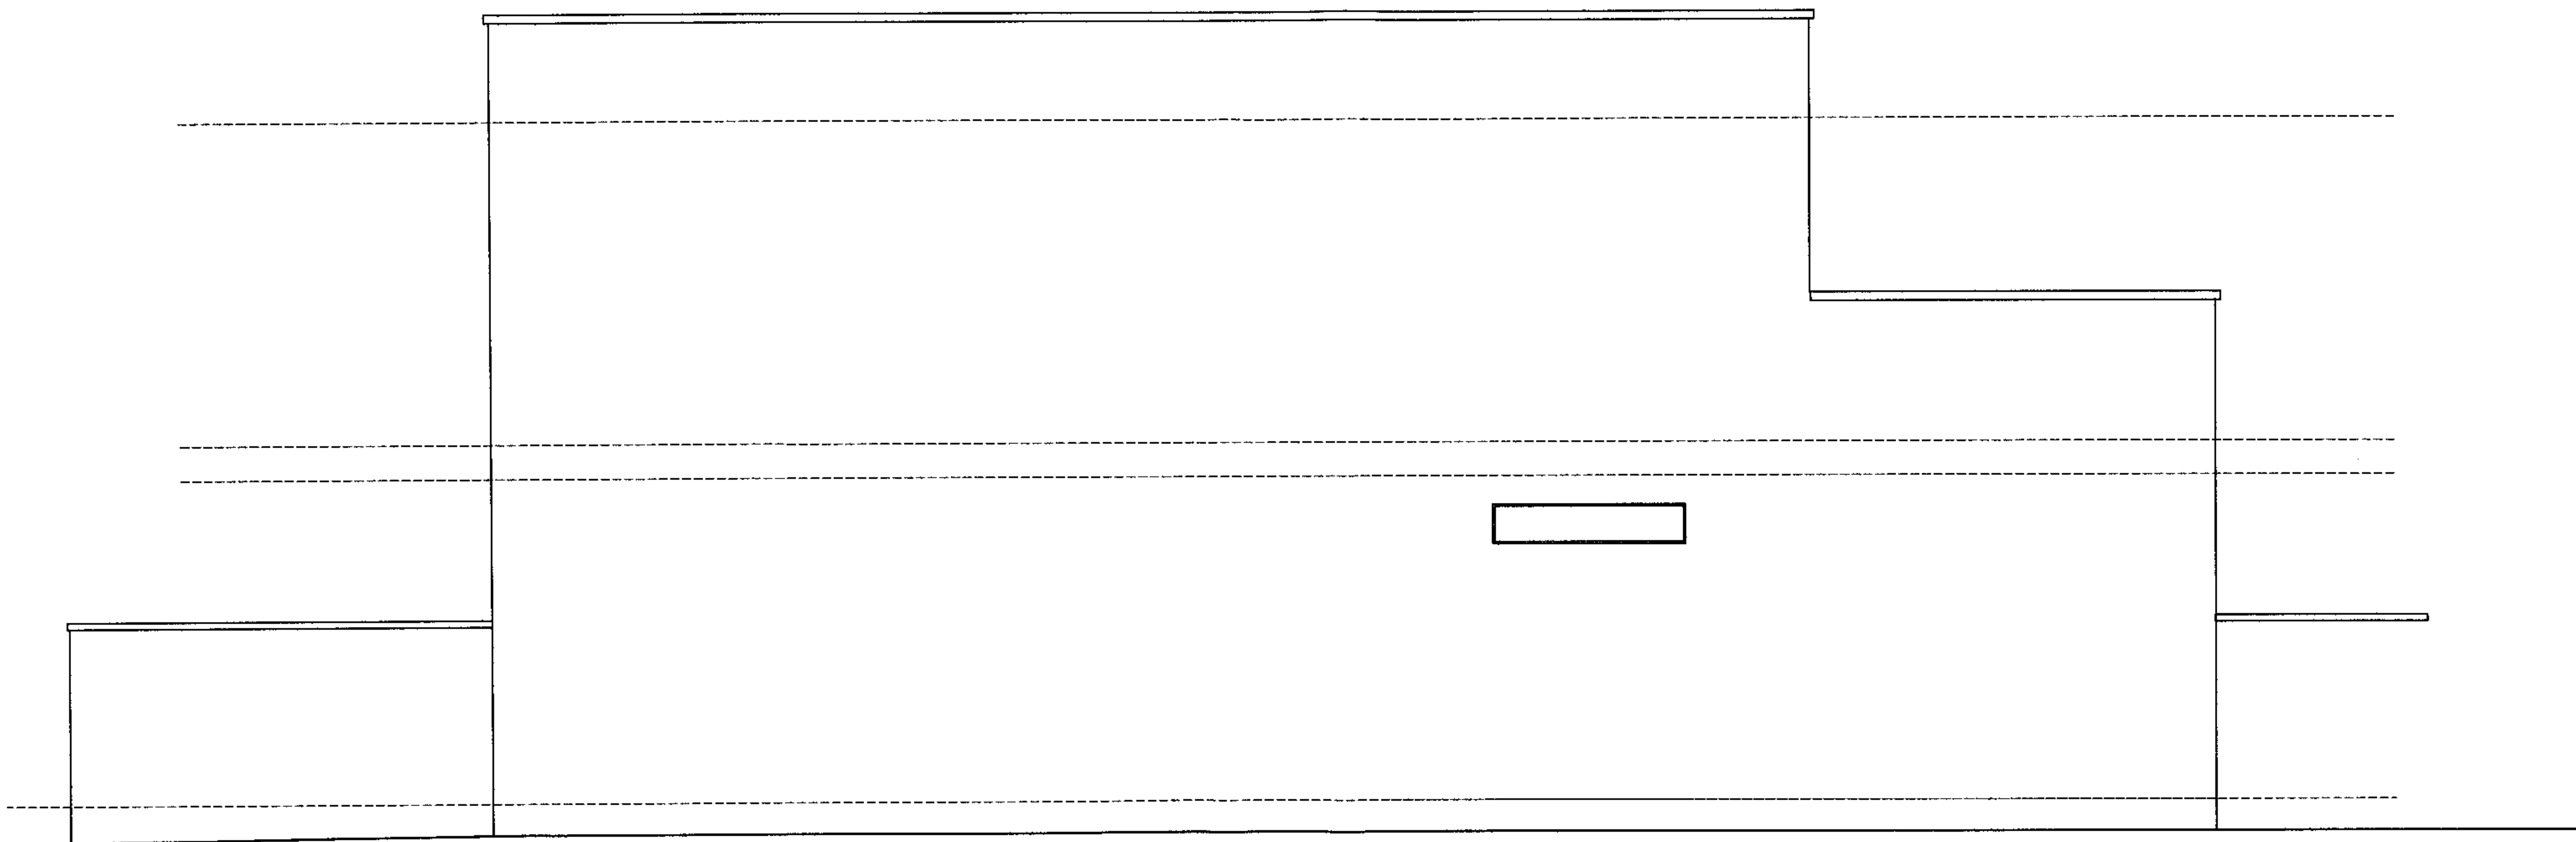

REVISIONS

015.06

RODGER DAVIS MCAT ACIOB ARCHITECTURAL AND PROJECT MANAGEMENT SERVICES
6 MURRAY MEWS LONDON NW1
SIDE ELEVATION - AS EXISTING
TEL 0207 485 4822 FAX 0207 287 1046 SCALE 1:25 @ A1 & 1:50 @ A3