



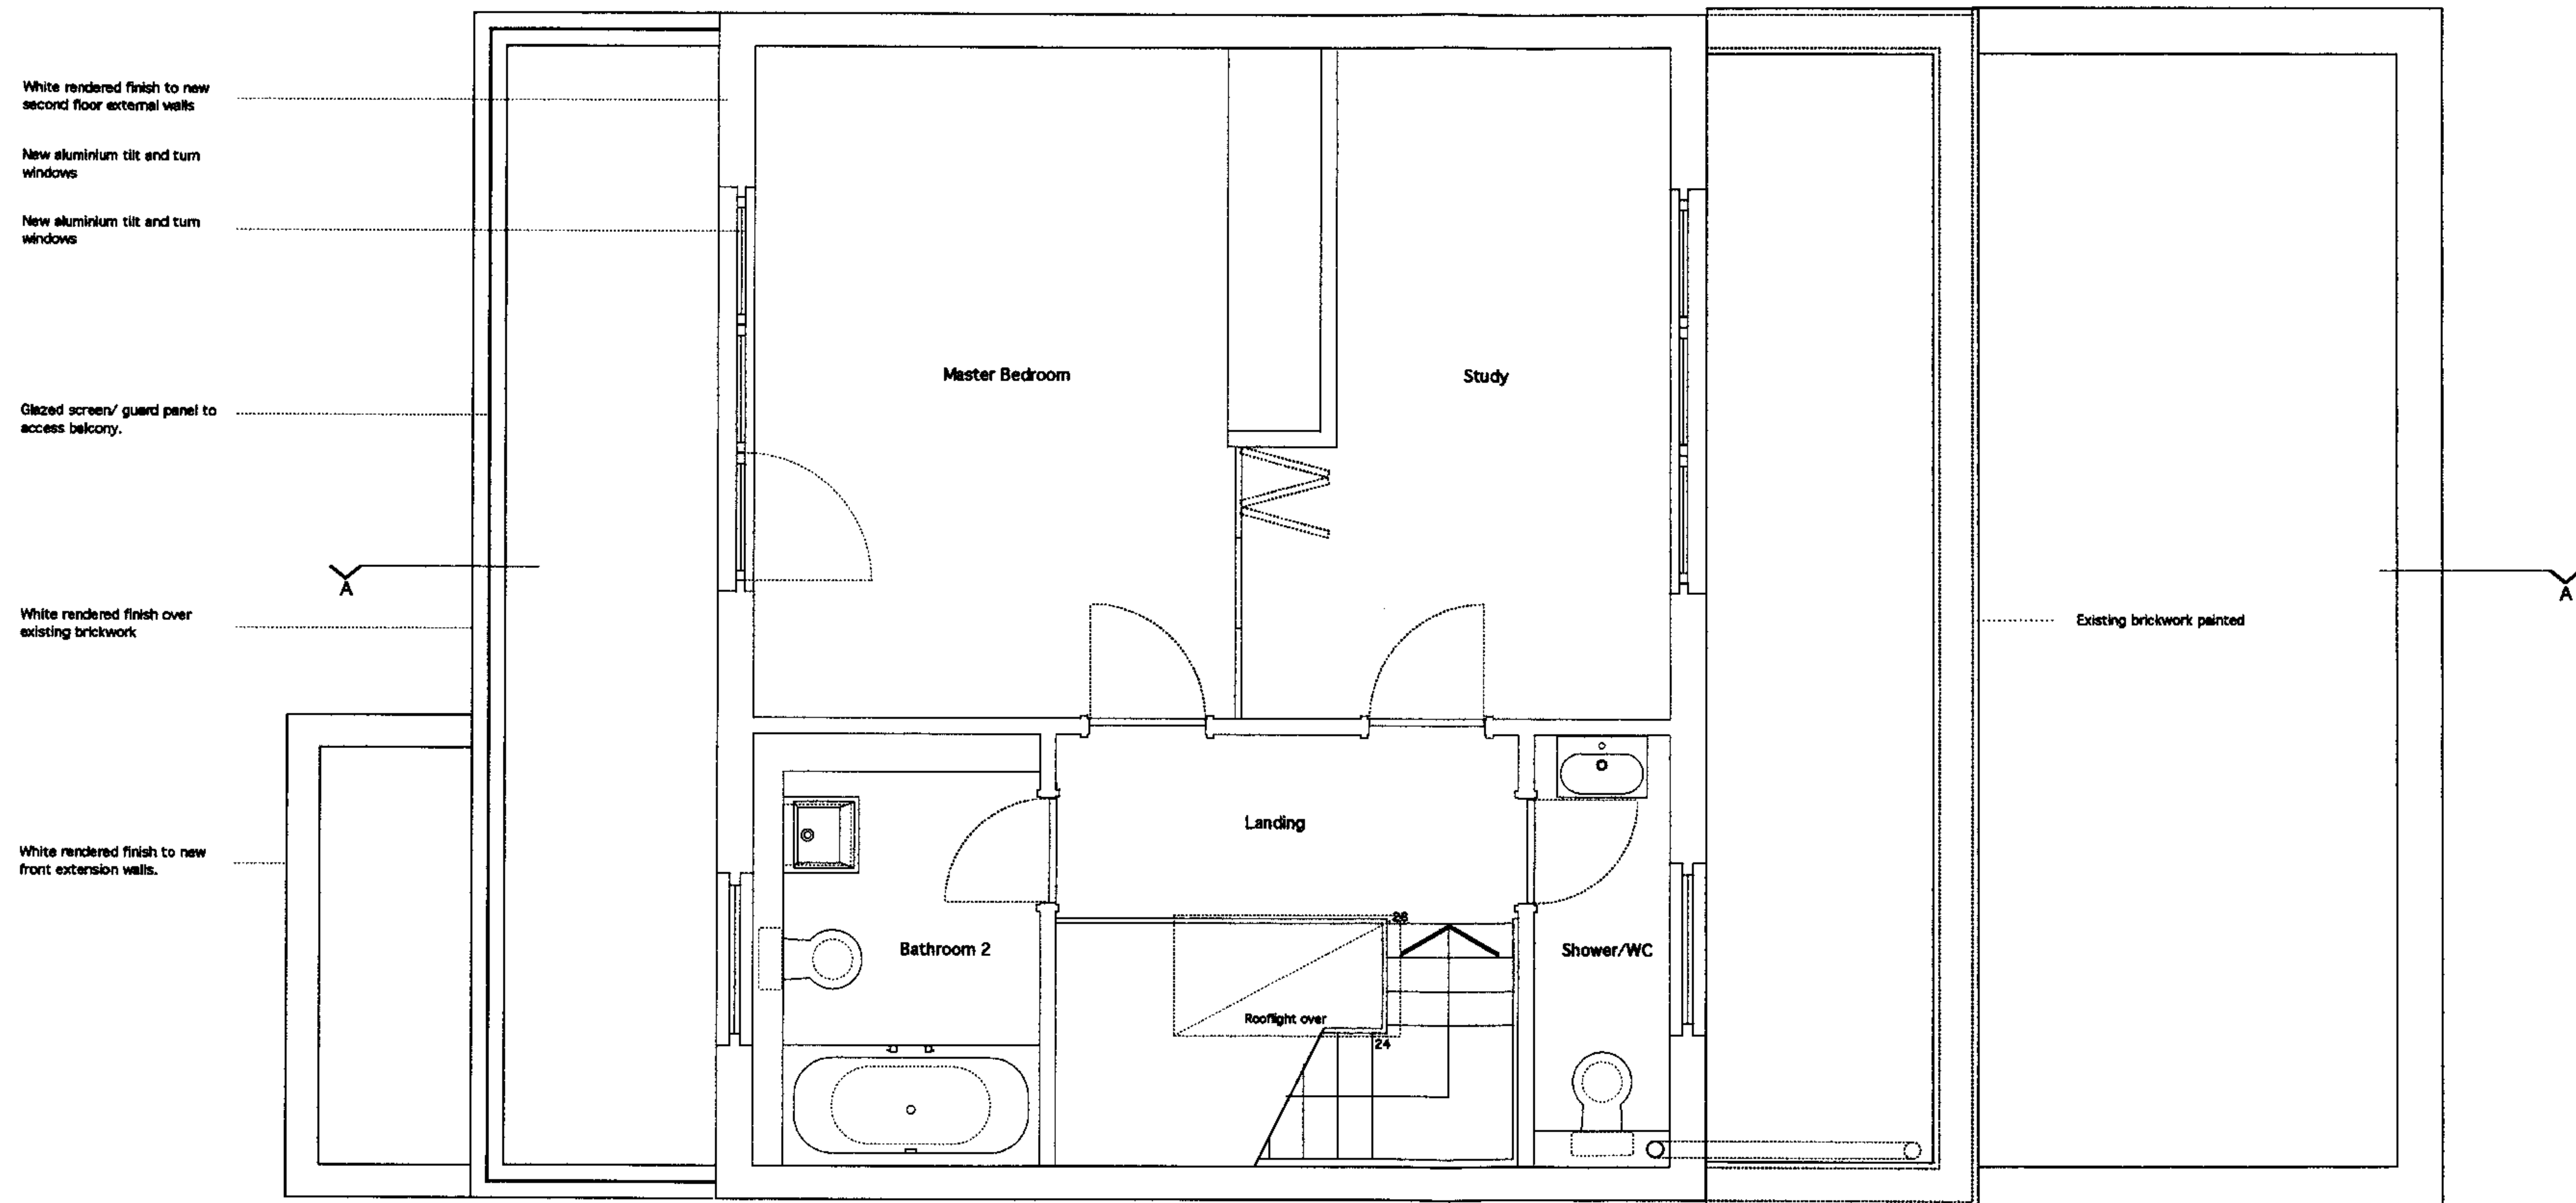

SECOND FLOOR PLAN

RECEIVED
15 MAR 2007

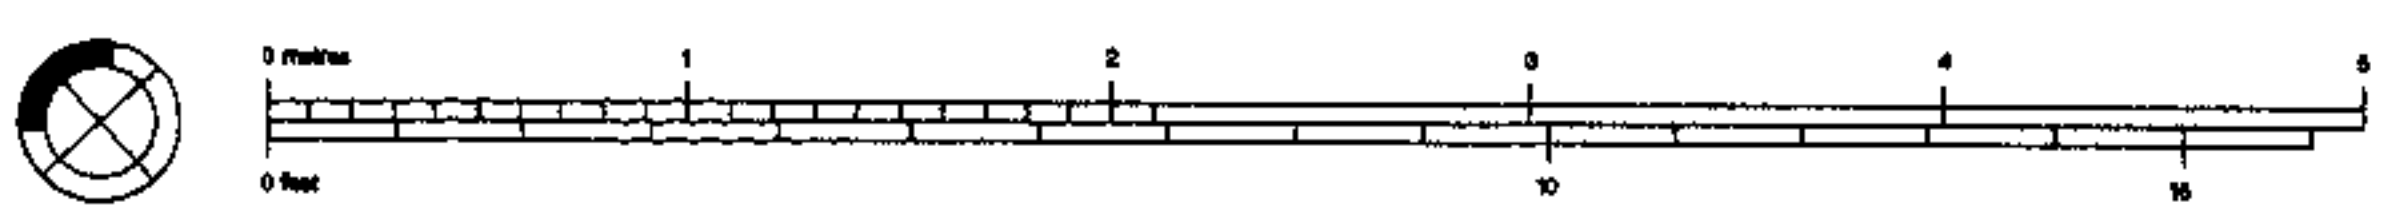

REVISIONS

015.13

RODGER DAVIS MCAT ACIOB ARCHITECTURAL AND PROJECT MANAGEMENT SERVICES
6 MURRAY MEWS LONDON NW1
 SECOND FLOOR PLAN - PROPOSED
 TEL 0207 465 4622 FAX 0207 267 1045 SCALE 1:25 @ A1 & 1:50 @ A3 27 February 2007