


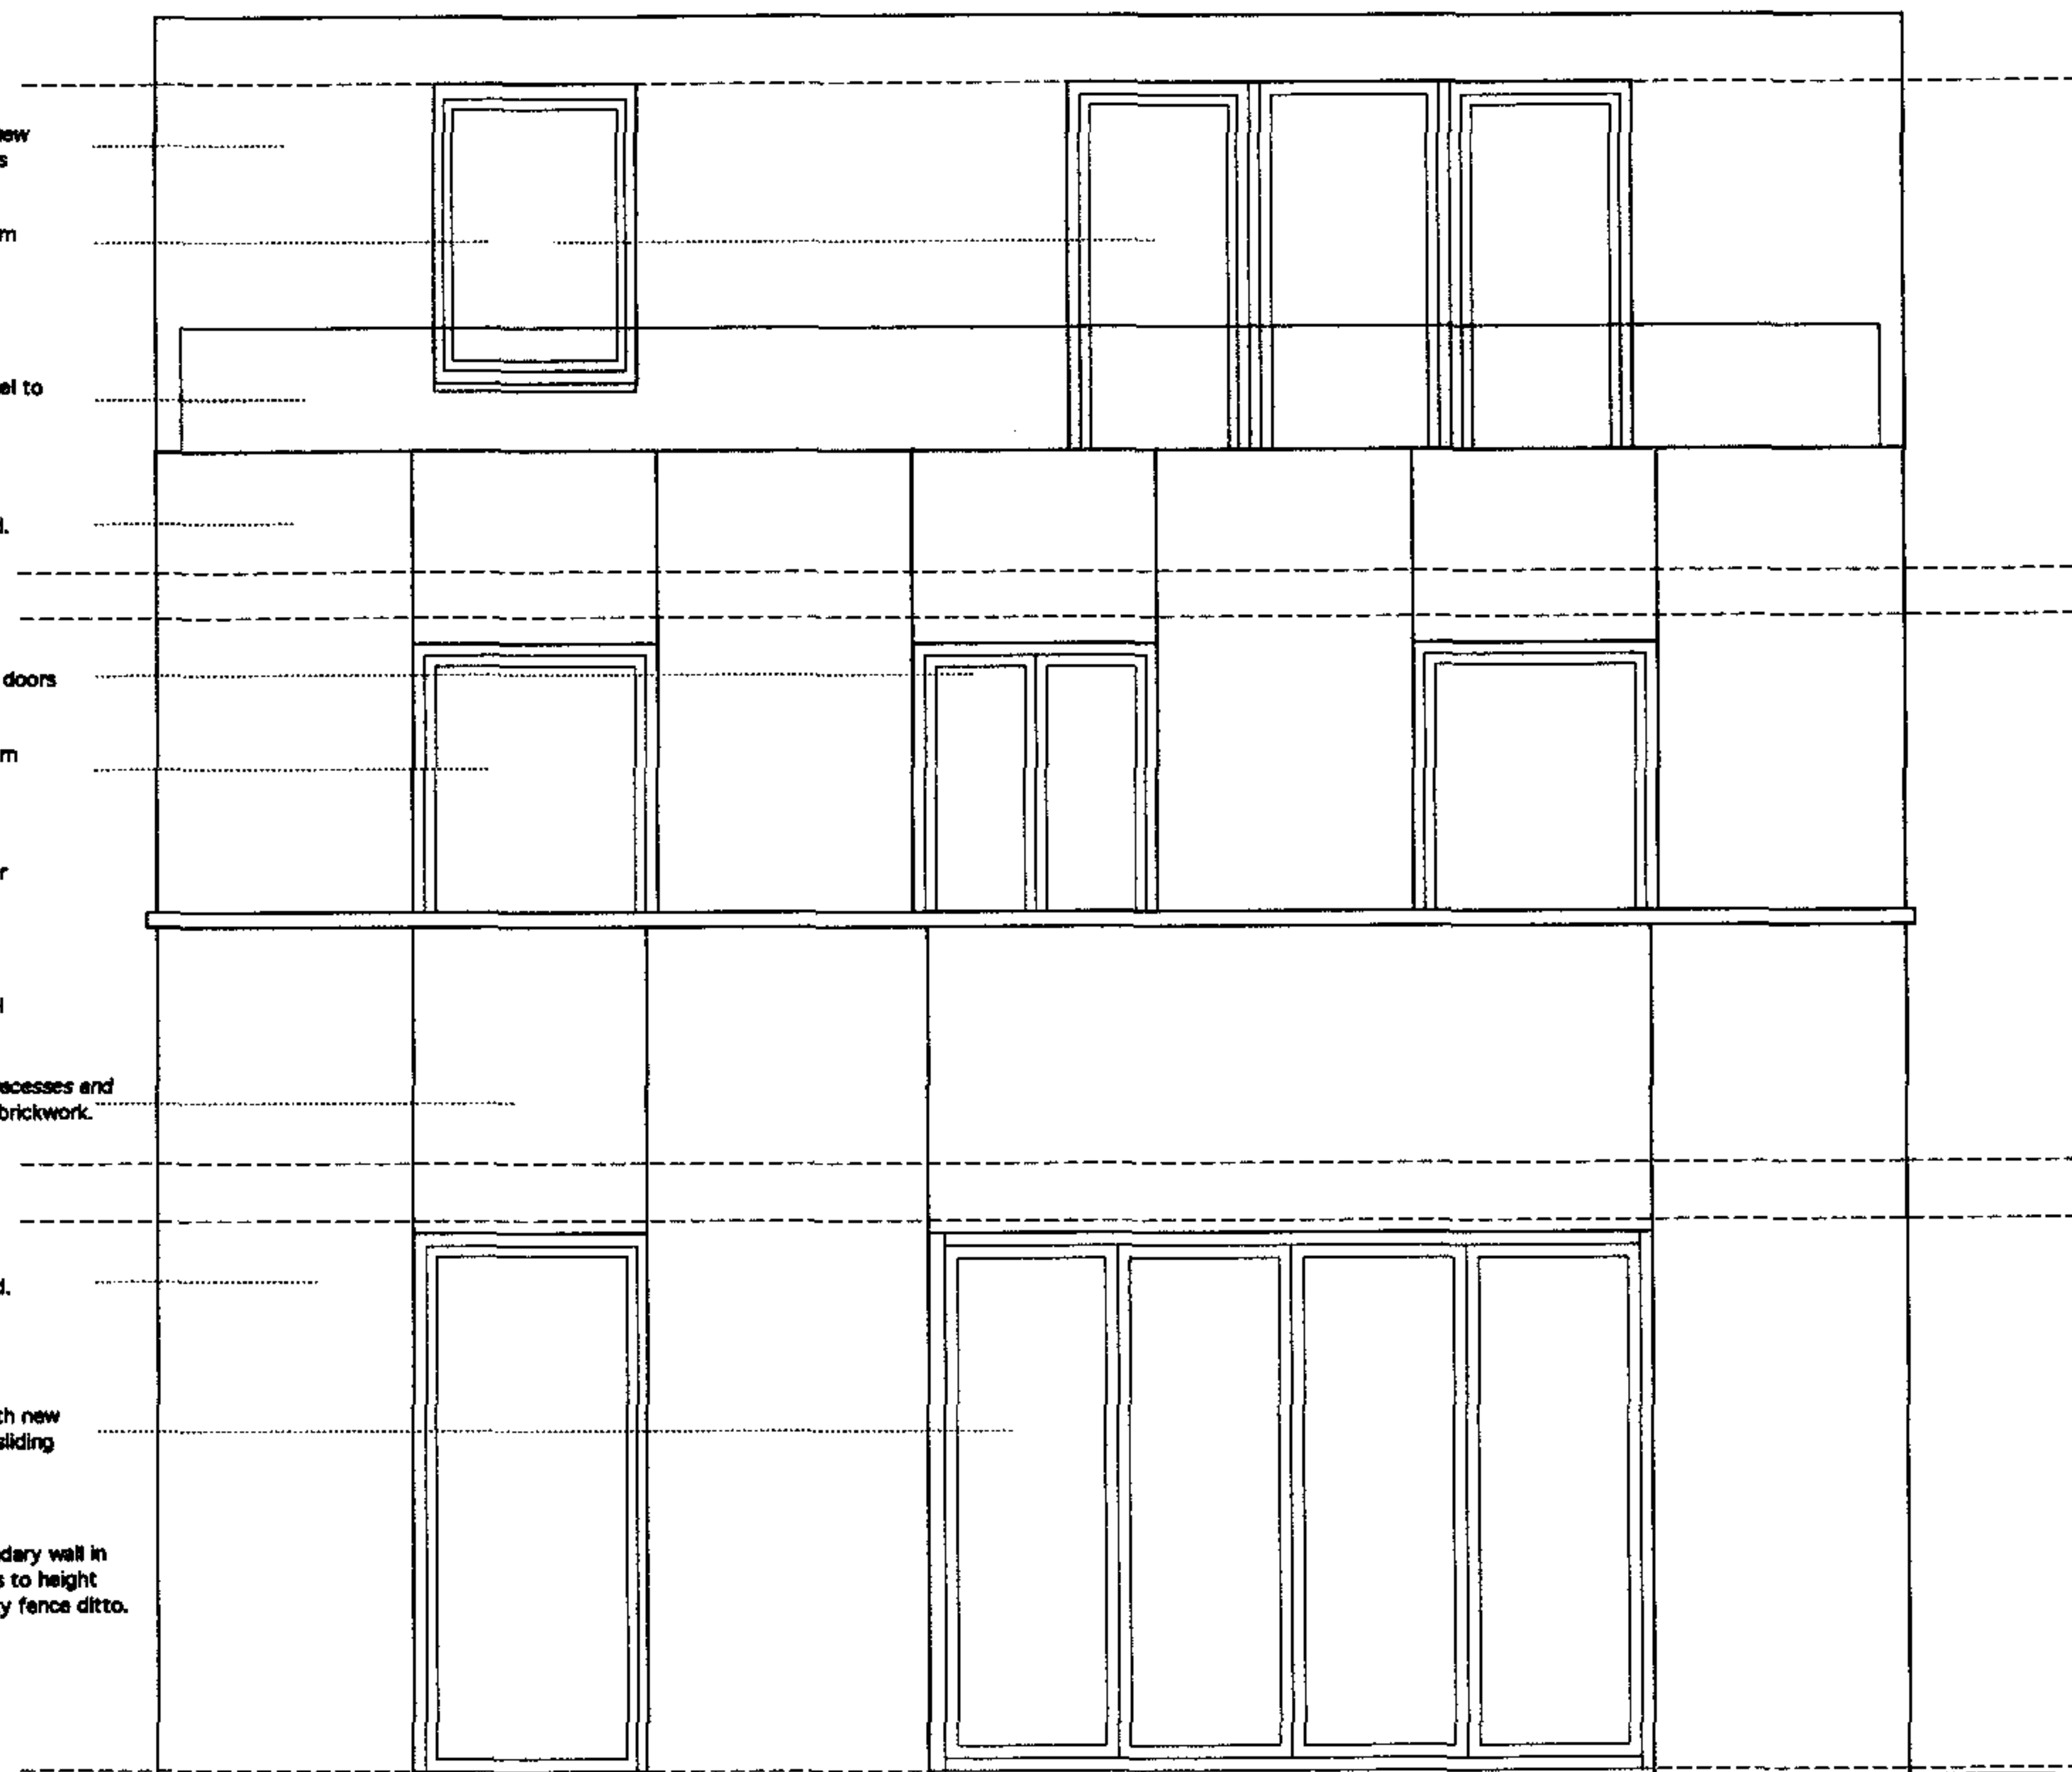


ELEVATION TO MURRAY MEWS
(NORTH WEST)

- White rendered finish to new second floor external walls
- New aluminium tilt and turn windows
- Glazed screen/ guard panel to access balcony.
- Existing brickwork painted.
- New aluminium casement doors
- New aluminium tilt and turn windows
- White rendered finish over existing brickwork
- External glass guard panel
- Remove existing tiles to recesses and render/paint as adjacent brickwork
- Existing brickwork painted.
- Replace existing doors with new aluminium double glazed sliding folding doors.
- Construct new brick boundary wall in secondhand yellow stocks to height of 2m. Raise existing party fence ditto.



REAR ELEVATION
(SOUTH EAST)

RECEIVED
15 MAR 2007

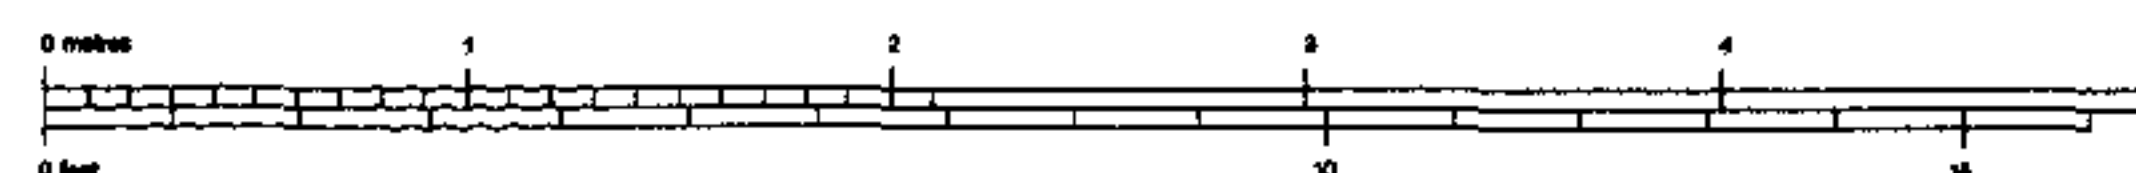

REVISIONS

015.14

RODGER DAVIS MCIAI ACIOB ARCHITECTURAL AND PROJECT MANAGEMENT SERVICES

6 MURRAY MEWS LONDON NW1

FRONT AND REAR ELEVATIONS - PROPOSED

TEL 0207 485 4622 FAX 0207 267 1045 SCALE 1:25 @ A1 & 1:50 @ A3 9 March 07