



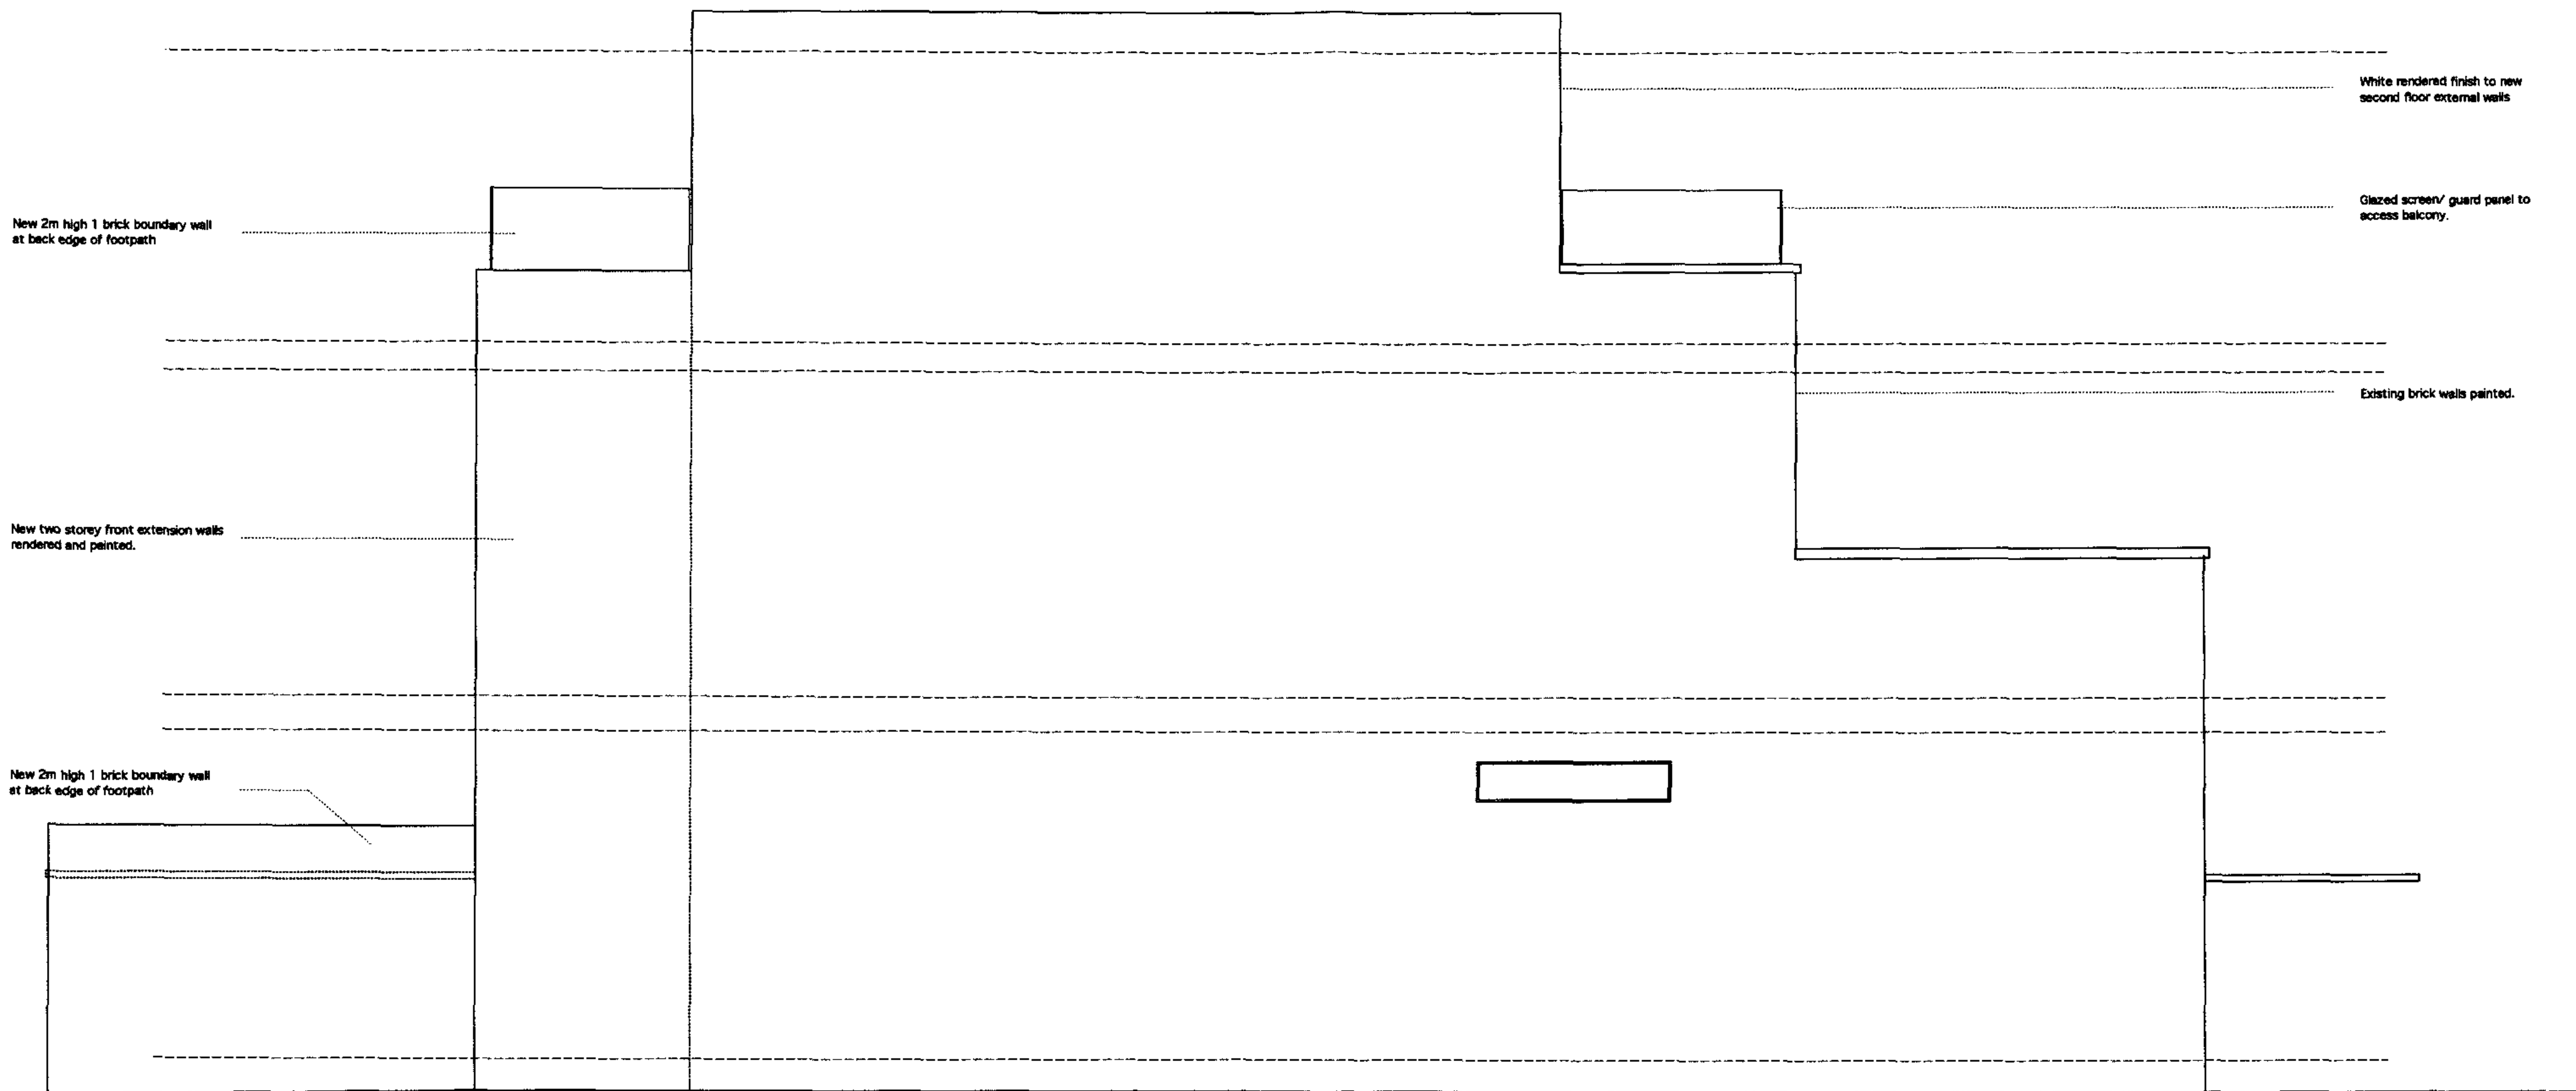

SOUTH WEST ELEVATION

RECEIVED
15 MAR 2007

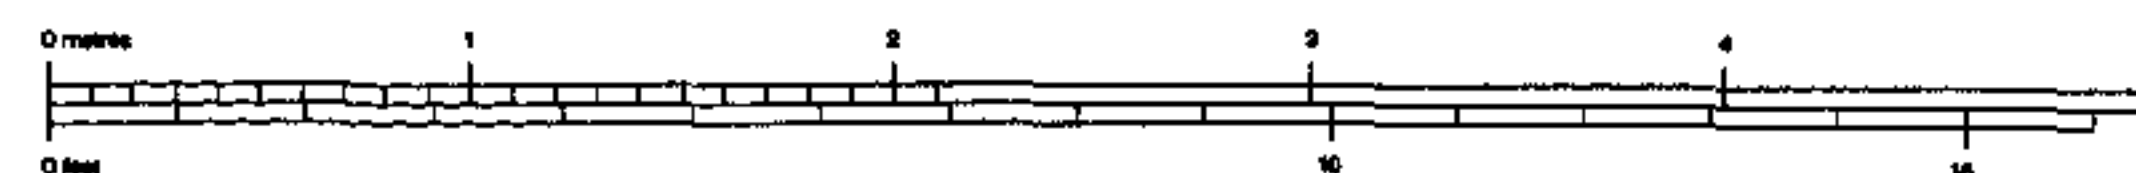

REVISIONS

015.15

ROOGER DAVIS MCJAT ACIOB ARCHITECTURAL AND PROJECT MANAGEMENT SERVICES
6 MURRAY MEWS LONDON NW1
SIDE ELEVATION - PROPOSED
TEL 0207 486 4822 FAX 0207 297 1046 SCALE 1:25 @ A1 & 1:50 @ A3