



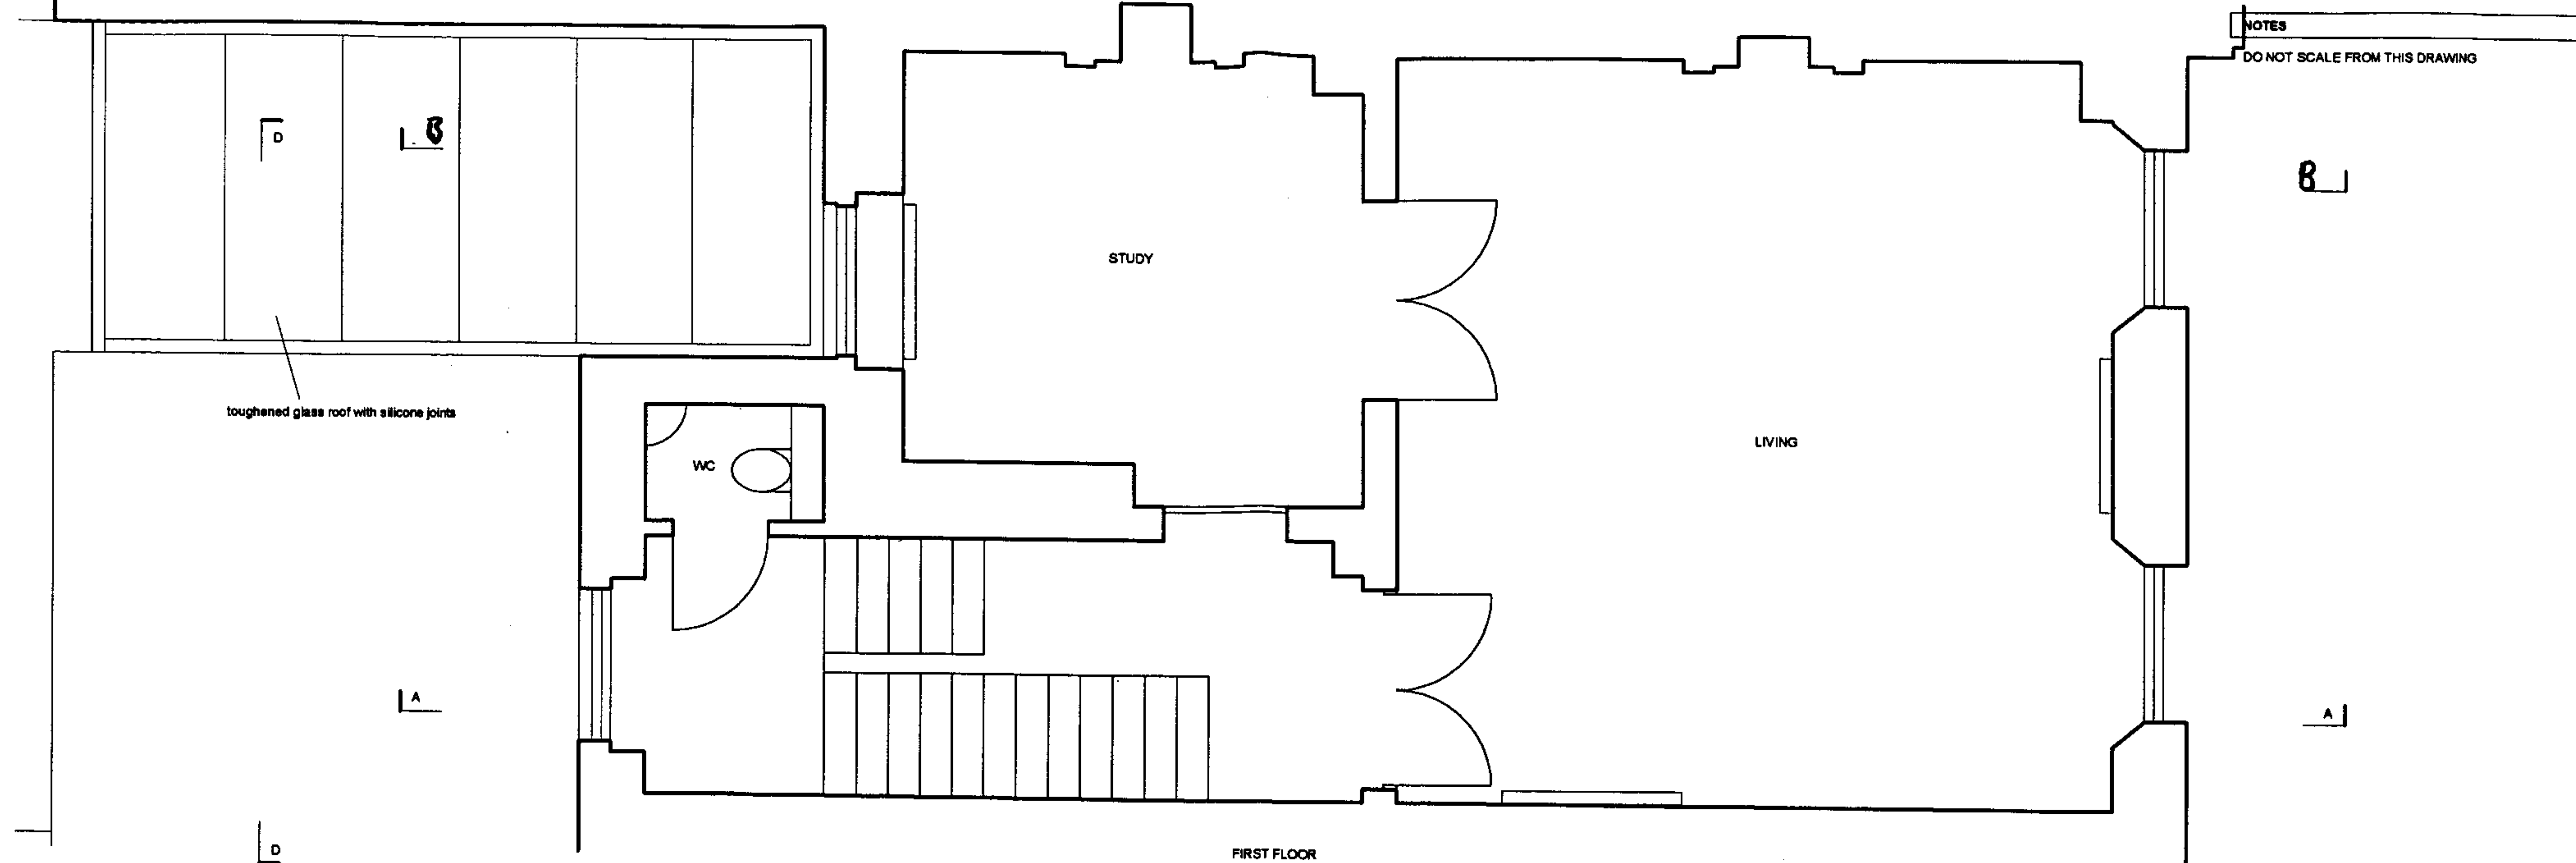

NOTES
DO NOT SCALE FROM THIS DRAWING

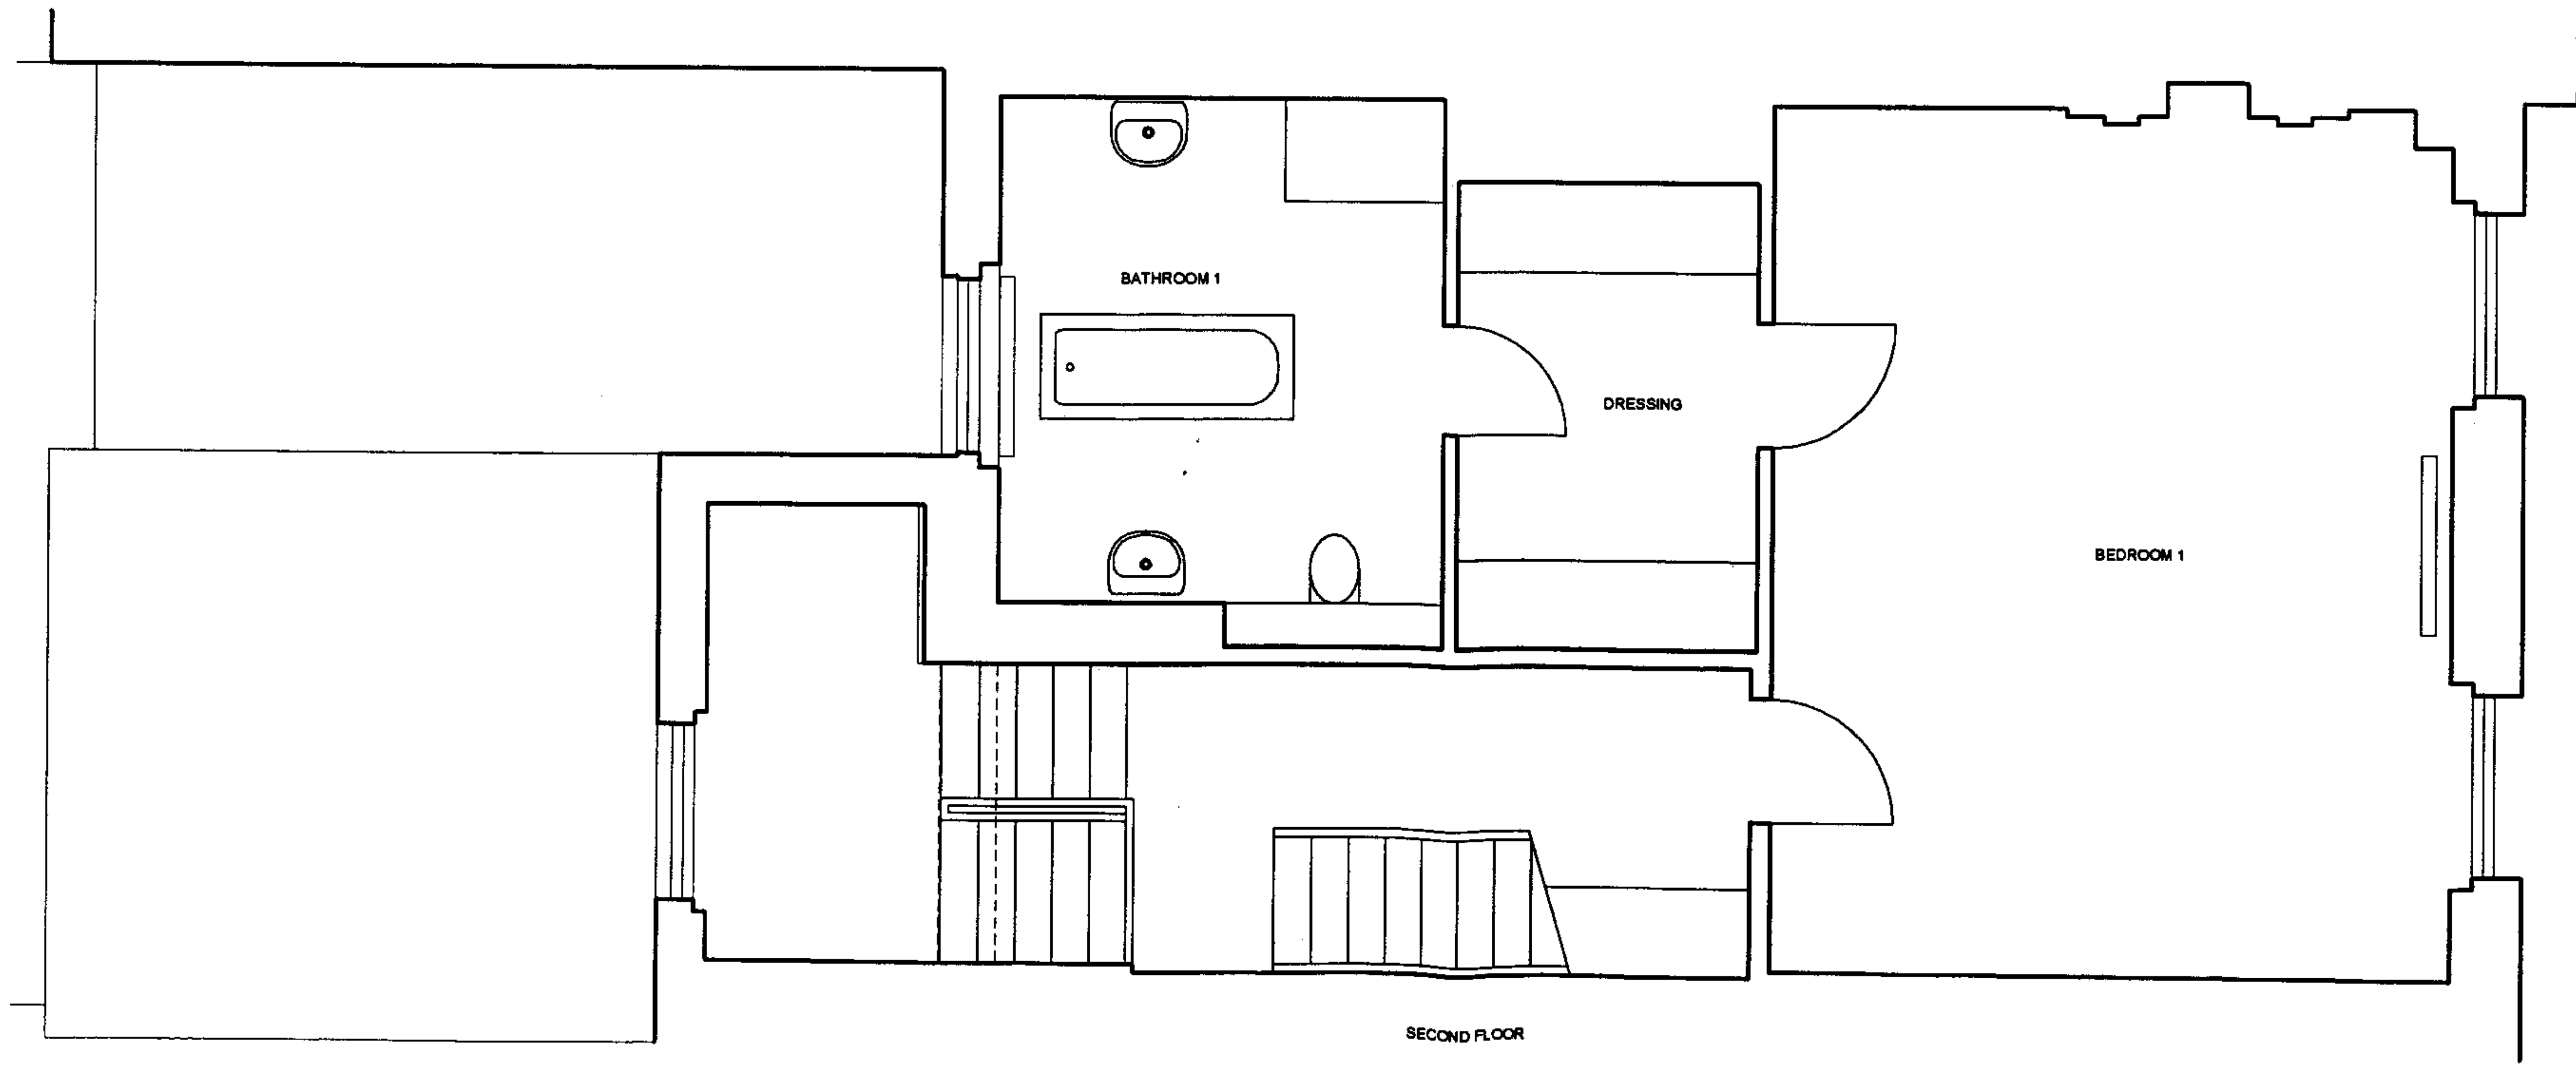

RECEIVED
- 2 MAR 2007

Evans Davies Architects@ 18 Charlotte Road London EC2A 3PB tel 020 7729 2474	
JOB MR&MRS MCFADDEN 9 ST MARKS SQ LONDON NW1	
TITLE PROPOSALS FIRST & SECOND FLOOR PLANS	
DATE	3.11.06
SCALE	1:50
DRAWING NO.	STM9-PL-GA-03