

Elevation

GRAND UNION CANAL

A'

Public footpath

Meeting room

Female & disabled toilets

Male toilets

Main staircase

Main entrance

Main Hall

Kitchen/ Servery

Store

Fire escape

GRAND UNION CANAL

OVAL ROAD

Dotted line indicates extent of topographical and existing building laser survey

Canal edge

SITE HOARDING TO STREET SHOWN DOTTED

SITE AREA HAS BEEN CLEARED, CHIMNEY STAIR AND PART OF BOUNDARY WALL DEMOLISHED.

FOR PILING LAYOUT PLEASE REFER TO CAMERON TAYLOR'S PILING LAYOUT DRG.

TEMPORARY ESCAPE STAIR FROM VAULTS TO BE ERRECTED.

CANAL SIDE

B'

RECEIVED
26 FEB 2007



NEIGHBOURING SITE (35 OVAL ROAD)


Rev.	Date	By	Description
P	09.02.05	AB	Preliminary for comment
-	31.05.05	AB	Planning application
A	24.10.06	AN	Building regulations application
B	31.01.07	AN	Tender

Do not scale from this drawing. All dimensions to be checked on site.
Notify the Architect immediately of any discrepancies.
This drawing remains the copyright of the Architect.

AAB architects
A3 4th Floor Linton House 39-51 Highgate Road London NW5 1RT
Tel 020 7267 0635 Fax 020 267 6911 mail@aabarchitects.co.uk

PIRATE CASTLE, OVAL ROAD, NW1
DRAWING : EXISTING PLAN STREET LEVEL
SCALE : 1:50 (1:100 @ A3)
DATE : 07.02.05

050/12 REV
EXISTING B

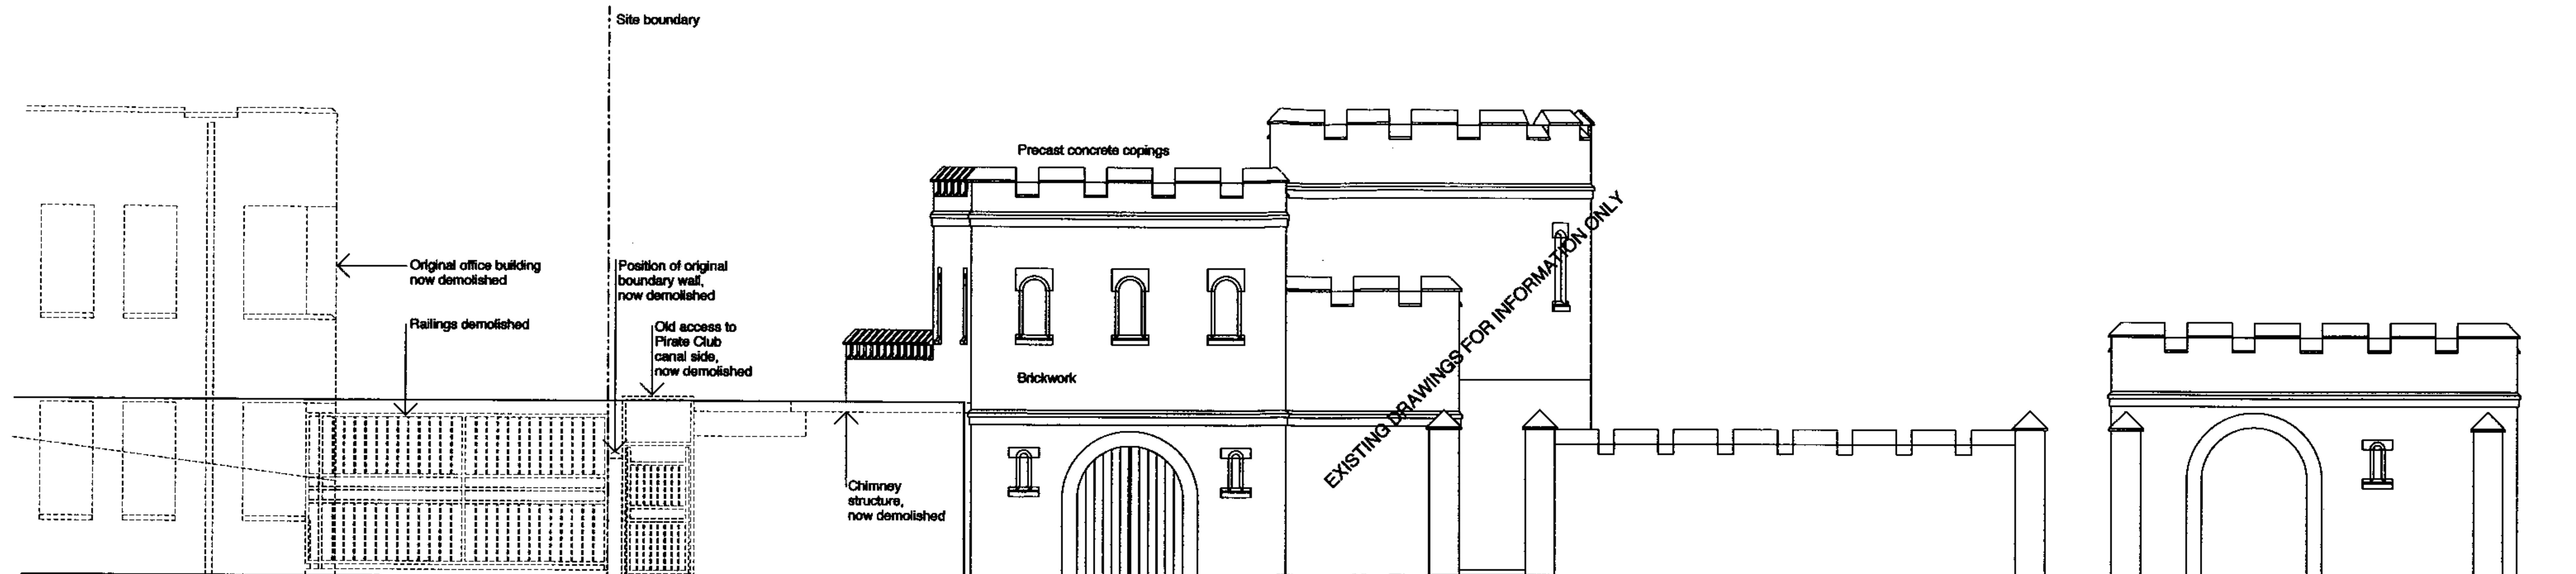

SITE HOARDING
(35 OVAL ROAD)


SITE HOARDING

PIRATE CASTLE

BRIDGE/CANAL

PUMP HOUSE

FRONT ELEVATION

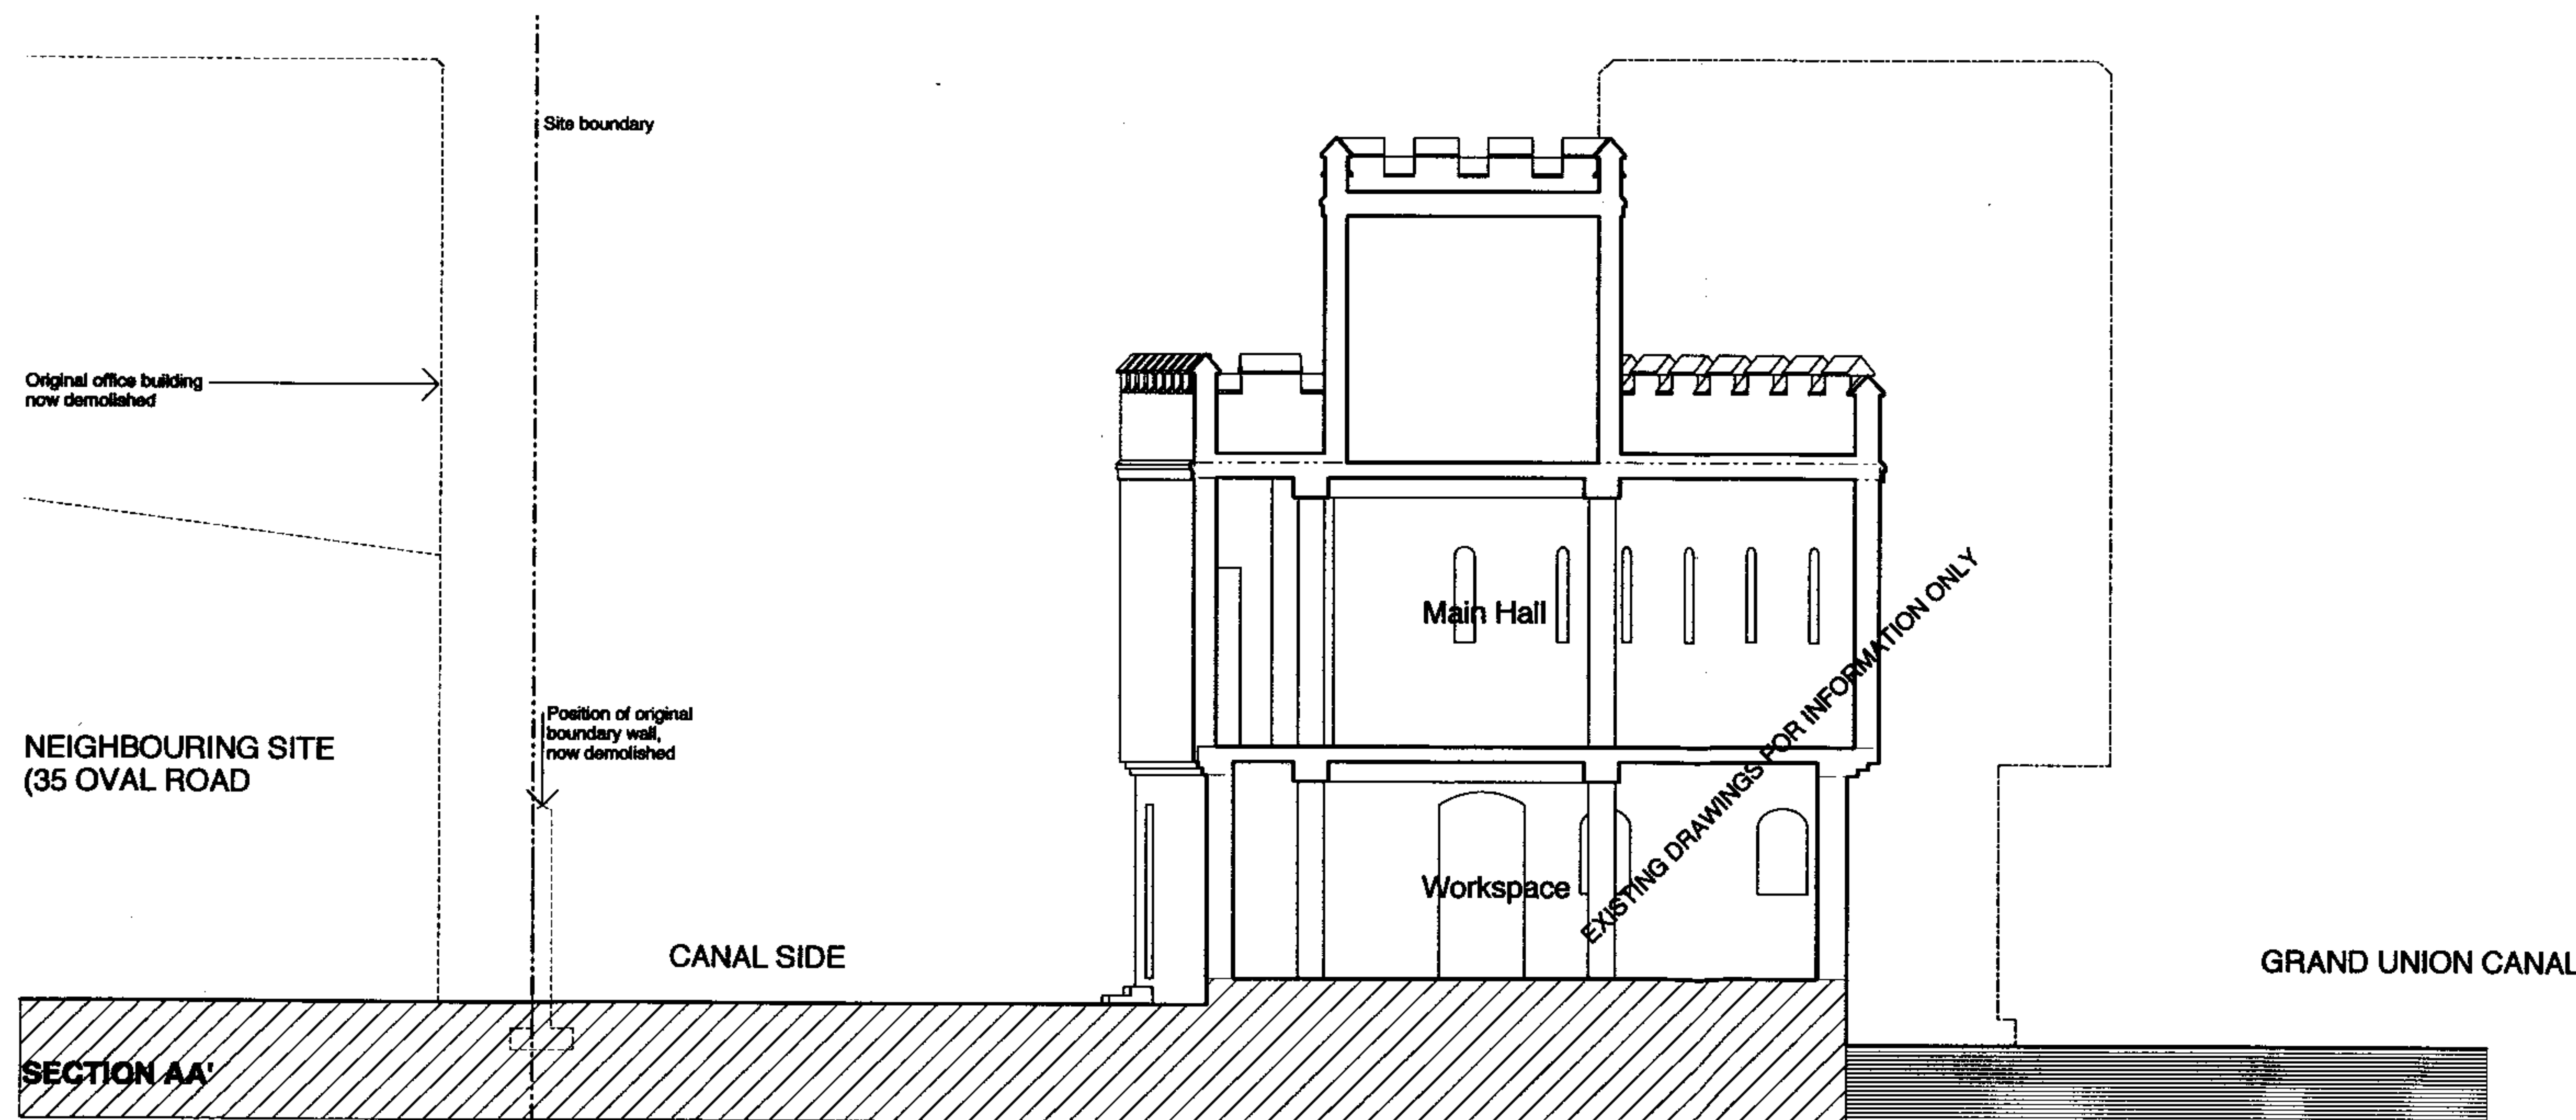

RECEIVED
26 FEB 2007

Rev.	Date	By	Description
P	09.02.05	AB	Preliminary for comment
-	31.05.05	AB	Planning application
A	24.10.06	AN	Building regulations application
B	31.01.07	AN	Tender

Do not scale from this drawing. All dimensions to be checked on site.
Notify the Architect immediately of any discrepancies.
This drawing remains the copyright of the Architect.

AAB architects
A3 4th Floor, Linton House, 39-51 Highgate Road, London NW5 1RT
Tel 020 7267 0636 Fax 020 267 6911 mail@aabarchitects.co.uk

PIRATE CASTLE, OVAL ROAD, NW1
DRAWING : EXISTING FRONT ELEVATION, SECTION AA'
SCALE : 1:50 (1:100 @ A3)
DATE : 07.02.05

050/14 REV
B
EXISTING