


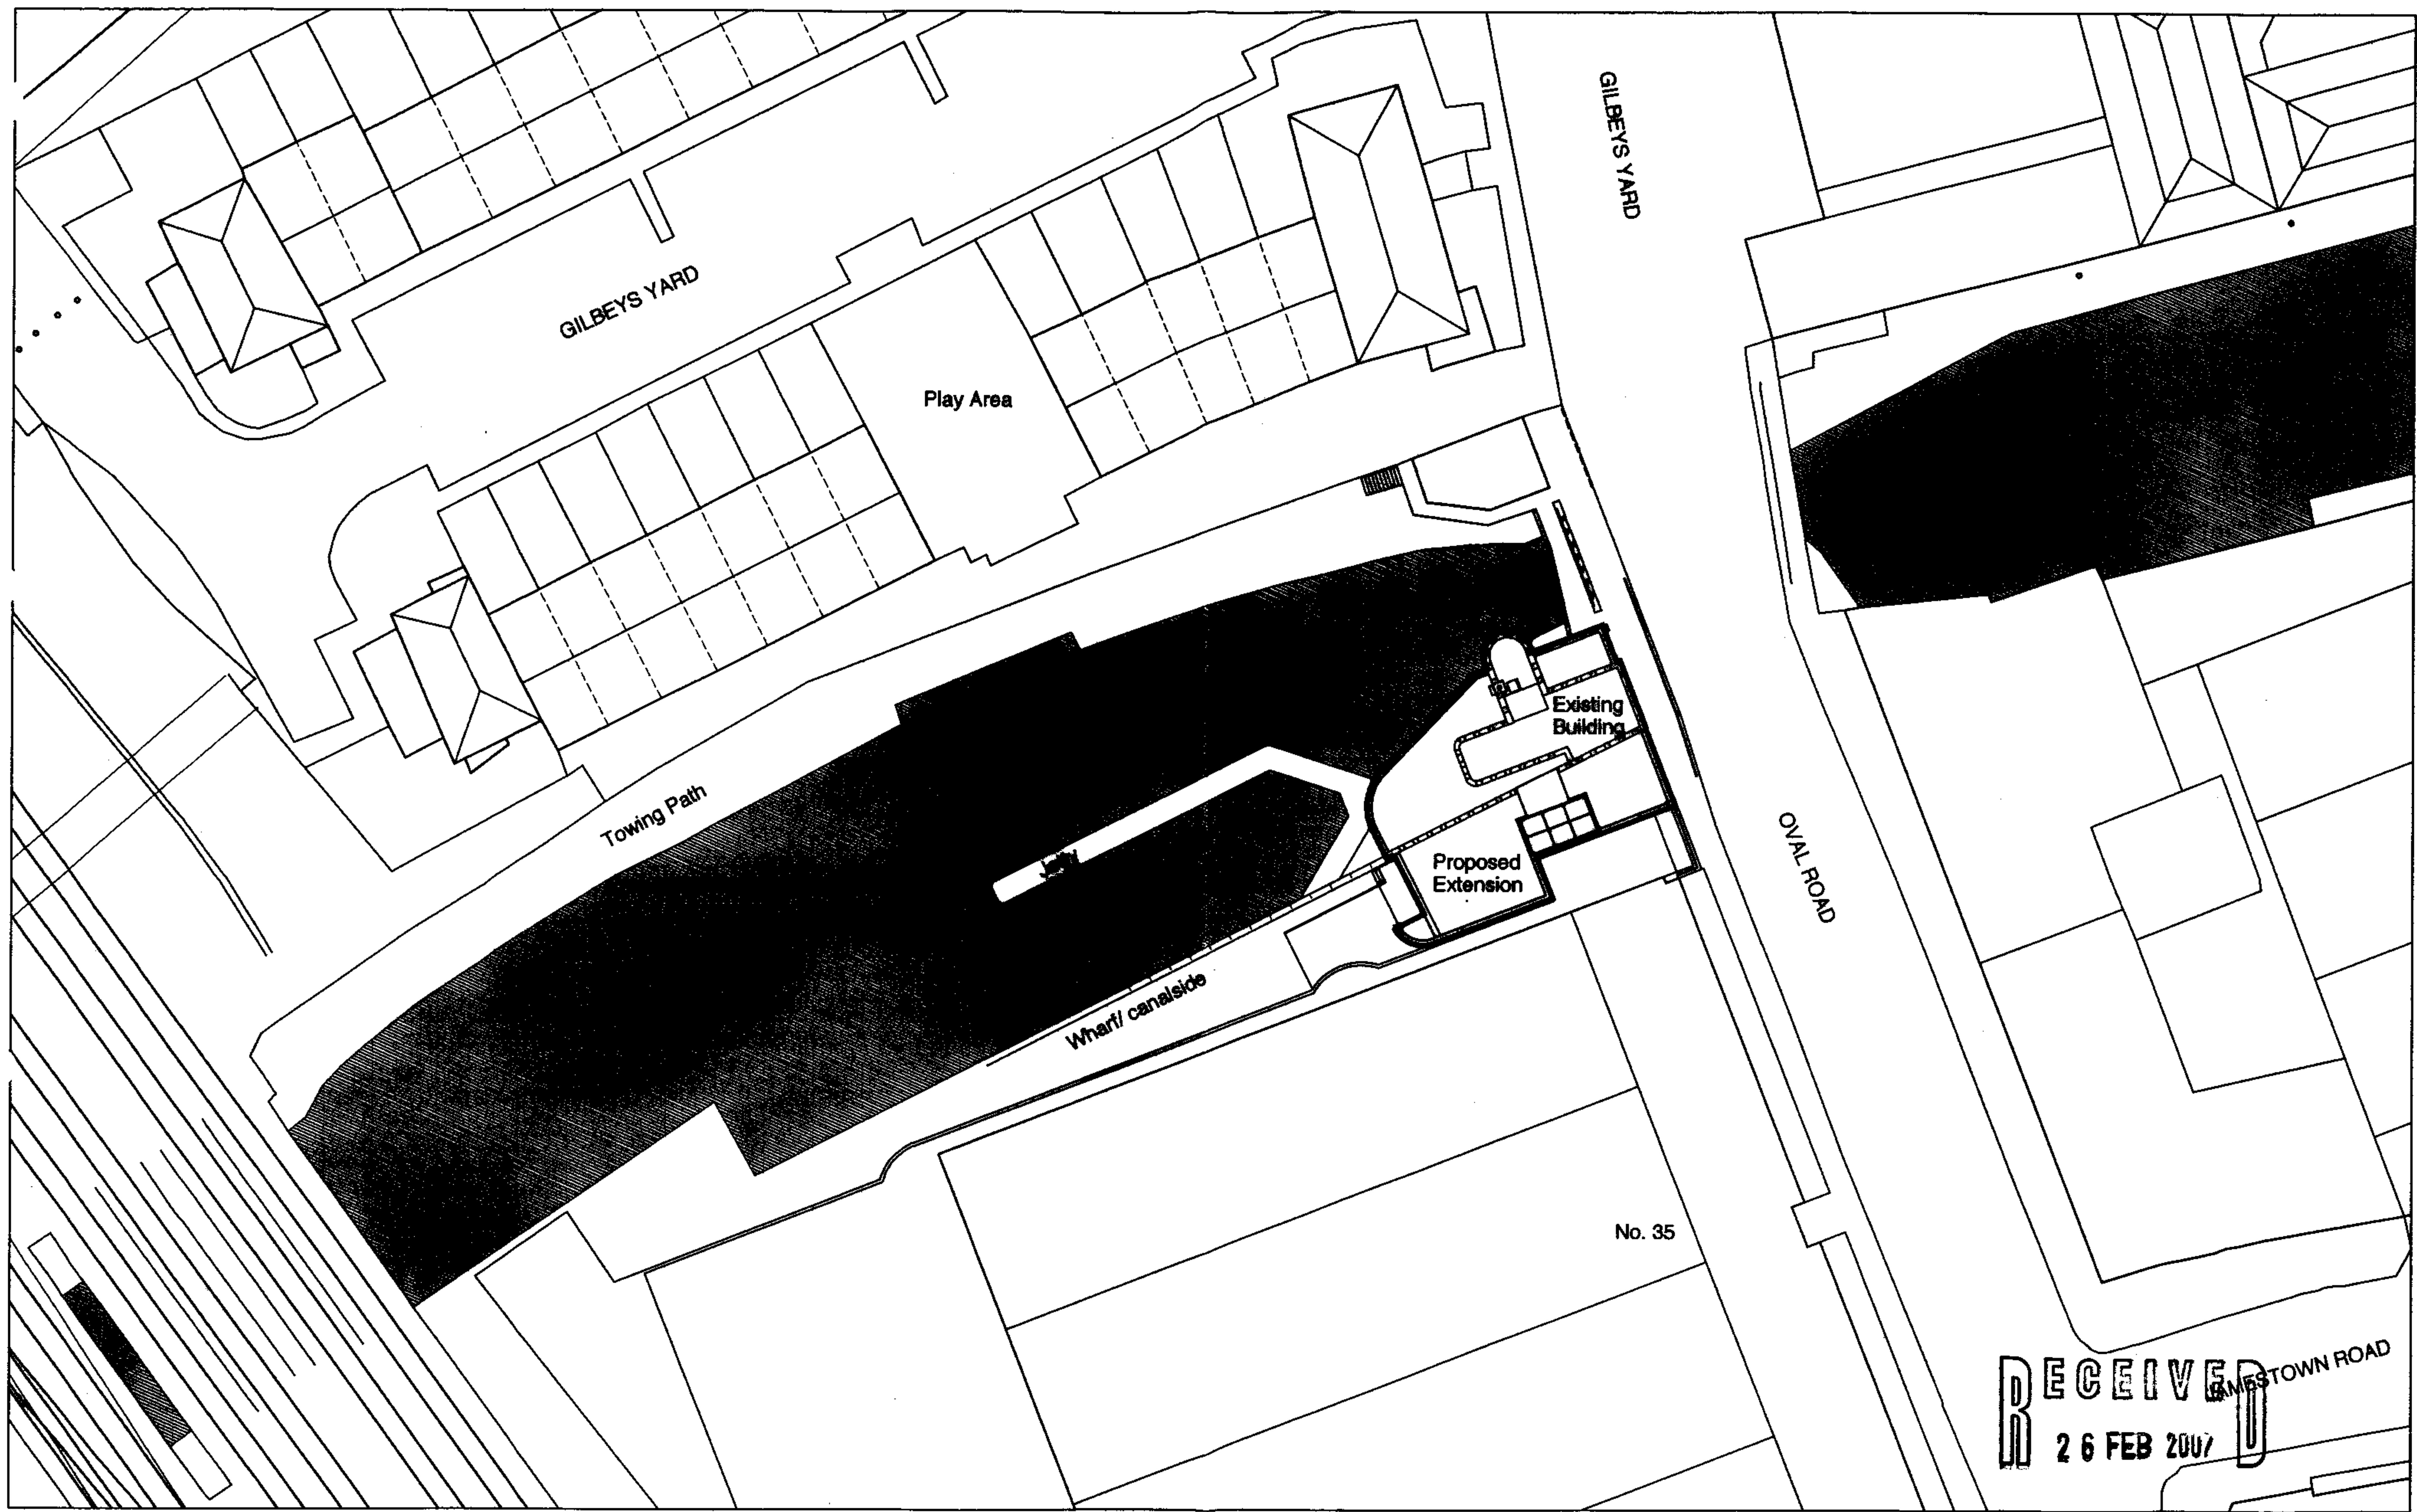

Rev	Date	Description
1	31.05.05	Preliminary for comment
2	31.05.05	Planning application

Do not scale from this drawing. All dimensions to be checked on site.
 Notify the Architect immediately of any discrepancies.
 This drawing remains the copyright of the Architect.

AAB architects
 A3 4th Floor Union House 39-51 Highgate Road London NW6 1RT
 Tel 020 7267 0636 Fax 020 7267 0911 mail aabarchitects.co.uk

PIRATE CASTLE, OVAL ROAD, NW1
 DRAWING : PROPOSED SITE PLAN
 SCALE : 1:200 (1:400 AT A3)
 DATE : 07.02.05

RECEIVED
 26 FEB 2007

050/20 - REV