



DO NOT SCALE FROM THE DRAWING. ALL DIMENSIONS ARE IN MM. ARE INDICATIVE ONLY & MUST BE CONFIRMED ON SITE. COPYRIGHT MRJ RUNDELL & ASSOCIATES LTD

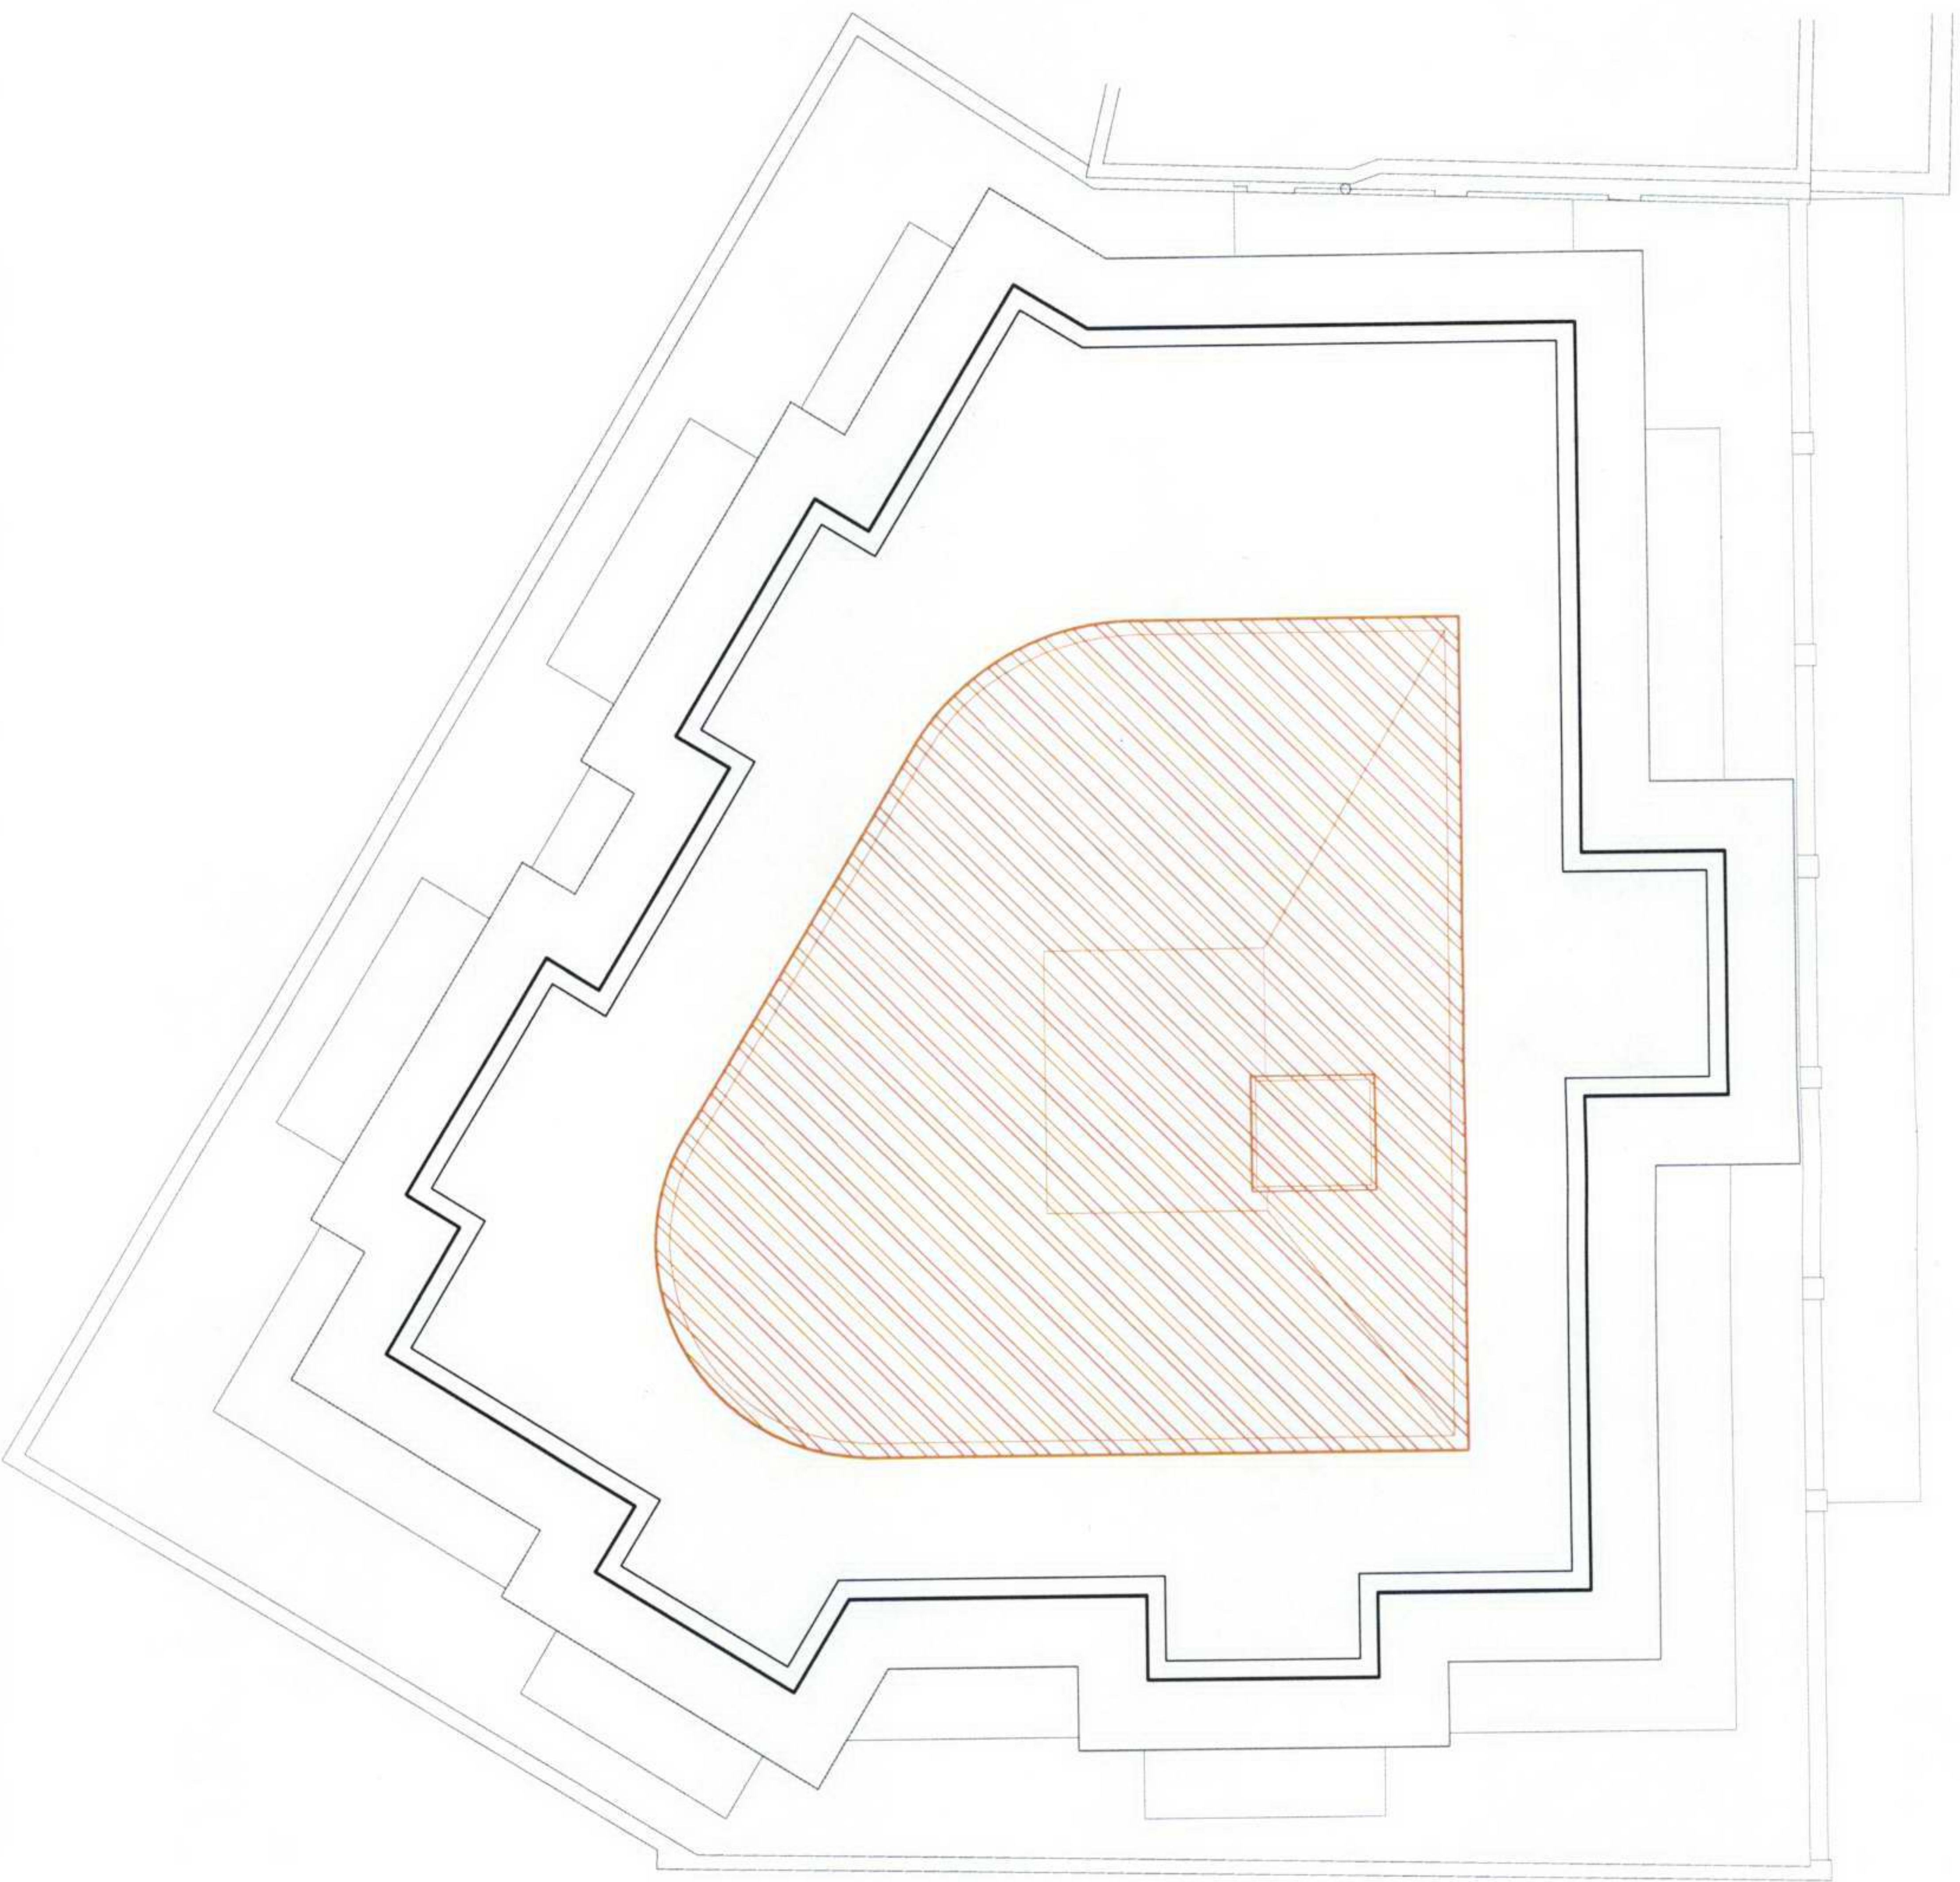

RECEIVED
20 FEB 2007

Client MRJ Rundell Associates	
Structural Engineer	
Services Engineer	
Quantity Surveyor	
Project 55 Holmes Road	
Drawing Title Demolition Roof Plan	
Drawn by DKB	Date 16/02/07
Scale 1:200 @ A3	
Job No. 2609	
Drawing No. 200	
Checked	Revision

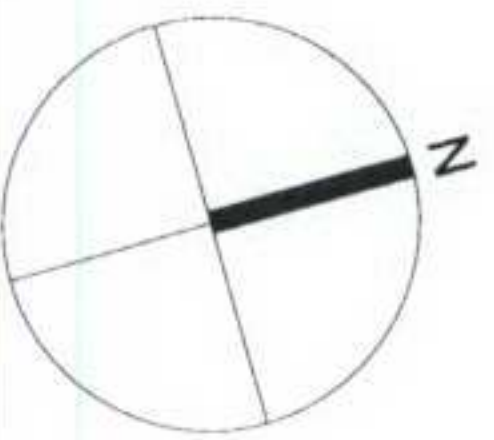

MRJ RUNDELL + ASSOCIATES LTD
Architecture & Design Services
The Courtyard - Unit 2a
44 Gloucester Avenue
London NW1 8JD
Tel. 020 7483 8360
Fax. 020 7483 8361
www.rundellassociates.com
office@rundellassociates.com



Key

Client
MRJ Rundell Associates

Structural Engineer
-

Services Engineer
-

Quantity Surveyor
-

MRJ RUNDELL + ASSOCIATES LTD
Architecture & Design Services

The Courtyard - Unit 2a
44 Gloucester Avenue
London NW1 8JD
Tel. 020 7483 8360
Fax. 020 7483 8361
www.rundellassociates.com
office@rundellassociates.com

Project
55 Holmes Road

Drawing Title
**Demolition
North Elevation**

Drawn by
DKB

Date
16/02/07

Scale
1:200 @ A3


Job No.
2609

Drawing No.
250

Checked

Revision

RECEIVED
20 FEB 2007

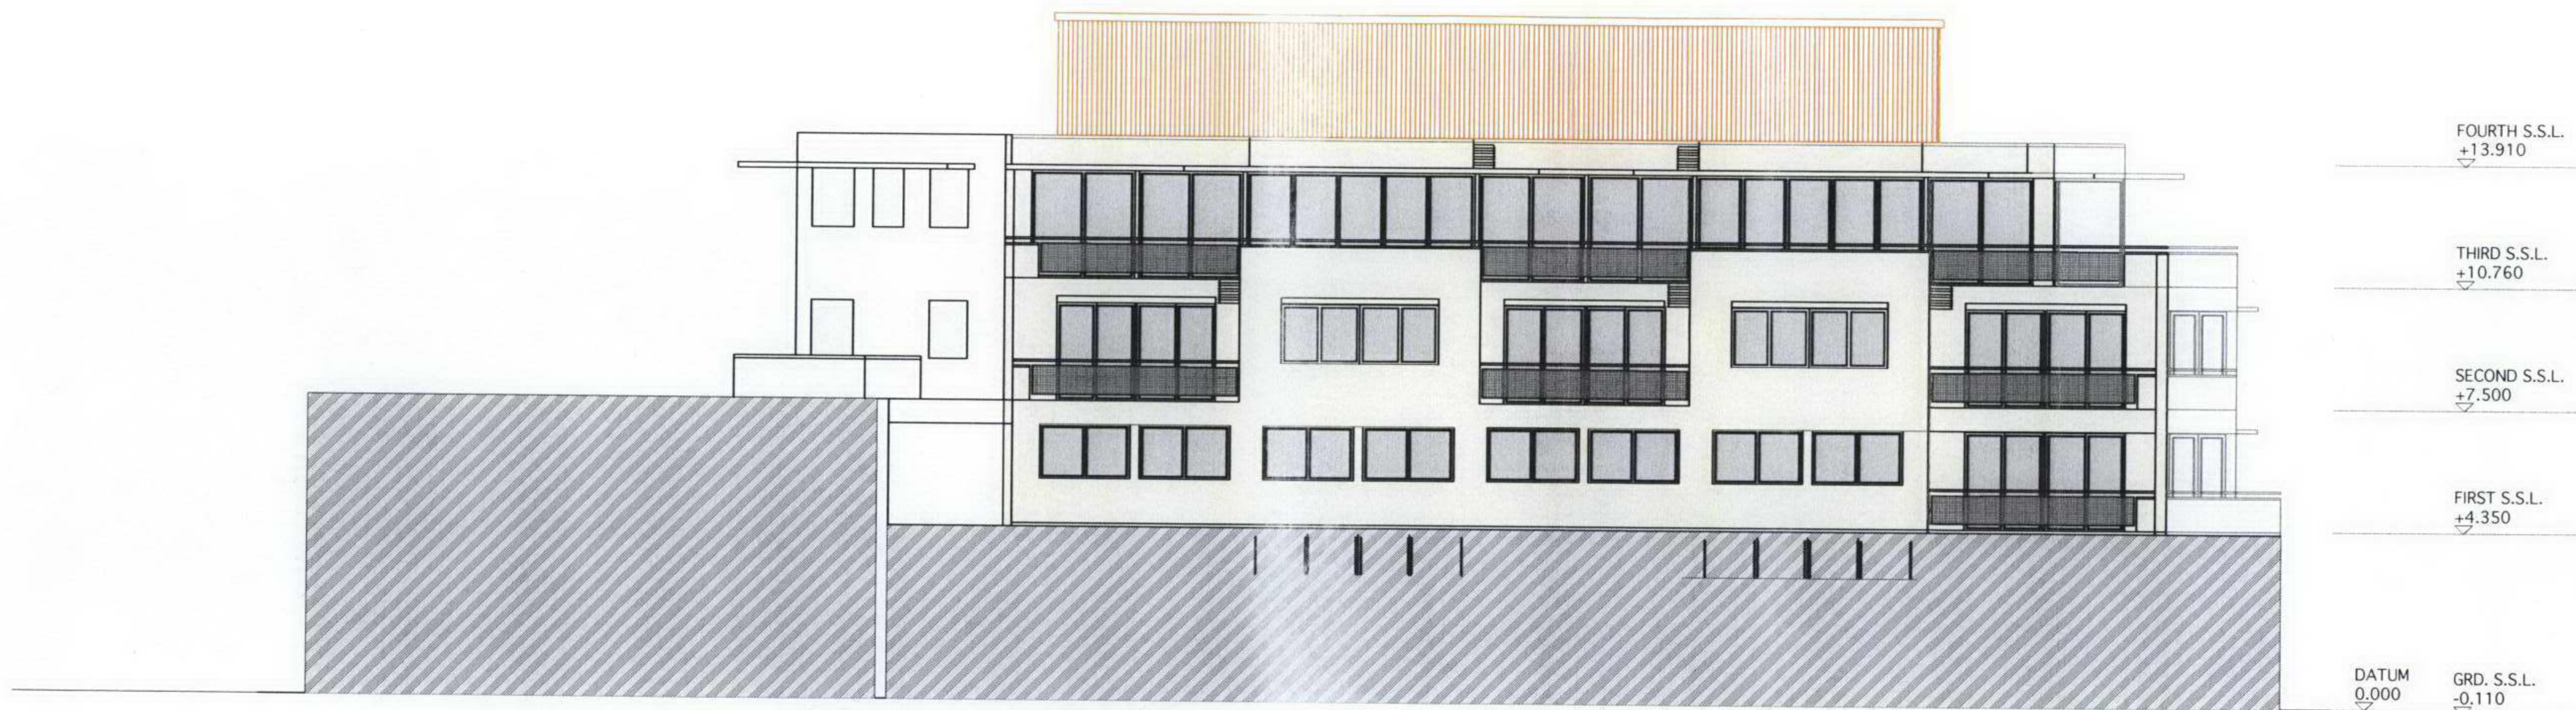

Key

Client
MRJ Rundell Associates

Structural Engineer
-

Services Engineer
-

Quantity Surveyor
-

MRJ RUNDELL + ASSOCIATES LTD
Architecture & Design Services

The Courtyard - Unit 2a
44 Gloucester Avenue
London NW1 8JD
Tel. 020 7483 8360
Fax. 020 7483 8361
www.rundellassociates.com
office@rundellassociates.com

Project
55 Holmes Road

Drawing Title
Demolition
South Elevation

Drawn by
DKB

Date
16/02/07

Scale
1:200 @ A3

Job No.
2609

Drawing No.
252

Checked
Revision

RECEIVED
20 FEB 2007



RECEIVED
20 FEB 2007

Key

Client
MRJ Rundell Associates

Structural Engineer
-

Services Engineer
-

Quantity Surveyor
-

MRJ RUNDELL + ASSOCIATES LTD
Architecture & Design Services

The Courtyard - Unit 2a
44 Gloucester Avenue
London NW1 8JD
Tel. 020 7483 8360
Fax. 020 7483 8361
www.rundellassociates.com
office@rundellassociates.com

Project
55 Holmes Road

Drawing Title
Demolition
South Elevation

Drawn by
DKB

Date
16/02/07

Scale
1:200 @ A3

Job No.
2609

Drawing No.
253

Checked

Revision