



RECEIVED
20 FEB 2007

Key

Client
MRJ Rundell Associates

Structural Engineer
-

Services Engineer
-

Quantity Surveyor
-

MRJ RUNDELL + ASSOCIATES LTD
Architecture & Design Services

The Courtyard - Unit 2a
44 Gloucester Avenue
London NW1 8JD
Tel. 020 7483 8360
Fax. 020 7483 8361
www.rundellassociates.com
office@rundellassociates.com

Project
55 Holmes Road

Drawing Title
Proposed
West Elevation

Drawn by
DKB

Date
16/02/07

Scale
1:100 @ A3

Job No.
2609



Drawing No.
453

Checked

Revision

90 no. SUNPOWER SPR-200-BLK residential PV modules
producing a total system output of 18 KW.

Modules are layed on ZINCO SOLARBASIS green roof

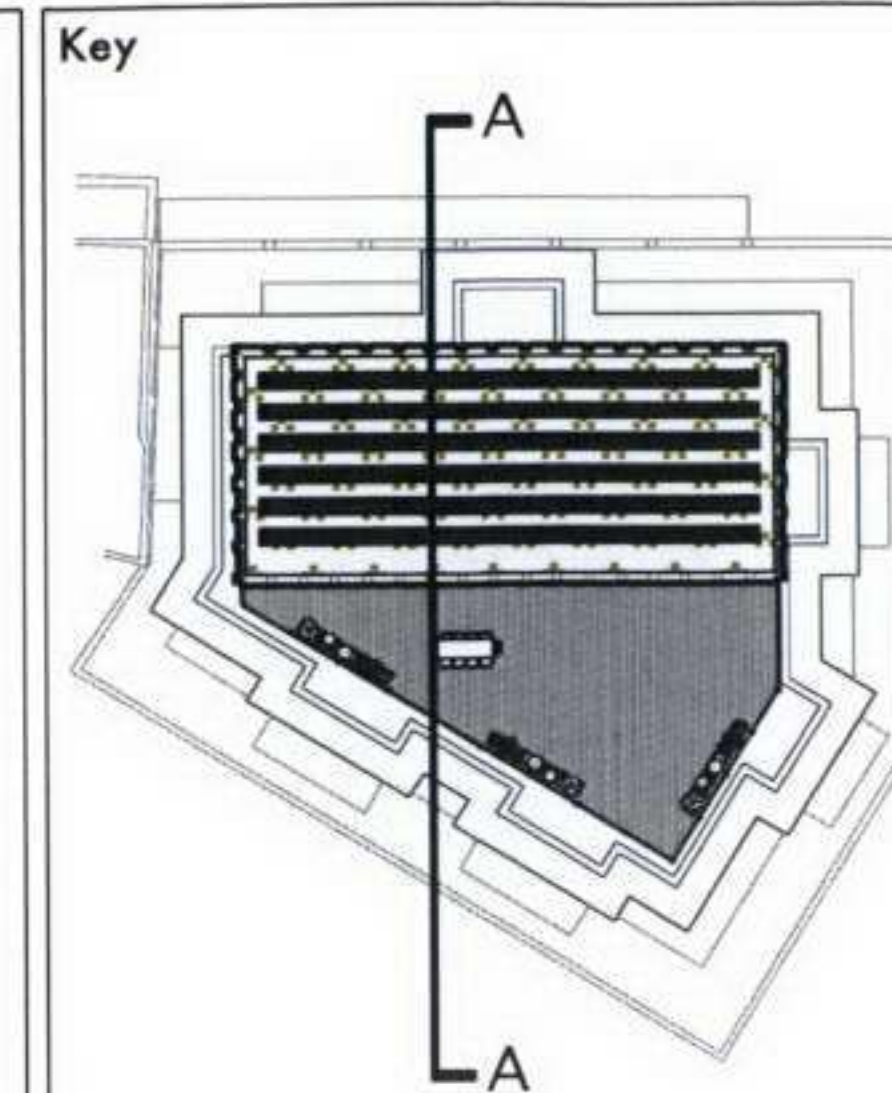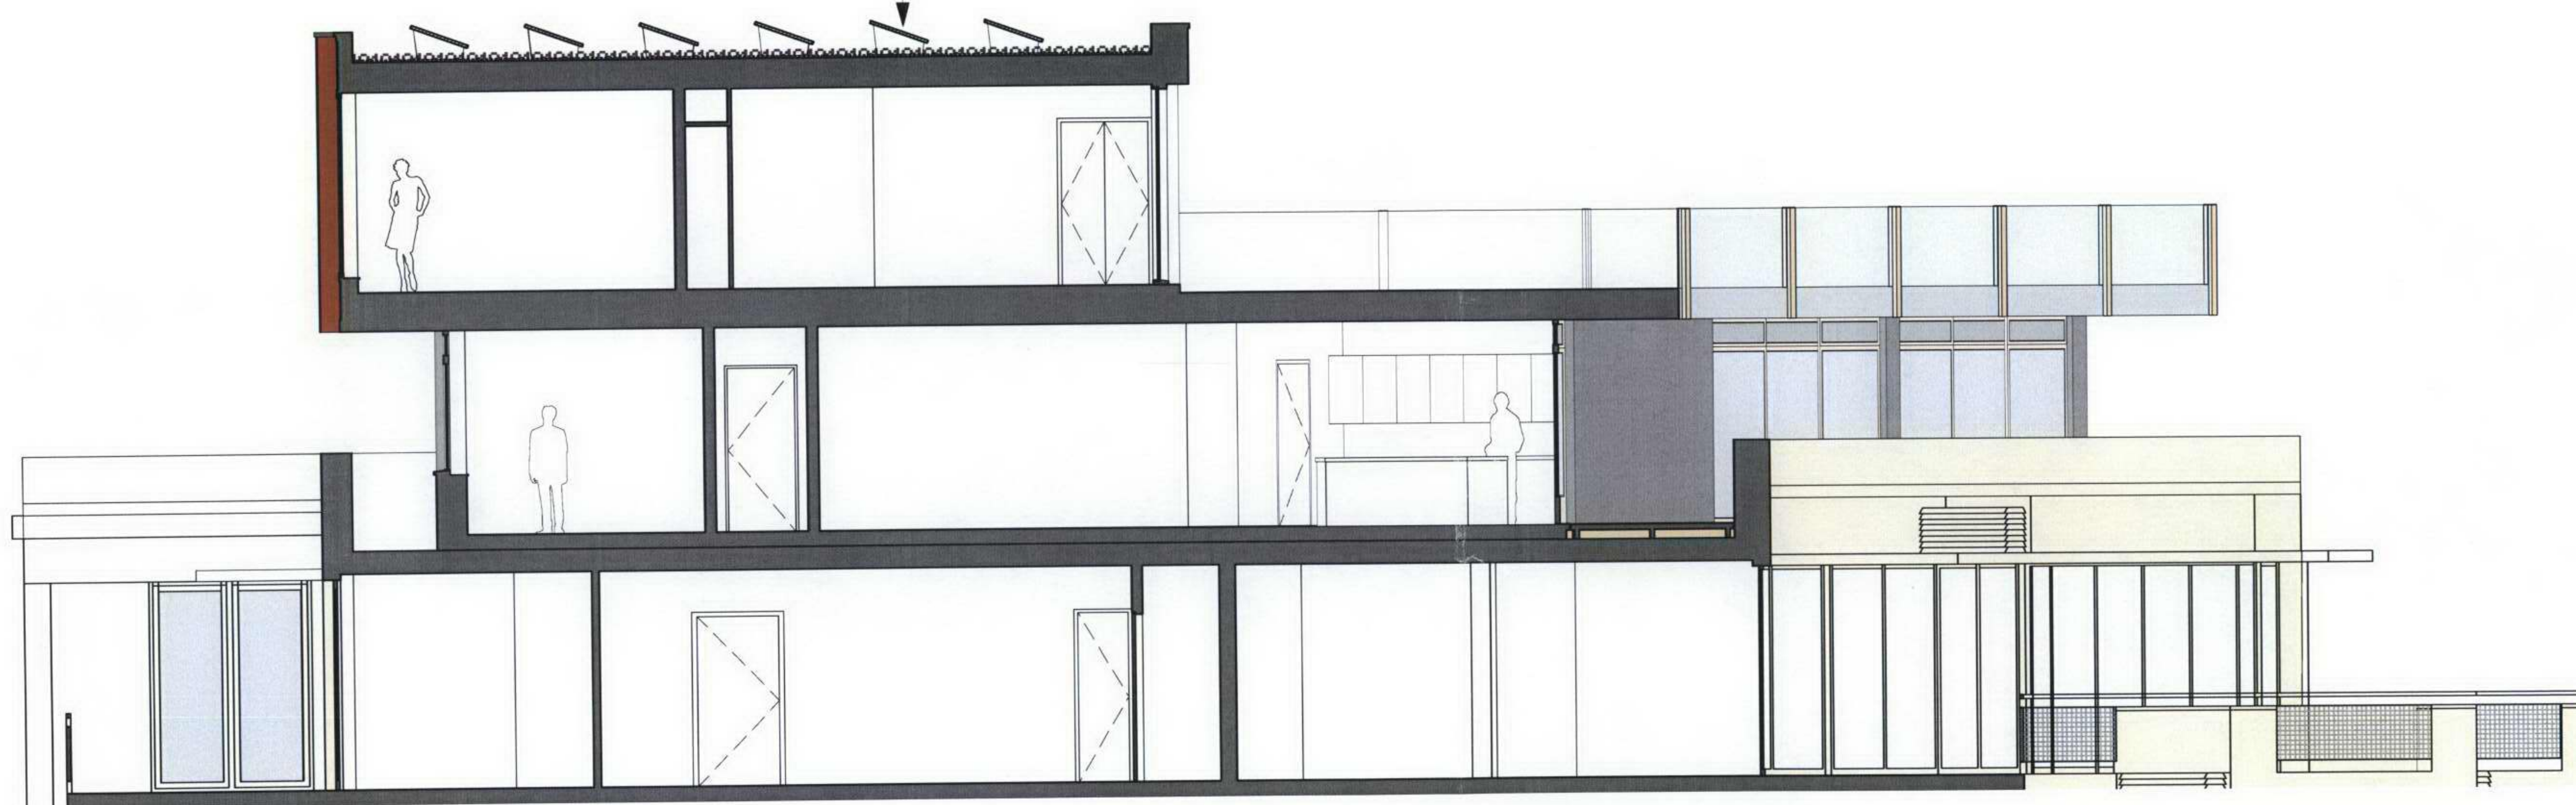

Client
MRJ Rundell Associates

Structural Engineer
-

Services Engineer
-

Quantity Surveyor
-

MRJ RUNDELL + ASSOCIATES LTD
Architecture & Design Services

The Courtyard - Unit 2a
44 Gloucester Avenue
London NW1 8JD
Tel. 020 7483 8360
Fax. 020 7483 8361
www.rundellassociates.com
office@rundellassociates.com

Project
55 Holmes Road

Drawing Title
**Proposed
Section A-A**

Drawn by
DKB

Date
08/03/07

Scale
1:100 @ A3

Job No.
2609

Drawing No.
455

Checked
Revision

RECEIVED
14 MAR 2007

[illegible]


Client	MRJ Rundell Associates
Structural Engineer	-
Services Engineer	-
Quantity Surveyor	-



**MRJ RUNDELL +
ASSOCIATES LTD**
Architecture & Design Services

The Courtyard - Unit 2a
44 Gloucester Avenue
London NW11 8JD
Tel. 020 7483 8360
Fax. 020 7483 8361
www.runnellassociates.com
office@runnellassociates.com

Project 55 Holmes Road	
Drawing Title Proposed South Elevation	
Drawn by DKB	Date 16/02/07
Scale 1:100 @ A3	
Job No. 2609	
Drawing No. 452	
Checked	Revision

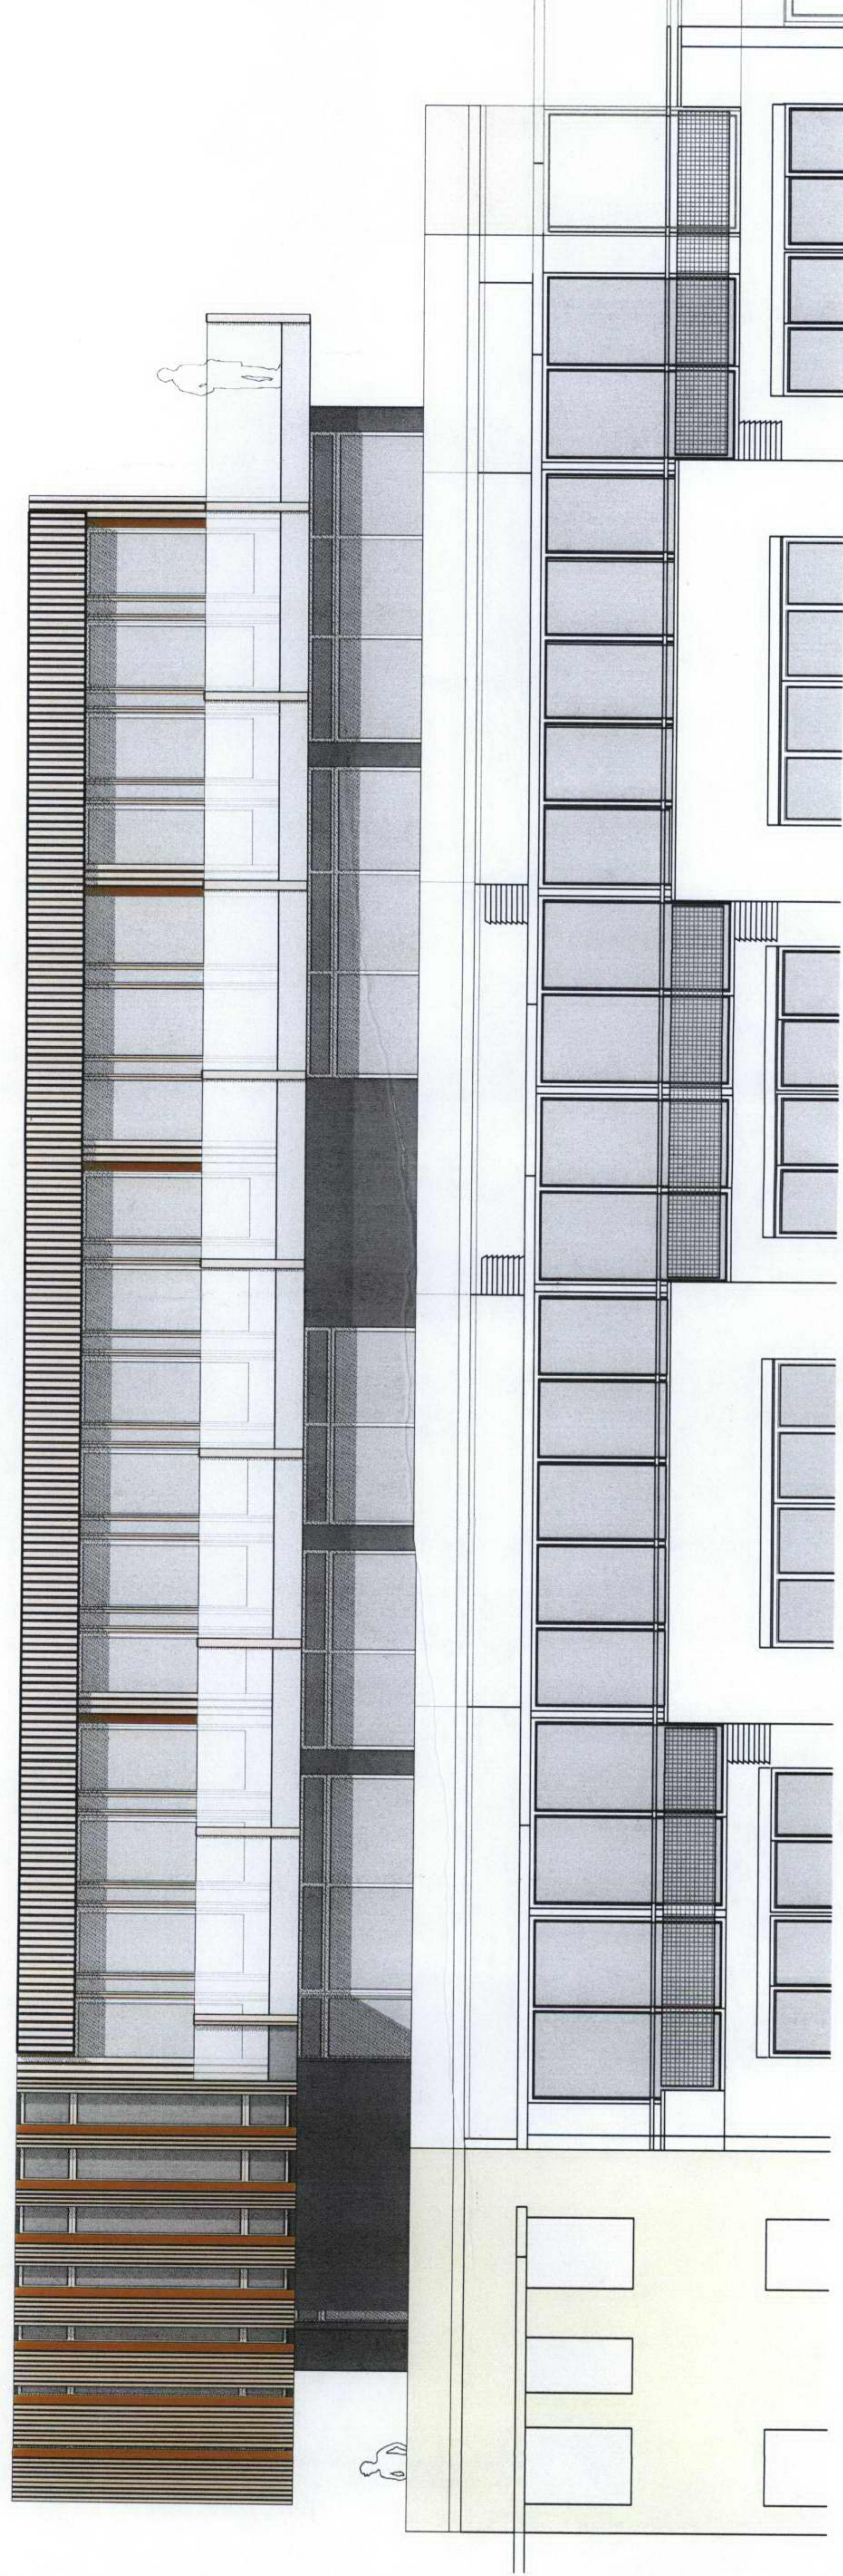

2002 77402
EAGLE