


SITE PLAN

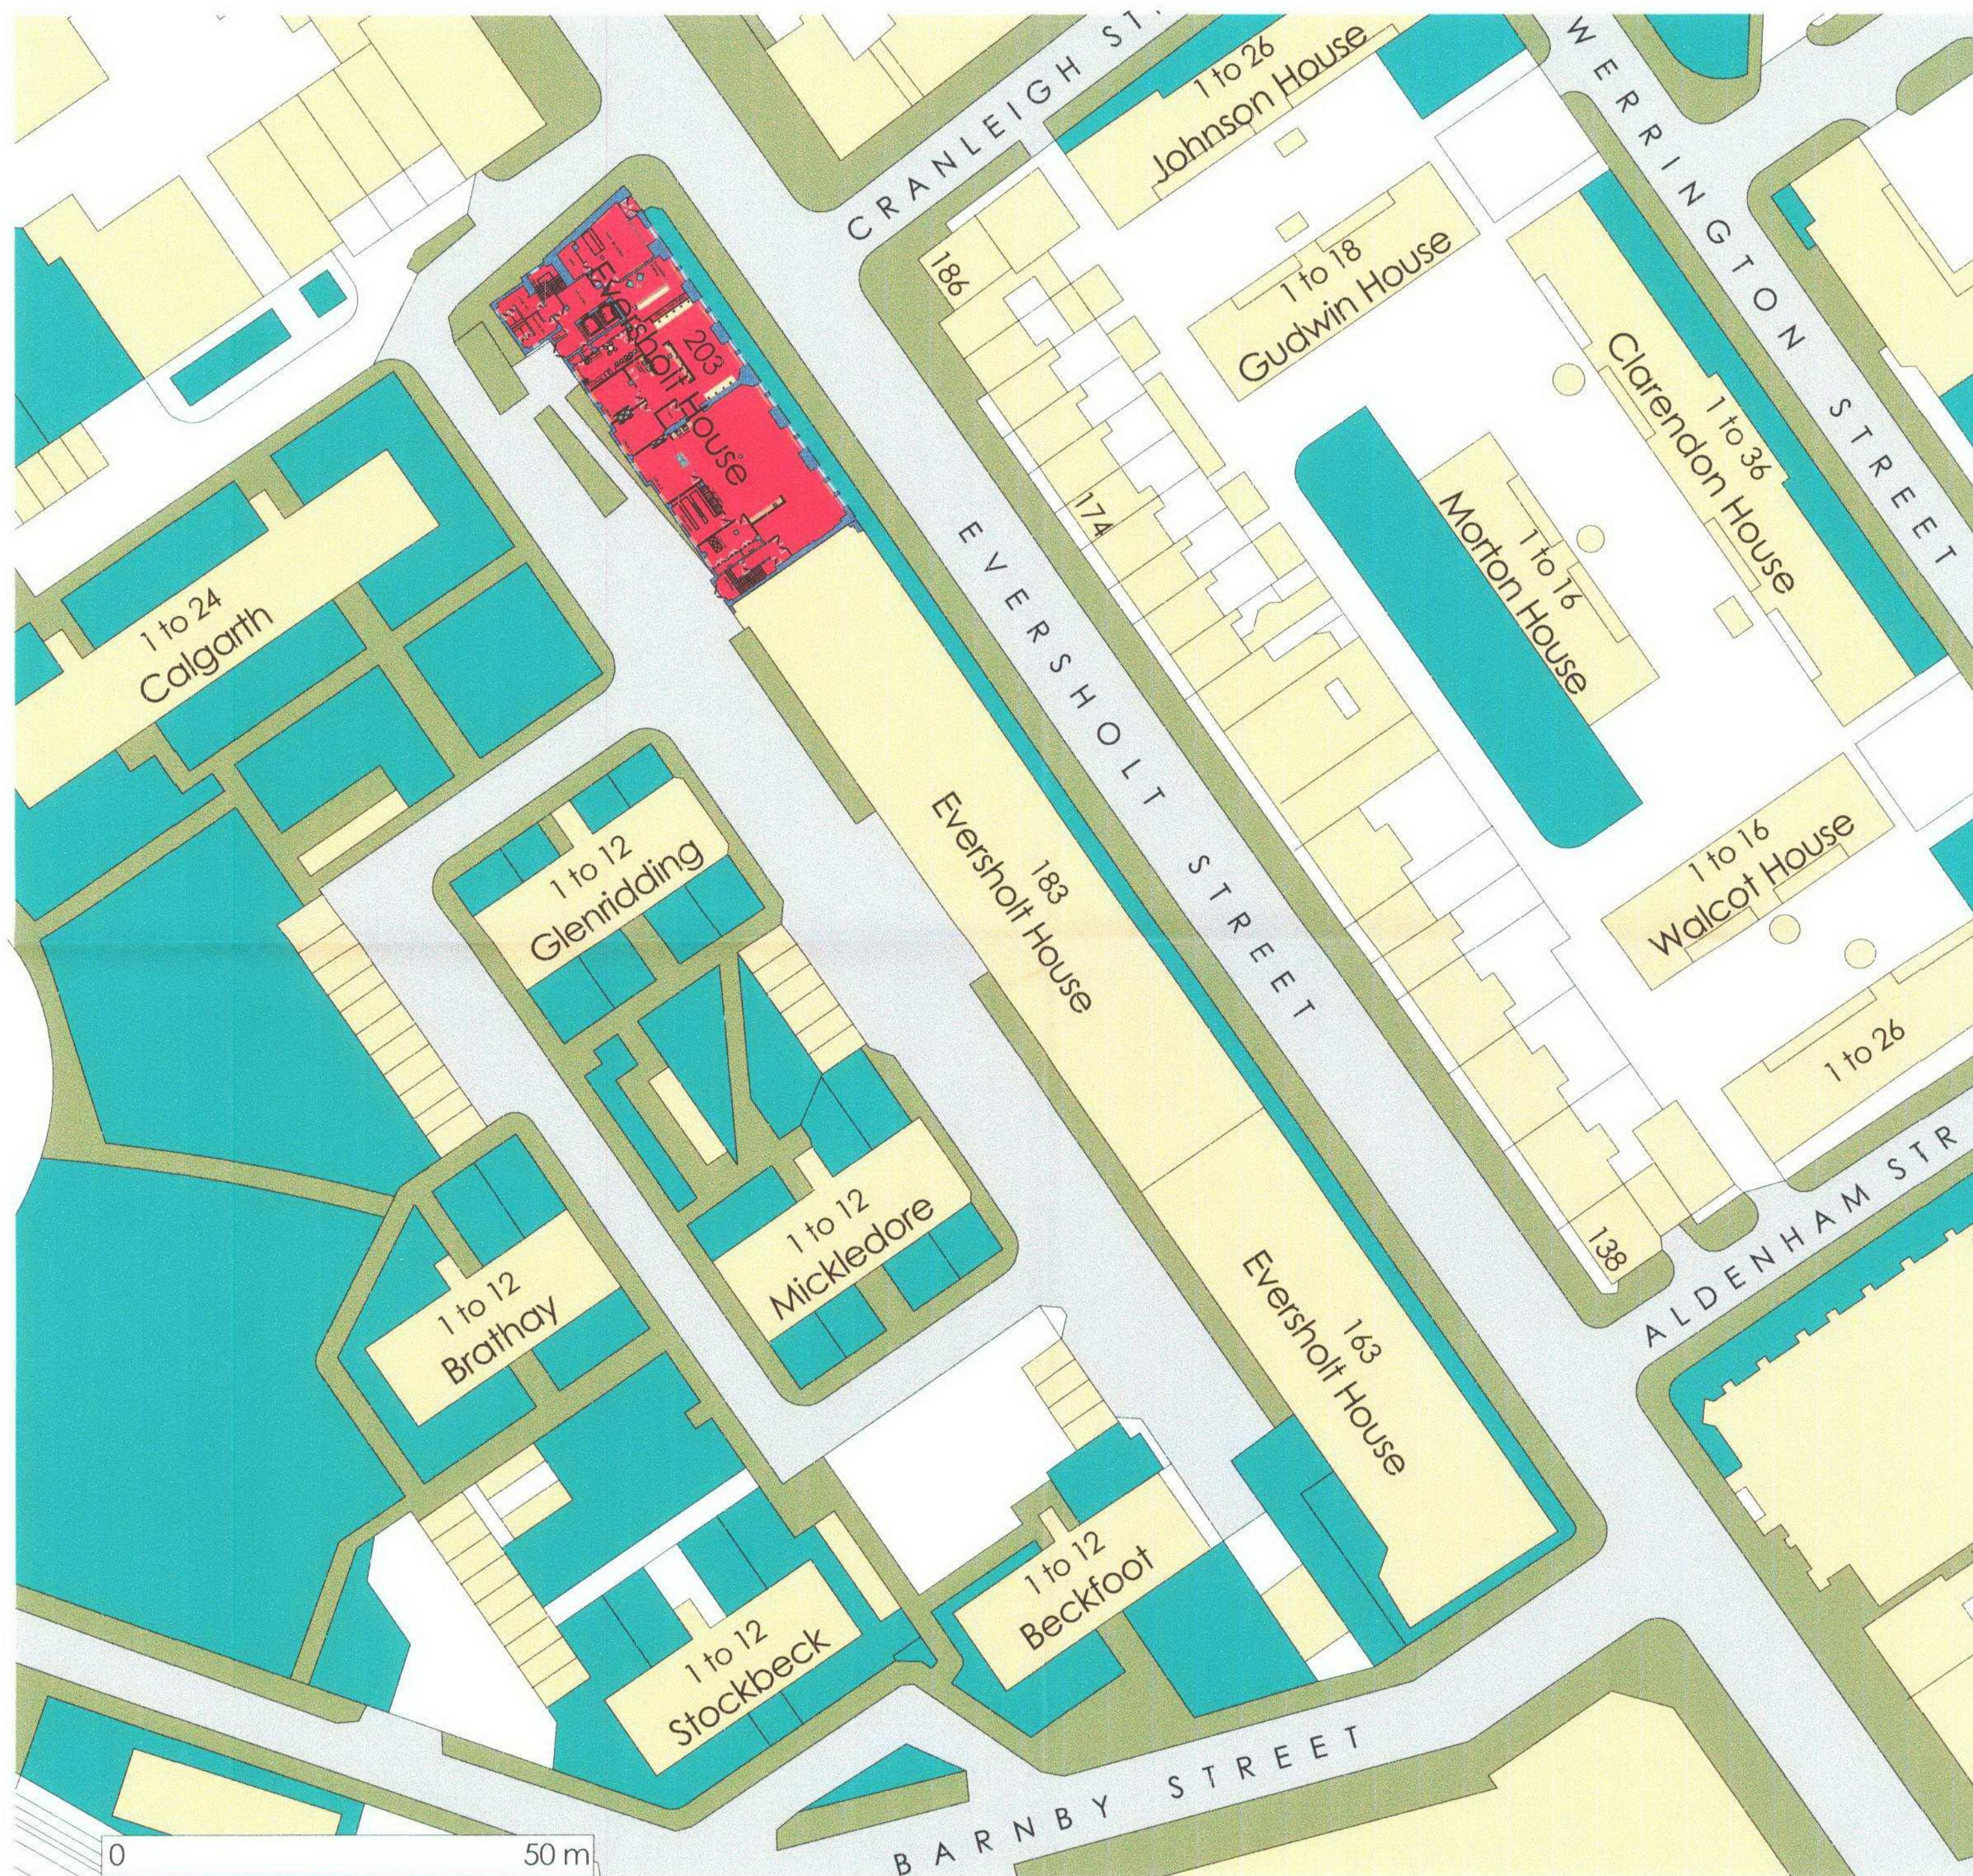

THIS DRAWING REMAINS THE PROPERTY OF BASE INTERIORS LTD. IT MAY NOT BE COPIED OR REPRODUCED WITHOUT EXPRESS WRITTEN CONSENT. FIGURED DIMENSIONS SHOULD BE USED WHERE GIVEN. DO NOT SCALE.

RECEIVED
14 MAR 20

REV	DESCRIPTION	DATE
-----	-------------	------

Client: Landmark Education Corp.

203 Eversholt Street
London NW1 1BU

SITE ADDRESS:

SITE PLAN

PROJECT NO.	DRAWING NO.	REV.
-------------	-------------	------

LEC 132	S 001	
---------	-------	--

SCALE	DESCRIPTION
-------	-------------

1:500	Proposed
-------	----------

A.V.	DATE
------	------

12 March 07	
-------------	--

T: 020 7487 3222
F: 020 7487 3556

BASEINTERIORS

5 OLDURY PLACE LONDON W1U 5PE

BASE