

EXISTING
FRONT
ELEVATION

A P Associates
25e Frognal
London
NW3 6AR
Tel 020 7431 4344
Fax 020 7431 7320

29 DALEHAM MEWS, LONDON NW3 5DB

EXISTING FRONT ELEVATION

DO NOT SCALE FROM THIS DRAWING


03 / 2007
DATE

1:50
SCALE

136/
JOB NO.

003/A
DRAWING NO.

REVISION DAT

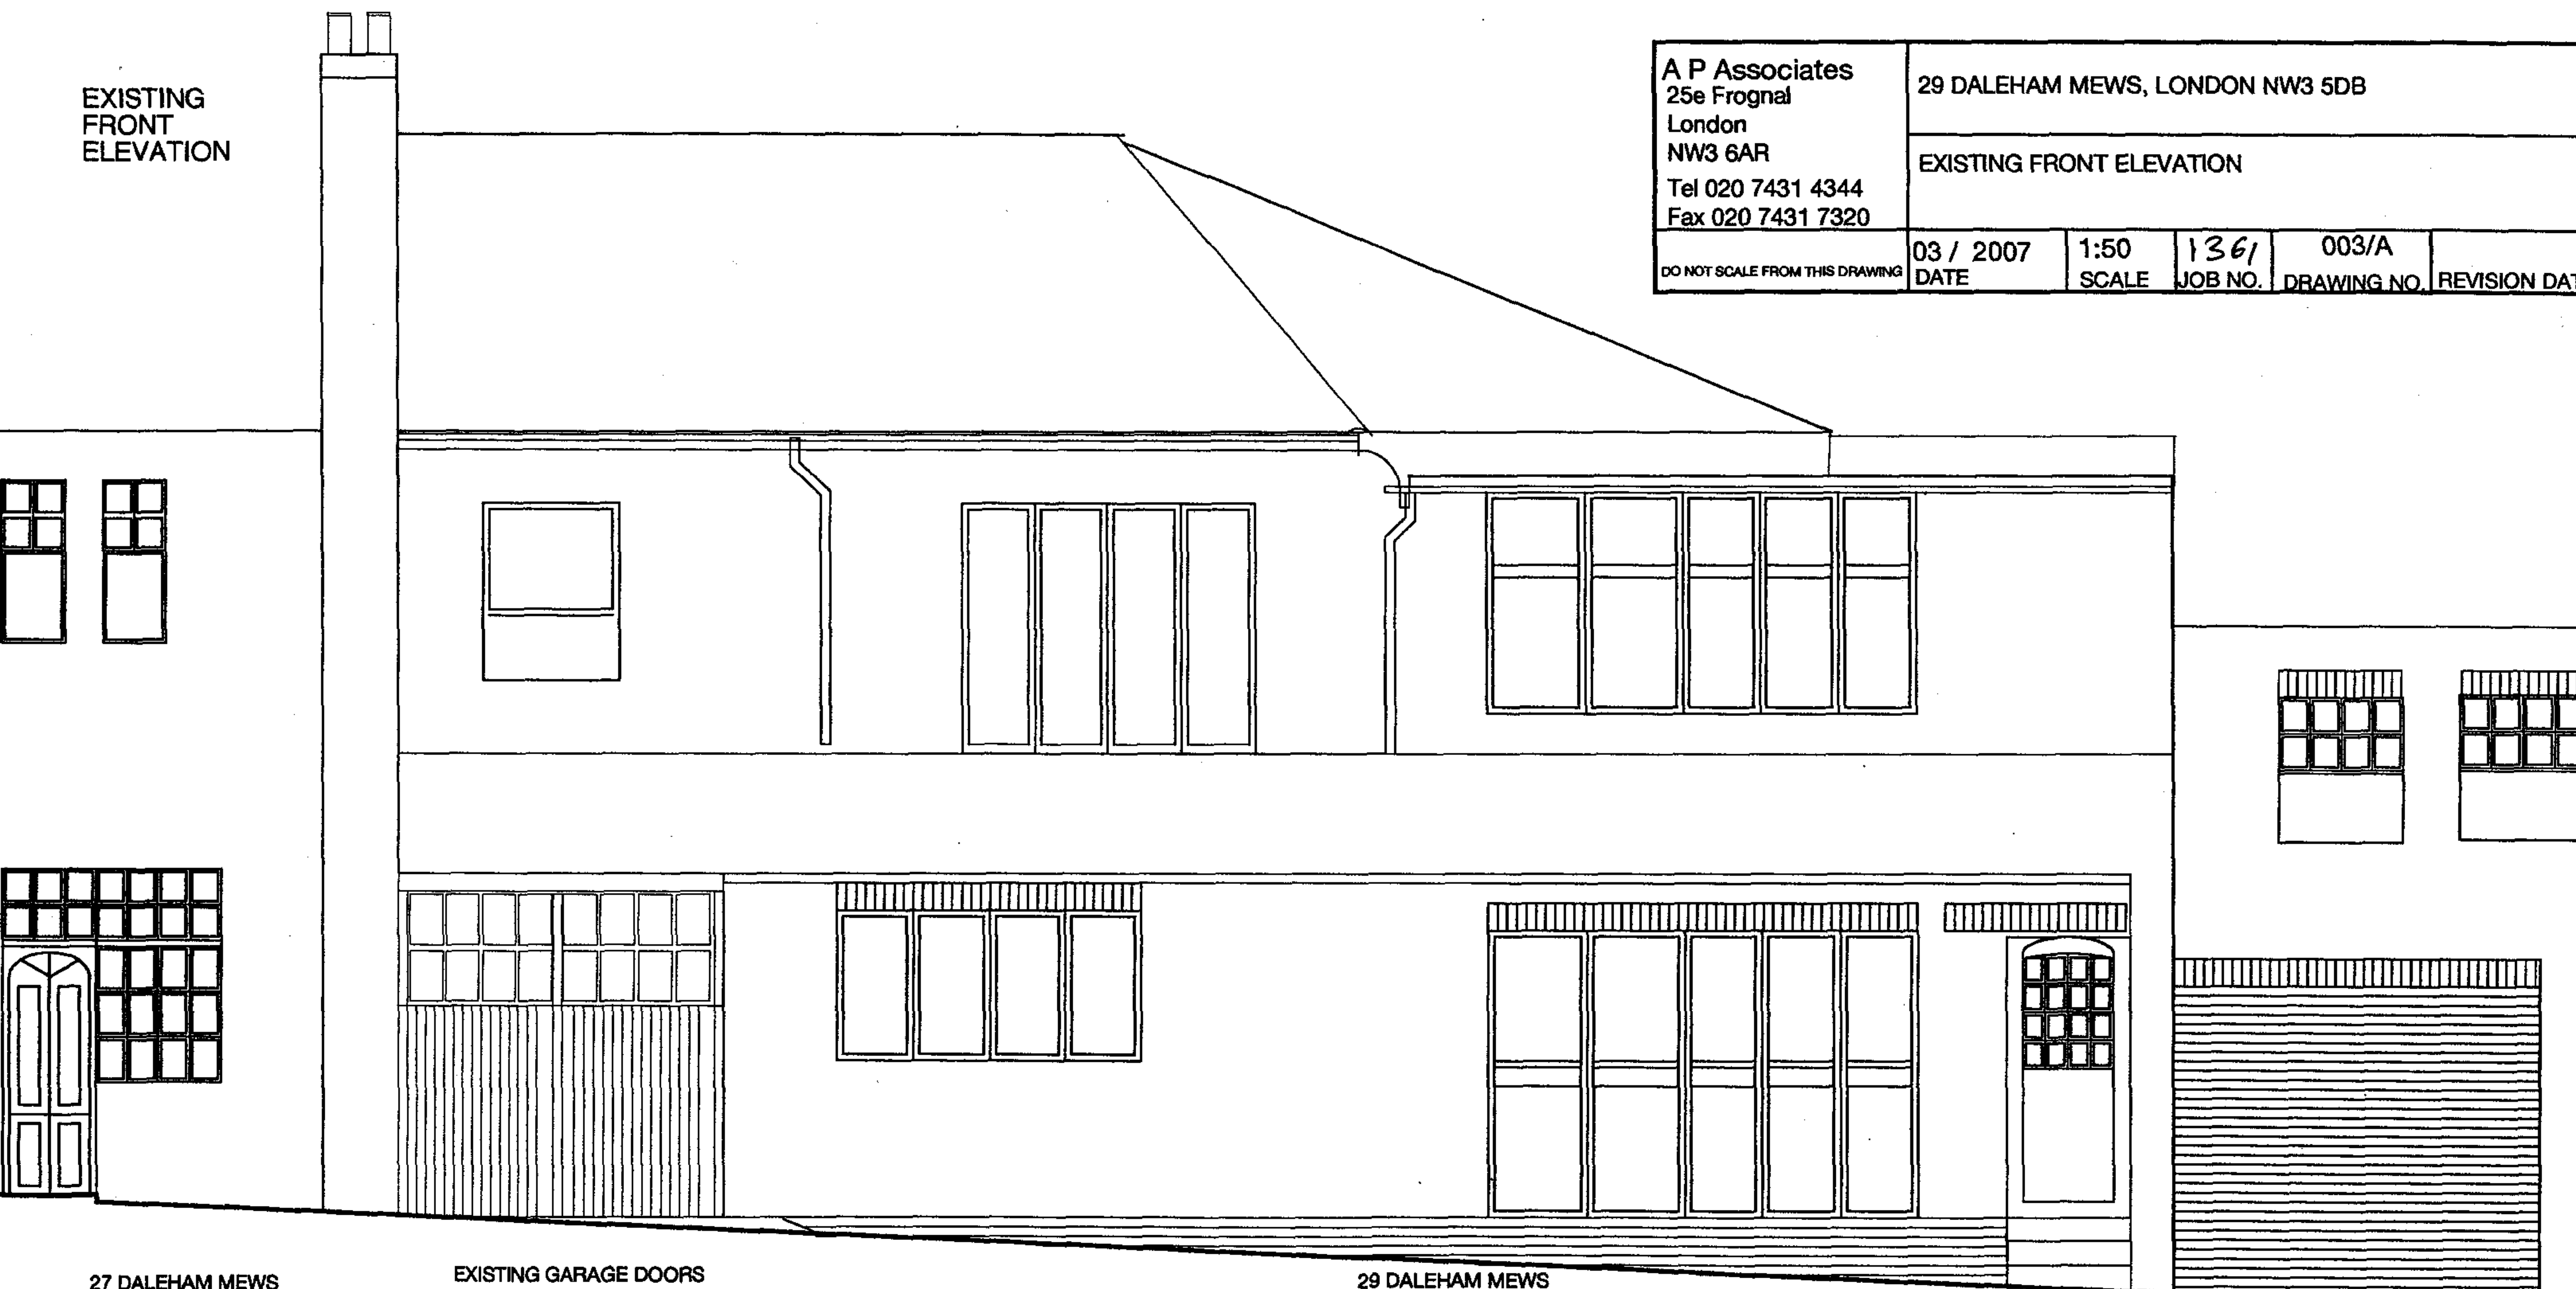

13 03 2007