


A P Associates 25e Frognal London NW3 6AR Tel 020 7431 4344 Fax 020 7431 7320	29 DALEHAM MEWS, LONDON NW3 5DB				
	PROPOSED LOWER GROUND FLOOR PLAN				
DO NOT SCALE FROM THIS DRAWING	03 /2007 DATE	1:50 SCALE	1361 JOB NO.	101/A DRAWING NO.	REVISION DATE

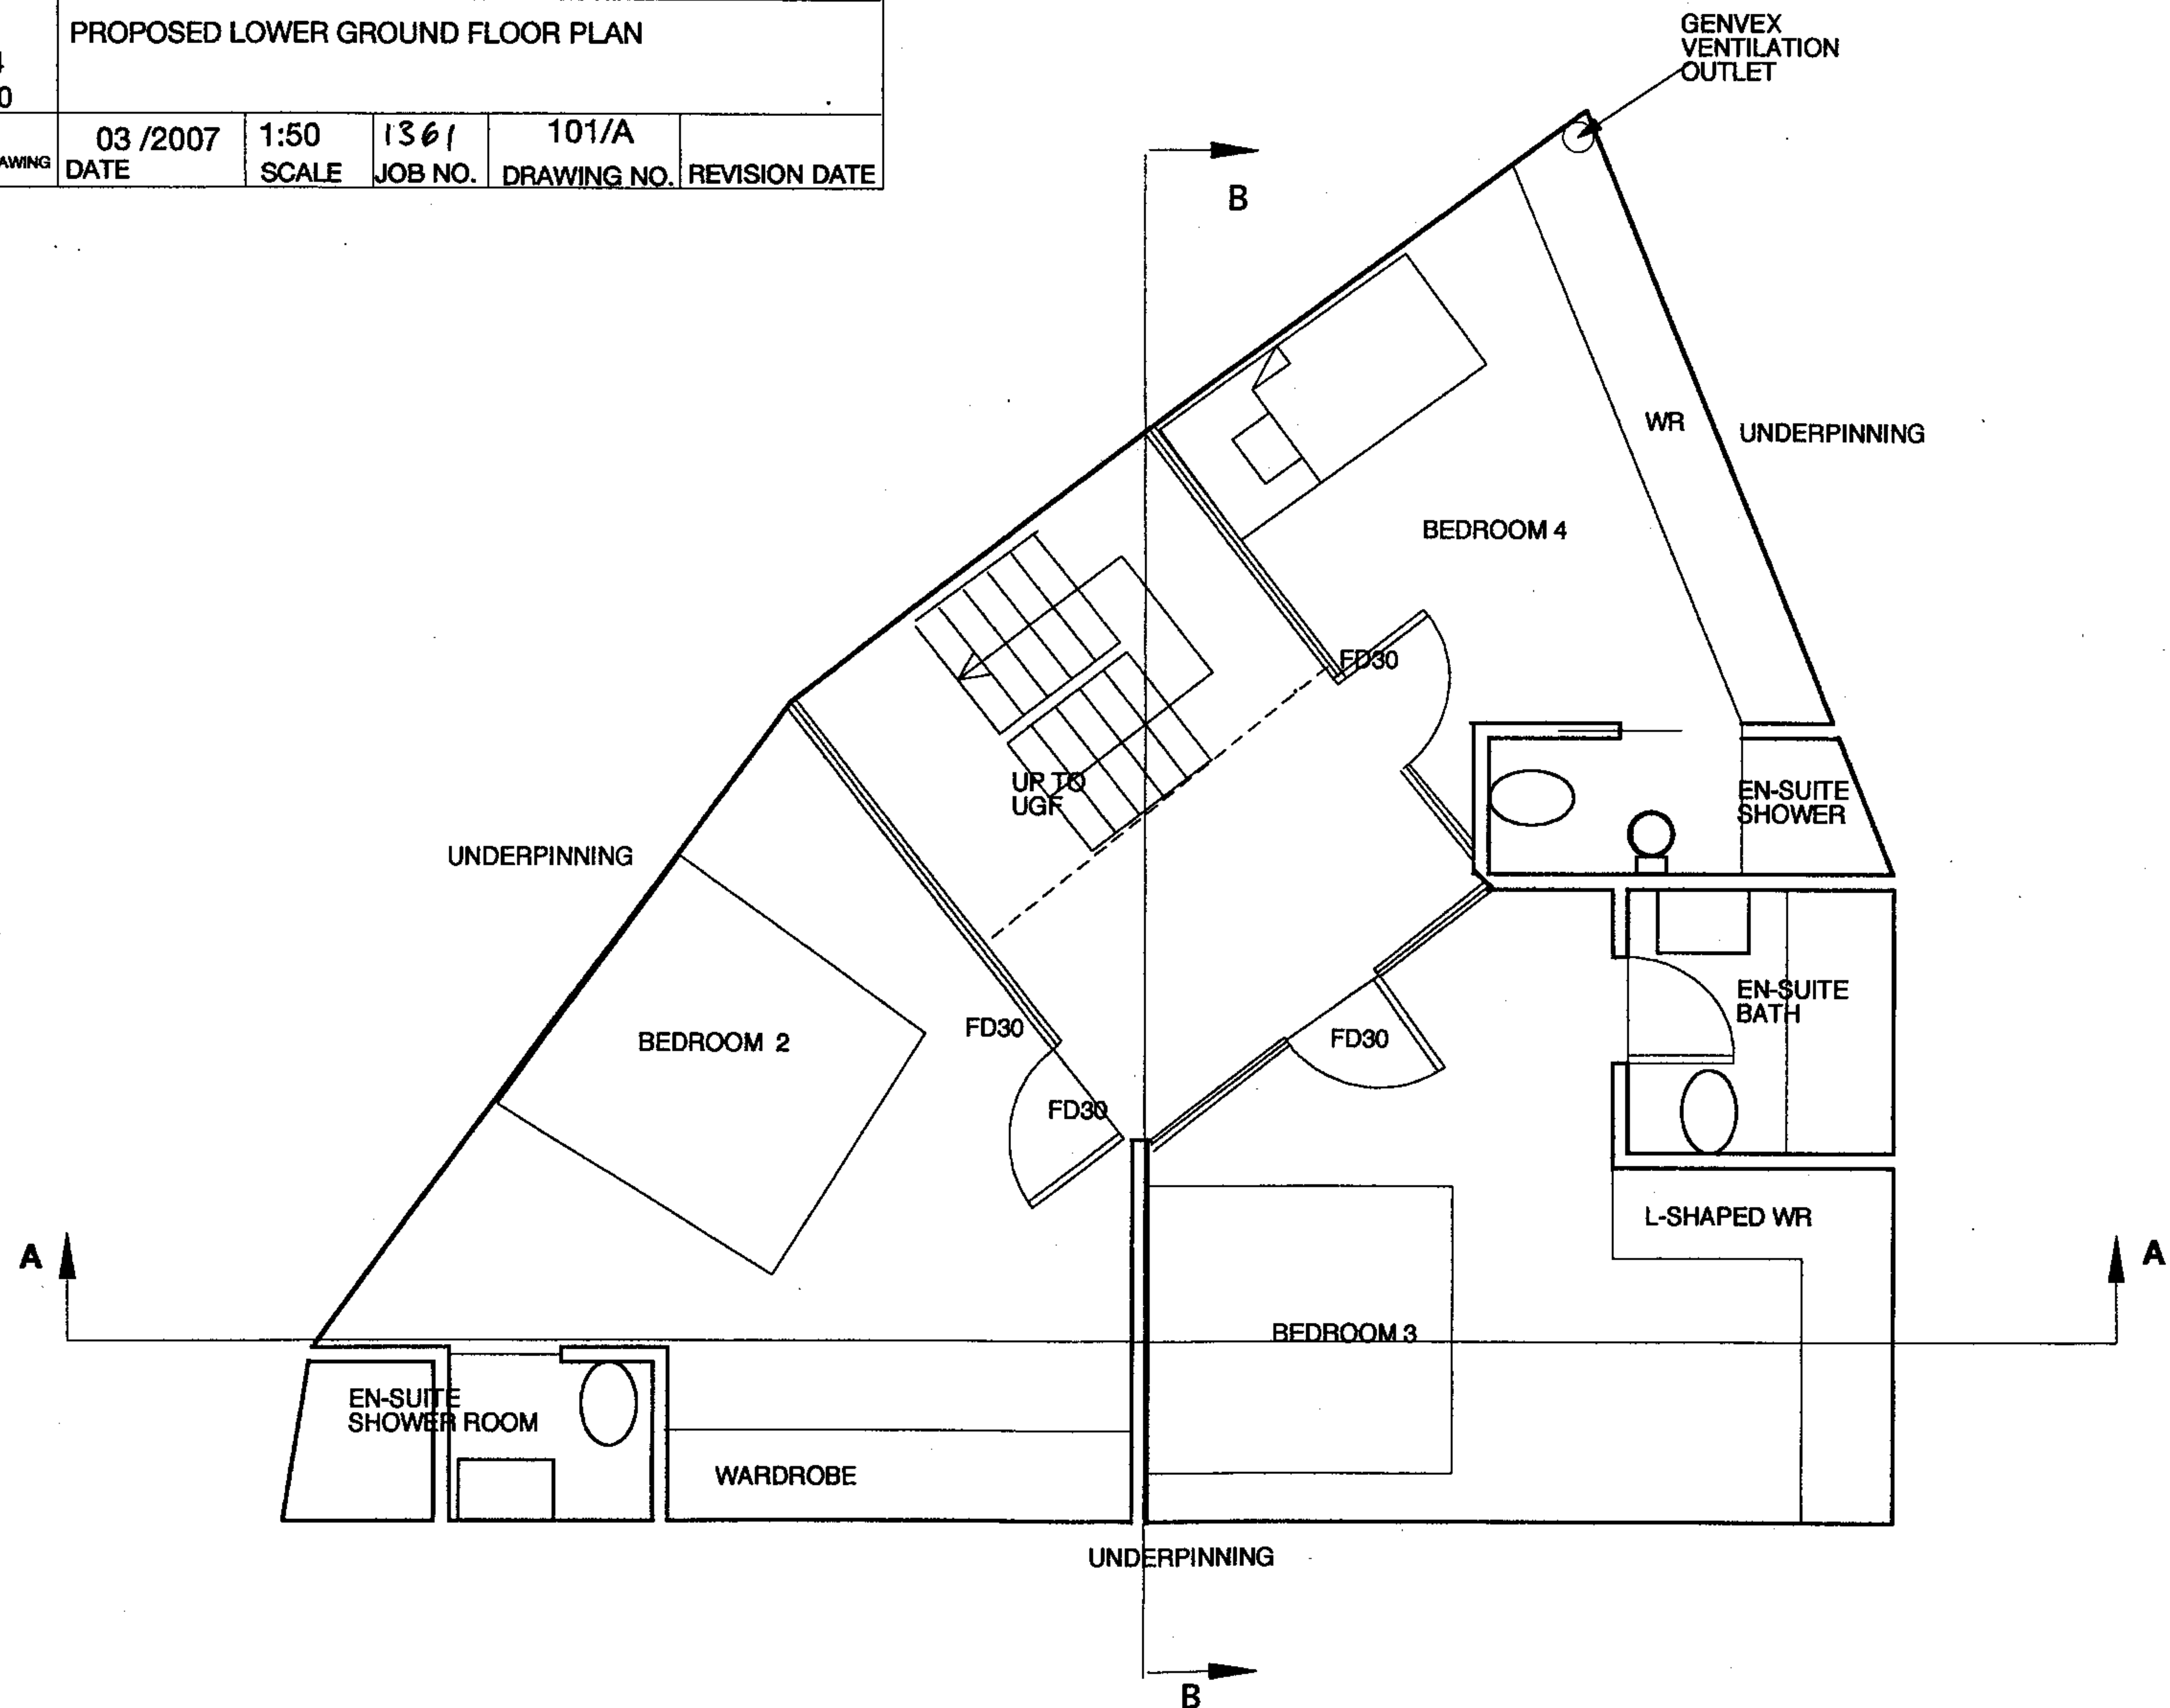

13 MAR 2007